


001 SNID
111|131| MKV. 1


002 SNID
111|131| MKV. 1

003 SNID
111|131| MKV. 1

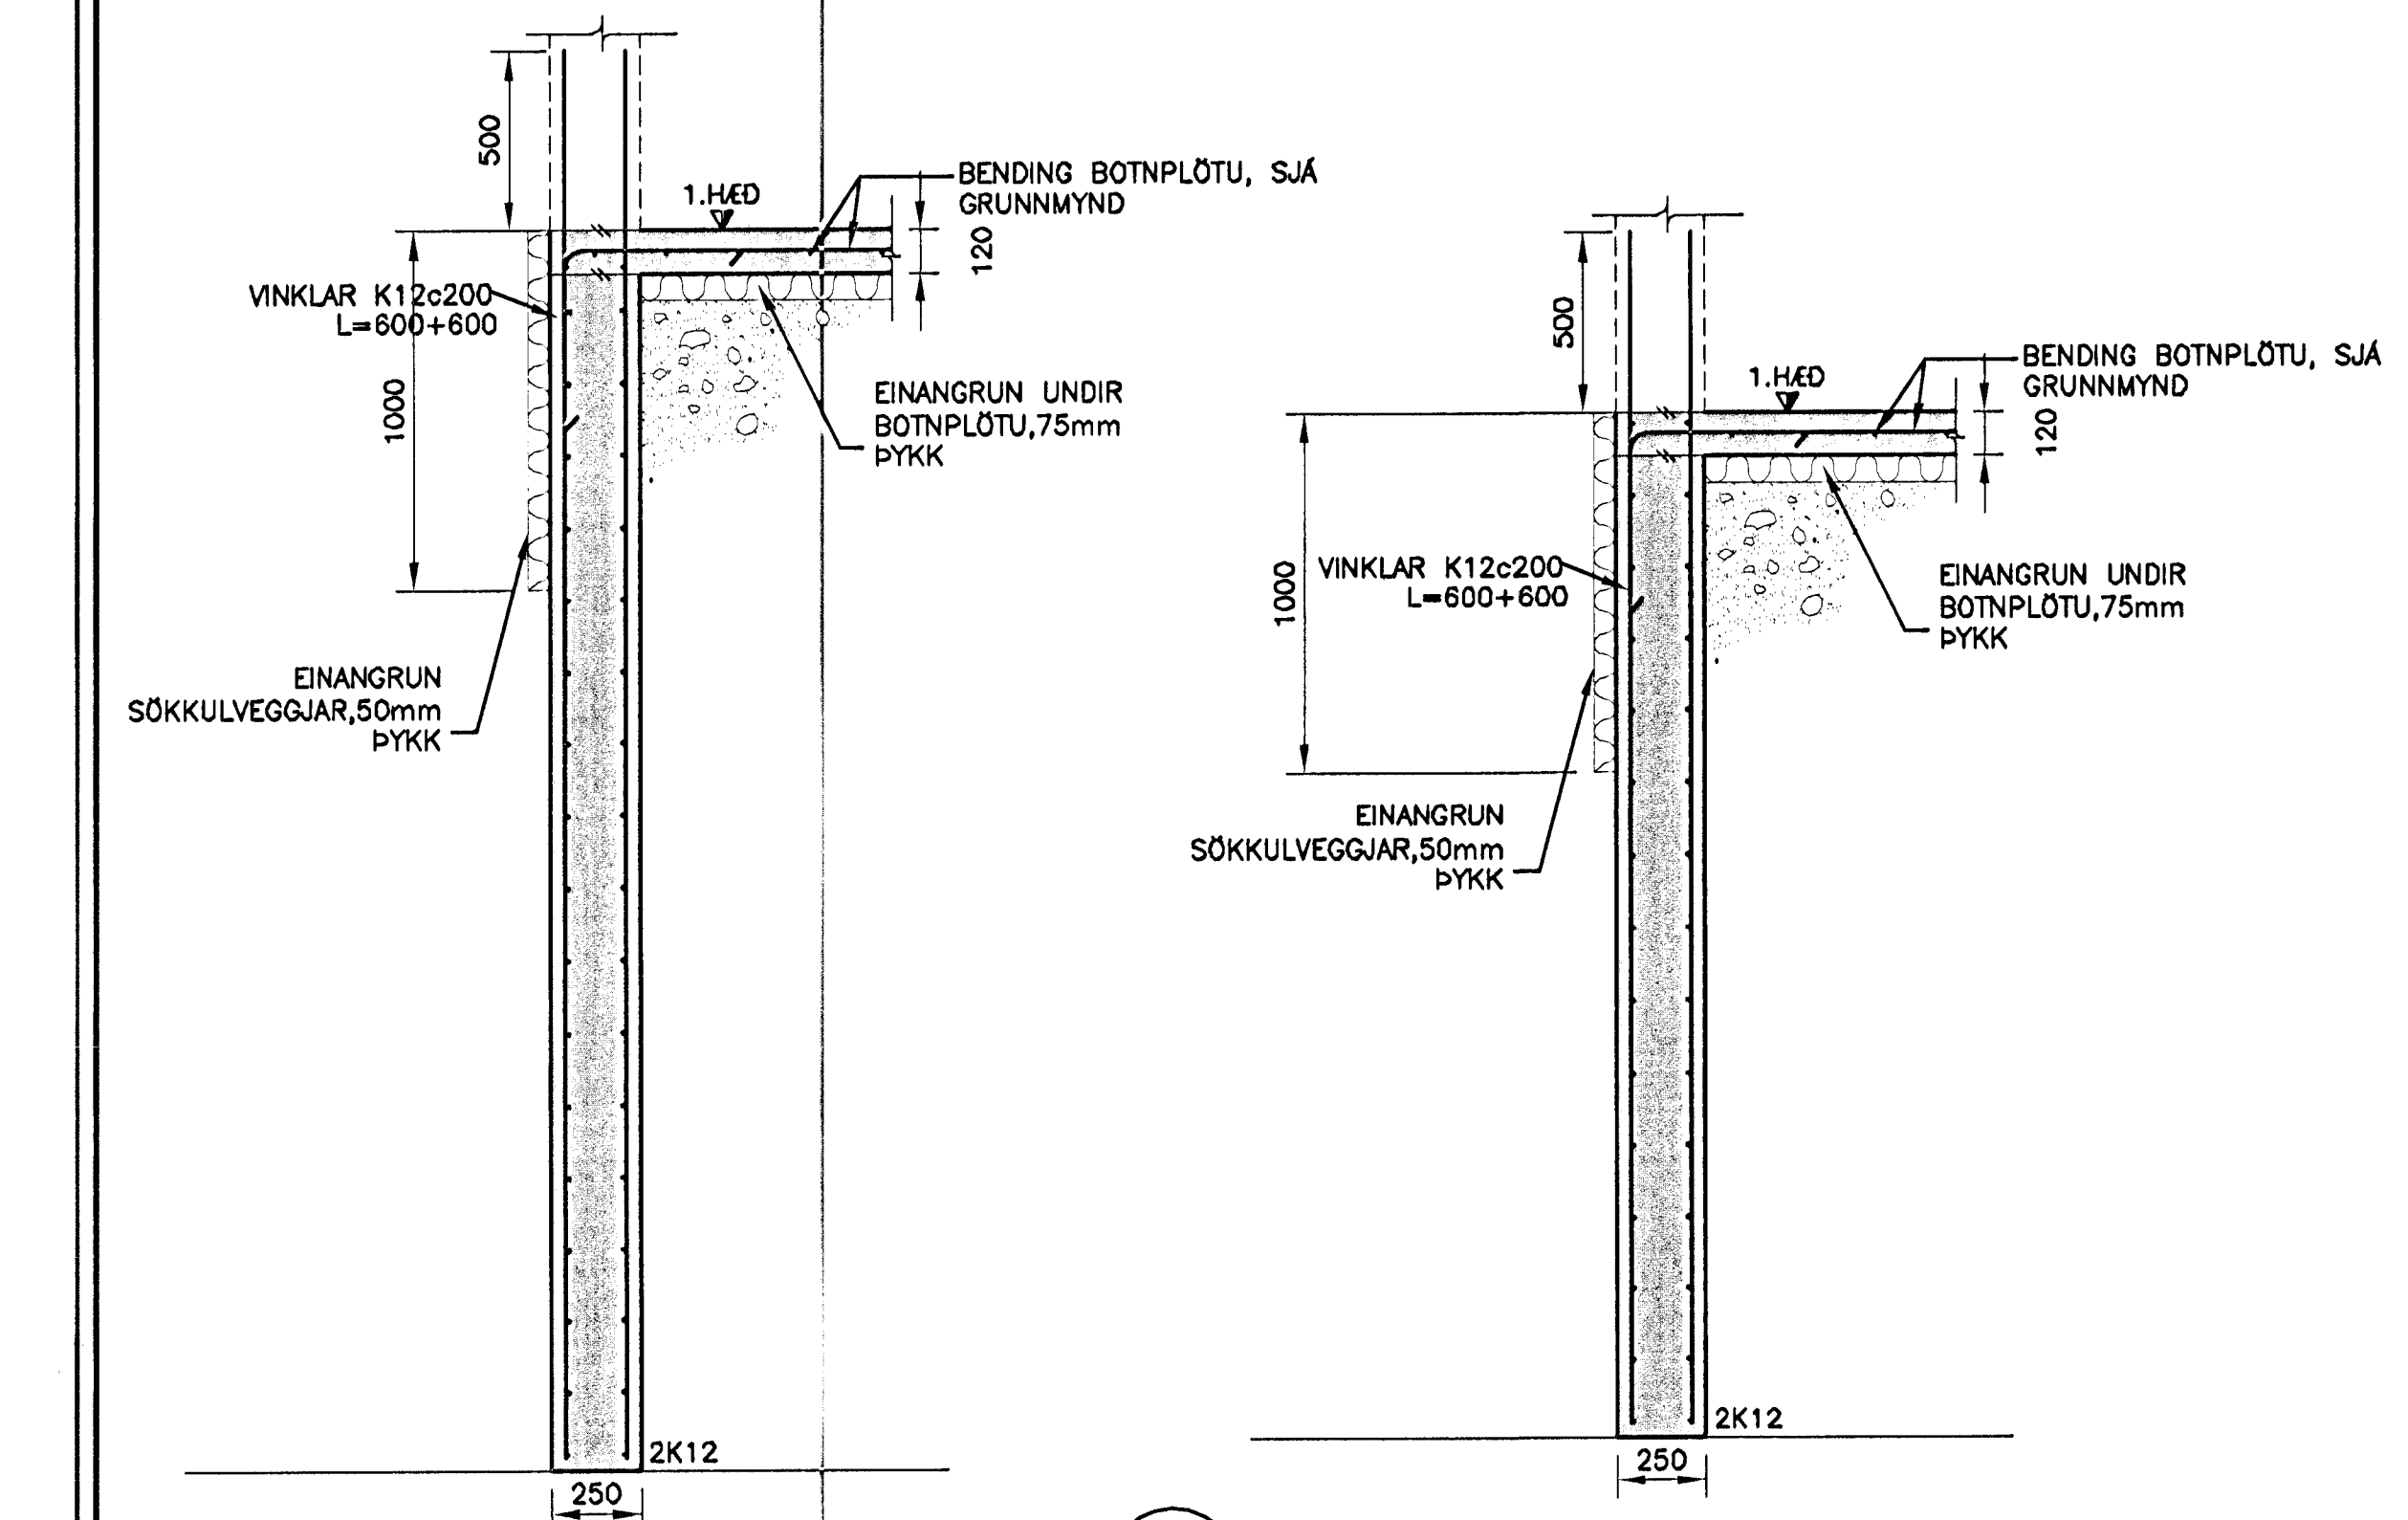


005 SNID
111|131| MKV. 1



006 SNID
111|131| MKV. 1

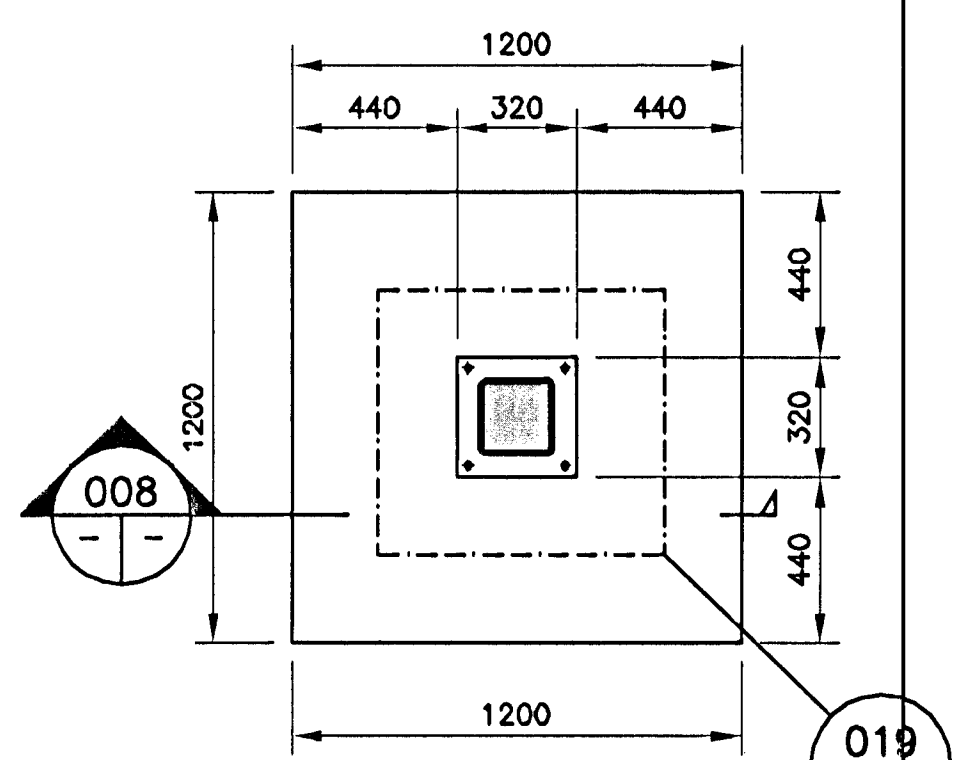


007 DEILI
112|131| MKV. 1

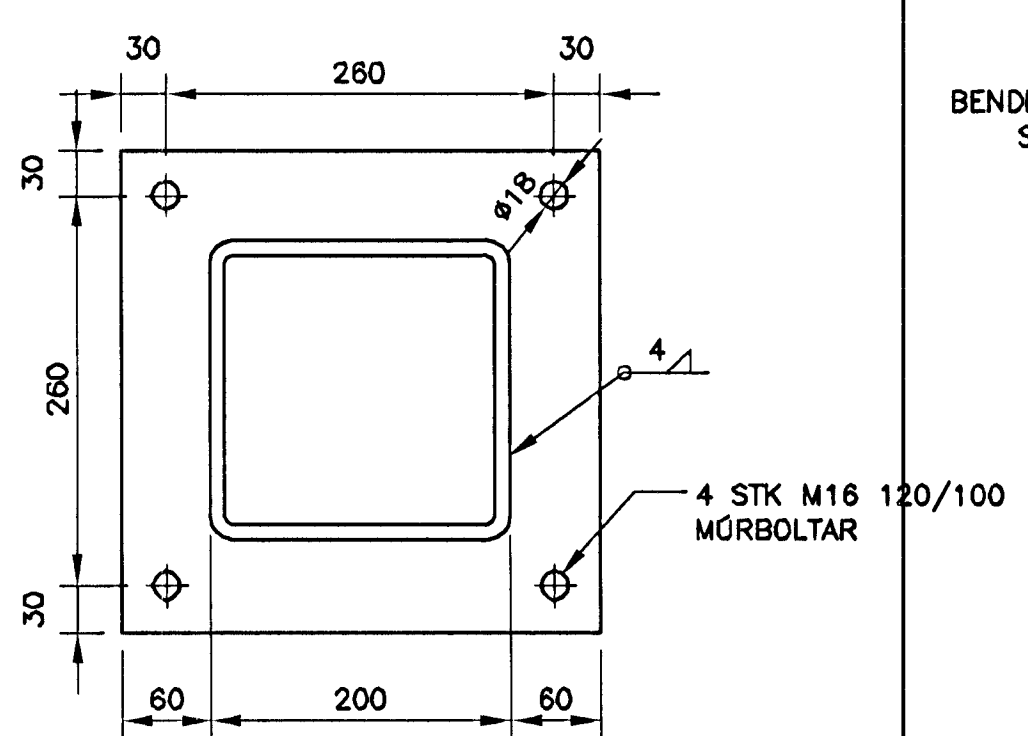


019 DEILI
MKV. 2

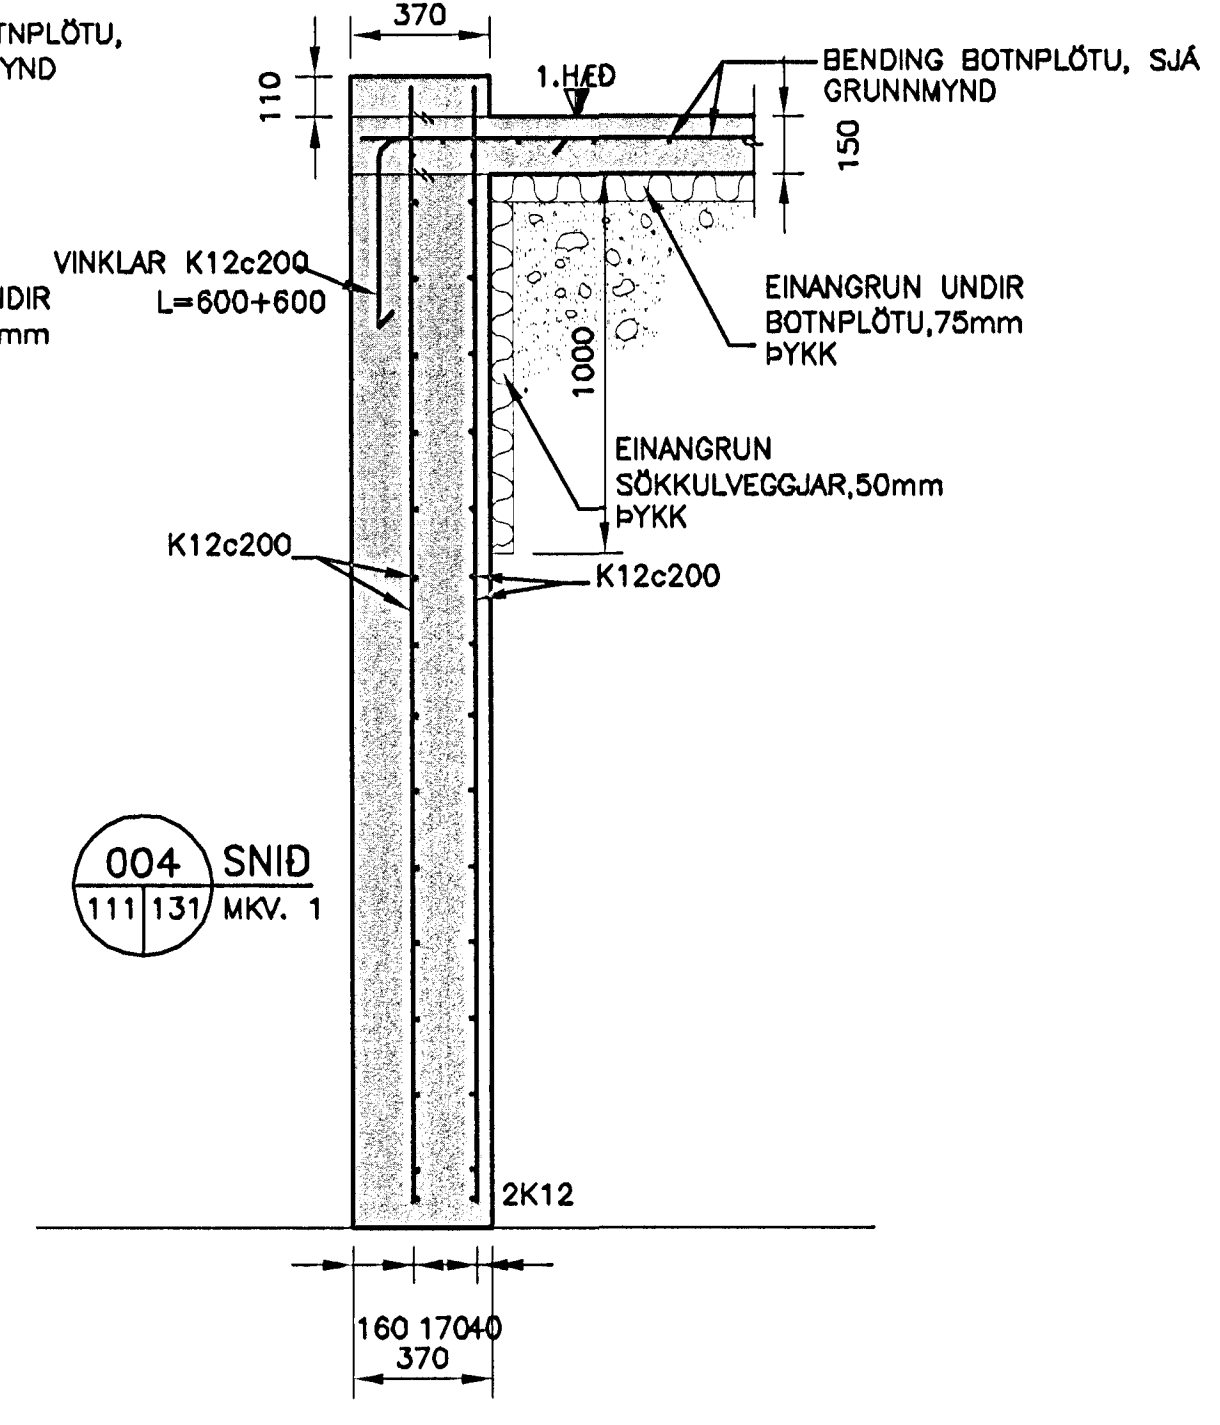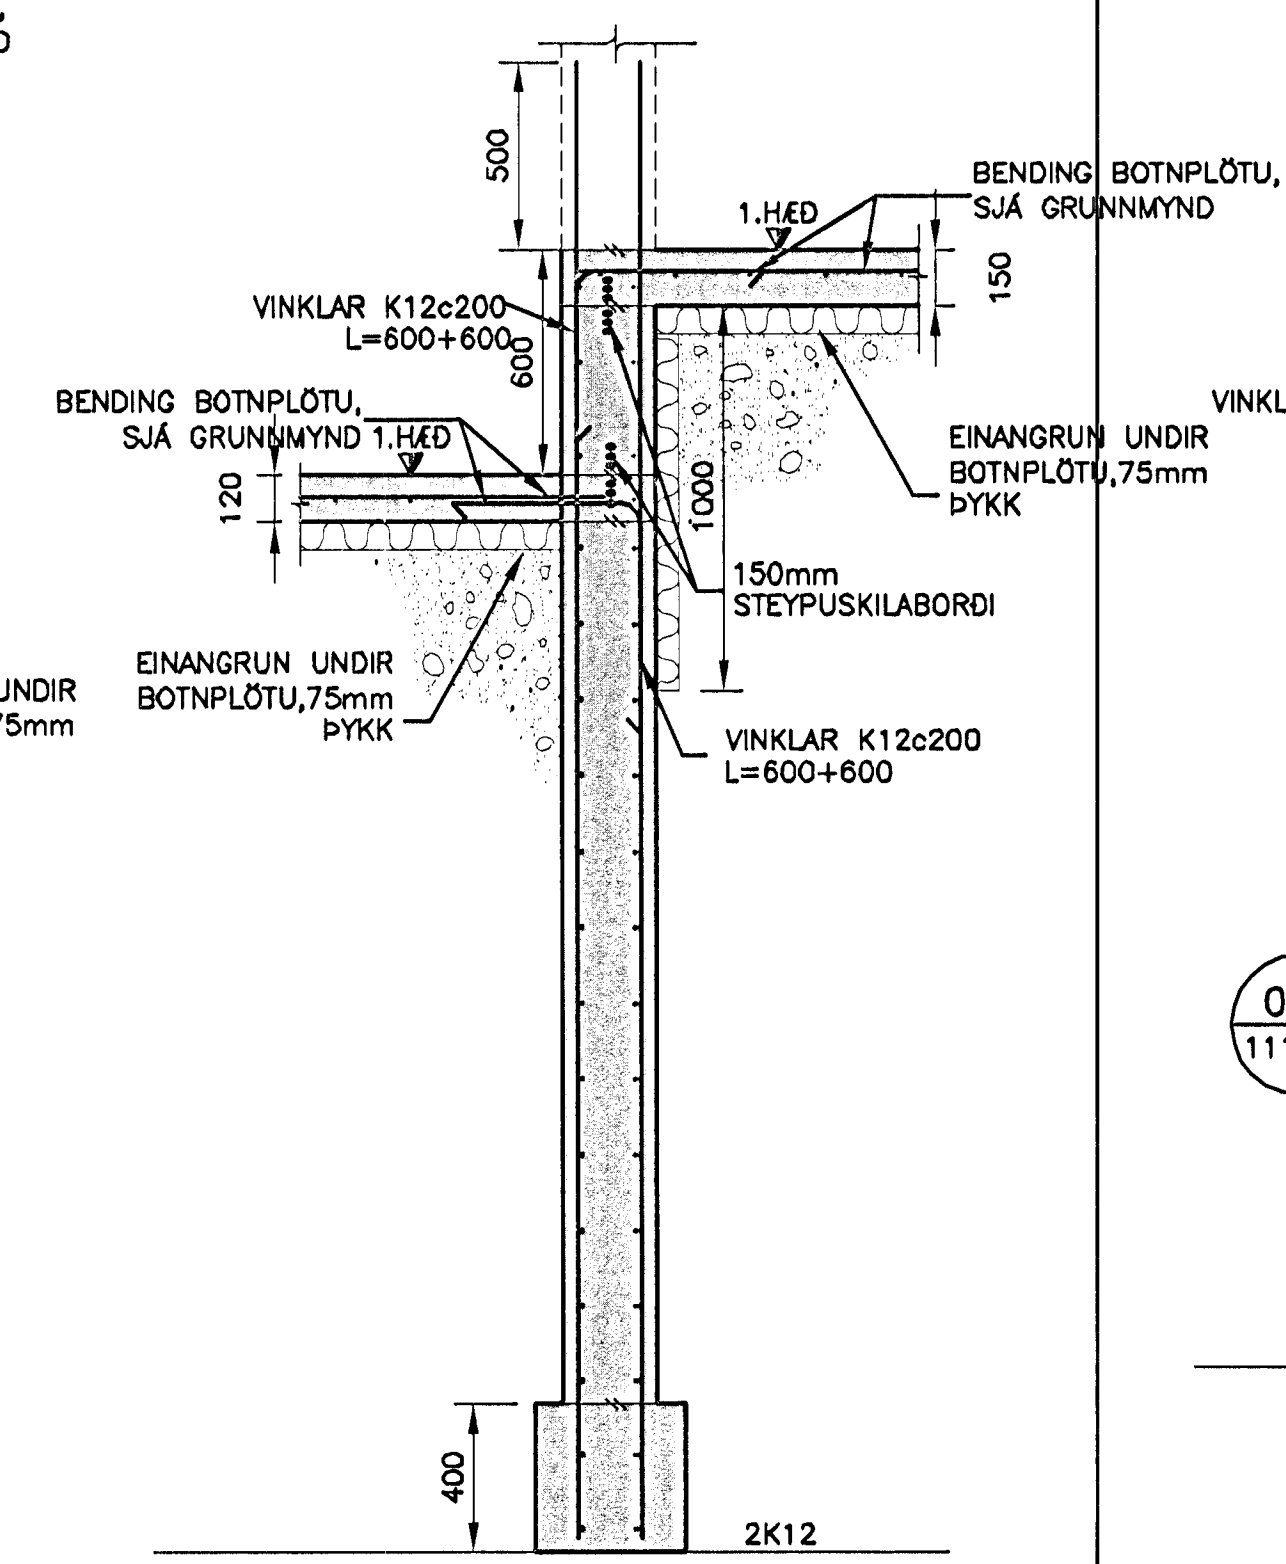

004 SNID
111|131| MKV. 1

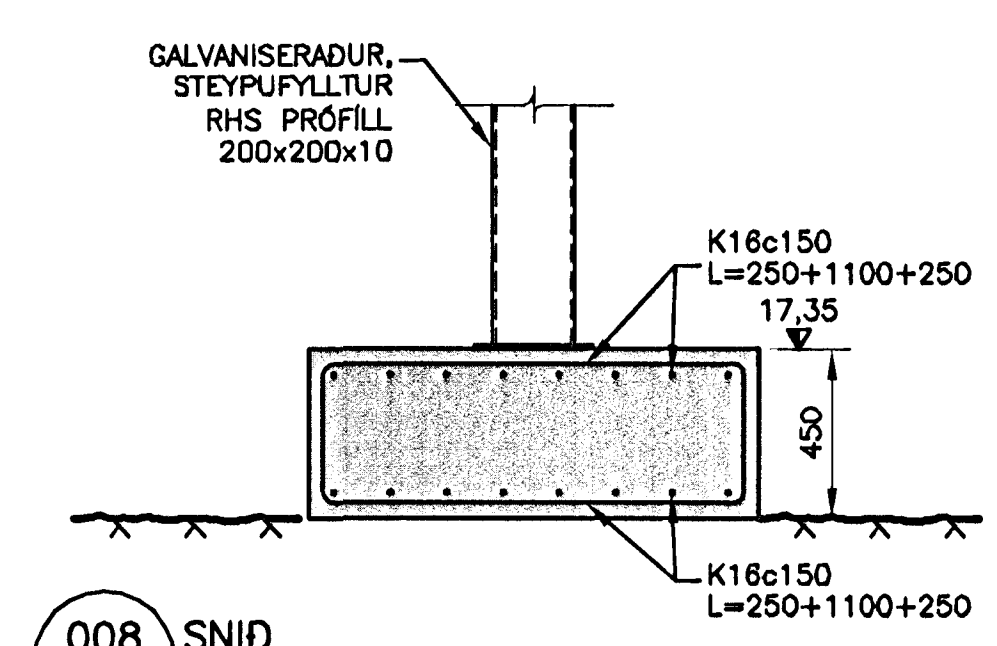



008 SNID
MKV. 1

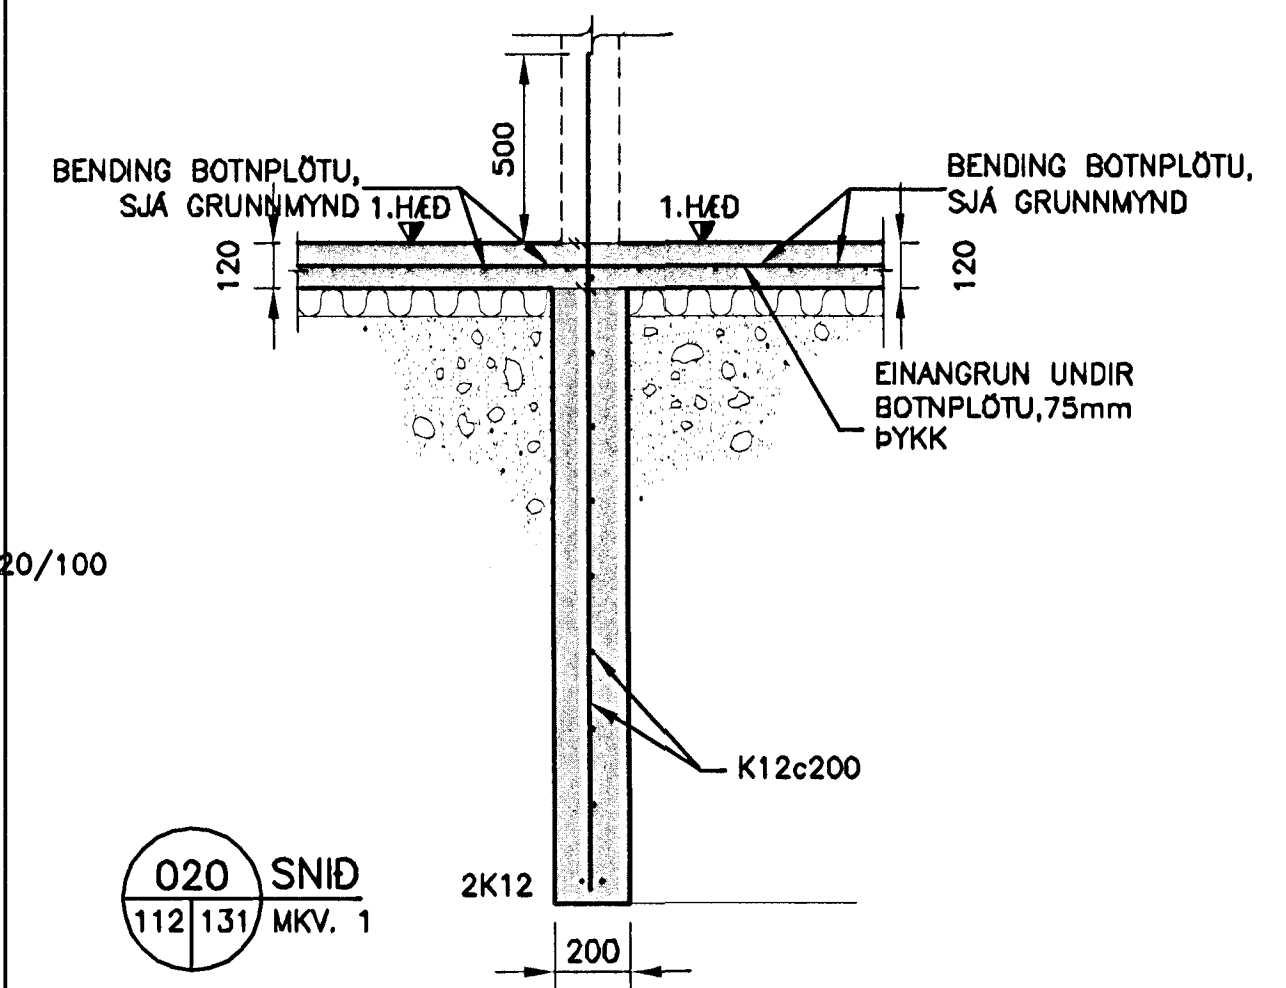

020 SNID
112|131| MKV. 1

ÓTGÁFUERILL			
NÚMÉR:	DAGS:	SKYRINGAR:	HANNAÐ:
B1	12.01.2005	BYGGINGATEIKNING	PG
DAGS-UNDRSKRIFTAR: NAFN OG KT. SAMRÆMINGARHÖNNUGAR:			
UNDRSKRIFT SAMRÆMINGARHÖNNUGAR:			

ATHUGASEMDIR:
SÖKKULVEGGBENDING
K12c200 Í SÖKKULVEGGJUM NEMA ANNAD
KOMI FRAM

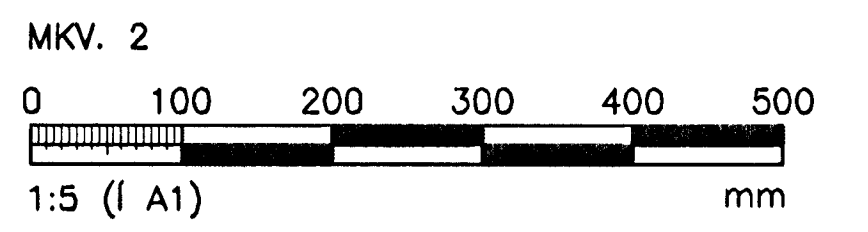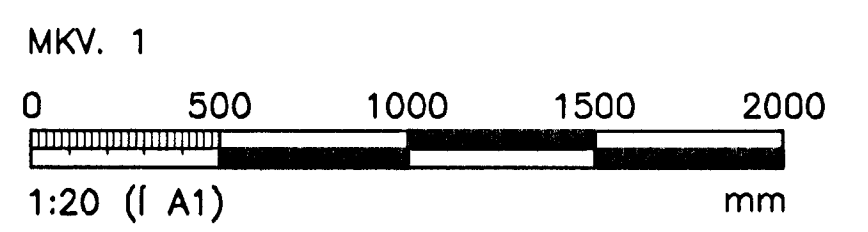

ÖLL AFMÖT OG AFRITUN TEIKNINGAR, AD HILUTA EÐA HEILD, ER HÁÐ SKRIFLEGGU LEYFI HÖFNUNAR.

HÖNNUN
GRENSÁSVEGI 1 108 REYKJAVÍK SÍMI: 510 4000 FAX: 510 4001
VEFFANG: www.honnun.is NETFANG: honnun@honnun.is

HEITI VERKS:
SETBERGSSKÓLI
HAFNARFIRÐI samþykkt þan 27 JAN. 2005

HEITI TEIKNINGAR:
BURDARVIRKI:
UNDIRSTÖÐUR OG GRUNNPLATA
SÉRMYNDIR
Aggafulltrúðinn í Hafnarfirði
Fh. Sigurbjartur Halldórsson

MELT:	TEIKNAR:	GEYMSLUNUMER:	VNR:
HANNAÐ:	YFIRFAR:	MKV:	NR. TEIKNINGAR:
DAGS-UNDRSKRIFTAR:	NAFN OG KT. HÖNNUNAR:	HÖNNUN hf	430572-0129
UNDRSKRIFT HÖNNUNAR:	KT. 110658-6489	ÓTGÁFA:	B1