




18
0408 GRUNNMYND 1:20

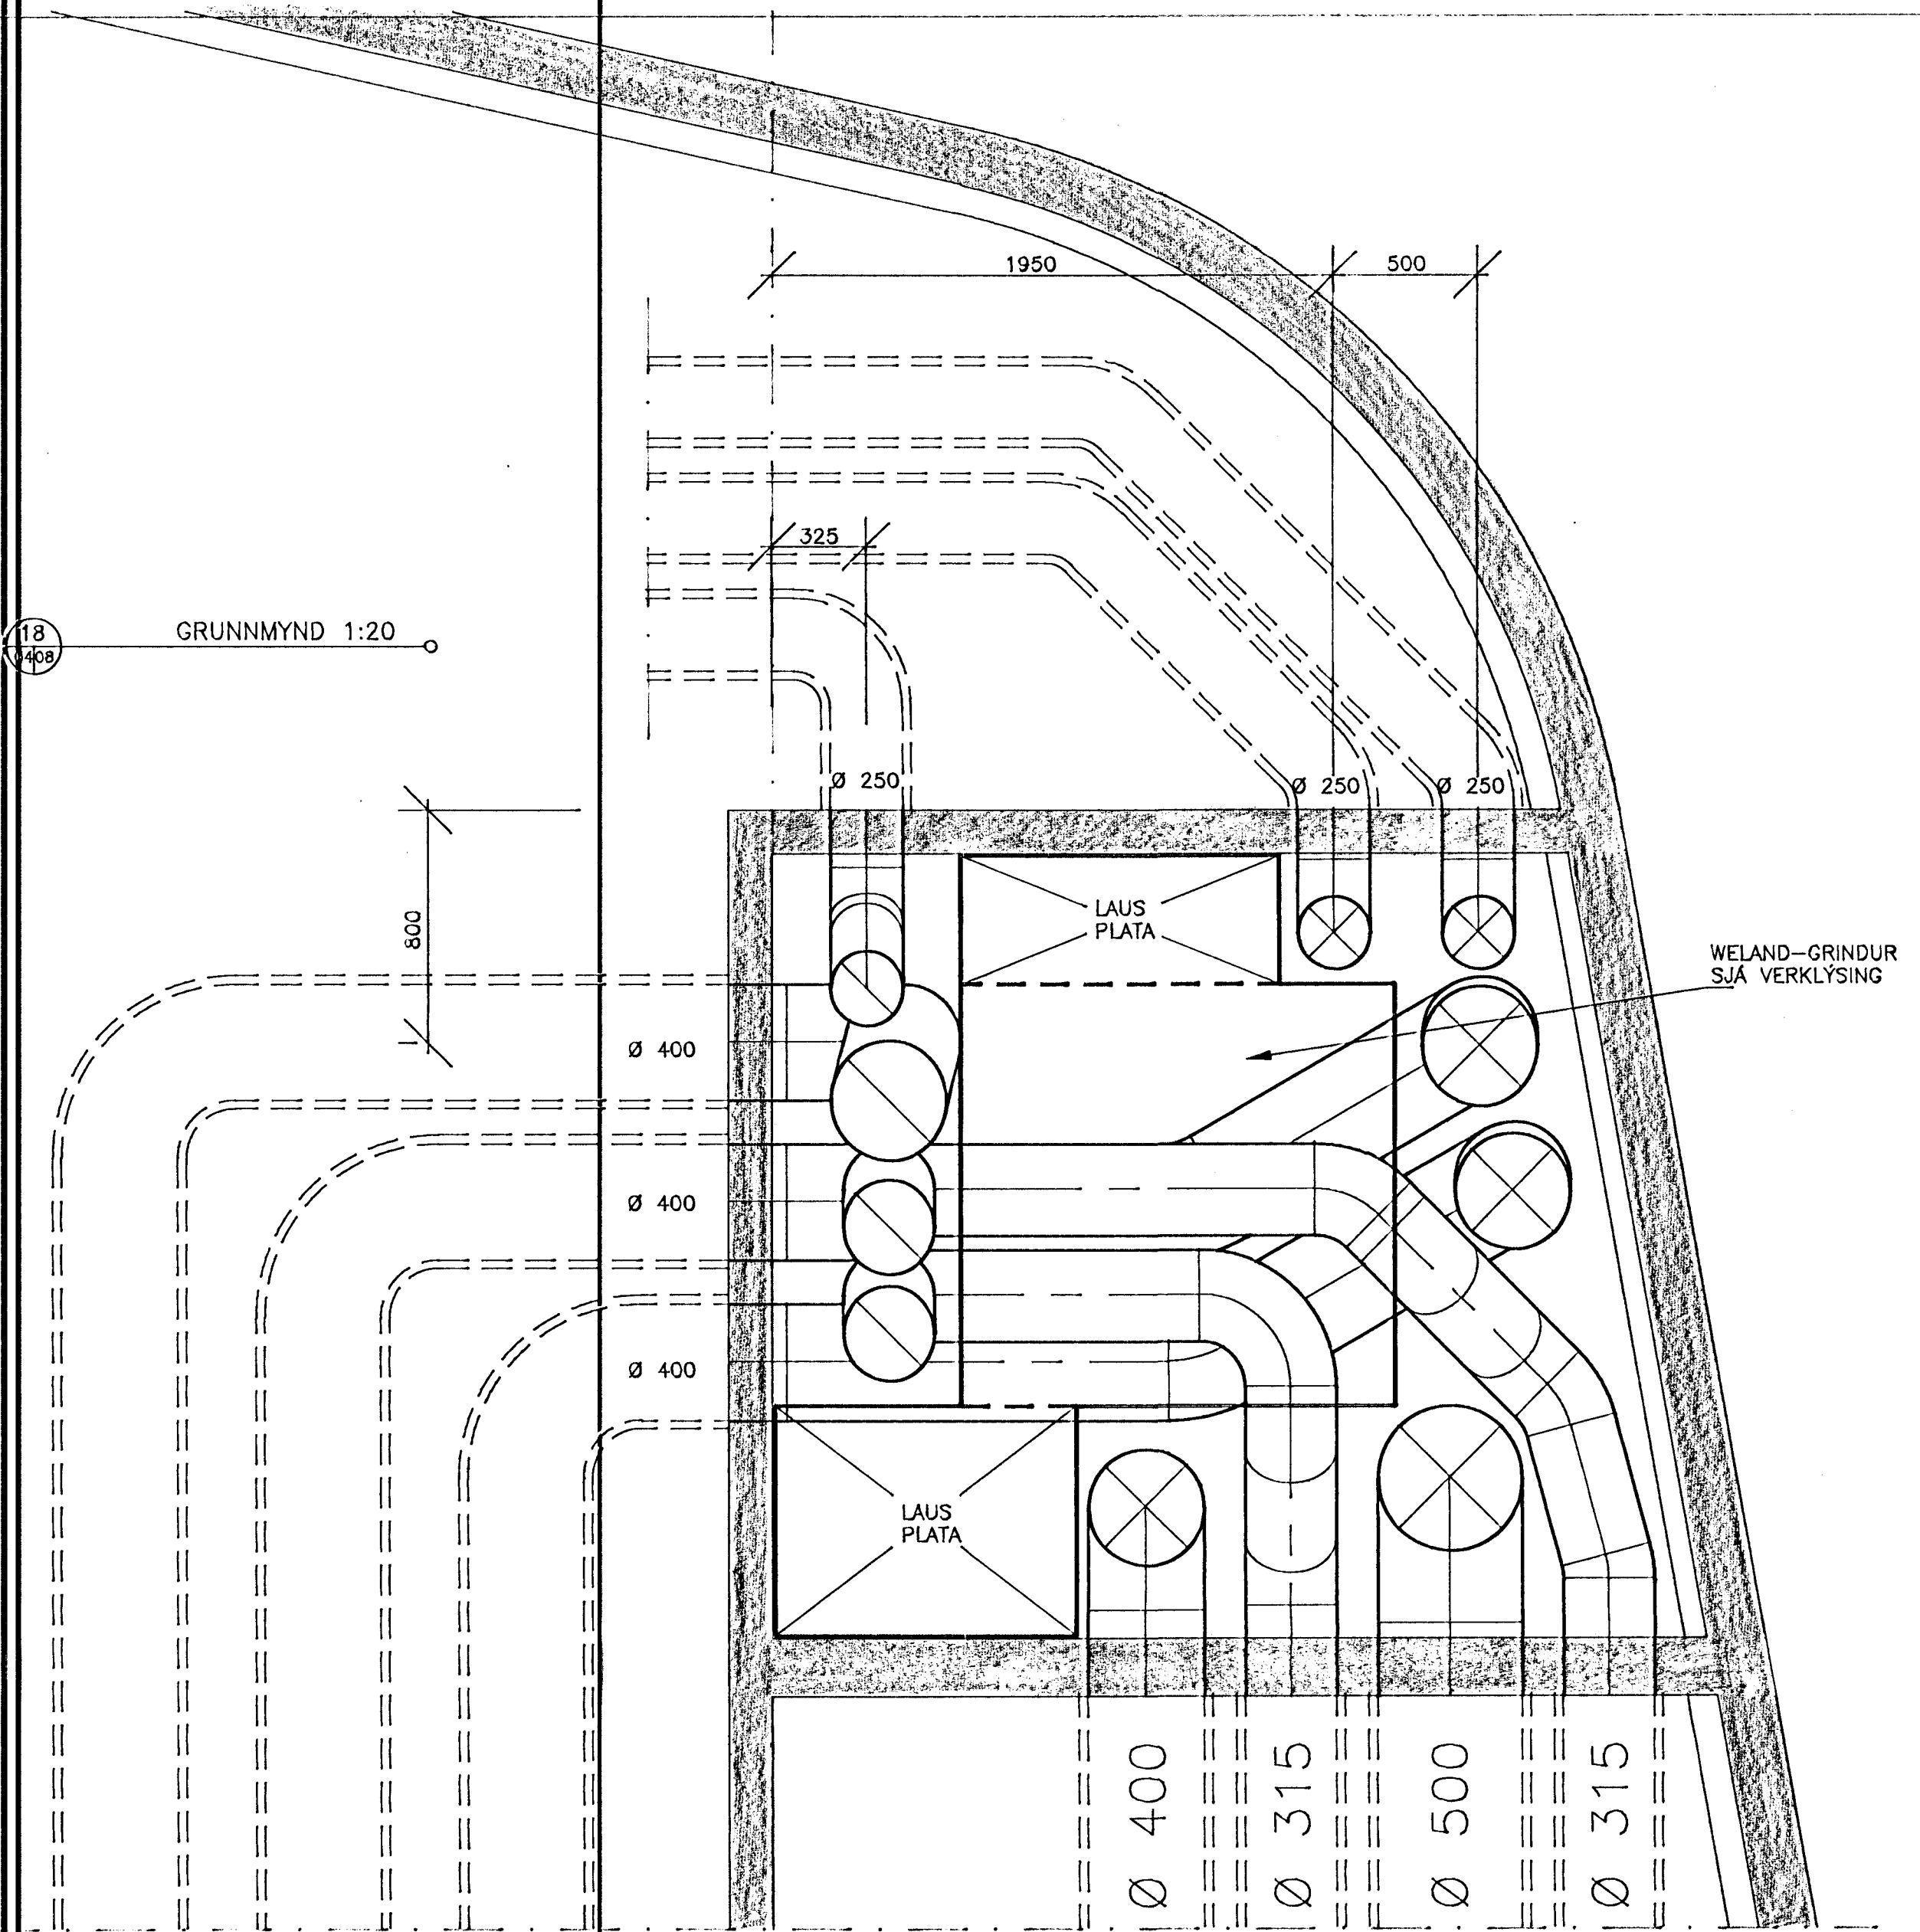

19
0408 GRUNNMYND 1:20

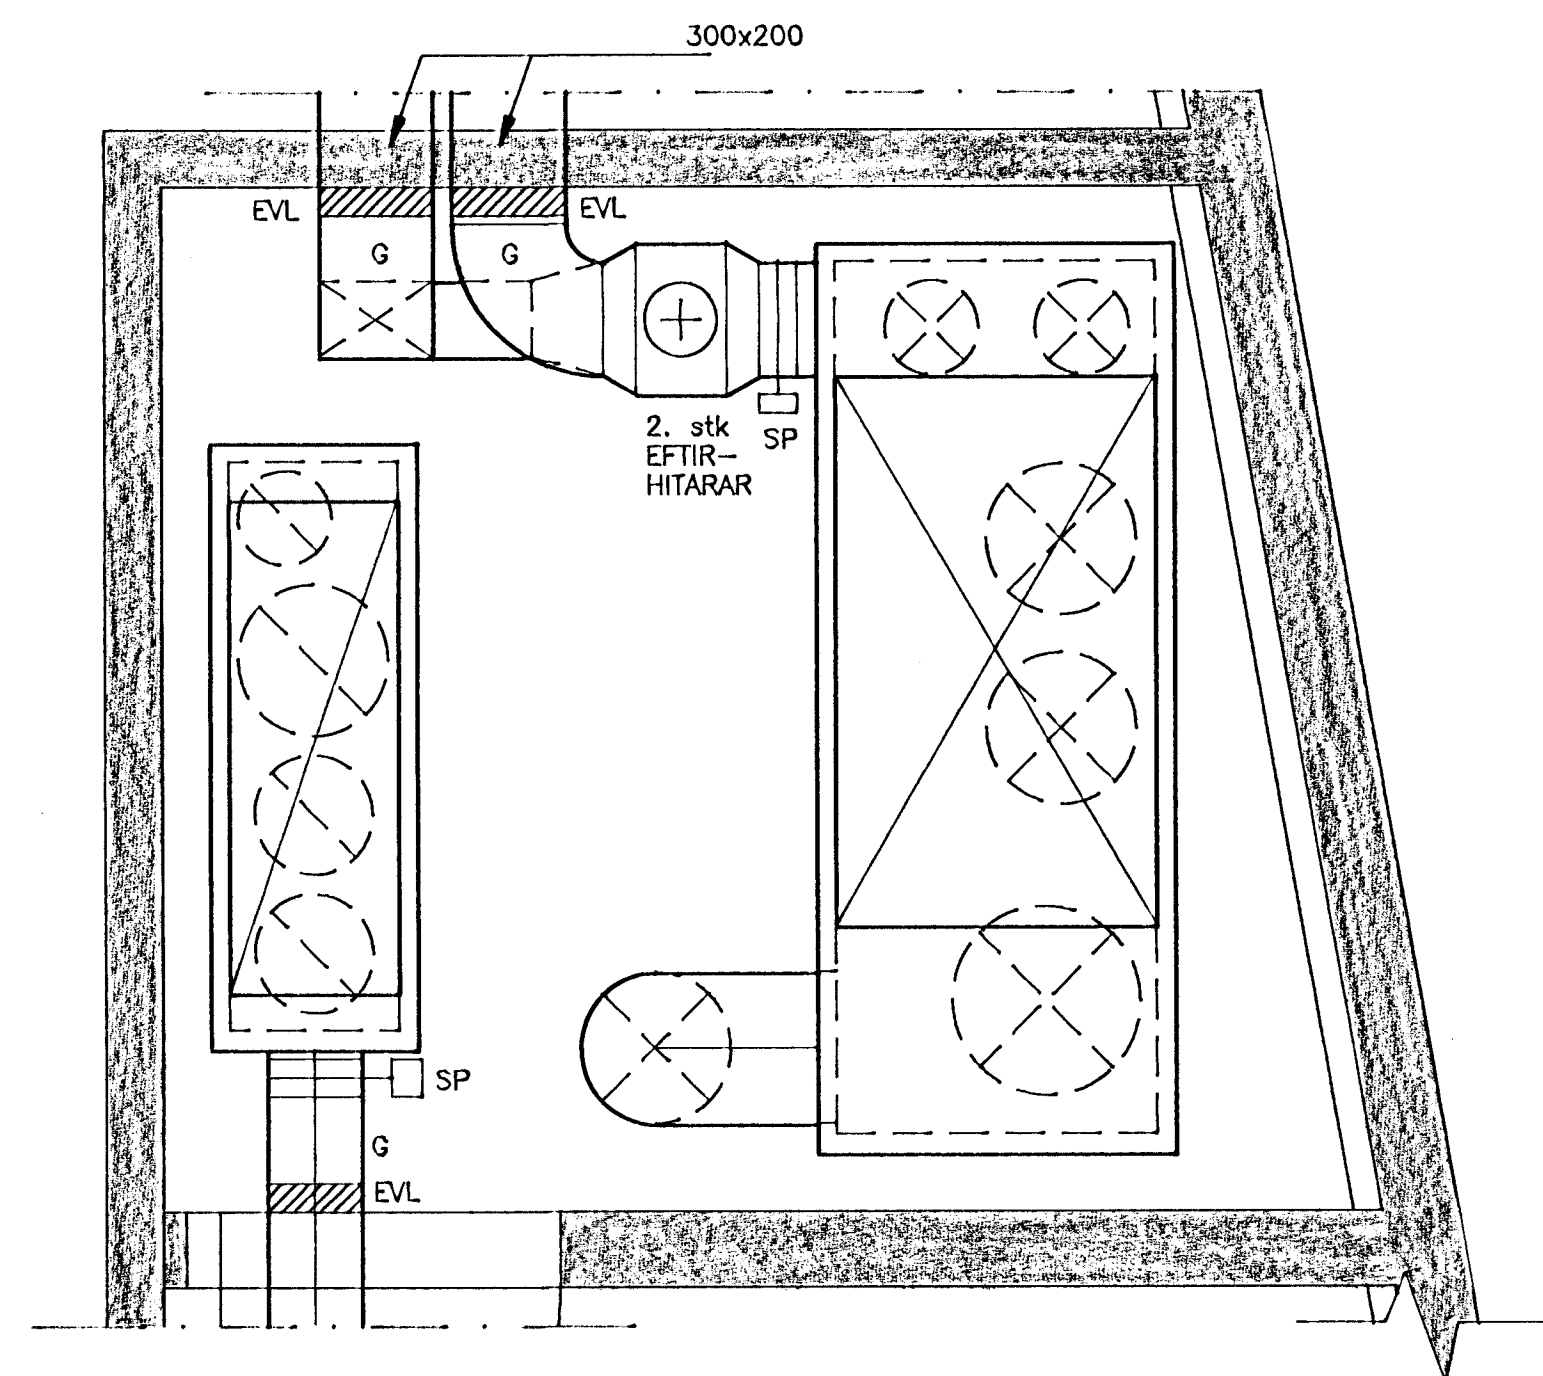


75 mm STEINULL OG PLÖTUKLÆDNING

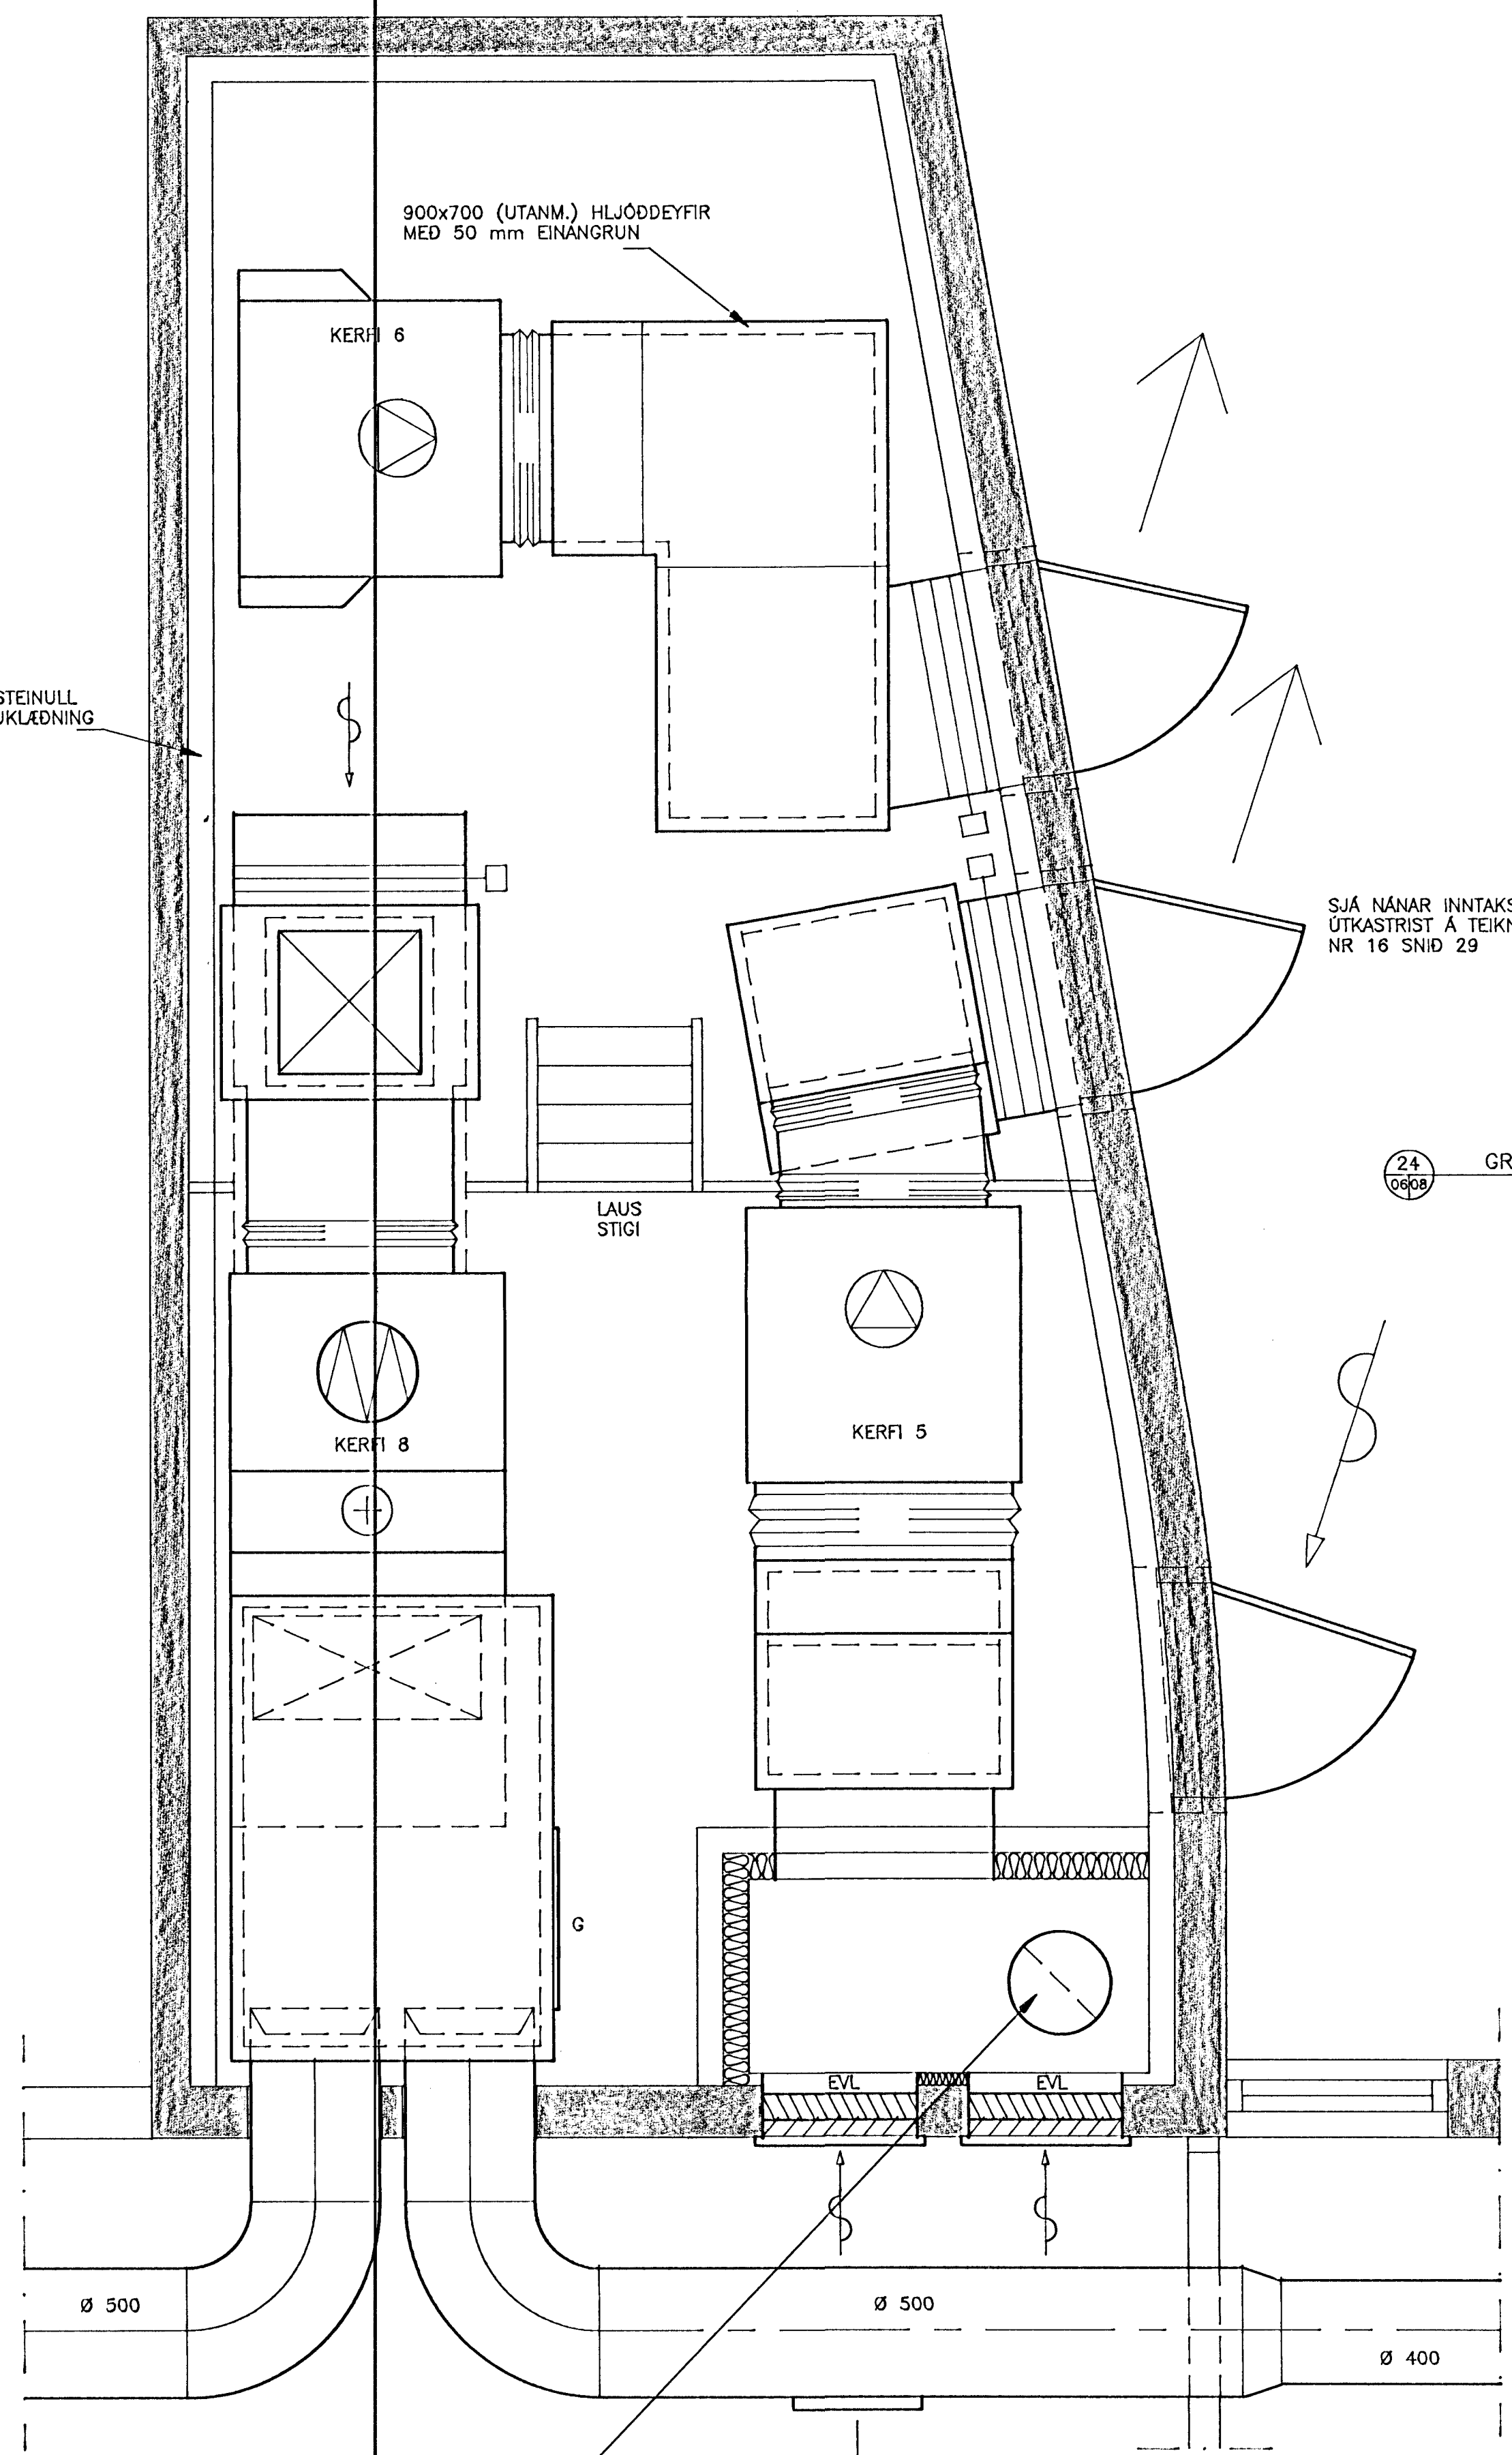

SJÁ NÁNAR INNTAKSRIST OG ÚTKASTRIST Á TEIKNINGU NR 16 SNID 29

24
0608 GRUNNMYND 1:20 (EFSTI HLUTI)

HLJÓDDEYFIR TENGÐUR NIÐUR ÚR PLÖTU Á PALLI SLU 400 L= 900

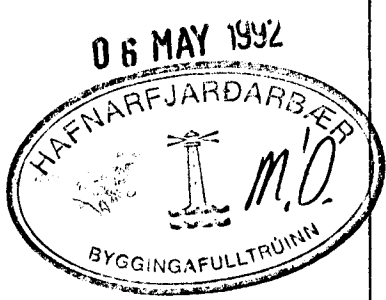

GRUNNSKÓLI SETBERGI HAFNARFIRÐI		VERK NR: 042LS008
2. AFANGI LOFTRÆSTIKERFI GRUNNMYNDIR AF LOFTRÆSTIKLEFA		KVARDI 1:20
REIKN: FSK/HBG		TEIKN: HBG
LAGNATAKNI HF. LAUGAVEGI 168 105 REYKJAVÍK Sími: 91-621750		DAGS: JAN. '92
SAMP.: <i>Sigríður S. Sæviðsson</i>		BLAD NR: 08

NR:	DAGS:	BREYTING:	AF: