


28
0610

SNID 1:20

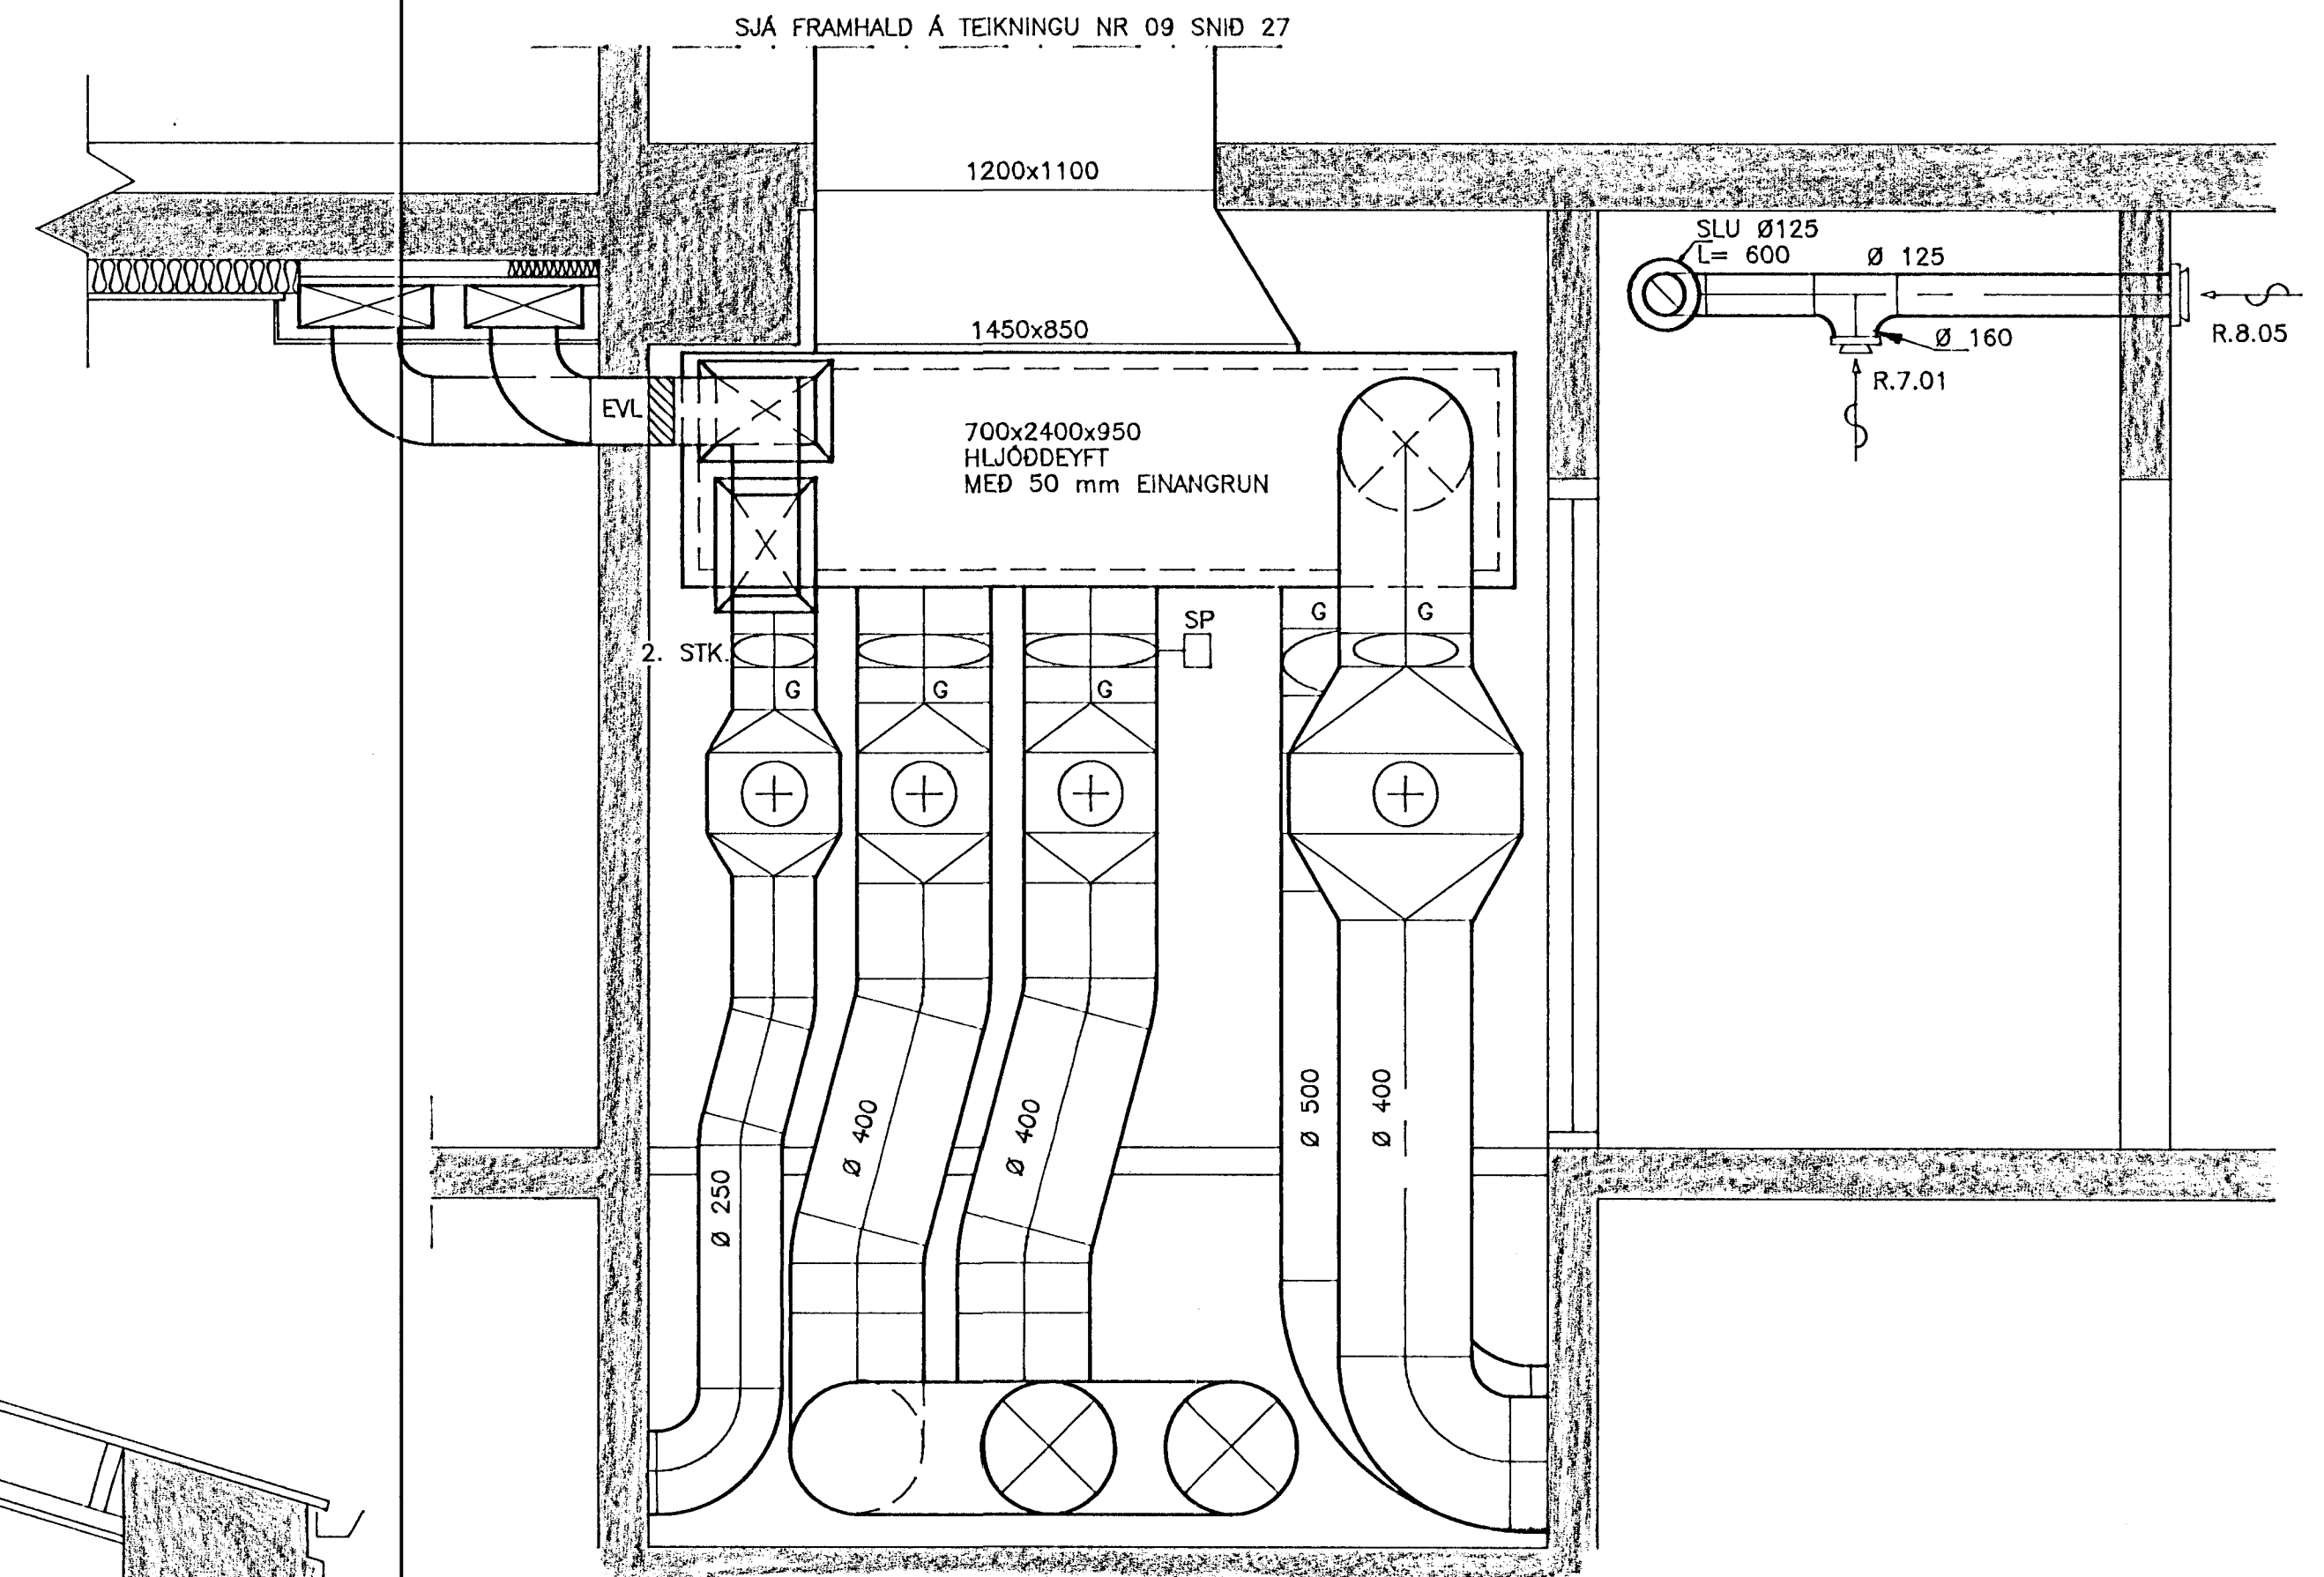

14
0410

SNID 1:20



06 MAY 1992

GRUNNSKÓLI SETBERGI HAFNARFIRÐI		VERK NR:	042LS010
2. ÁFANGI LOFTRÆSTIKERFI		KVARDI	1:20
SNID Í LOFTRÆSTIKLEFA OG TENGIKLEFA		REIKN:	FSK/HBG
LAGNATAKNI HF.		TEIKN:	HBG
LAUGAVEGI 168 105 REYKJAVÍK Sími: 91-621750		DAGS:	JAN, '92
SAMP: <i>Fridrik S. Jónsson</i>		BLAD NR:	10

NR:	DAGS:	BREYTING:	AF: