

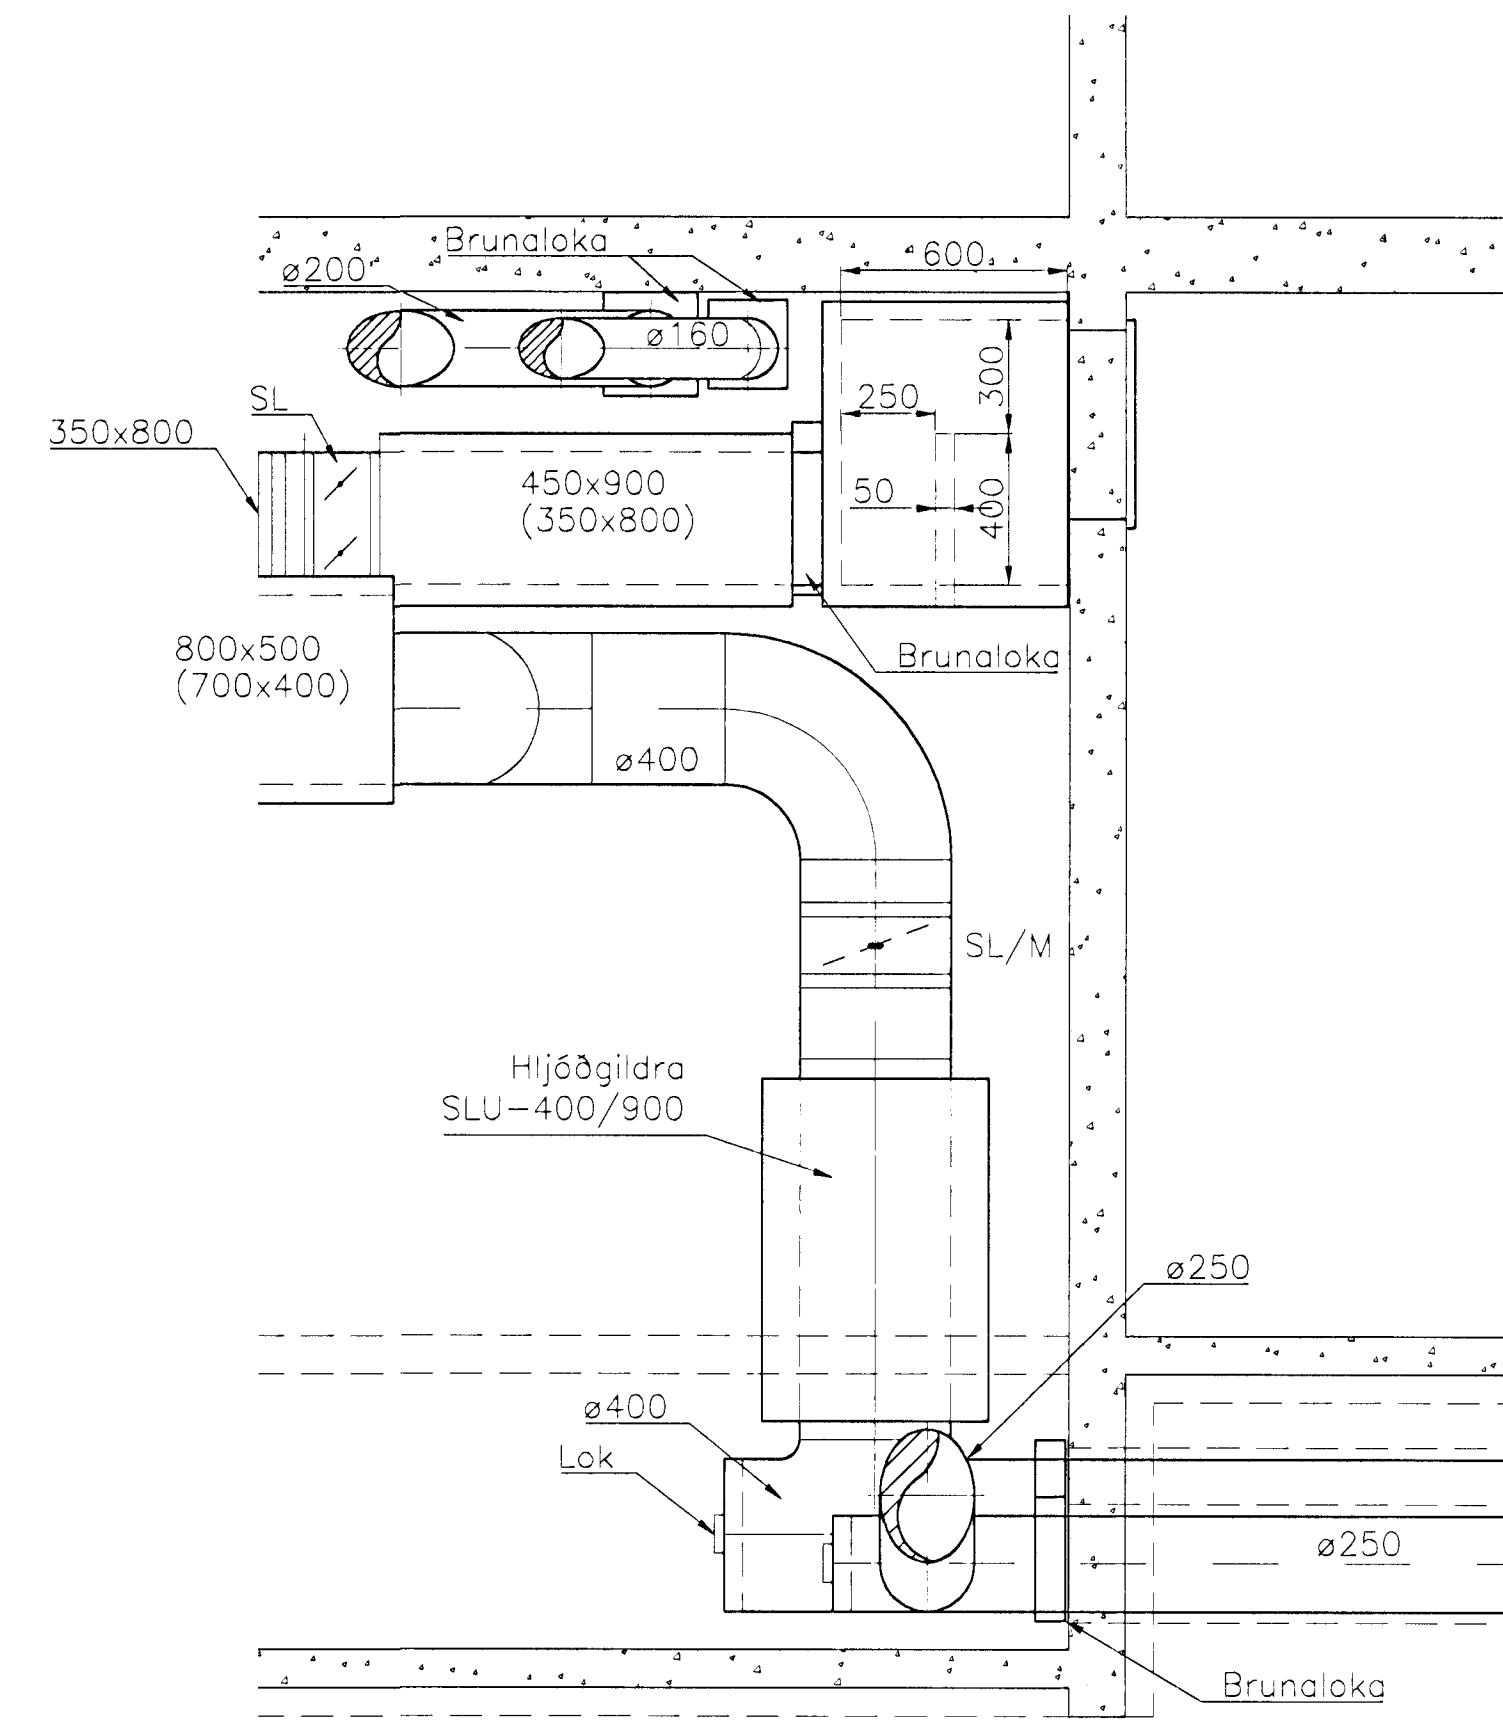


2 Snið
02/07
03 Mkv. 1:20

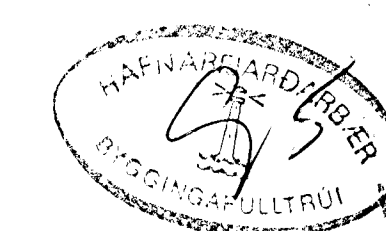

4 Snið
02/07
03 SL/M = STILLILOKA MÆLISTÚT
Mkv. 1:20

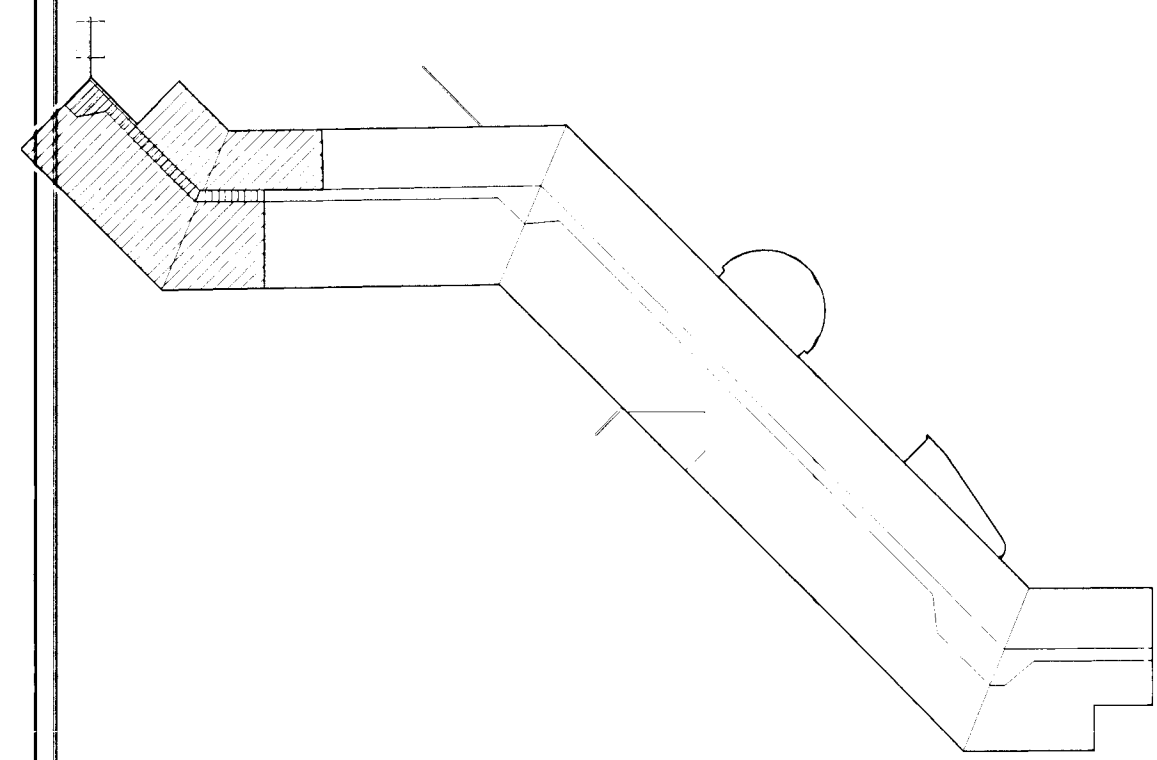

8. júlí 1999

MINNUTEKNIÐ

		LAGNATÆKNI		0 0,5 1 Mkv. 1:20		EINSETNING SETBERGSSKÓLA - 4. ÁFANGI	
		HÖNNUNAR OG RÁÐGJAFARSTOFA				Kvarði: 1:20	
		HAMRABORG 12 200 KÓPAVOGUR		Samp: <i>Ólaf Björn</i>		Hönnun: AS/FSK Dags: mAl 1999	
		Sími: 564 5252 Fax: 564 5251		Kennitala: 300657-2689		Tækni: AS Blað nr:	
		Netfang: H@lagnotak.is				Verk nr: 191 1L.07	
						Skjal nr 191 Loftresting heild 4-1	