



SL/M = STILLILOKA MED MÆLISTÚT
 Brunaloka
 5
 02|08
 03
 Snið
 Mkv. 1: 20

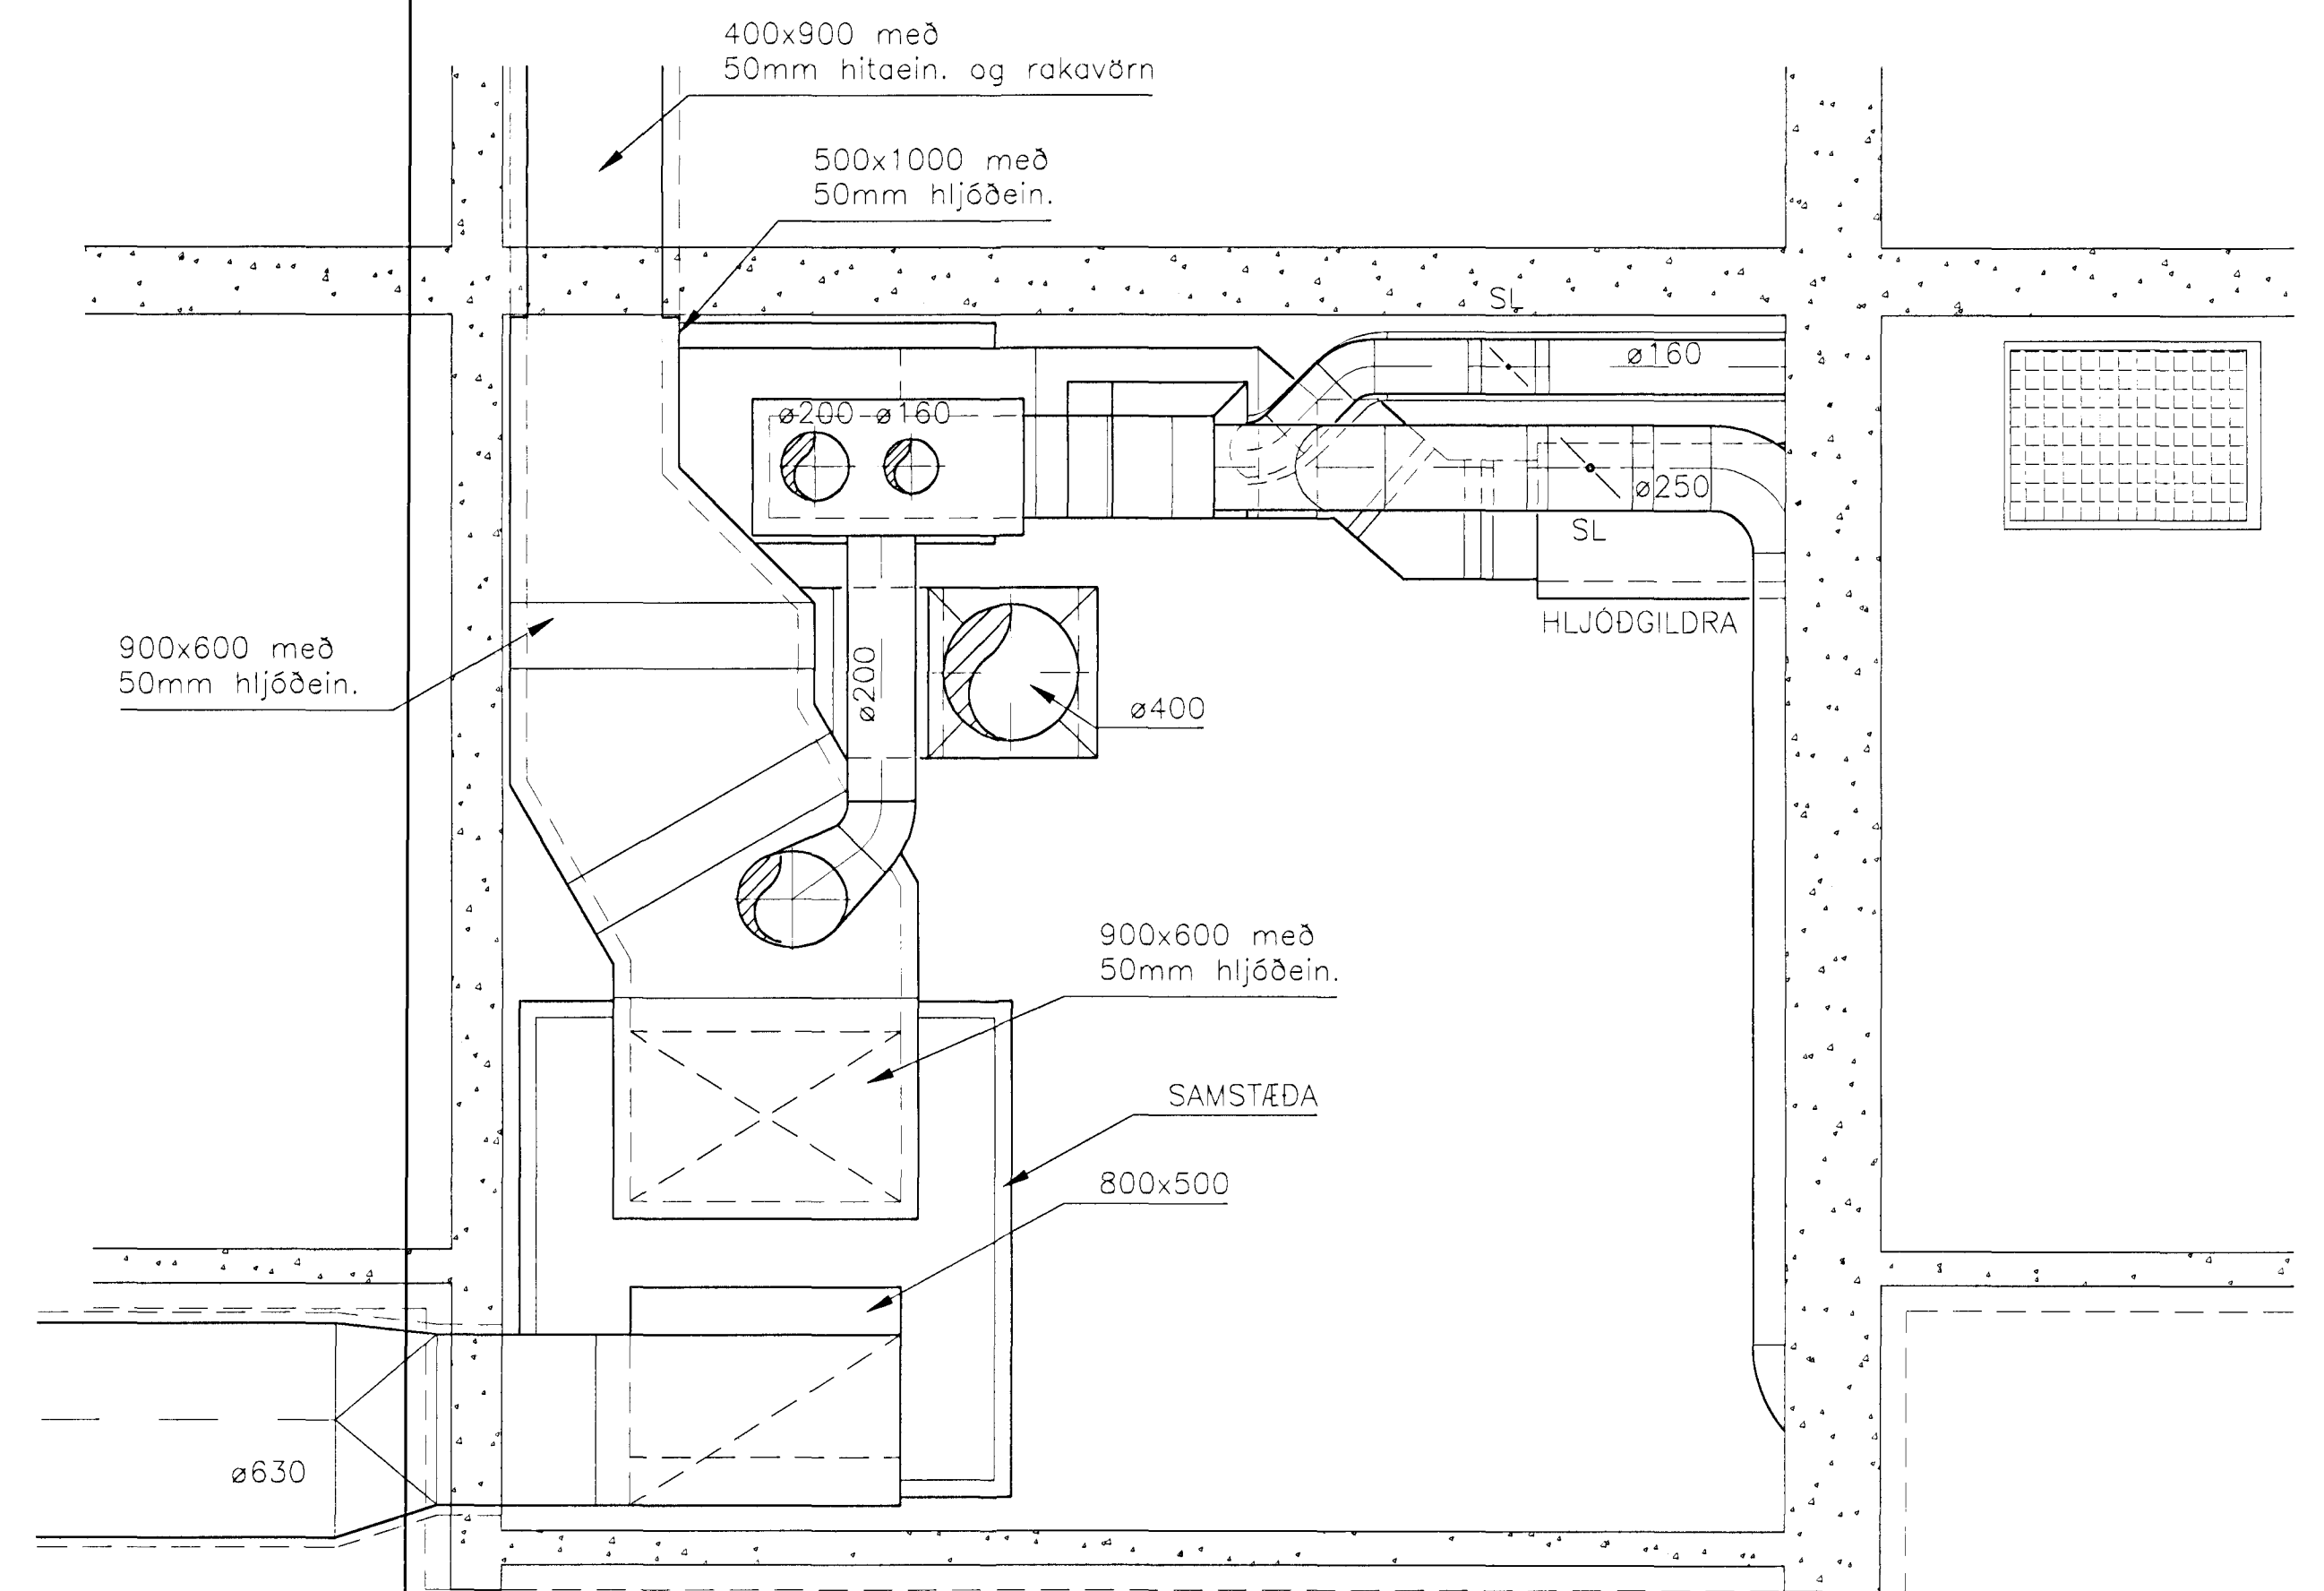

3
 02|08
 03
 Snið
 Mkv. 1: 20

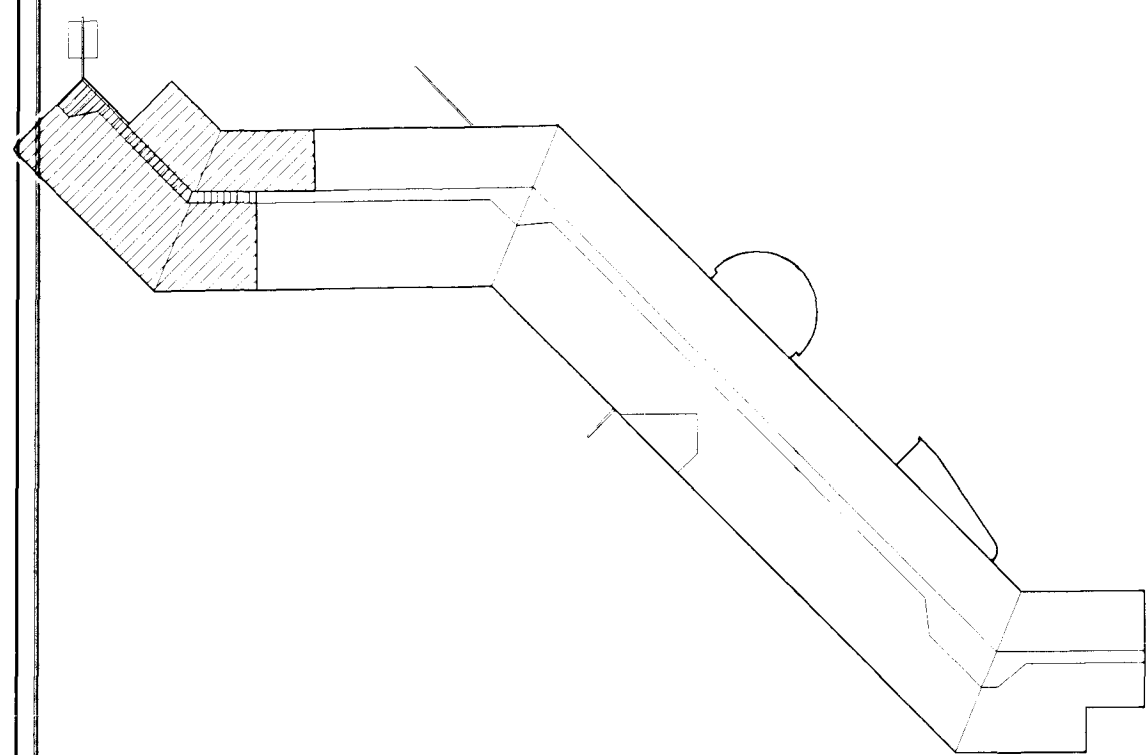

8. júlí 1999
 VINNUTEIKNING

LAGNATÆKNI HÖNNUNAR OG RÁÐGJAFARSTOFA HANRABORG 12 200 KÓPAVOGUR Sími: 564 5252 Fax: 564 5251 Netfang: ih@lagnatak.is		0 0,5 1 Mkv. 1:20	EINSETNING SETBERGSSKÓLA - 4. ÁFANGI LOFTRÆSTIKERFI VIÐBYGGING TIL VESTURS SNID 3 OG 5	Skjalnúmer: 191 Dags. Maf: 1999 Blað nr: 1L.08 Síður nr: 191 Loftresting heild 4-1
--	--	----------------------	--	---