



LÓÐ 1:100

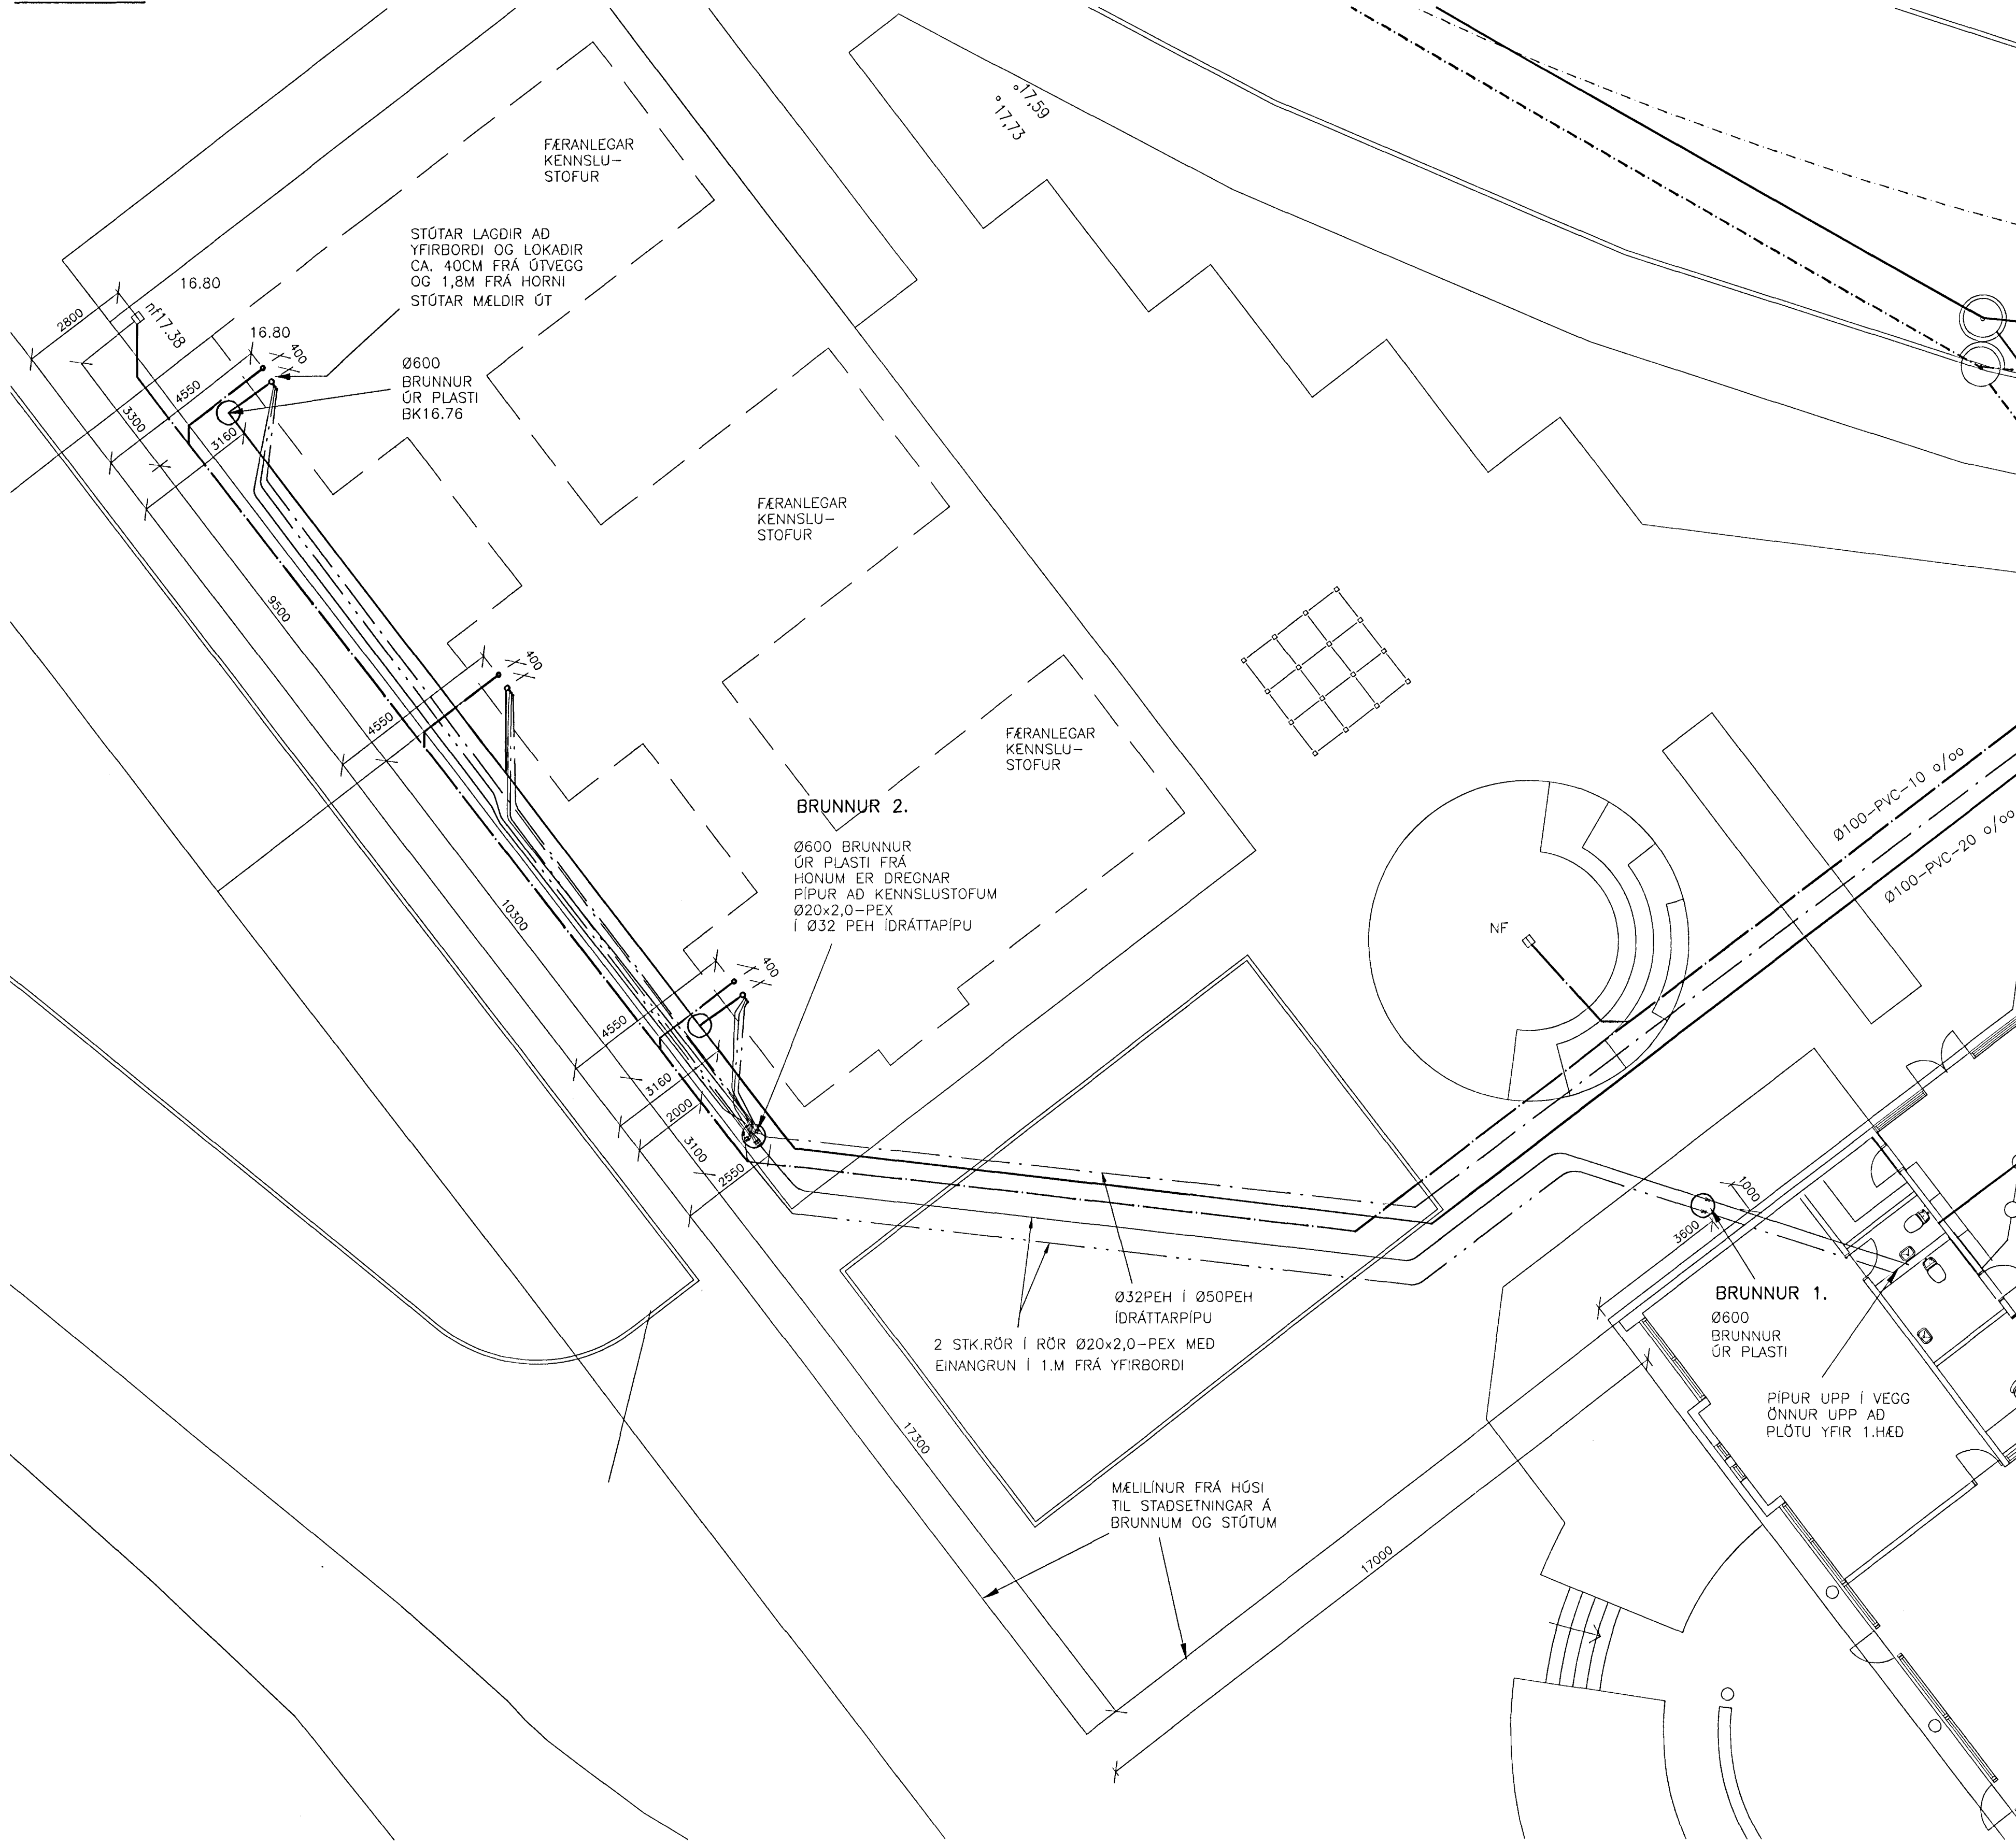


BRUNNUR 2. 1:10

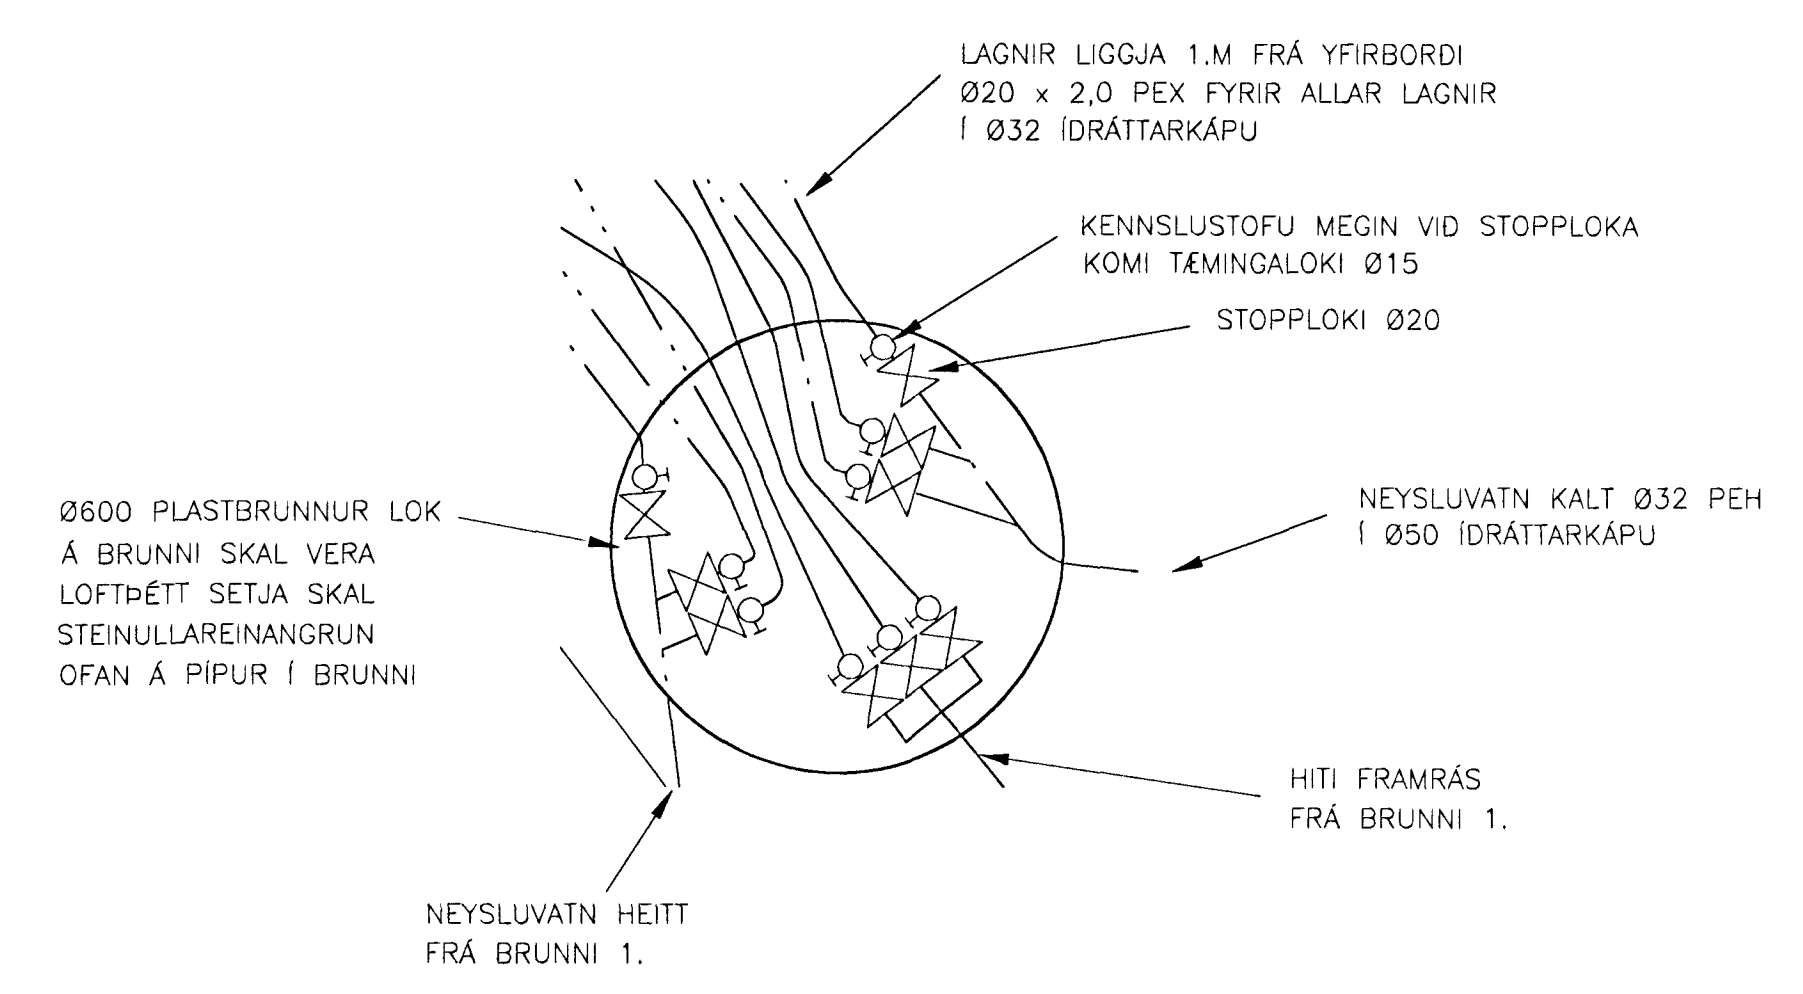

← SJÁ TEIKNINGU 98807-L01C

BRUNNUR 1. 1:10

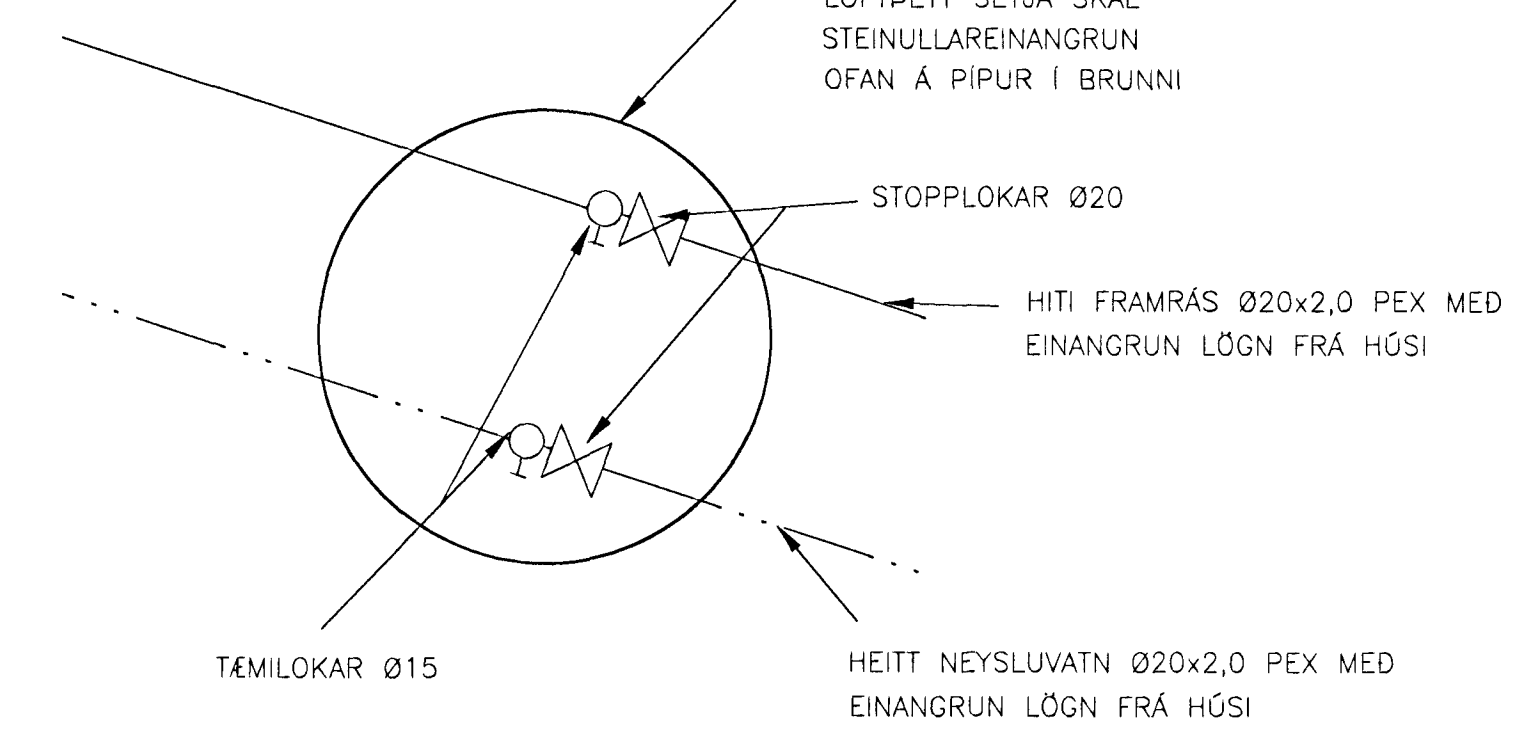

SKÝRINGAR

- ☒ = STOPPLOKI
- ☒ ⊕ = STOPPLOKI OG TÆMINGALOKI
- — — — — FRAMRÁS HITAVEITU
- · — · — · — HEITT NEYSLUVATN
- · — · — · — KALT NEYSLUVATN
- · — · — · — FRÆRENNSLI
- · — · — · — REGNVATN

25 MAI 2000

EINSETNING SETBERGSSKÓLA - 5. ÁFANGI

<p>SETBERGSSKÓLI 5.ÁFANGI HLÍÐARBERGI HAFNARFIRÐI</p>	<p>LAGNIR AD FÆRANLEGUM - KENNSLUSTOFUM GRUNNMYND LÓÐAR</p>	
	<p>VSB VERKFR/EDISTOFA</p>	
<p>BÆJARHRAUNI 20 220 HAFNARFJÖRDUR SÍMI 565-1340 FAX 565-1341 Netfang: vsb@vsb.is, kt710796-2899</p>	<p>Hannað: SÁS Mkv: 1:100/1:10 Dag: 15.05.00</p>	<p>Teknað: SÁS/EB Samþykkt: <i>[Signature]</i> Nr: 98807-L20</p>