




104  $\frac{1}{103/105}$  M 1:100 / 1:500

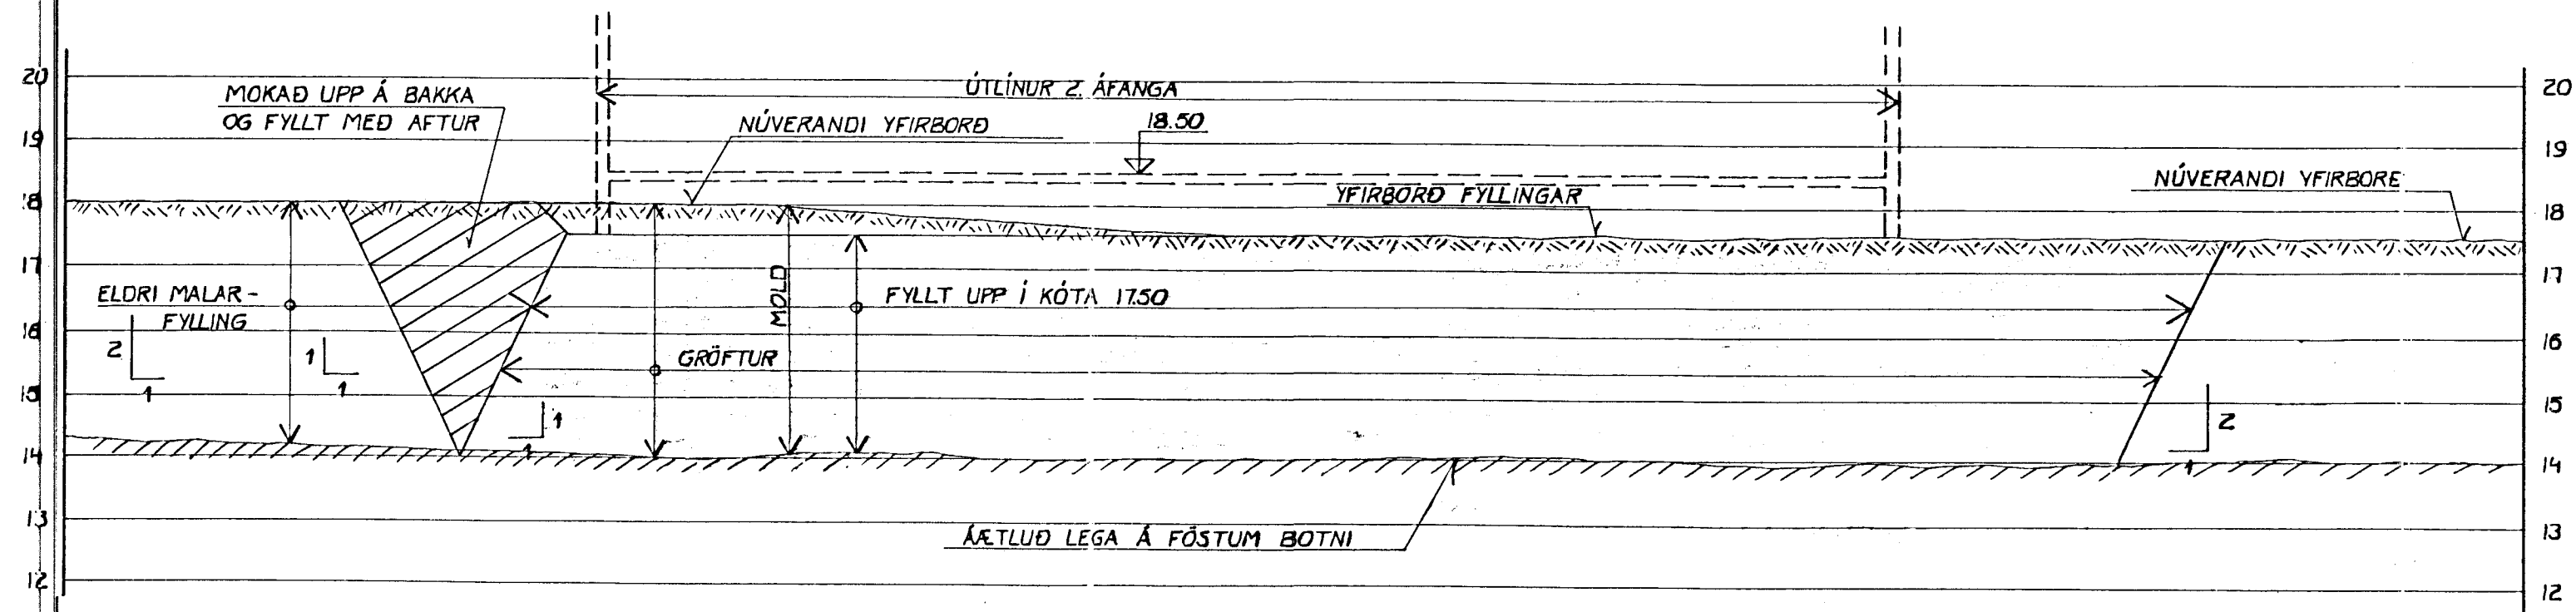


104  $\frac{2}{103/105}$  M 1:100 / 1:500

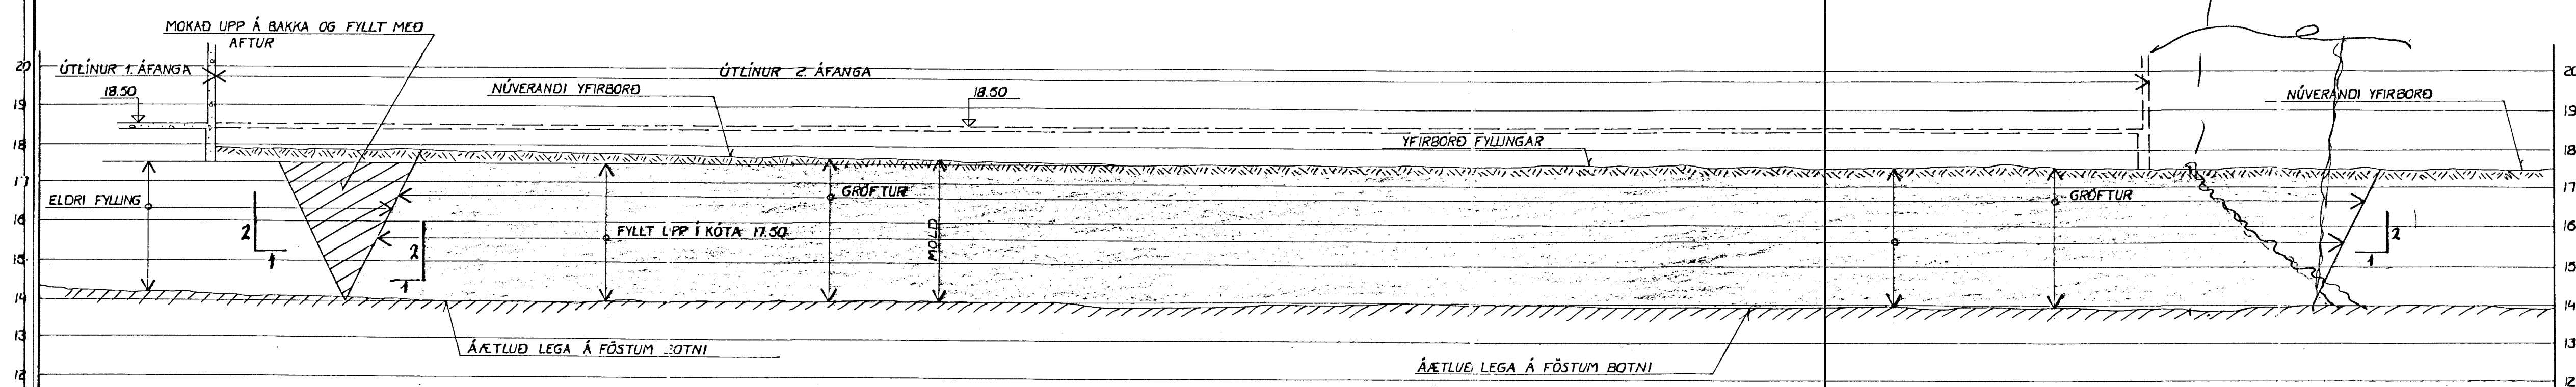

104  $\frac{3}{103/105}$  M 1:100

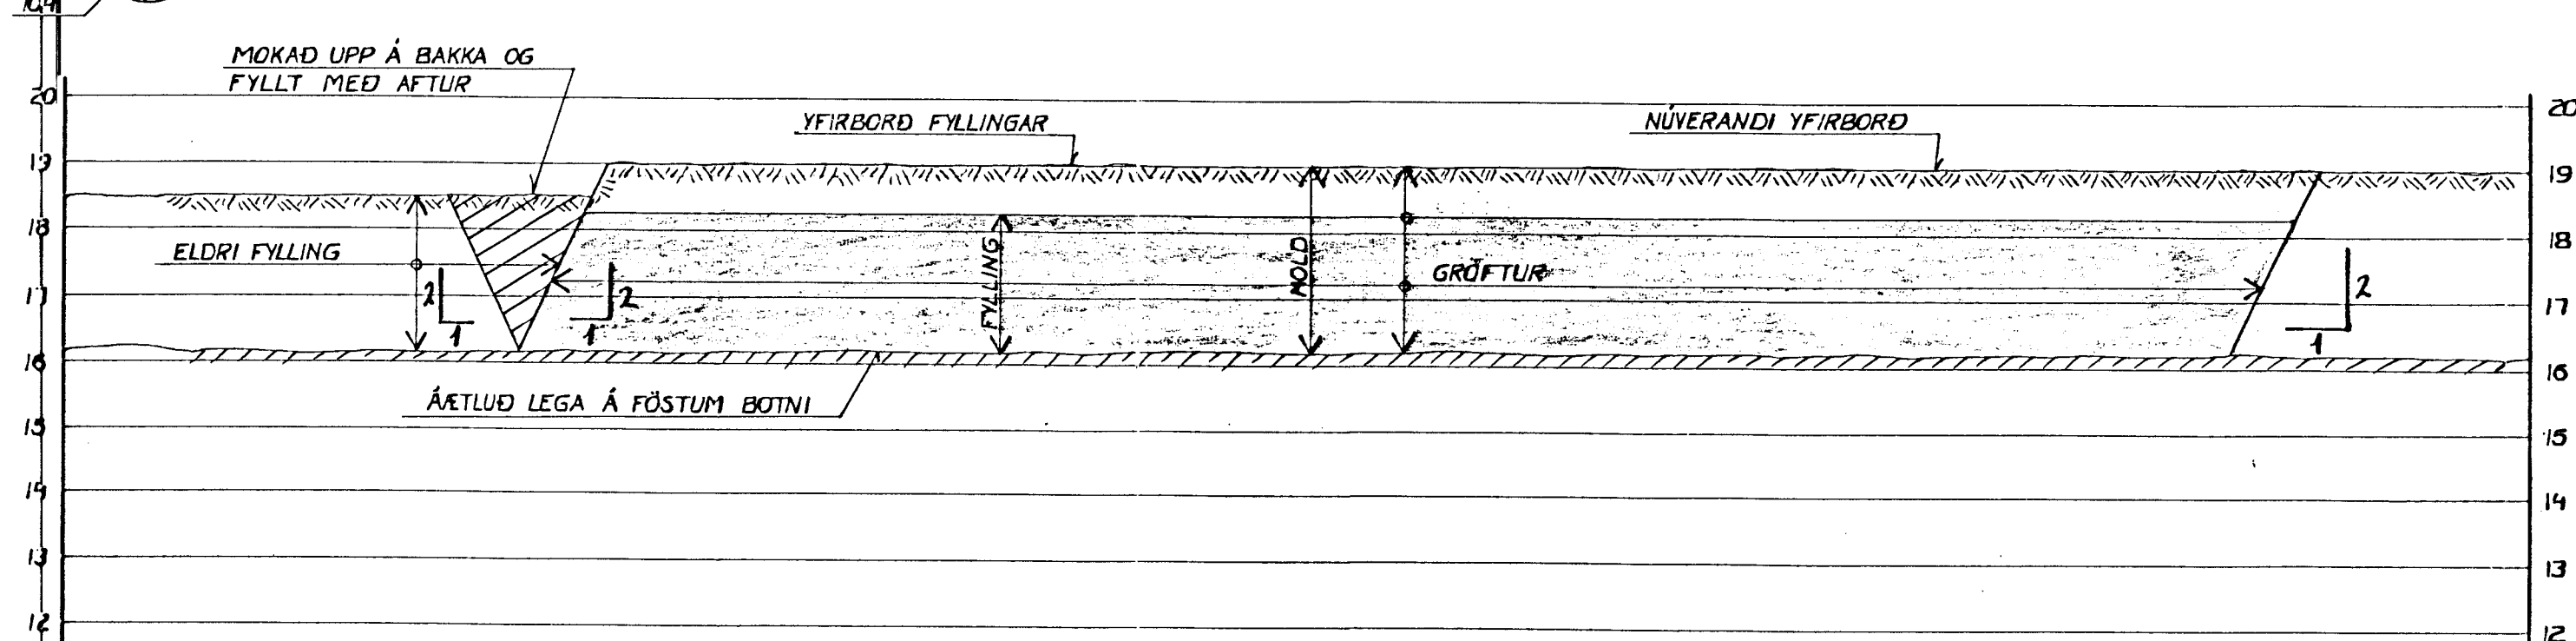

104  $\frac{4}{103/105}$  M 1:100

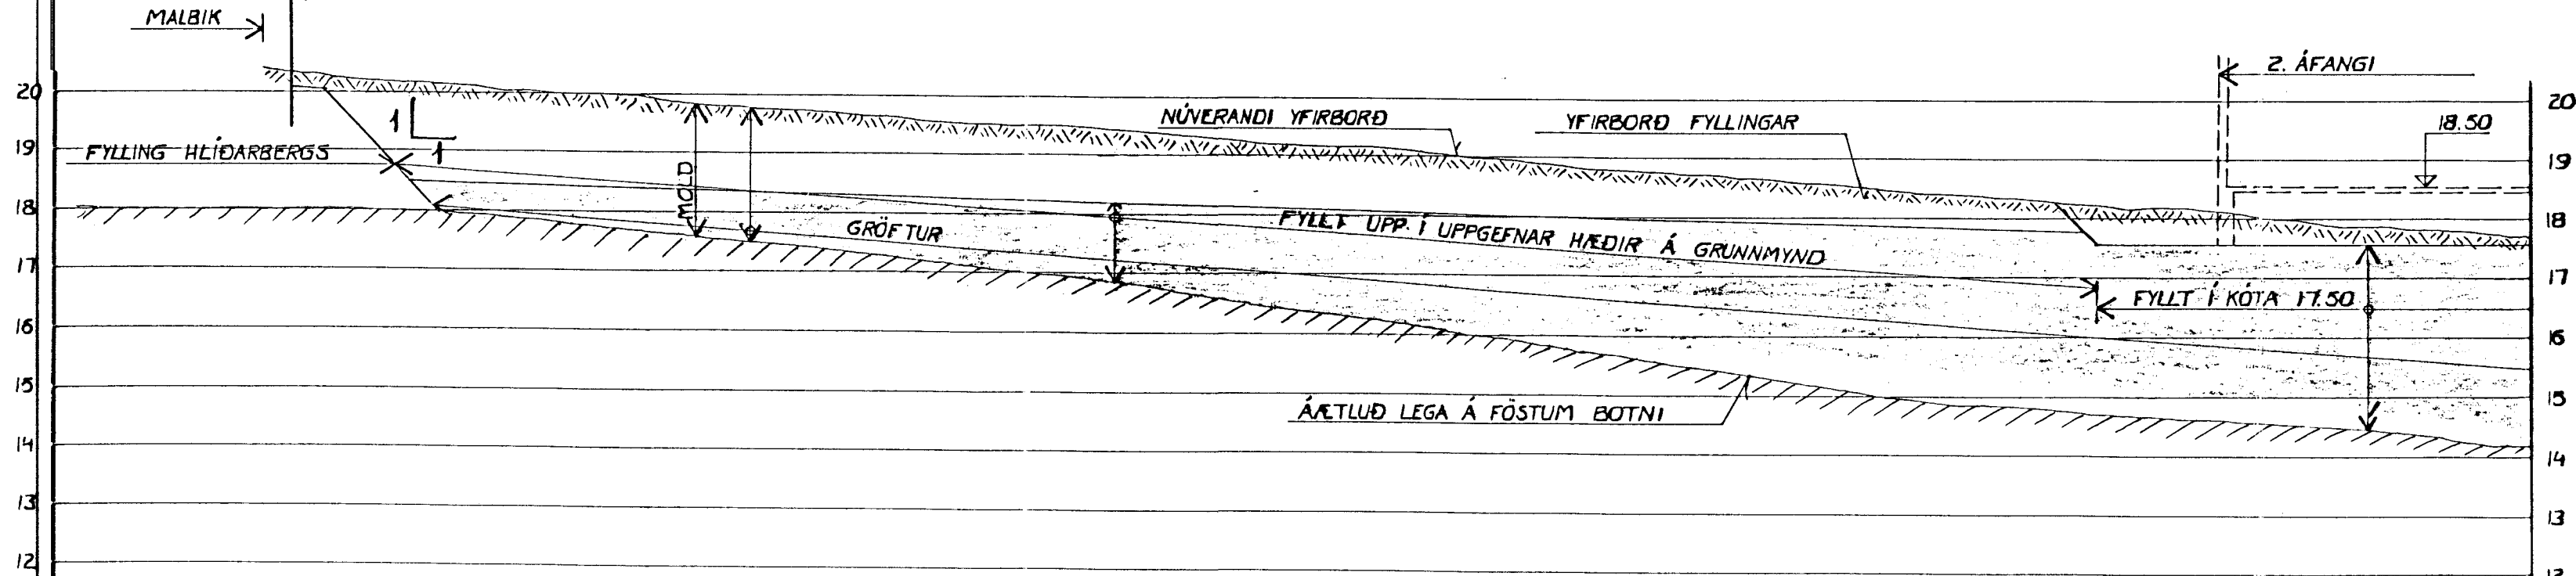

SKÝRINGAR:  
 ÖLL MÁL ERU Í METRUM.  
 ÖHREYFT YFIRBORD  
 FASTUR BOTN (MÓHELLA EDA SANDSTEINN)  
 FYLLING

28 OCT 1991  
 HAFNARFJÁRDARBERG  
 BYGGINGAULLTÖNN

VERKFRÆÐISTOFAN FERILL HF.  
 SUÐURLANDBRAUT 4 REYKJAVÍK SÍMI 688970  
 SETBERGSSKÓLI, 2. ÁFANGI

BR	DAGS	HANNAÐ	SAMÞYKKT
	11. sept. 1991		

nr. 326 0 105