
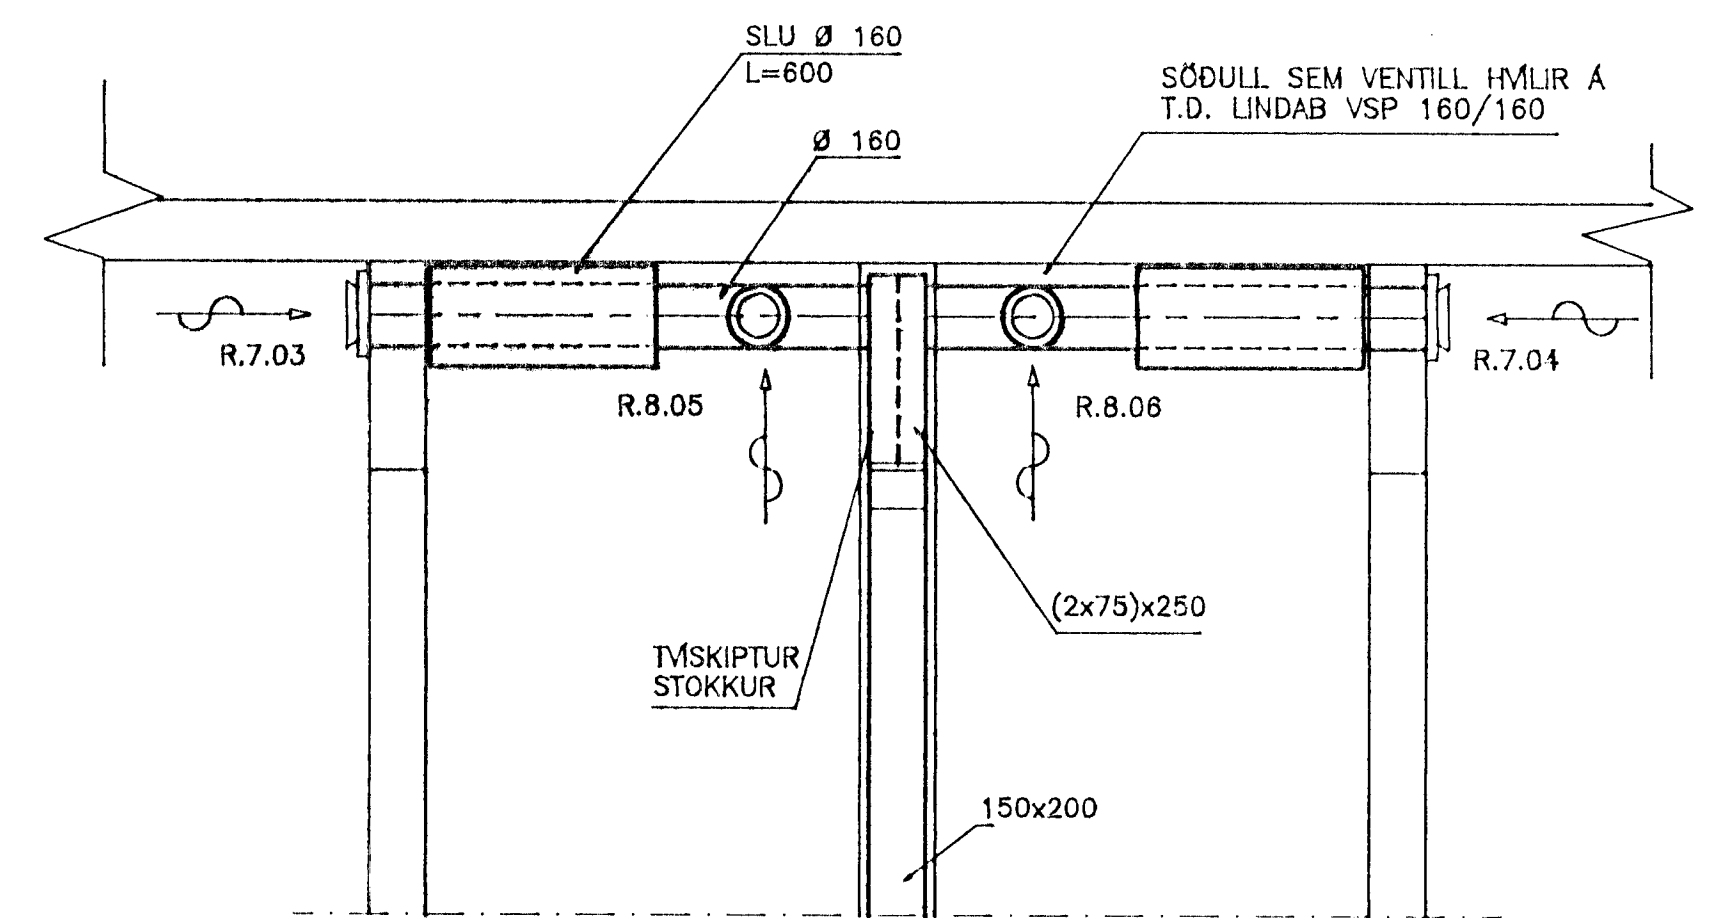
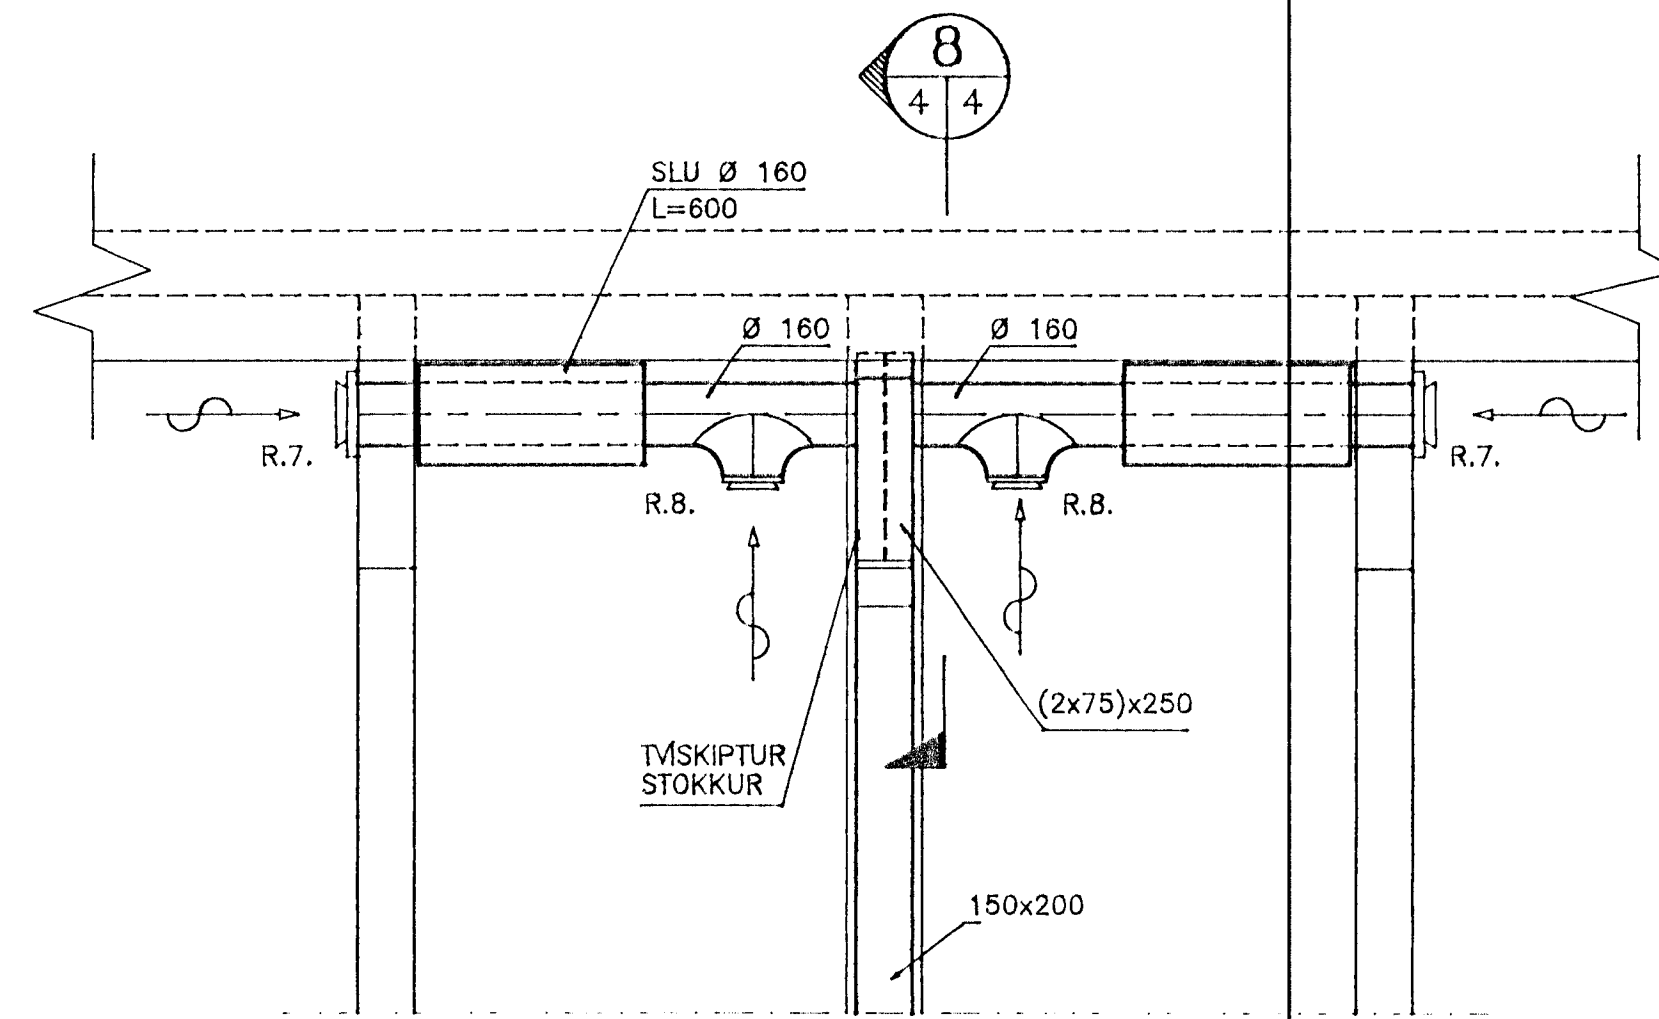


2  
1 4 SNID 1:20

3  
2 4 SNID 1:20

4  
2 4 SNID 1:20

8  
4 4 SNID 1:20

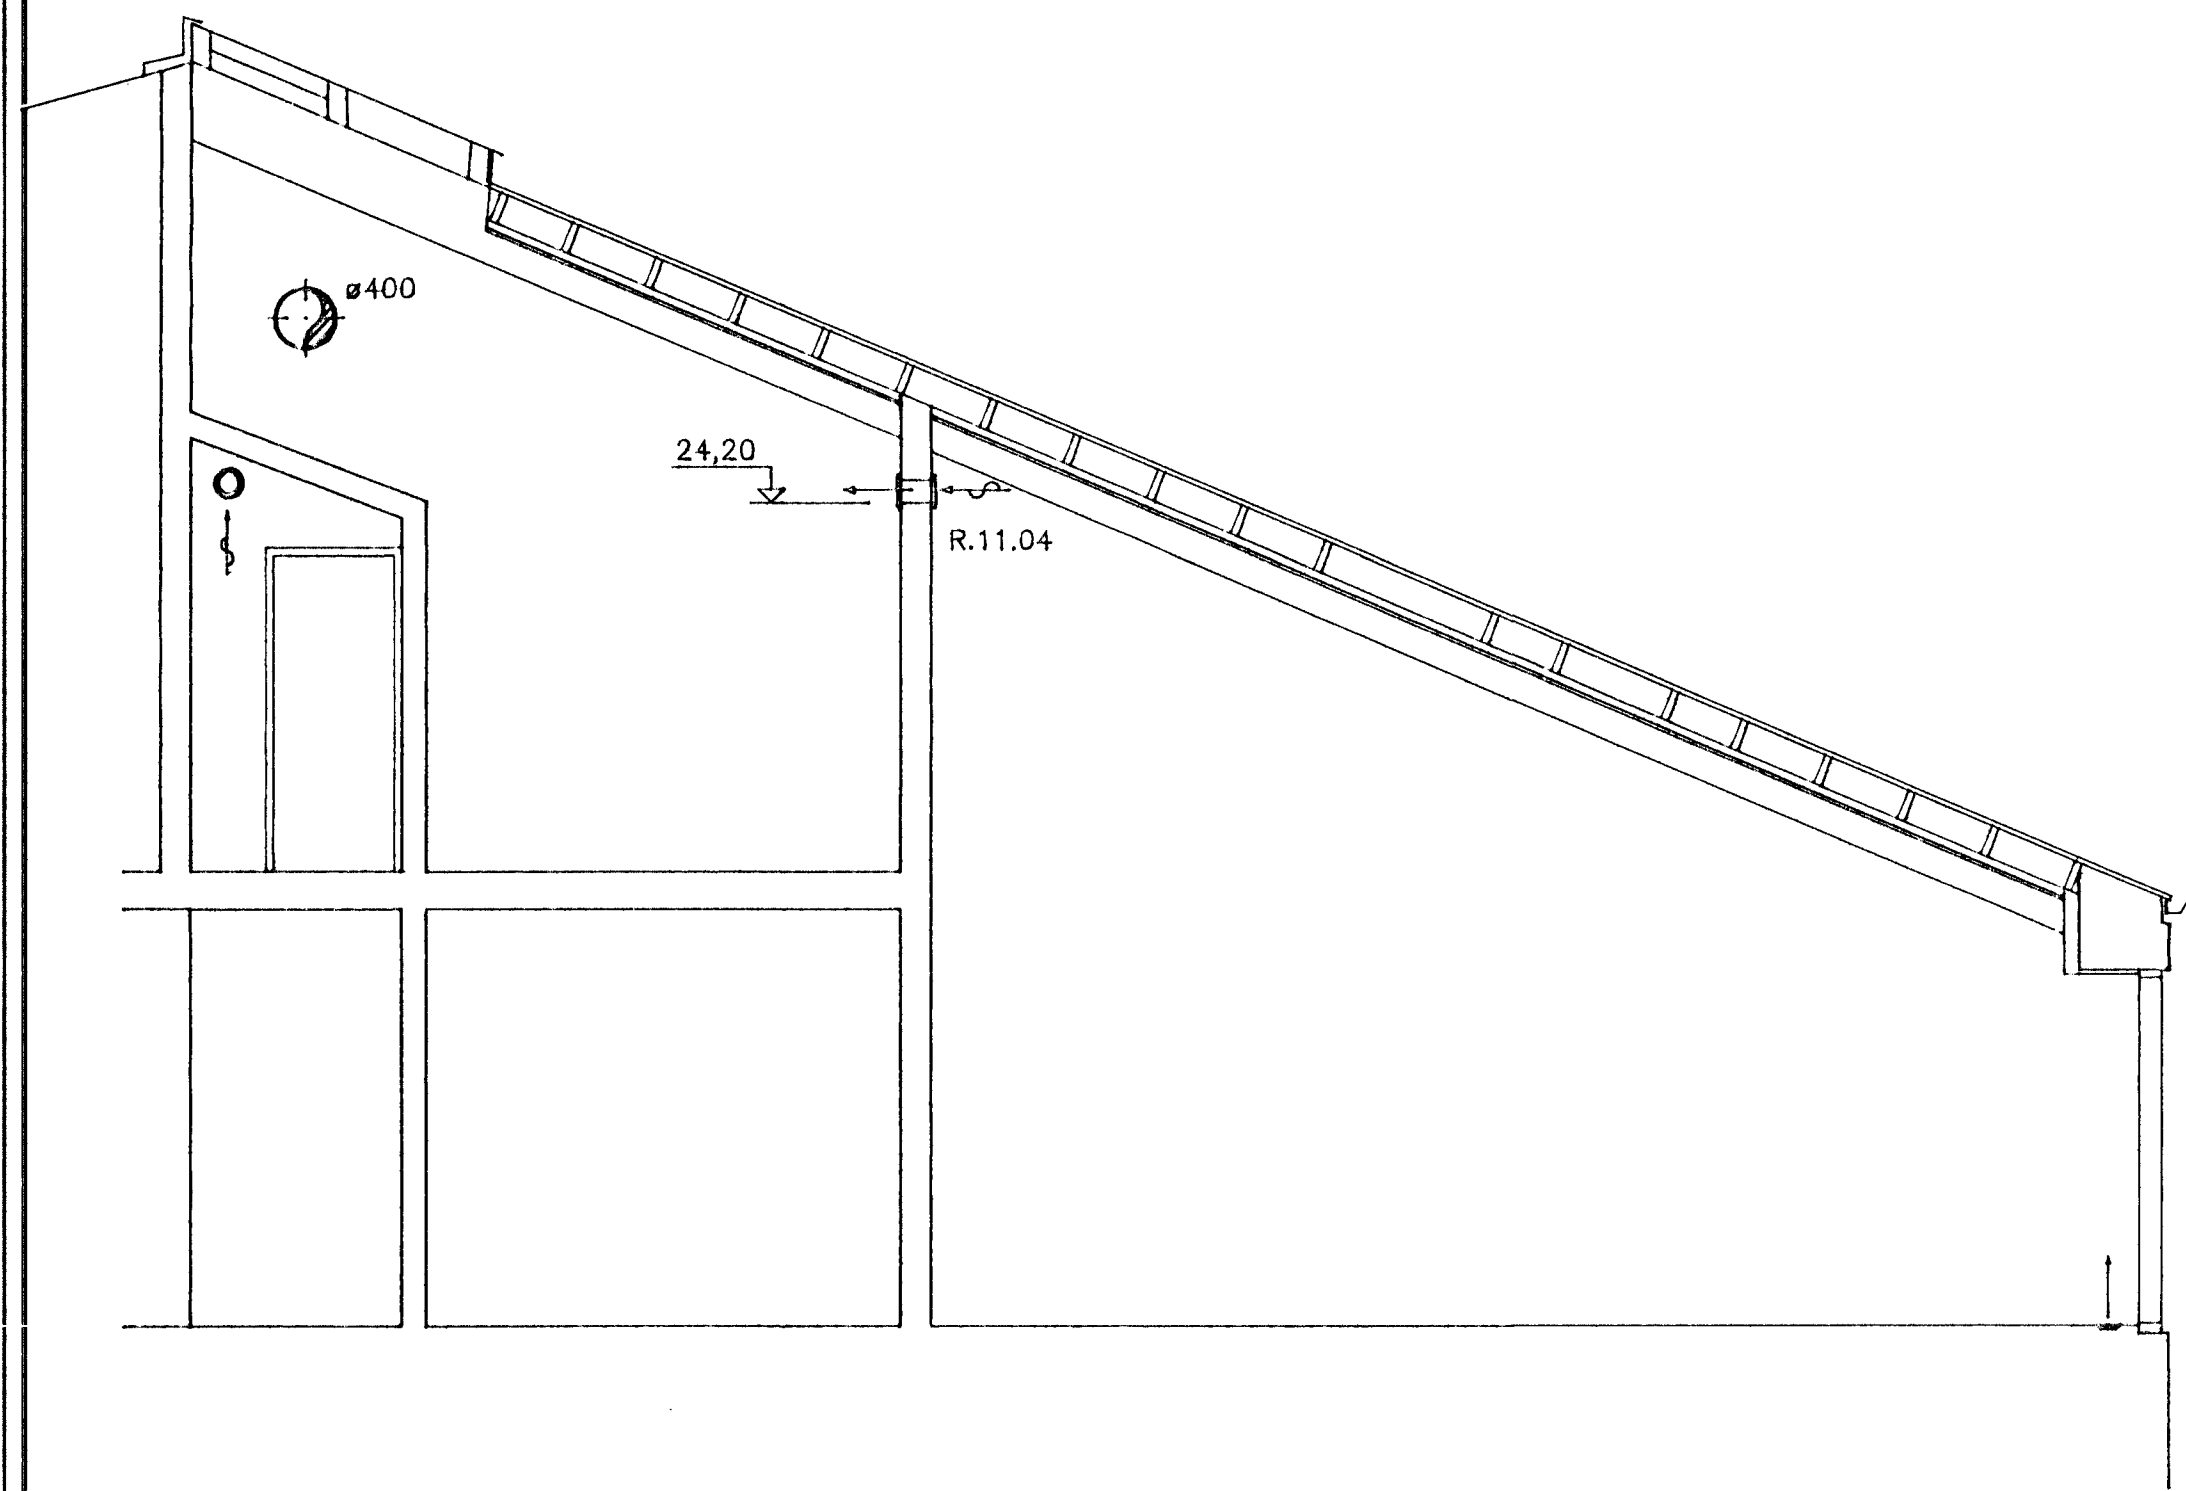


7  
3 4 SNID 1:50

5  
3 4 SNID 1:20

5  
3 4 SNID 1:20

MÆLIKVARÐI

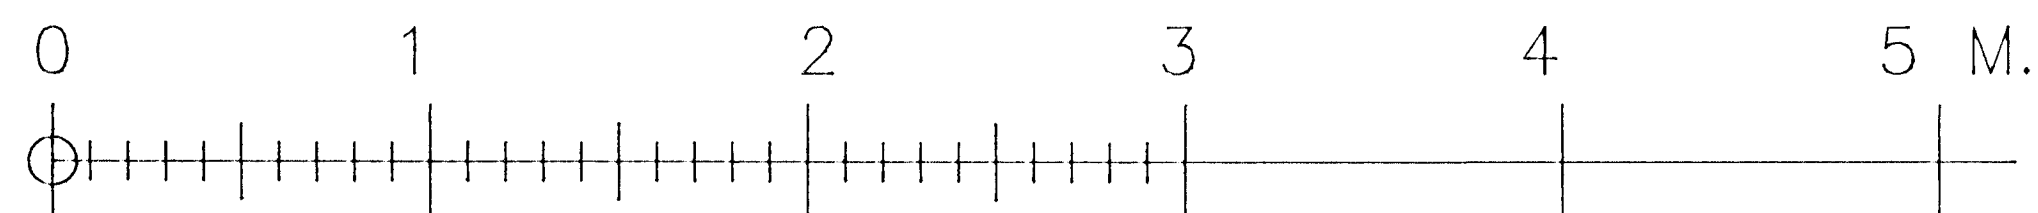

Byggingatúllur Hafnarfjarðar  
Algræitt þann  
04 NOV. 1996  
Sigurbjartur Halldórsson

<b>GRUNNSKÓLI SETBERGI HAFNARFIRÐI</b>		VERK NR: 042
3. ÁFANGI		SKJ NR: 042LS3-4
LOFTRÆSTILAGNIR, SNID 2-8		KVARDI: 1:20
LAGNATAKNI ehf. Kenni: 641088-1509		TEKNI: FSK/AHS
LAUGAVEGI 188 105 REYKJAVÍK Sími: 582-1750		DAGS: FEB. 1996
SAMP: <i>Fjötur S. Jónsson</i>		BLAD NR: 3-4

NR:	DAGS:	BREYTING:	AF: