


8
2 6
3

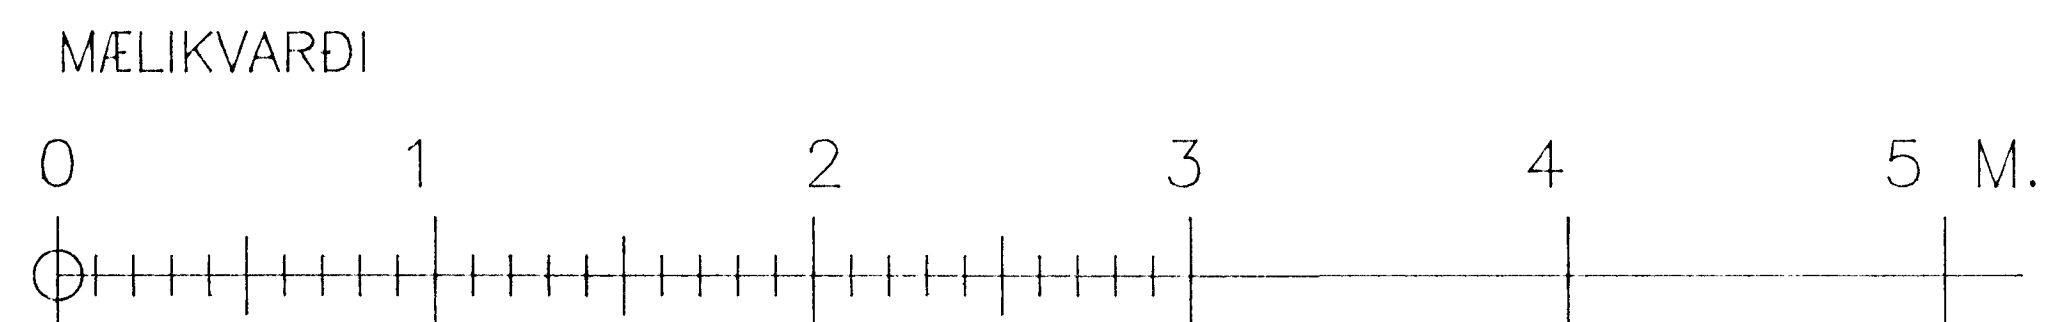

SNID 1:20

9
6 6

SNID 1:20

Byggingafróðfræðingur
Alfreitt Þann
04 NOV 1996
Sigurbjartur Halldórsson

GRUNNSKÓLI SETBERGI HAFNARFIRÐI				VERK NR: 042
3. ÁFANGI				SKJ NR: 042LS3-6
LOFTRÆSTILAGNIR, SNID 8 OG 9				KVARDI: 1:20
LAGNATÆKNI ehf. Kenni 841088-1509				TEIKN: FSK/AHS
LAUGAVEGI 188 105 REYKJAVÍK Sími: 562-1750				DAGS: FEB. 1996
NR:	DAGS	BREYTING	AF	BLAD NR: 3-6
			SAMP.: <i>Friðrik S. Þorðsson</i>	