



NORDURHLID, 6-6

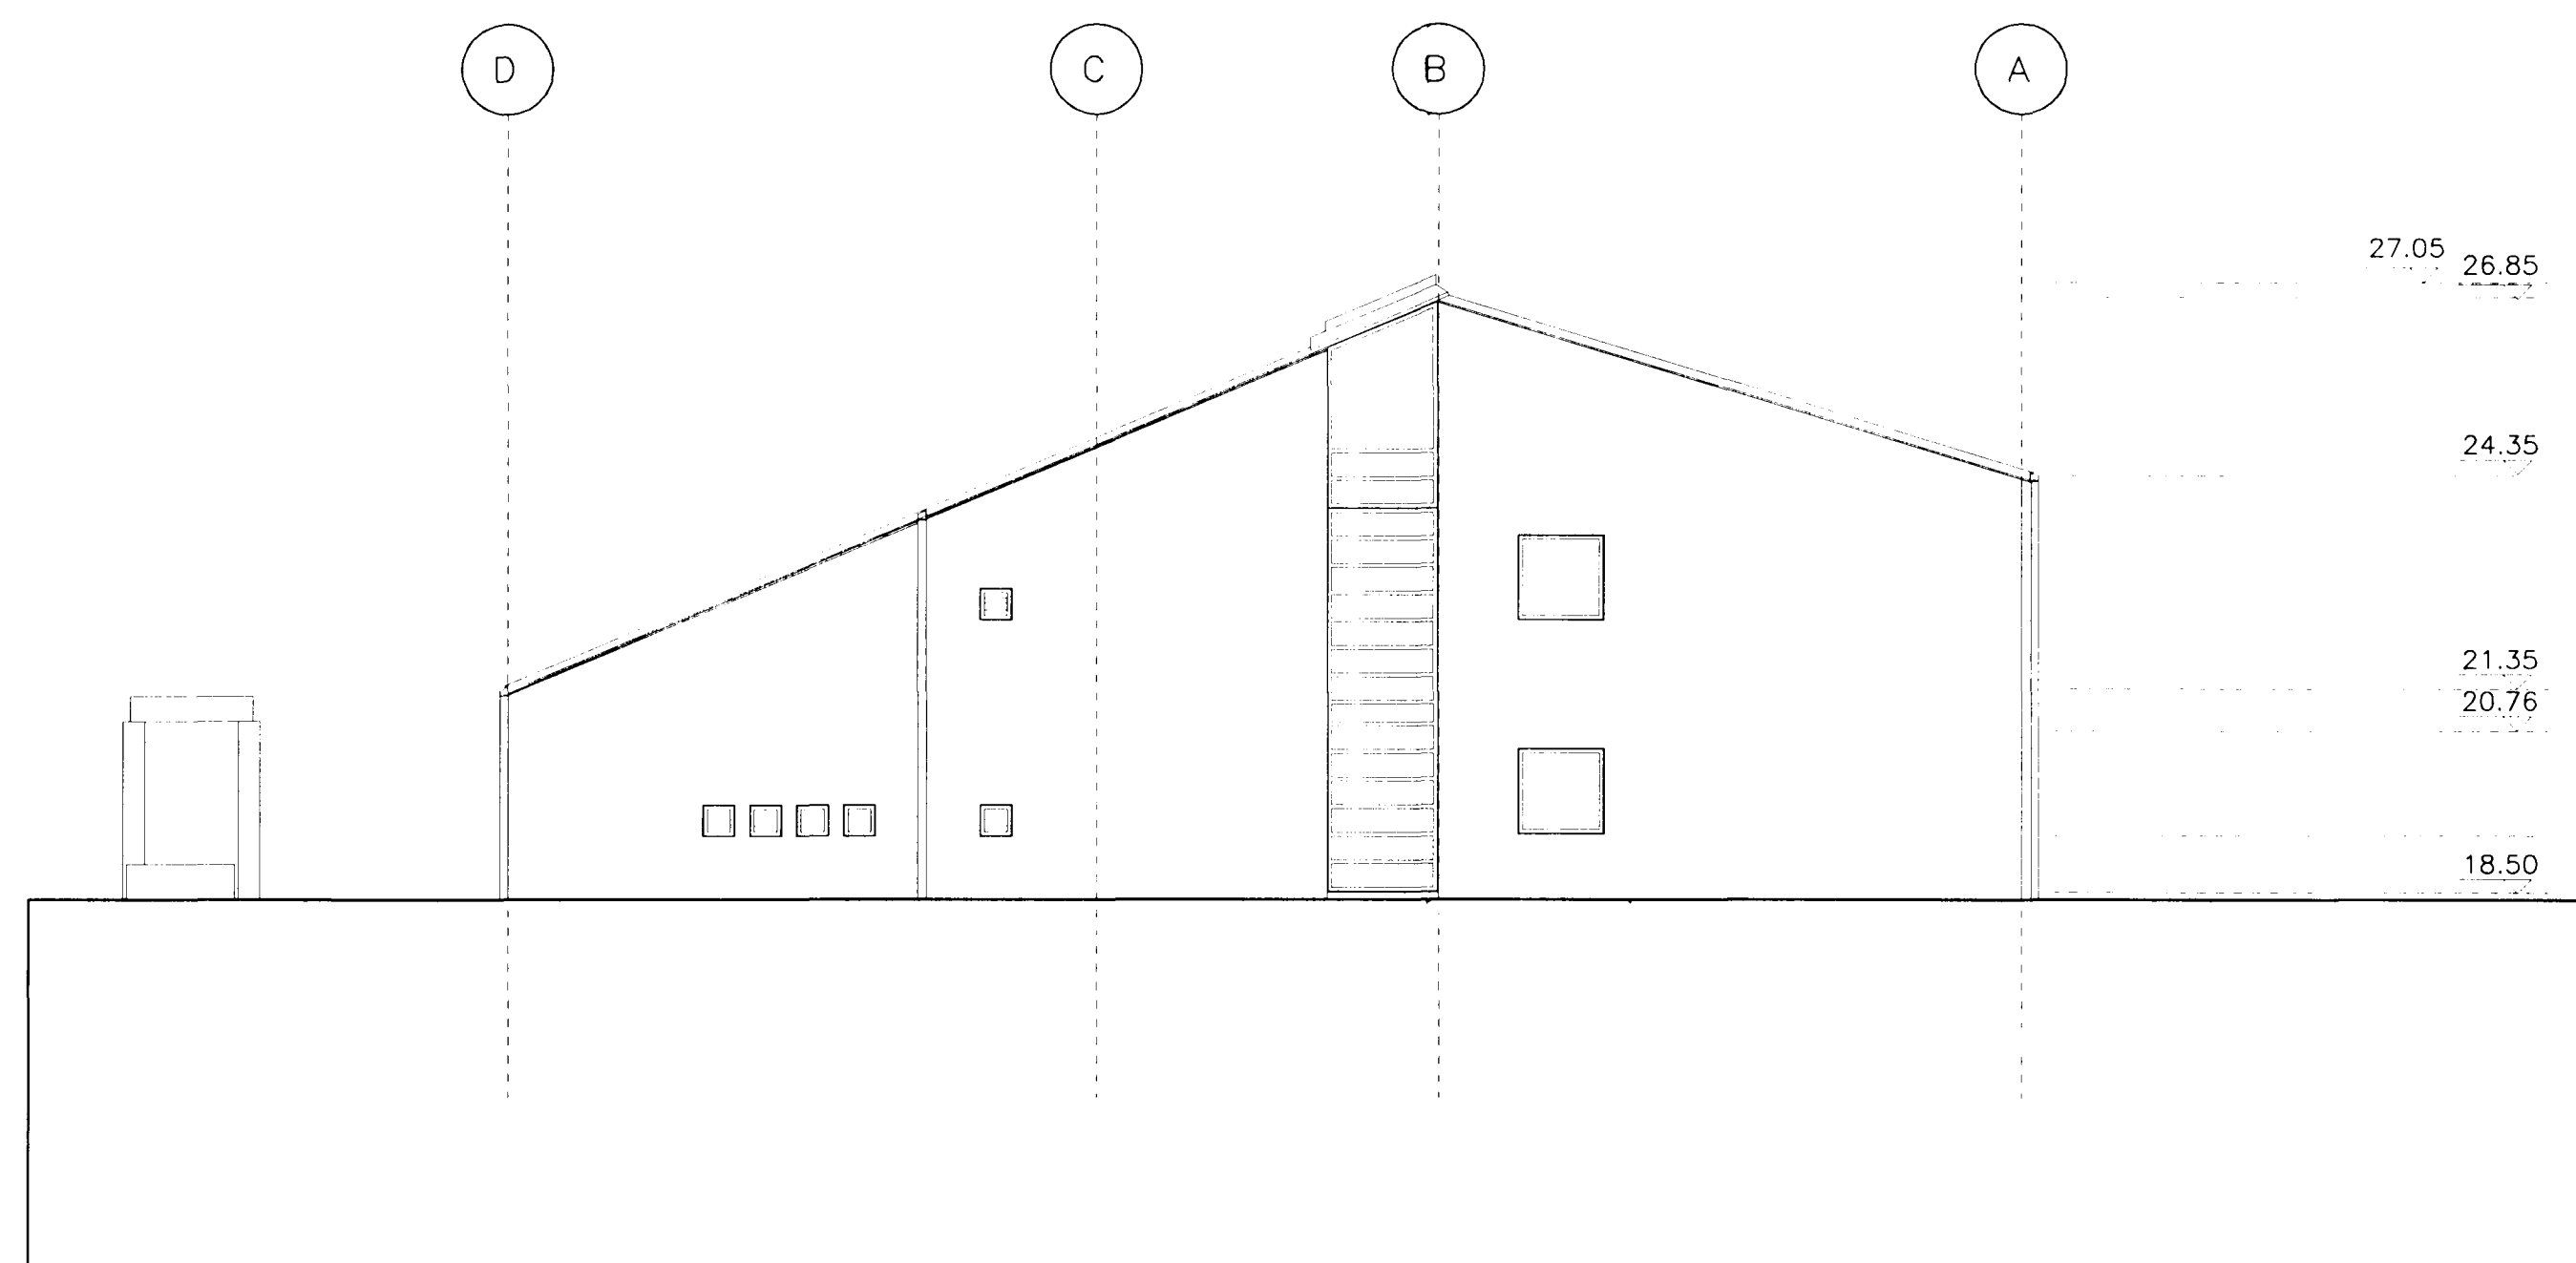

AUSTURHLID, 8-8

C:
 B:
 A:
 BREYTINGAR: DAGS:

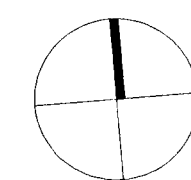

SETBERGSSKÓLI Í HAFNARFIRÐI
 HLÍÐARBERGI 2
 ADALUPPDRA'TTUR
 ÚTLIT VESTUR, AUSTUR

VERK: 9817
 KVARDI: 1:100
 DAGS: 17.09.00
 TEIKN: LME
 SKRA: 9817-107-111

ÚTI INNI
ARKITEKTAR
 ÞINGHOLTSSTRÁTI 27 101 REYKJAVÍK
 SIMAR 552 7660 & 562 7660 FAX 552 7661
 NETFANG uti.inni@centrum.is
 VEFANG www.centrum.is/uti.inni

BALDUR Ó. SVAVARSSON ARKITEKTAR FAI
 120357-5149
 JÓN ÞÓR ÞÓRVALDSSON ARKITEKTAR FAI
 021256-7579