



SNEIDING, AA

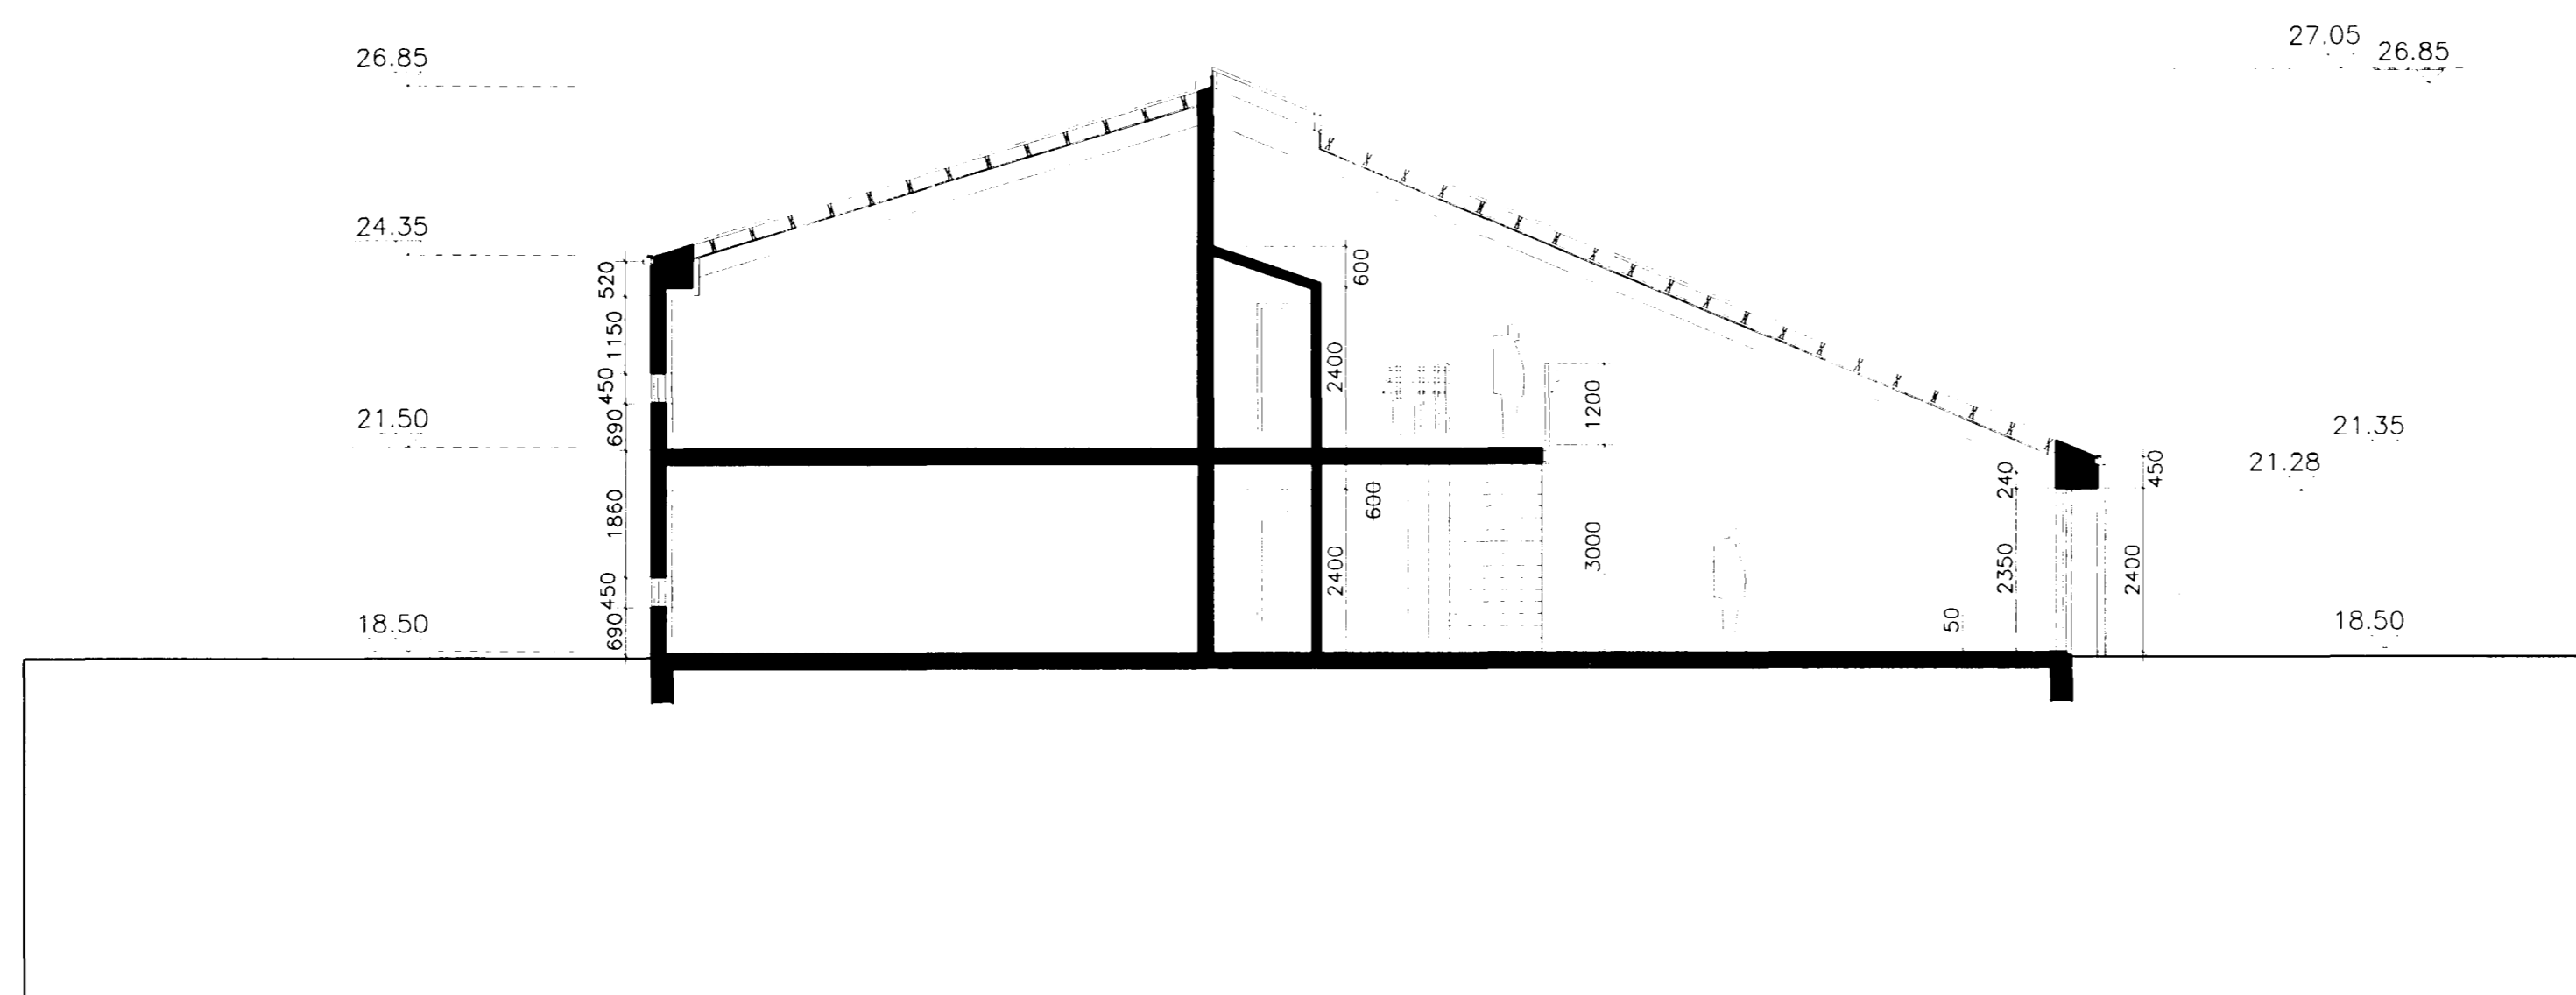

SNEIDING, BB

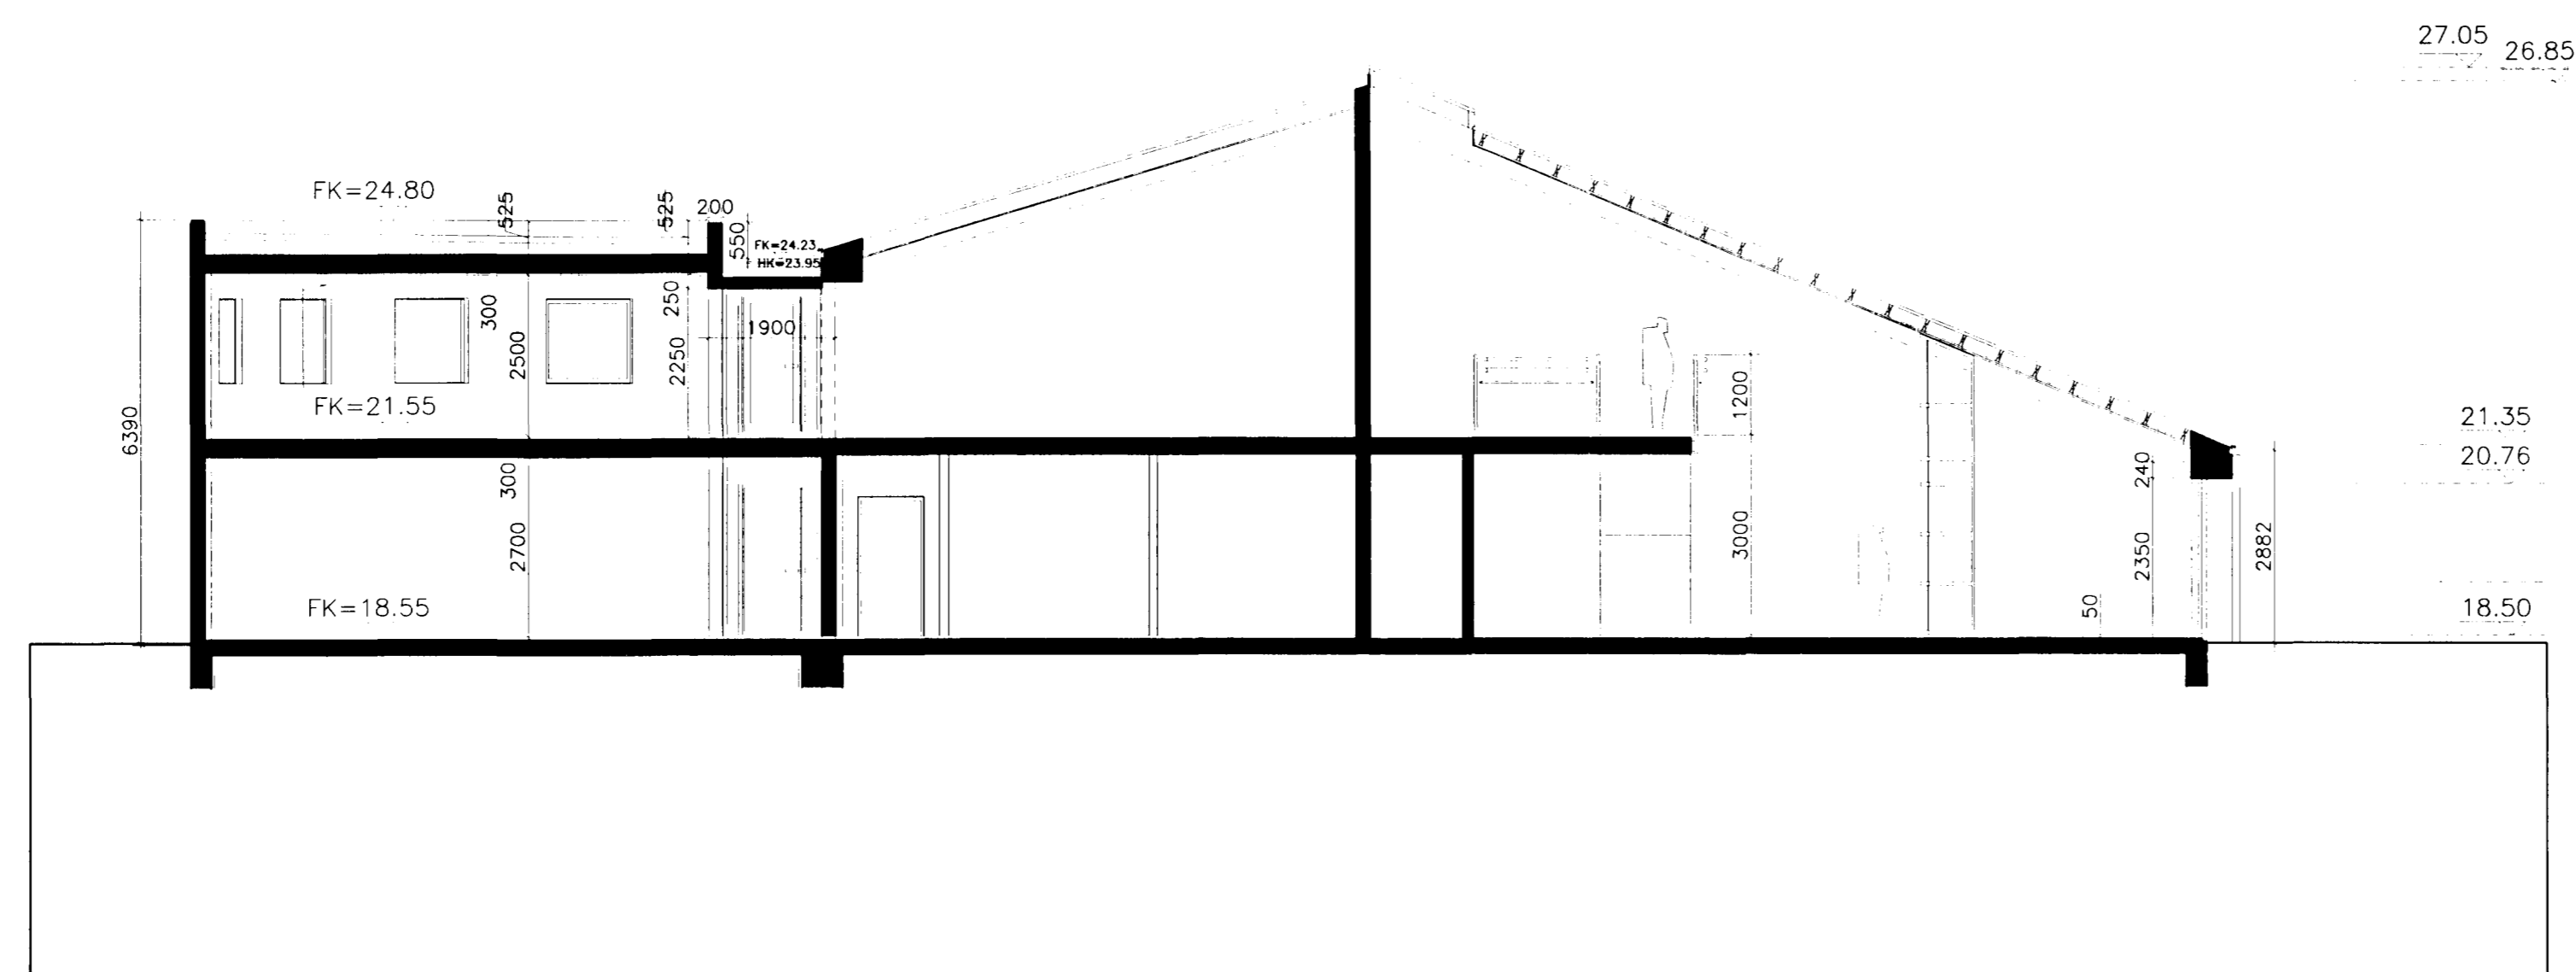

SNEIDING, CC

C:
 B:
 A:
 BREYTINGAR: _____ DAGS: _____

SETBERGSSKÓLI | HAFNARFIRDI
 HLÍÐARBERGI 2
 ADALUPPDRAÐTÚR
 SNEIDINGAR

VERK: 9817
 KVARDI: 1:100
 DAGS: 17.09.00
 TEIKN: LME
 SKRÁ: 9817-107-111

ÚTI INNI
ARKITEKTAR

ÞINGHÖLTSSTRÆTI 27 101 REYKJAVÍK
 SIMAR 552 7660 & 562 7660 FAX 552 7661
 NETFANG uti.inni@centrum.is
 VEFANG www.centrum.is/uti.inni

BALDUR Ó. SVAVARSSON ARKITEKTAR FAJ
 120357-5149
 JÓN ÞÓR ÞORVALDSSON ARKITEKTAR FAJ
 021256-7579