


RÚMMYND 1:50

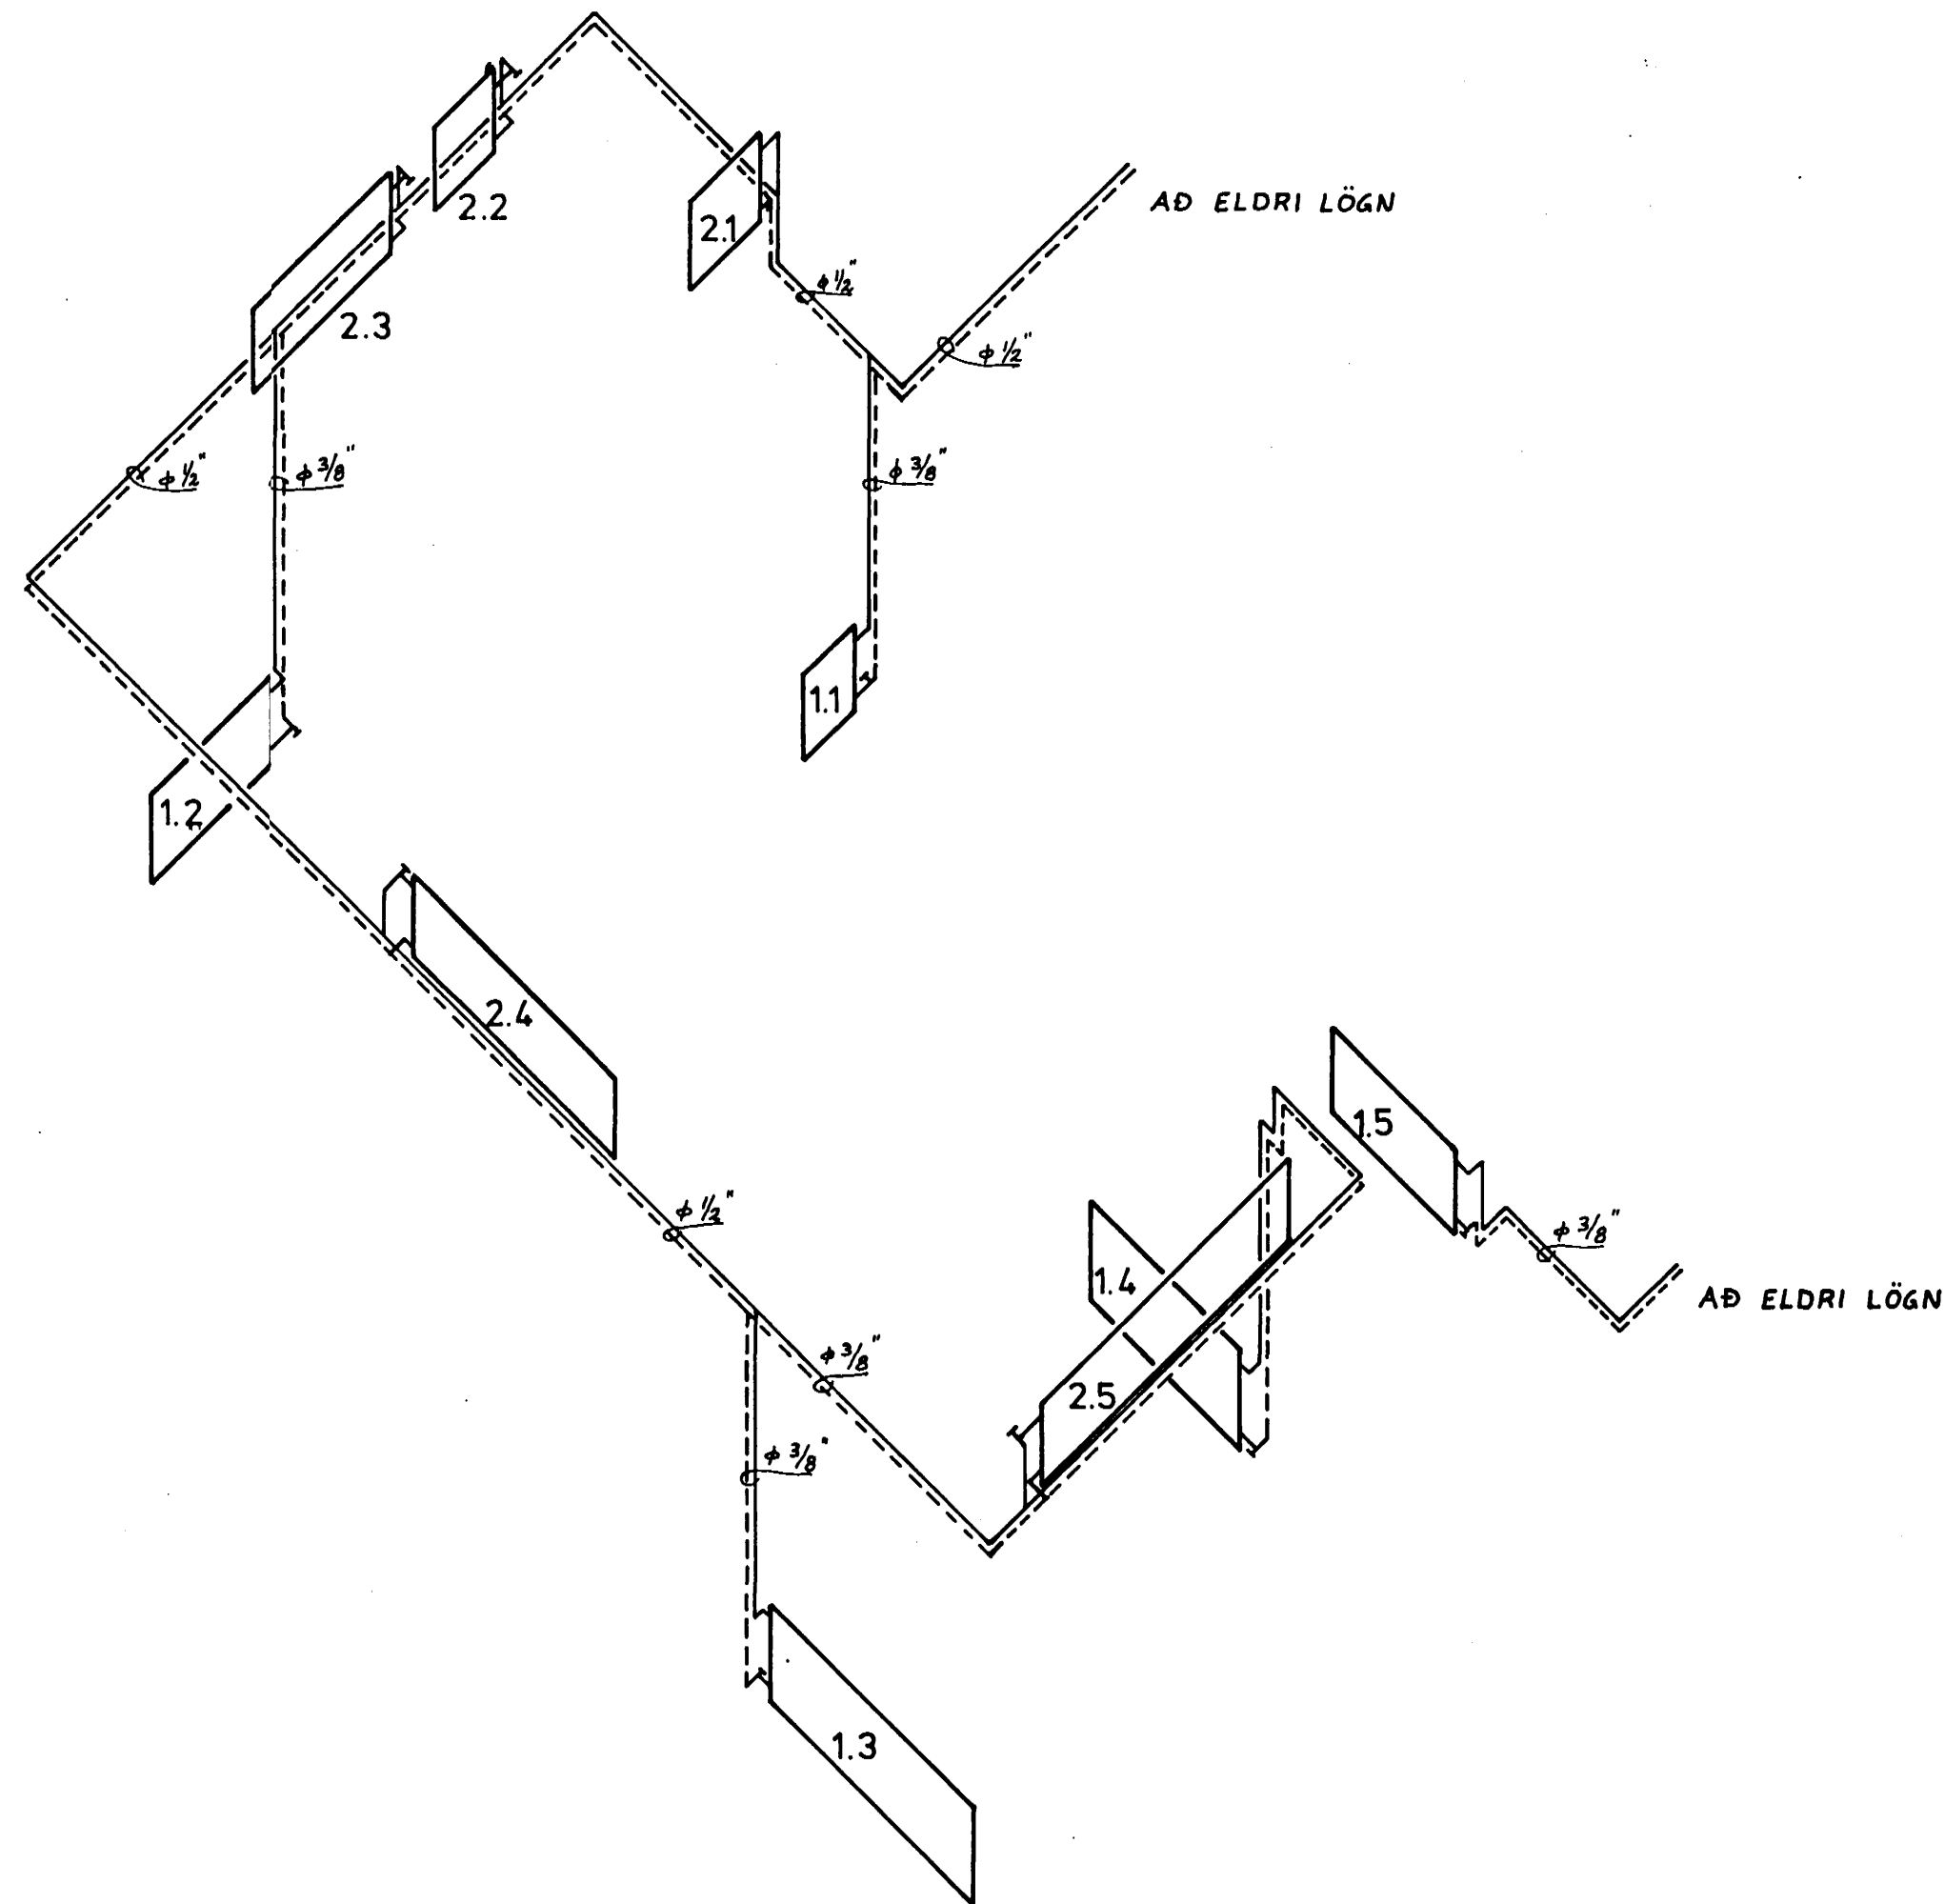

OFNASKRÁ $\Delta T = 40^\circ C$

NR	Kcal/h	MESTA HÆÐ	MESTA LENGD	TENGI
1.1	480	600	500	AB
1.2	1040	600	1200	CD
1.3	1040	700	2000	CD
1.4	790	700	1500	CD
1.5	980	600	1200	CD
2.1	500	600	700	CD
2.2	340	600	600	CD
2.3	605	600	1400	CD
2.4	700	600	2000	CD
2.5	875	600	2500	CD



VERKFRÆDISTOFA		HALLDÓRS HANNESSONAR S. 91-54355 SUÐURGÖTU 14 - 220 HAFNARFJÖRDUR	
HLÍÐARBRAUT 1 HAFNARFIRÐI		Mkv: 1:50	
VIÐBYGGING, HITALÖGN, RÚMMYND OG OFNASKRÁ		Reiknað: <i>Sigr. B.</i>	
		Teiknað: <i>Sigr. B.</i>	
		Yfirlitað: <i>H.P.H.</i>	
Verk:	Blað nr: 4.2	Dags: Janúar '88	