


neðri hæð

Húsvéita nr. 2937 Teikning nr. 2207
 Samþykkt þ. 4-11 1983
 f.h. RAFVEITU HAFNARFIJARDAR
Jón Guðnason
 Eftirlitsmaður rafhlagna

Tafla úthversisöfnis 220V.
 4. 11. 83
 Albert Kristjánsson

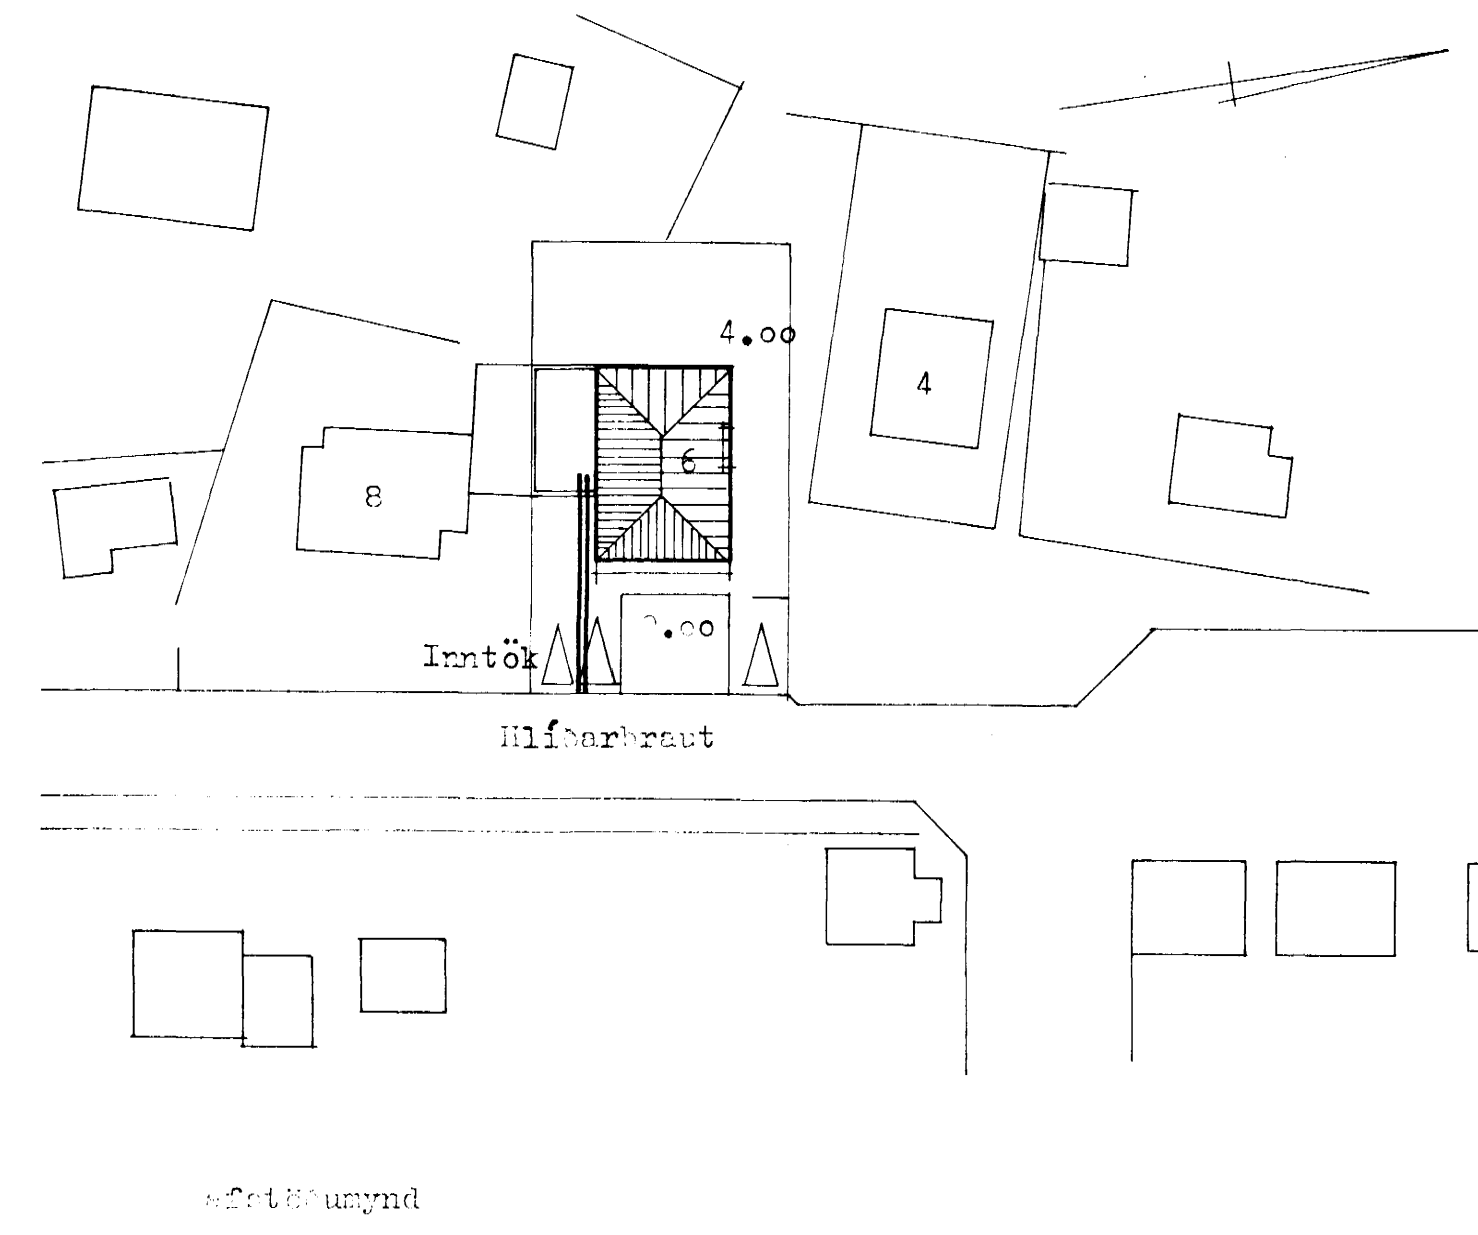

TEIKNISTOFAN RÖDULL
 ARMÚLA 36 - 105 REYKJAVÍK - SÍMI 27790
 Hlíðarbraut 6 Hafnarfirði
 REFLAGNIR

TEIKN	EG	DAGS	okt. '82
REIKN	Ásgr.	VERK	82061
YFIRE.		BLAD	
MKV	1:70, 1:100		4.01
			Ásgr. Jónsson