



G=21,55

G=21,17

ÚTLIT VESTUR

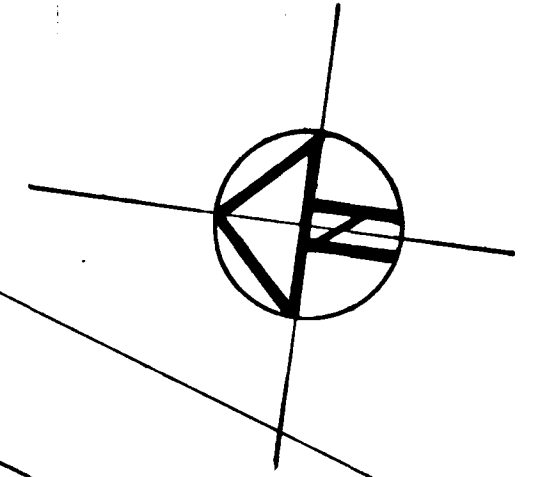

Hafnarbrú

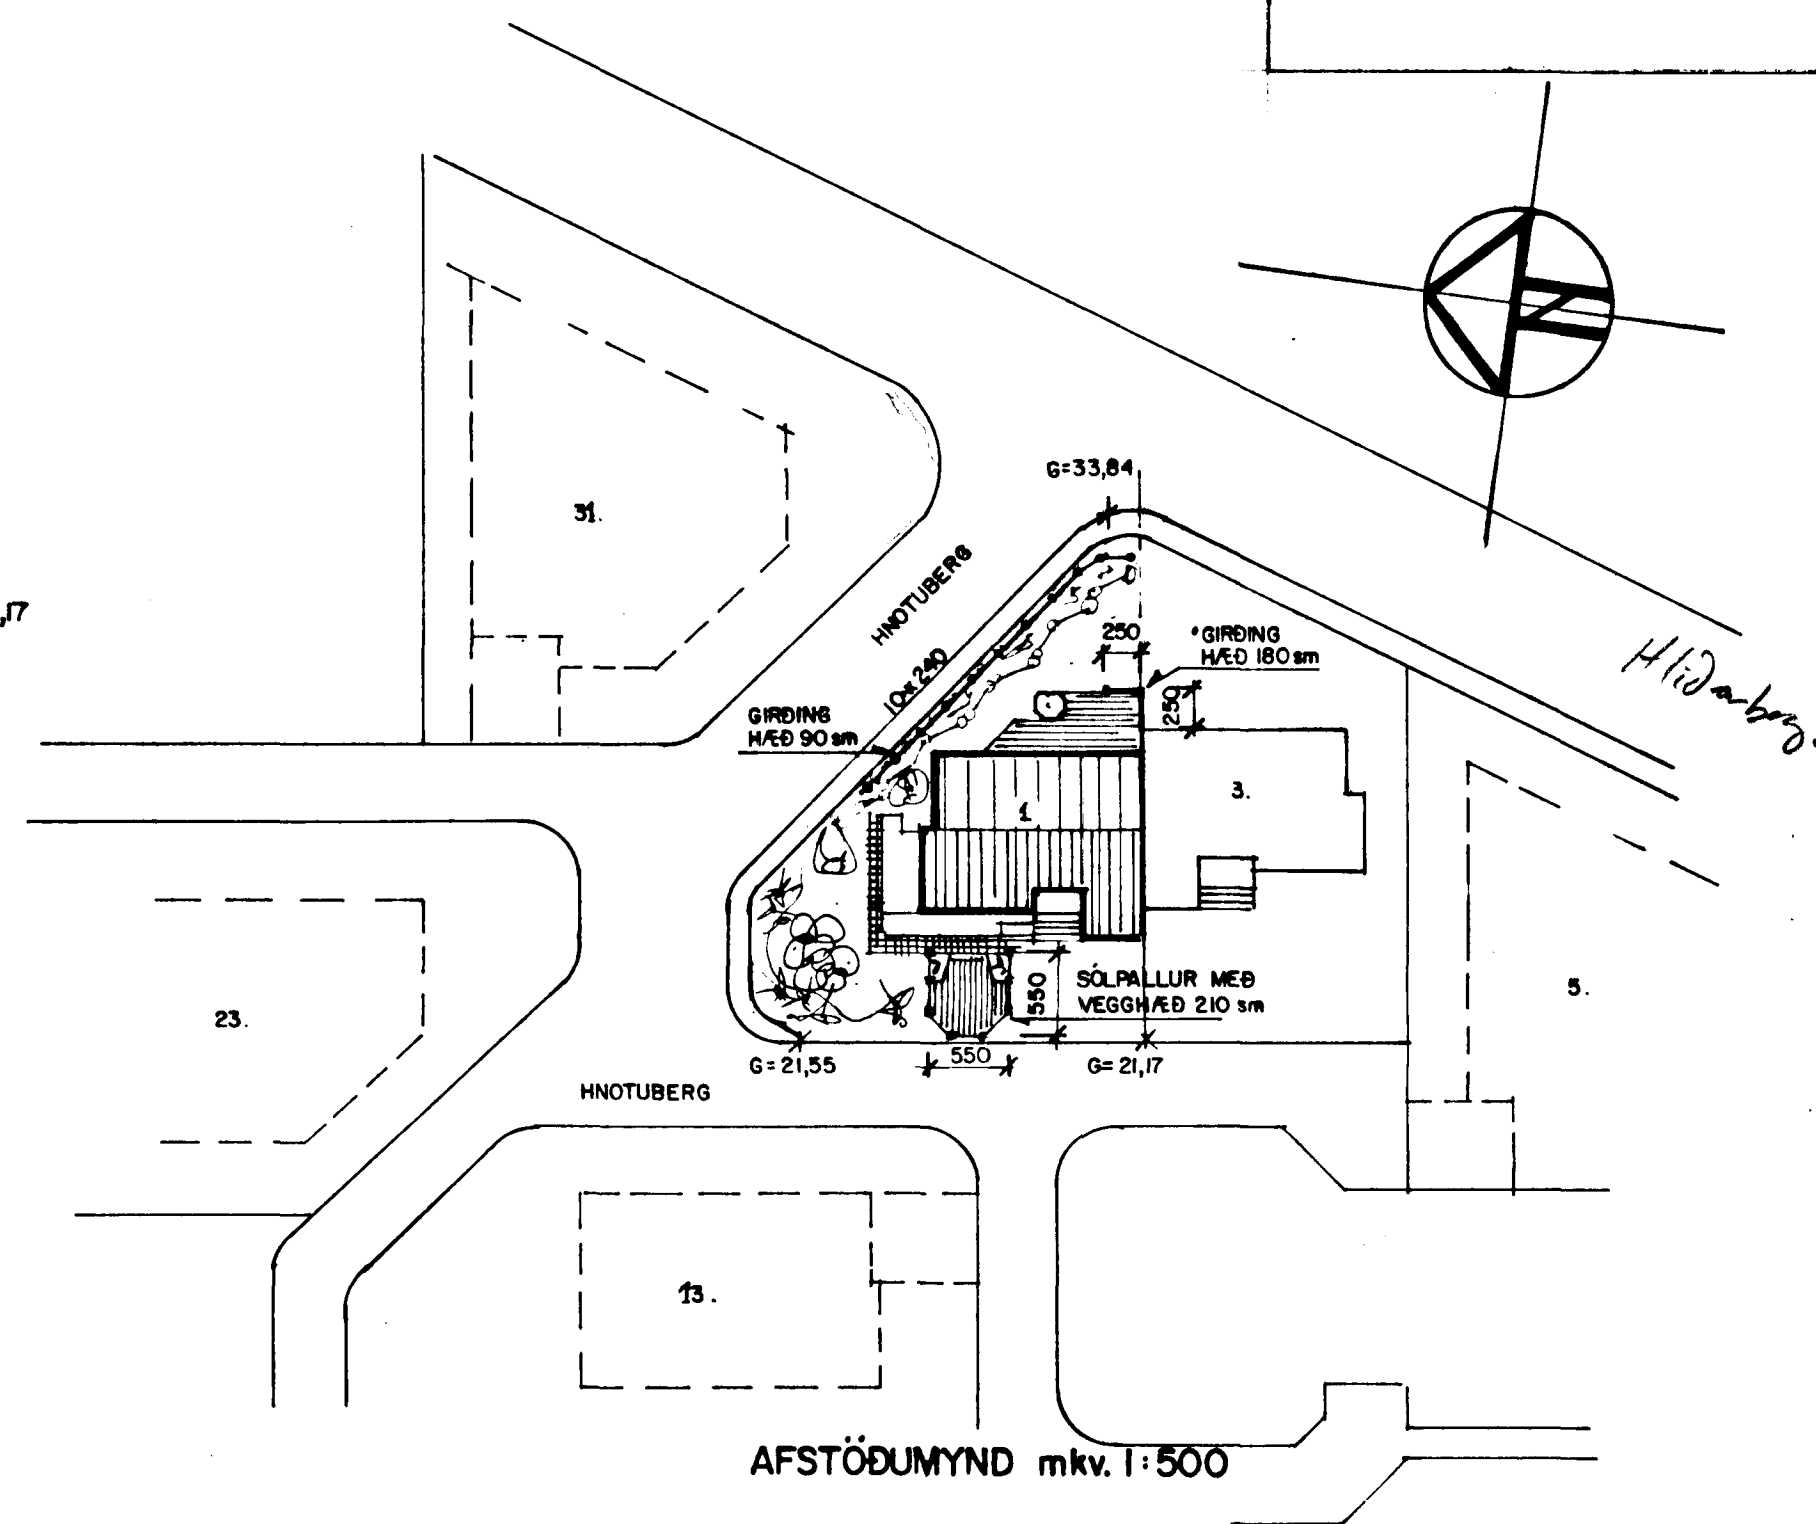


G=33,84

G=21,55

ÚTLIT NORDUR

Samb. Með eiganda.

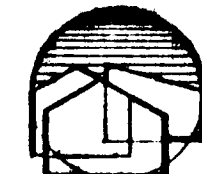

Andrés Ásmundsson
Byggingafræðingur B.F.Í.
Eyrarholti 4, s 51-654658
220 Hafnarfirdi

HNOTUBERG I HAFNARFIRÐI			
Verk	SÖLPALLUR OG SKJÓLGIRDINGAR ÚTLIT OG AFSTÖÐUMYND		
Hann	AA	Teikn	AA
Mkv	1:100	1:500	Teikn nr.
Samb.	[Signature]		Dags 05.08.93
			BL. I