
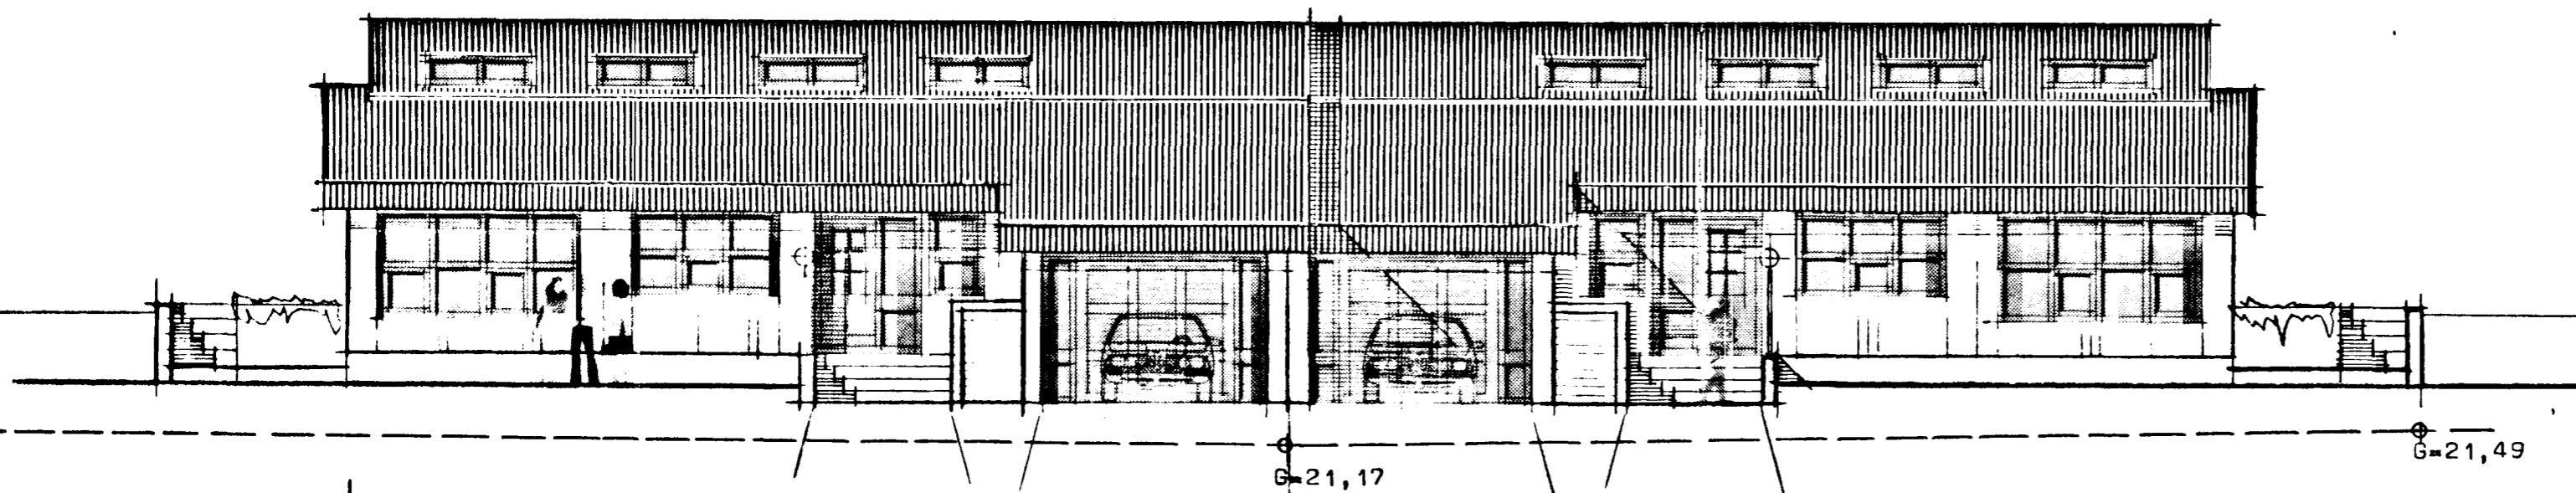




Hnotuberg 1-3 Hafnarfirði

3960-0010 01

Samþykkt á fundi  
nefndar þ. 18/4 1983  
BYGGINGAFLUTRÚ  
Í HAFNARFIRÐI

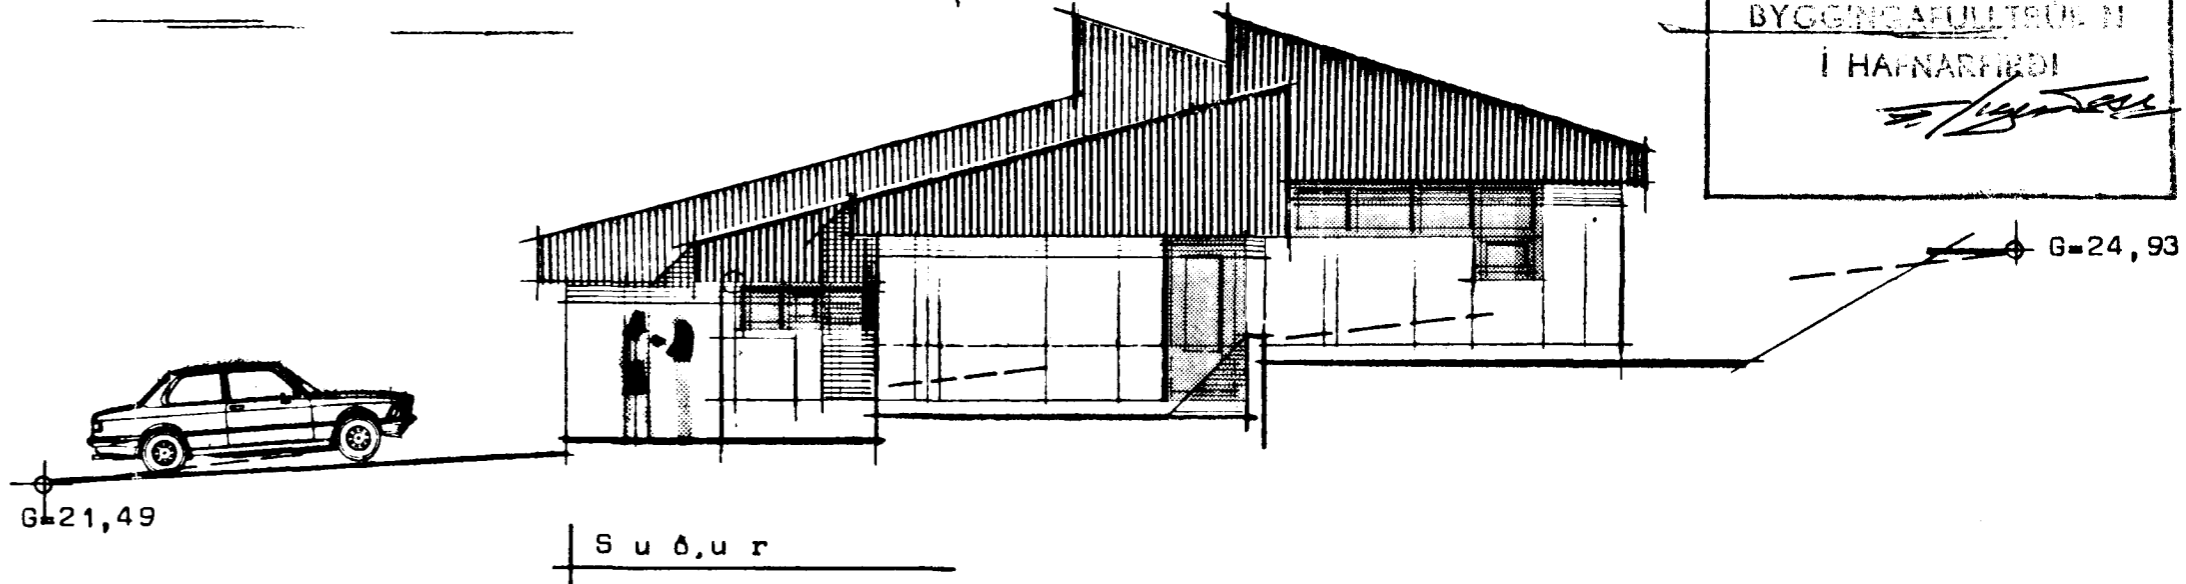

tiffpdf - www.rubissoftware.com - Demo Version

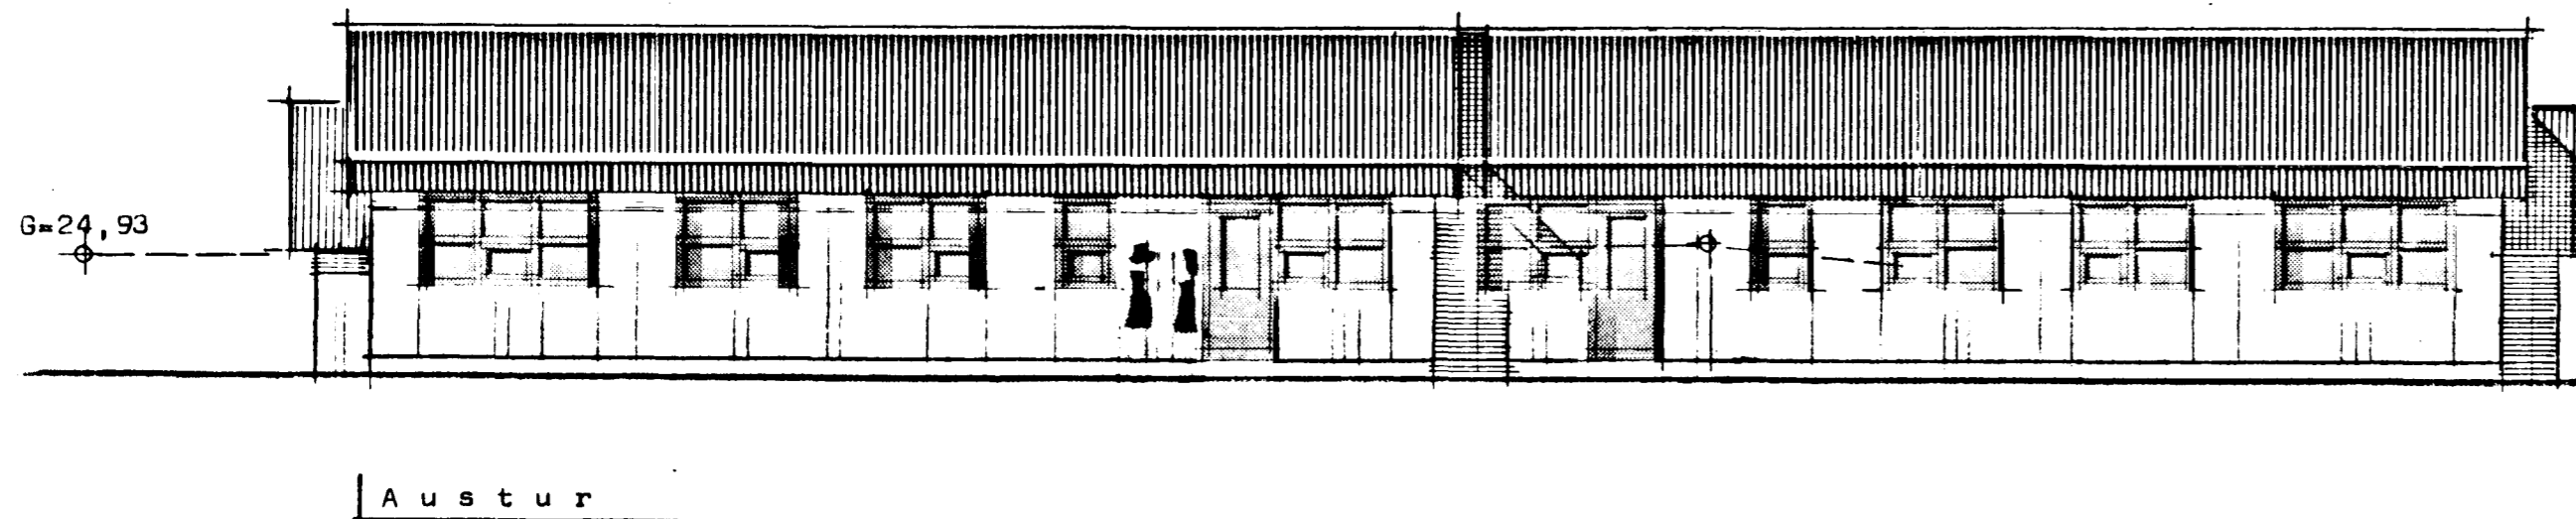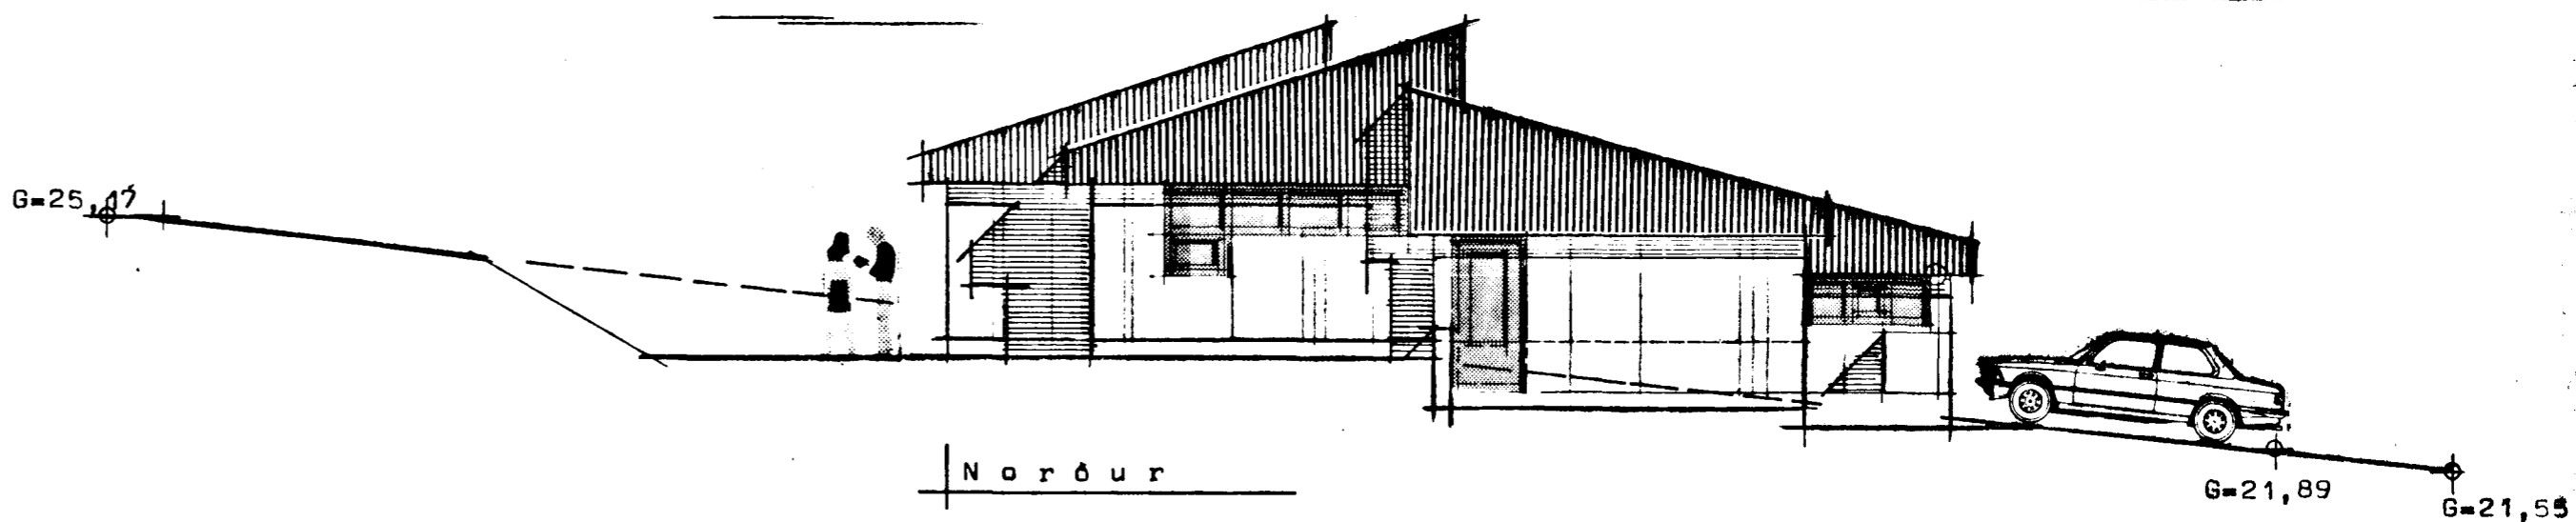

**STADALHÚS** S F  
TEIKNISTOFA SÍÐUMULA 31 31 SÍMI 83141

VERKEFNI	DAGS.	1983	VERK NR
Ótlitsmyndir	MKV.	1:100	
Hnotuberg 1-3 Hafnarfirði	BR.		SU 143
	BLAD NR	1.02	

SIGURDUR GUDMUNDSSON SIGURDUR KRISTJÁNSSON FTFÍ