



Samþykkt á fundi bygginga-
nefndar þ. 27. 8. 1984
BYGGINGAFULLTRÚINN
Í HAFNARFIRÐI


E. Sigurðsson

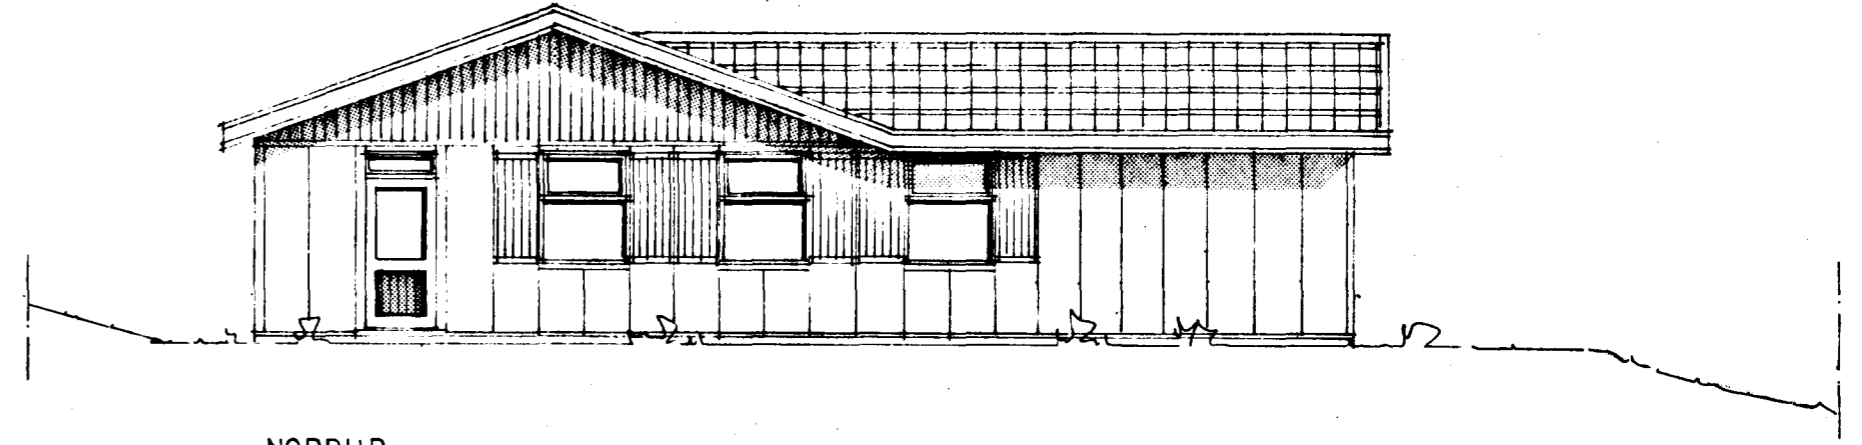


NORÐUR

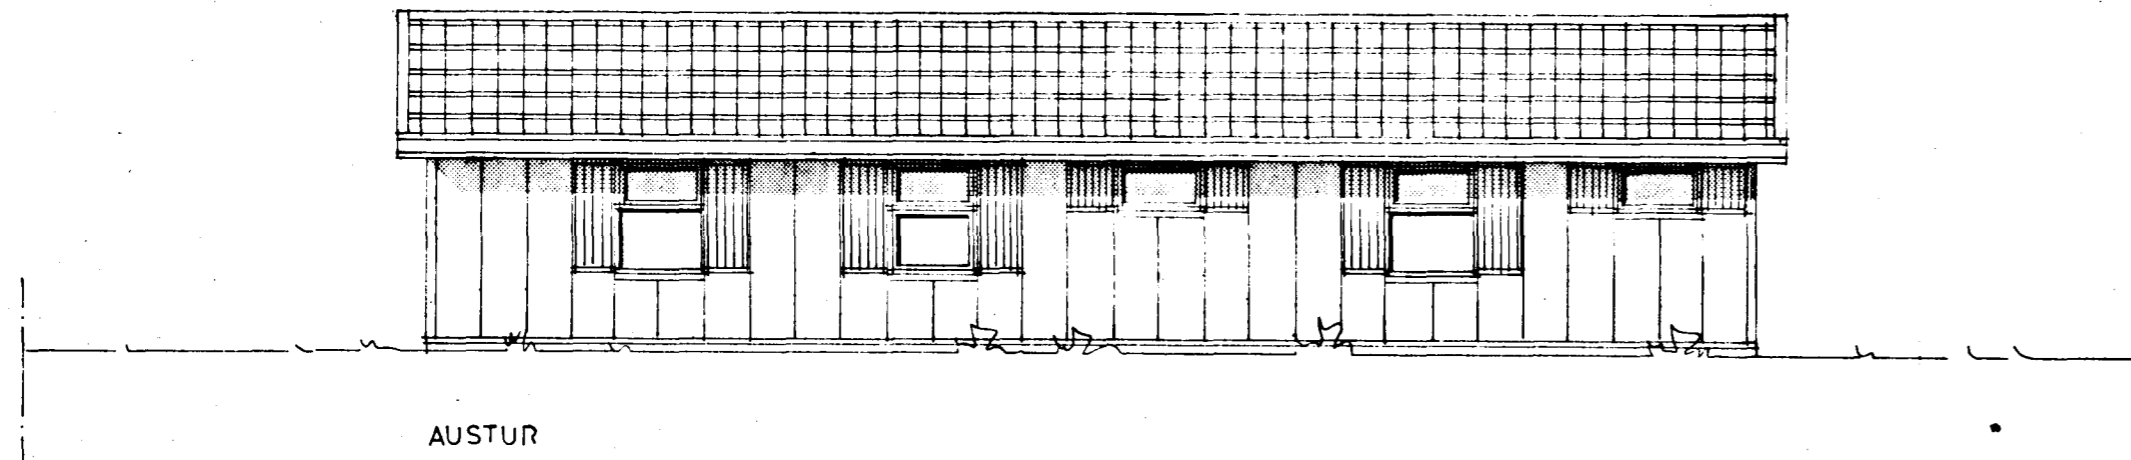

AUSTUR

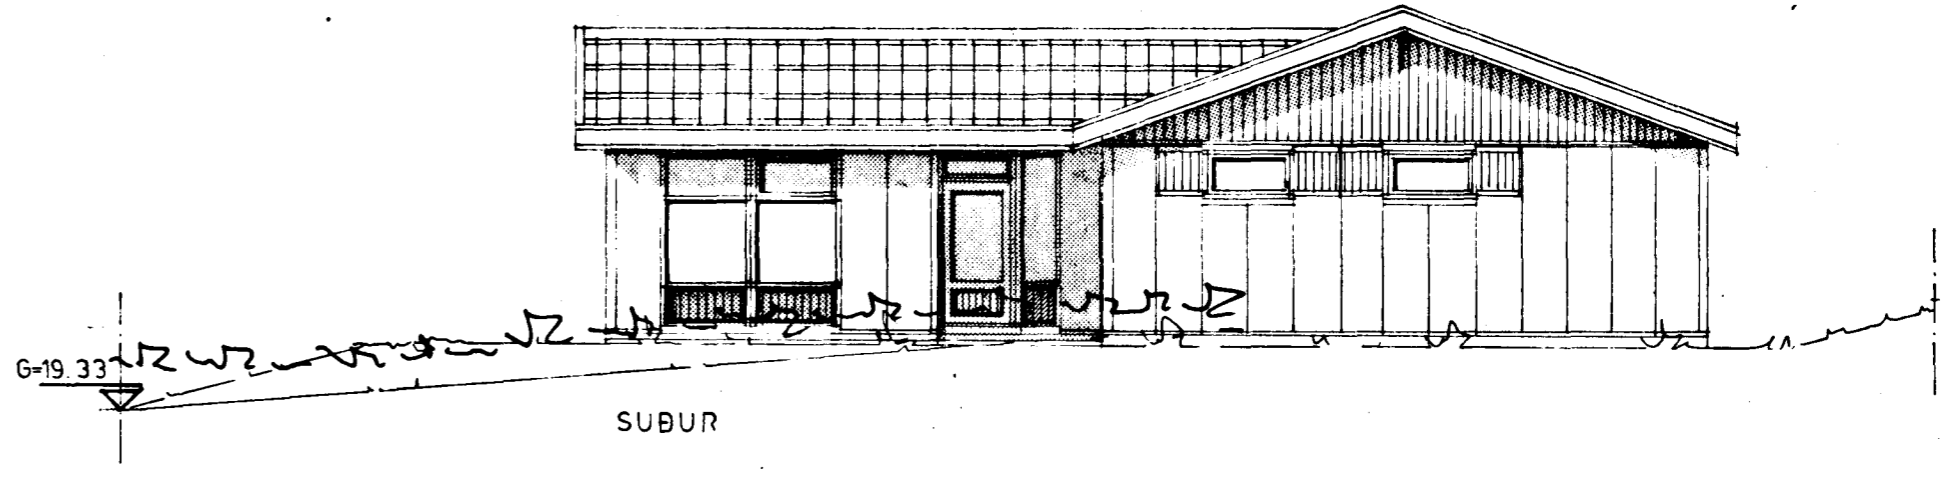

SÚÐUR

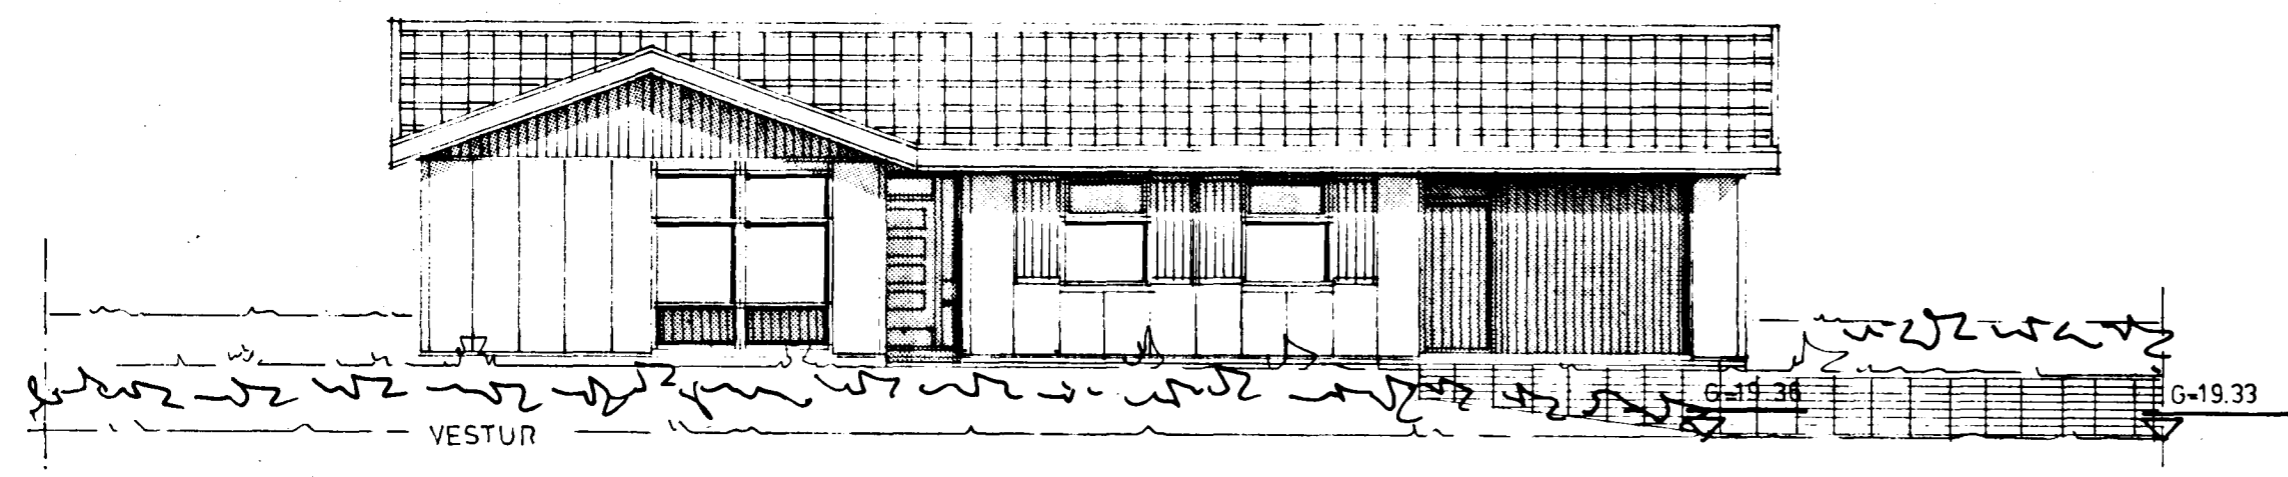

VESTUR

3960-0210.01
02

JÓHANNES PÉTURSSON M.T.FÍ. SIGURÐUR SIGURÐSSON		GERÐ NR.
RVIK 1 AG W.	HÚSASMÍÐJAN H SÚÐAVOGI 3-5, RVIK. SÍMI 687700	VERK NR.
<i>[Signature]</i>	F FÍFUHVAMMI KÓPAV. SÍMI 43521	S 817
REIKN. TEIKN. SS JP YFIRF.	HNOTUBERG 21 HAFNARFIRÐI	TEIKN NR.
MÆLIKV. 1:100	ÚTLIT	2