


Samþykkt á fundi bygginga-
nefndar þ. 18.10.1995

BYGGINGAFULLTRÚINN
A/h. Í HAFNARFIRÐI


Kristján Þórunn

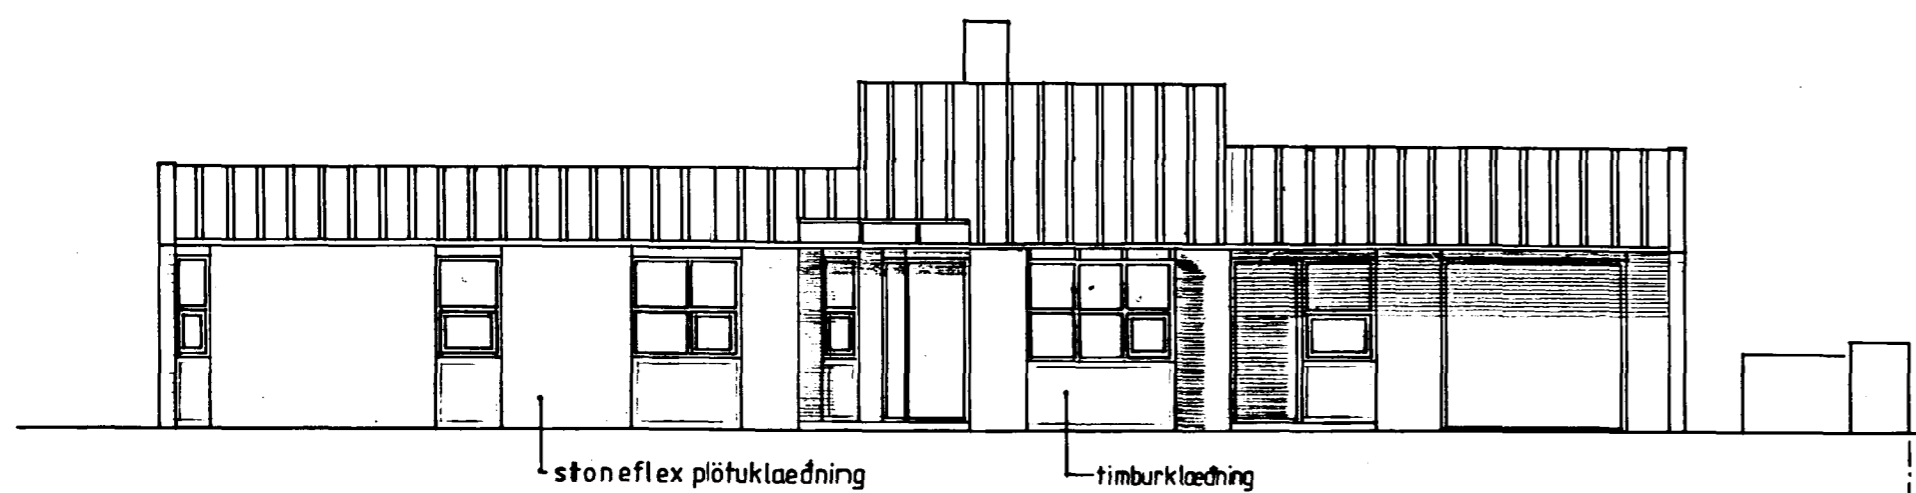

austurhlid


stoneflex plötuklaedning

timburklaedning

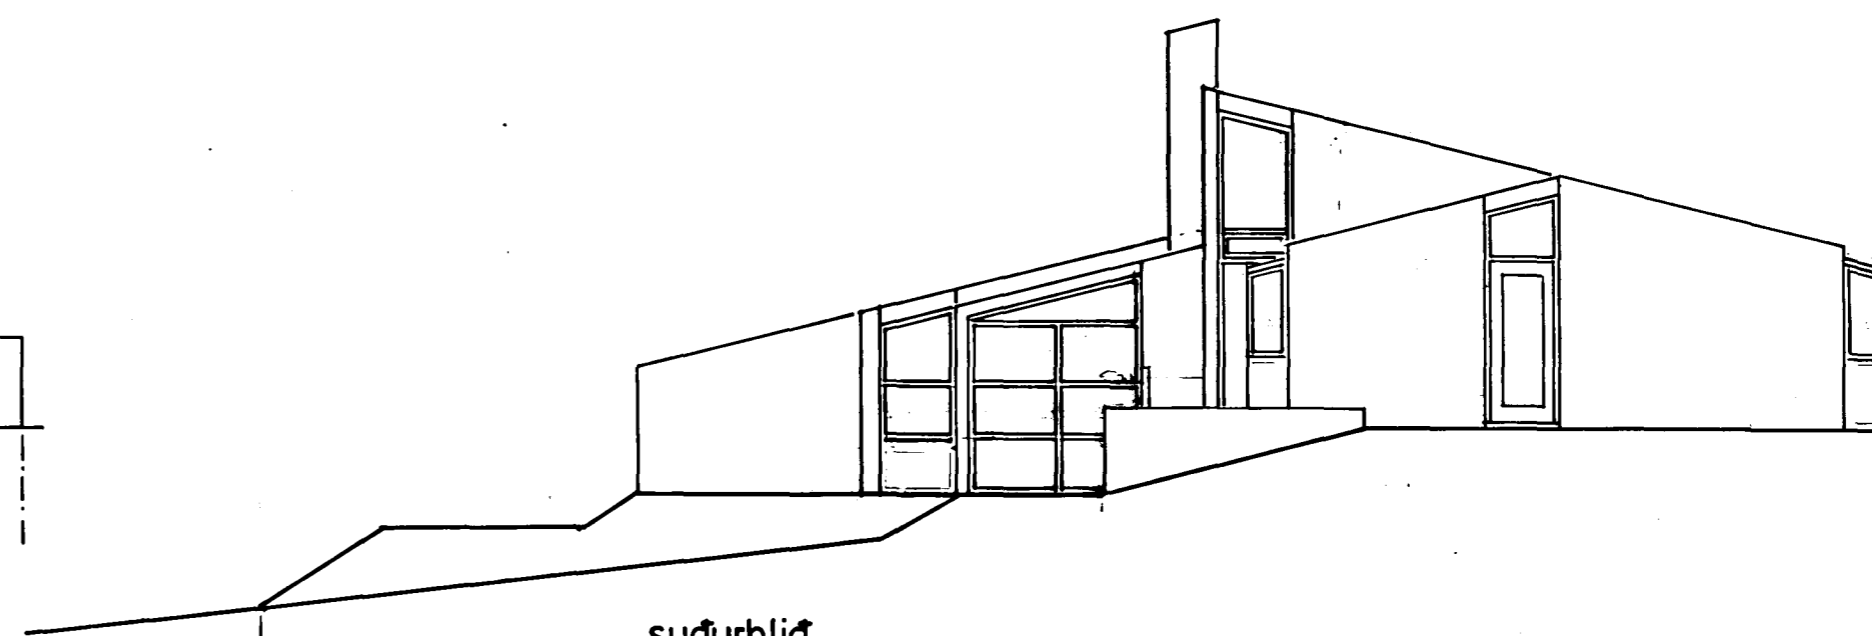


sudurhlid

tifftopdf - www.rubissoftware.com - Demo Version

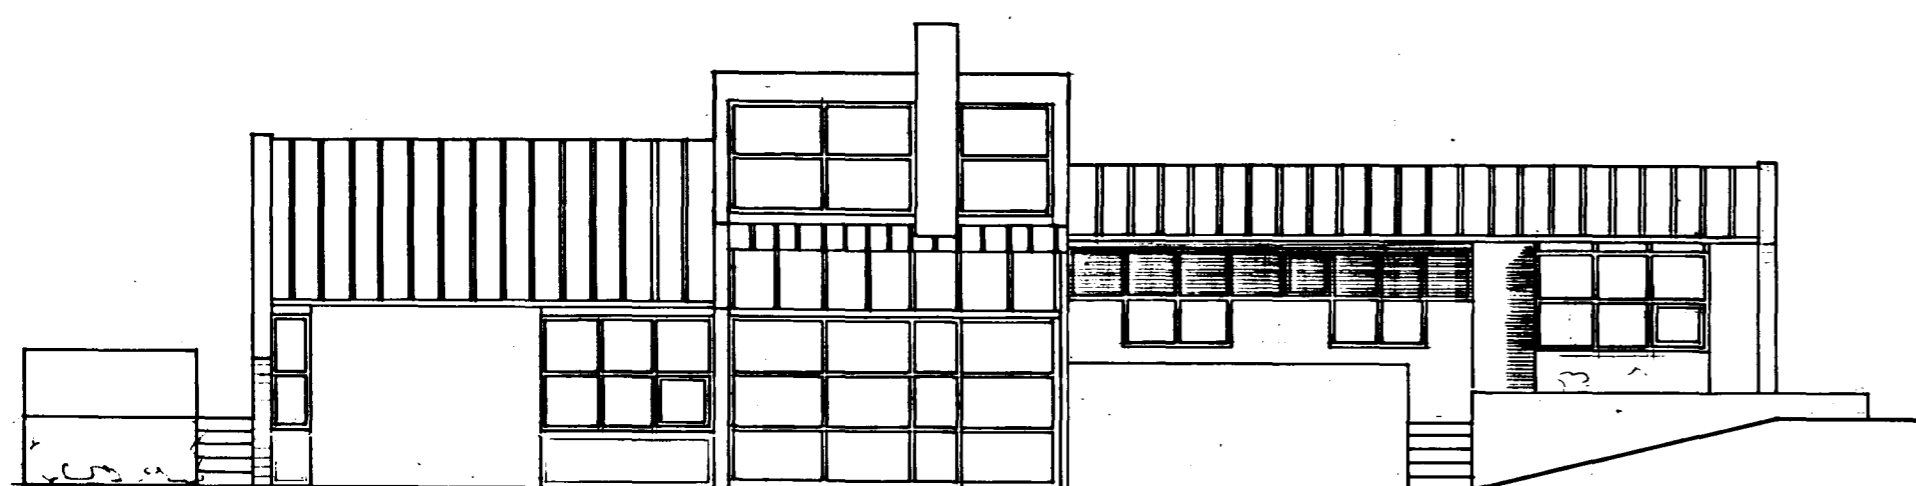

vesturhlid

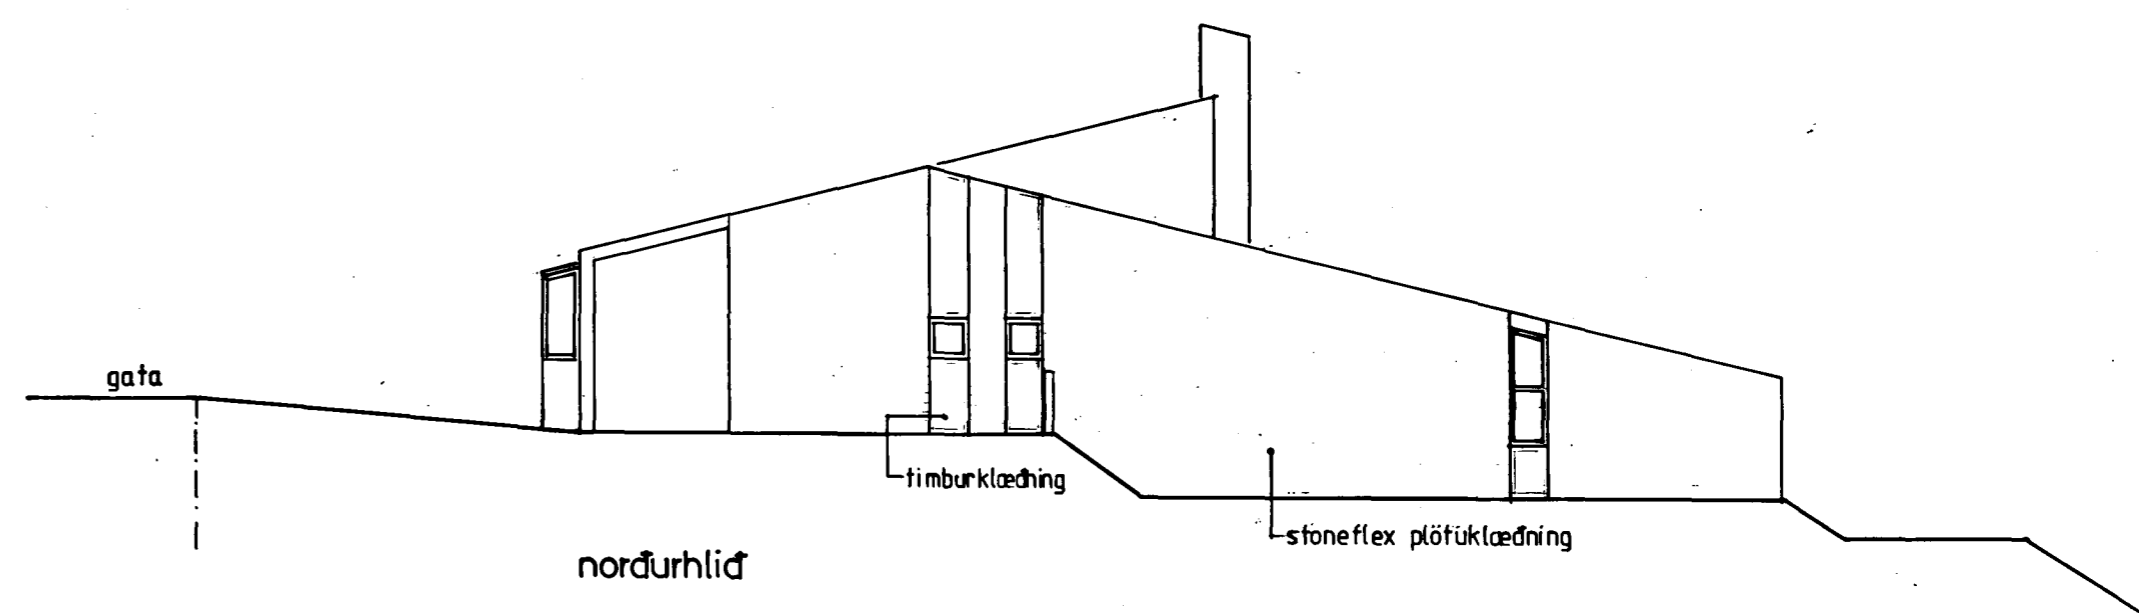

nordurhlid

timburklaedning

stoneflex plötuklaedning

Hnotuberg 23

útlit 1:100

01.12.86 BREYTT 28.09.95

Arnfríður Sigurðardóttir arkitekt

Bugðulæk 3
s. 685489