



3960-0310.01

Samþykkt á fundi bygginga-  
nefndar þ. 26/10/1983  
BYGGINGAFULLTÖÐ: N  
Í HAFNARFIRÐI  
*[Signature]*

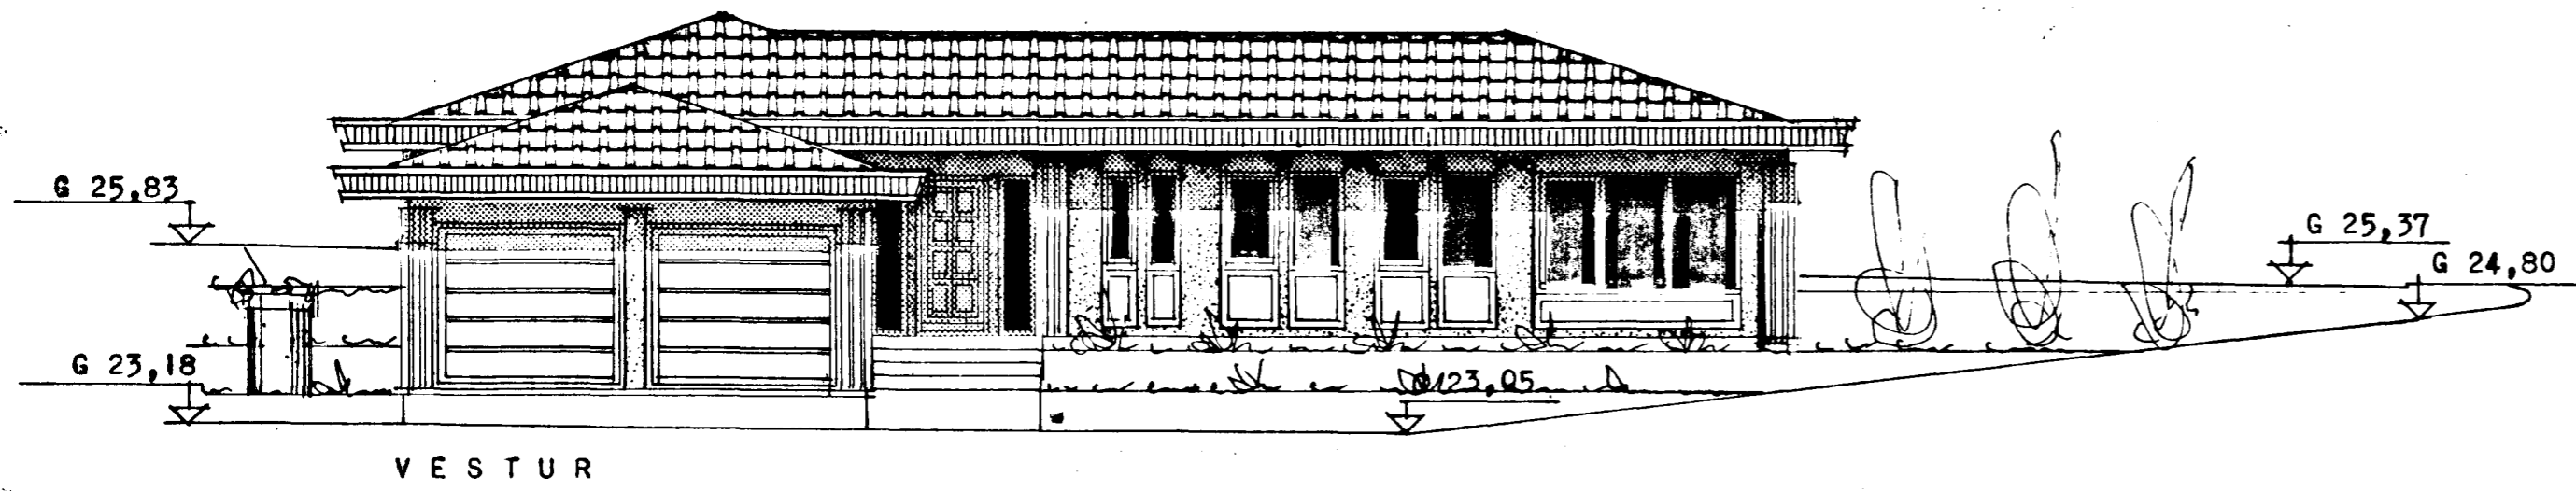

tifftopdf - www.rubissoftware.com - Demo Version

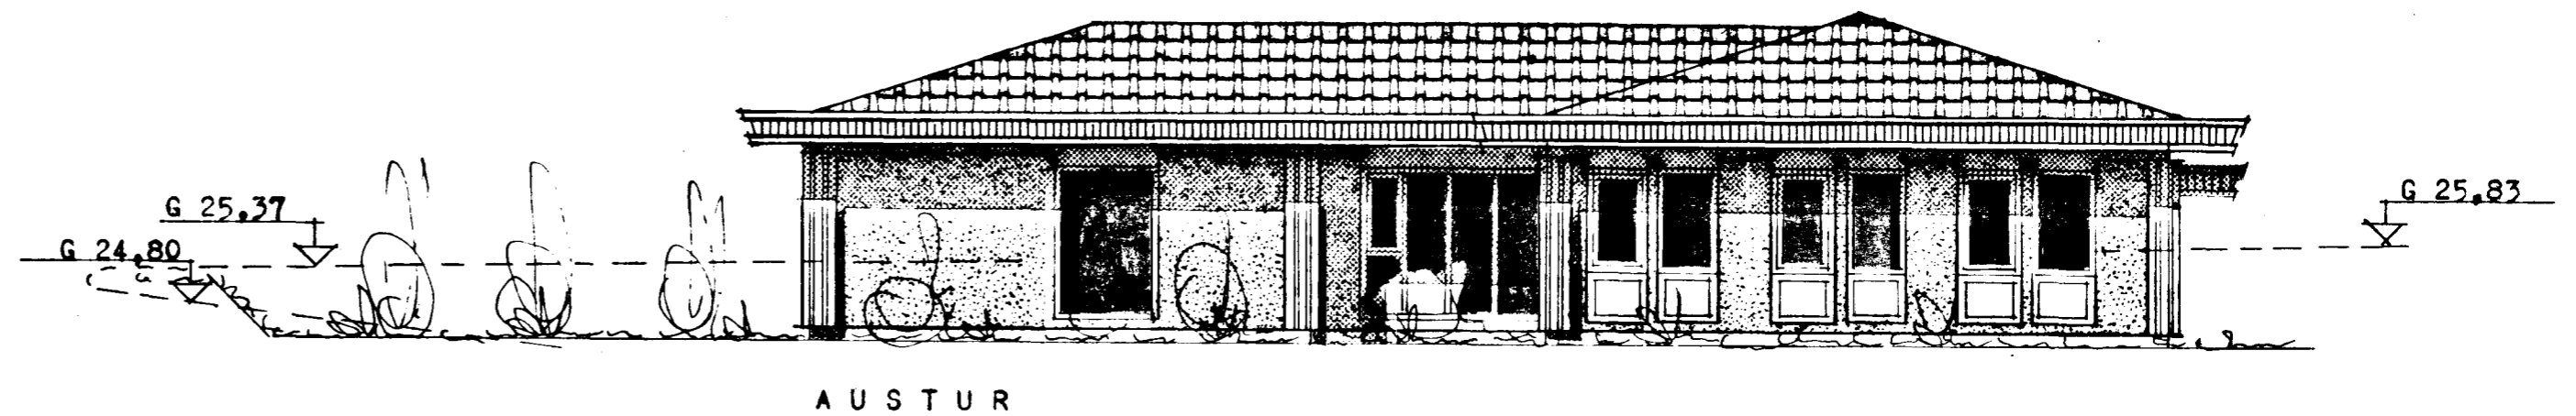

REYKJAVÍK 1 OKTÓBER 1983  
*Egertan Sveinsson*