

HNOTÚBERG NR 31 GRINDVERK

Samþykkt á fundi byggingar-
nefndar þ. 10 / 5 19 90


BYGGI GAFULLTRÚINN
Í HÆNARFIRÐI

[Signature]
HARRÆKSHÁND 120 073

NR.1

AFSTÖÐUMYND N 1 : 500

tifftopdf - www.rubissoftware.com - Demo Version

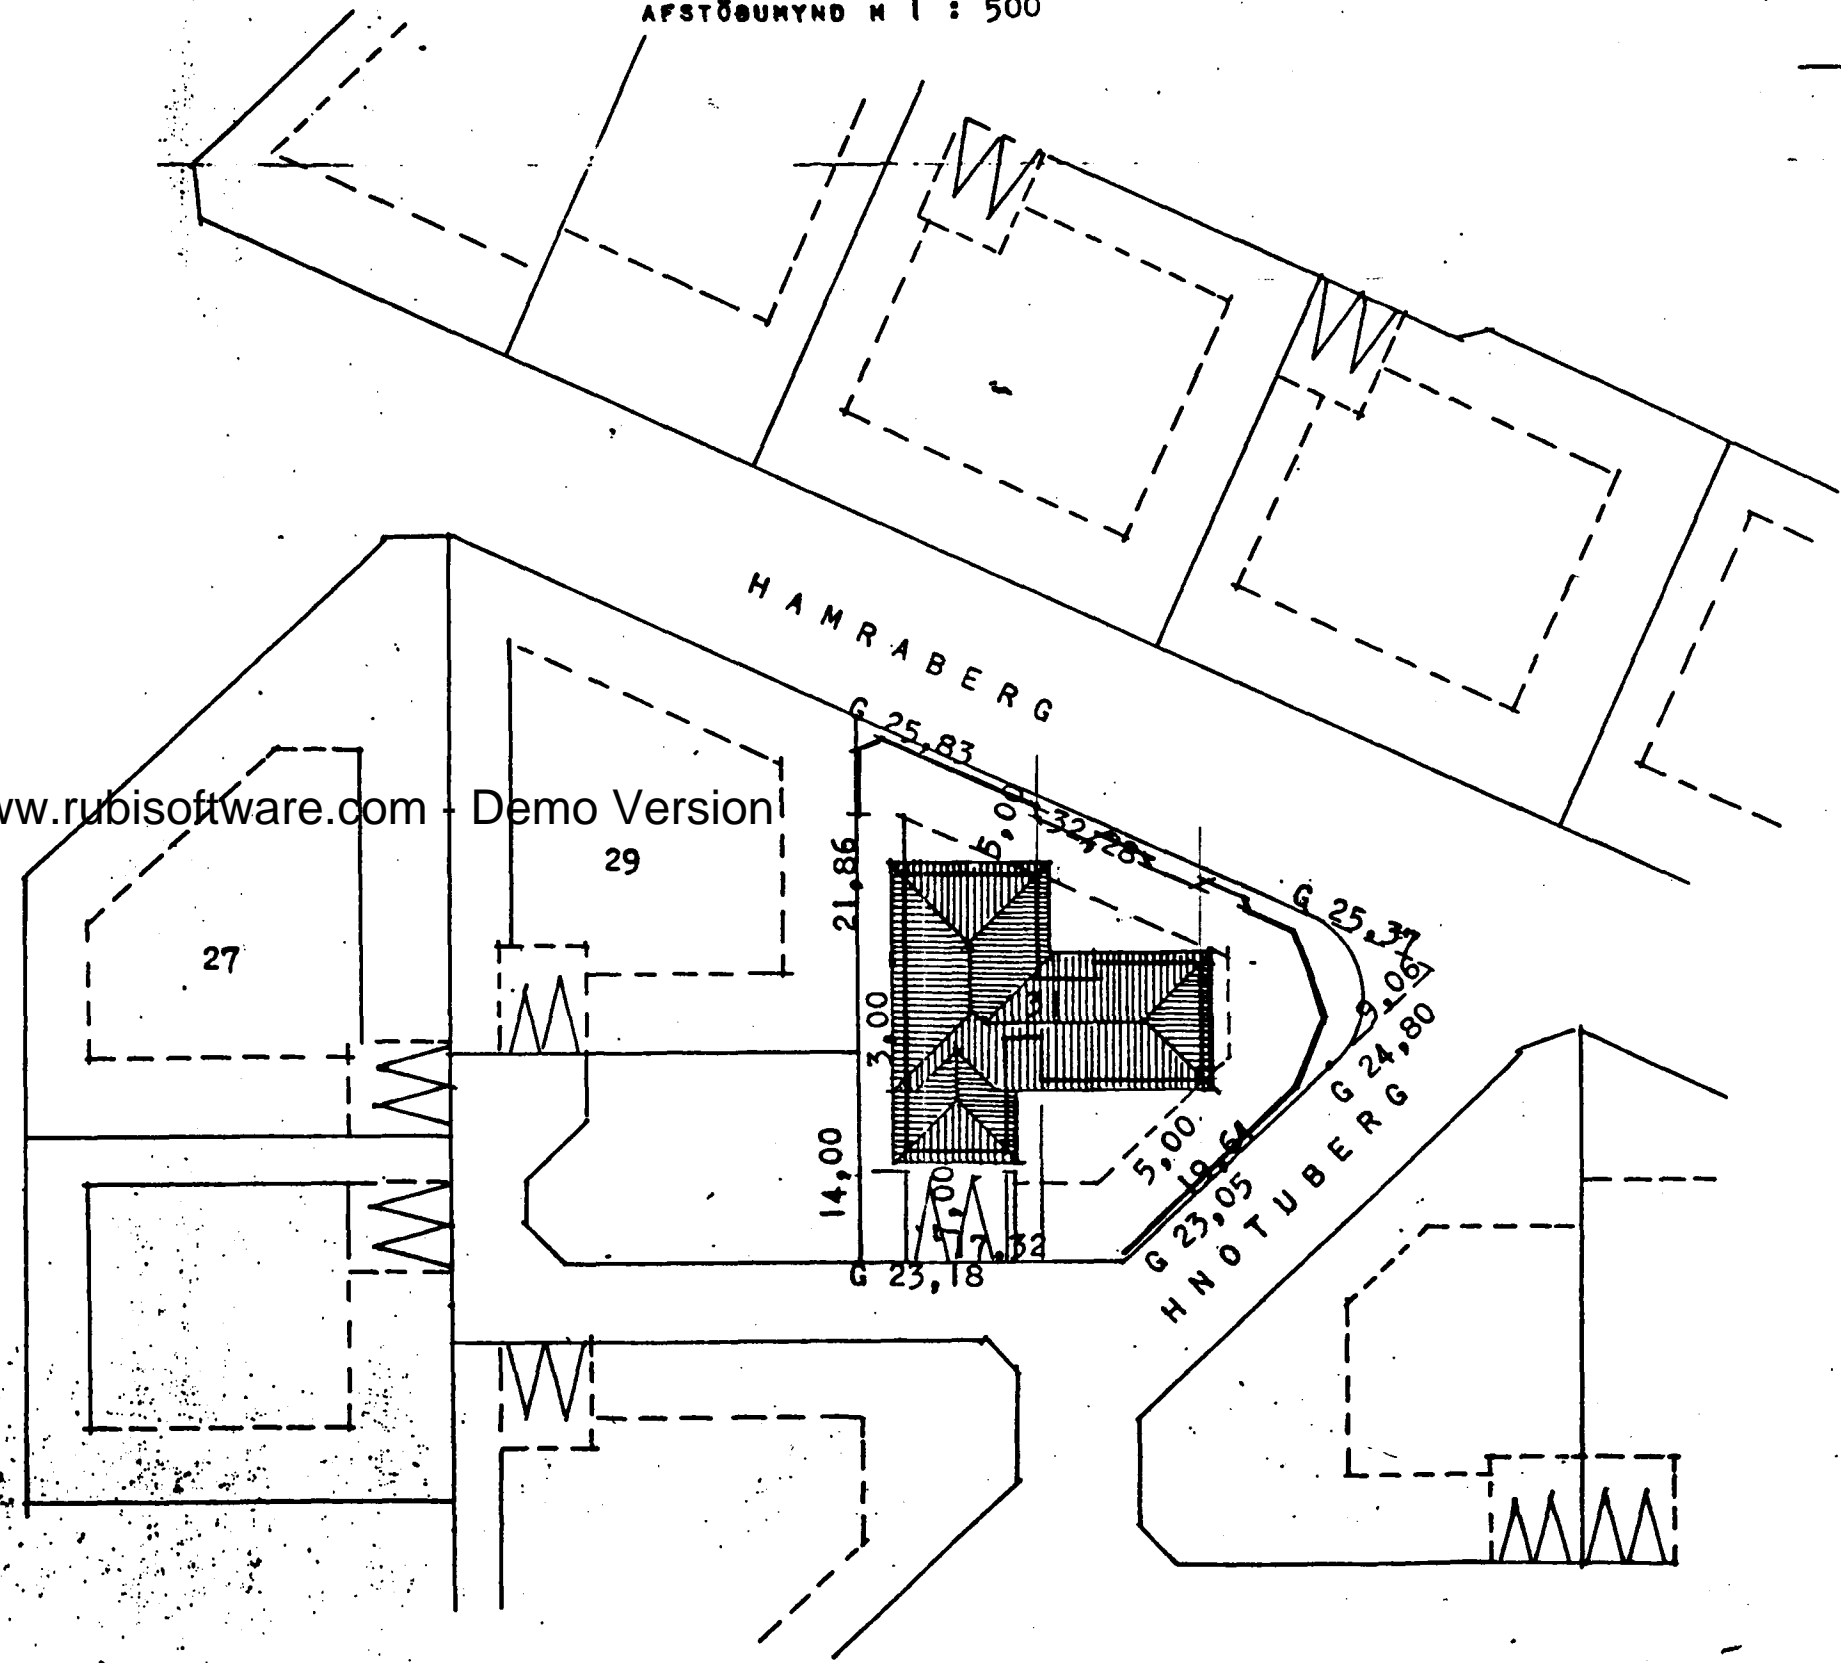

EFL. HJÁLM. & F. APR 90 *[Signature]*