



ÚTIKRANAR
H+K TEMING

AFSTÖÐMYND M 1 : 500

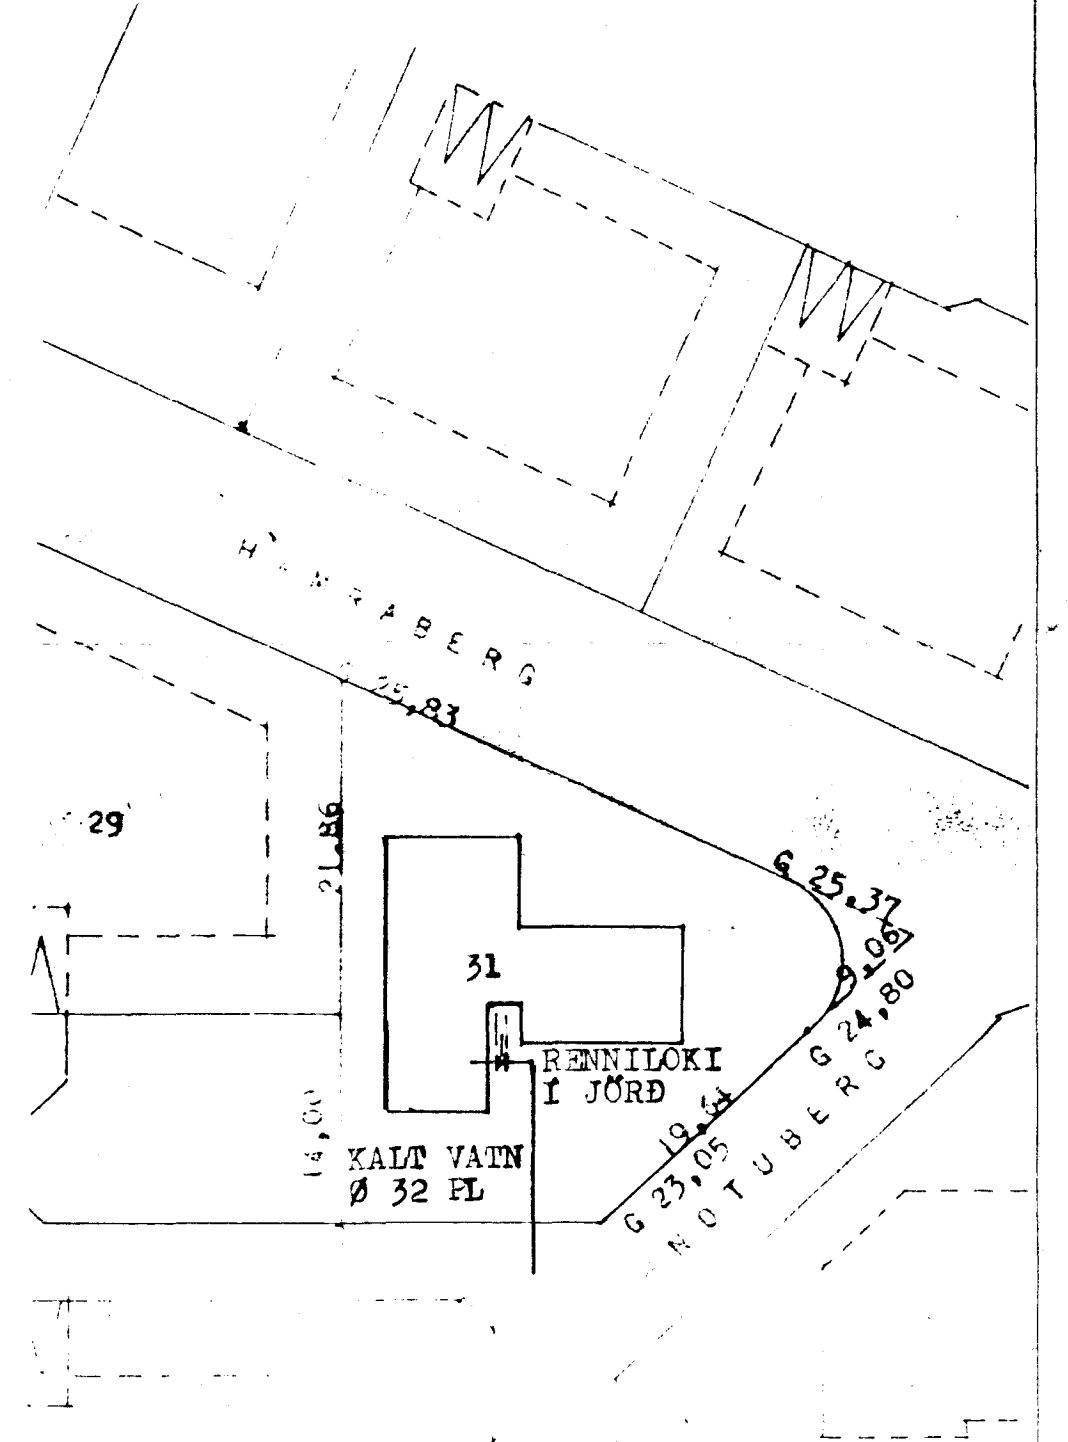

SKÝRINGAR:
SJA EINNIG BL 6 VARENDI SKÝRINGAR OG FL.

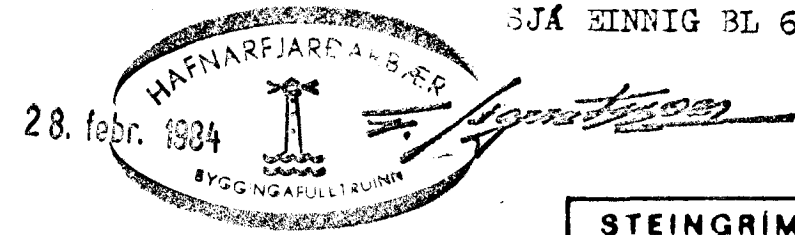

STEINGRÍMUR TH. ÞORLEIFSSON, MTFI	
TEIKNISTOFA - ARMÚLA 5 - SÍMI 3-22-44	
VERK	HNOTUBERG NR. 31 HAFNARFIRÐI
MAL	1:50-1:500
DAGS	FEBR.-1984
BLAD	4
BREYTT	
VAINSLAGNIR -GEUNMYND -AGSTADA	