



1 2 3 4 5 6 7 8 9 10 11

A
B
C
D
E
F
G

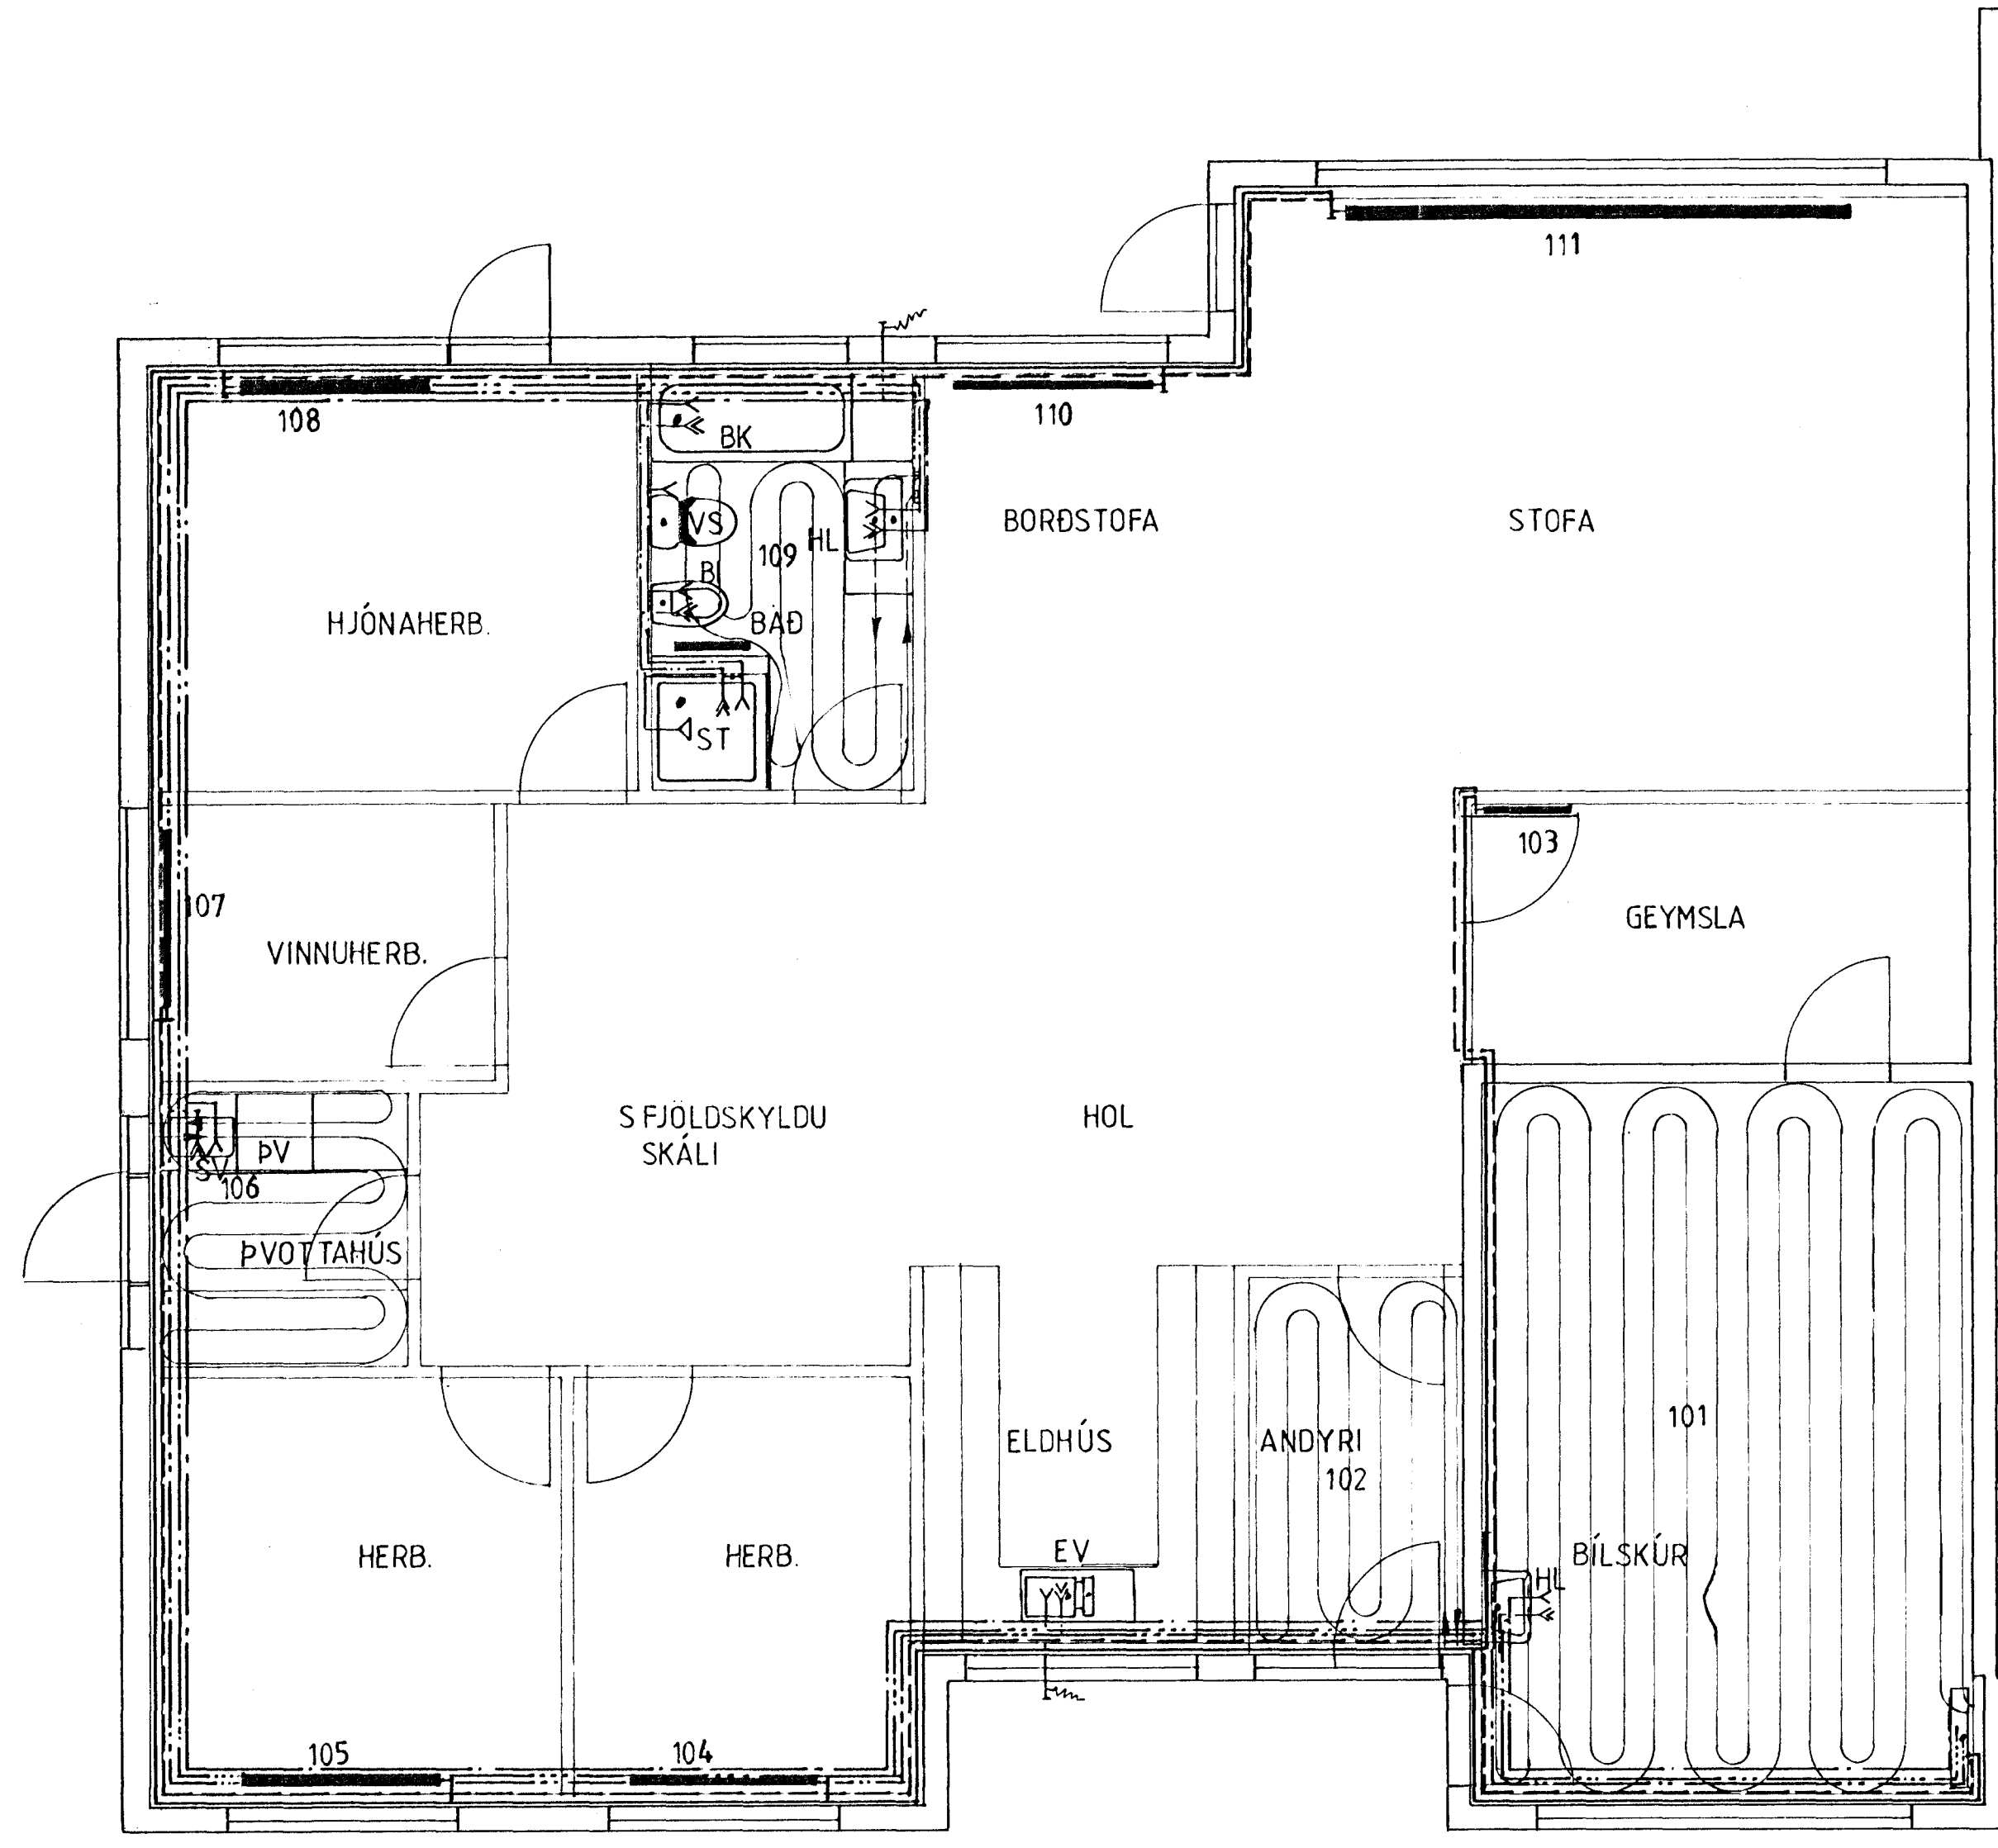

NR.	Reiknud hitapörf kcal/h	Valin hitapörf kcal/h	Hámarks hæð lengd cm mm	Stads. stúta	Stærð stúta mm	Stíllitölur kv-tala	Athugasemd
101	234.9						hitamotta
102	818						---
103	284	319	V70	700	AB	10	
104	899	894	VKL70	1500	"	"	
105	1103	1144	V70/2	1600	"	"	
106	795						hitamotta
107	641	638	V70	1400	"	"	
108	1425	1450	VKL70	1500	"	"	
			+V70	1500			
109	604						hitamotta handklæðaofn
110	1600	1698	VKL70/2	1600	CD	10	
111	5272	5503	C21/2	4300	AB	10	

RÚMMYND HITALAGNA SJÁ TEIKN. NR. 20287
RÚMMYND NEYSLUVATNSLAGNA TEIKN. NR. 30187

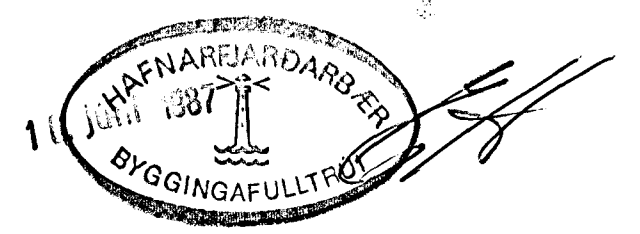

NÚMÉR	FJÖLDI	EINING	HEITI	FRAML. NR. / STADALL	ATHUGASEMD
BREYTINGAR					
NR.	DAGSETNING	AB	NAFN		
HNOTUBERG 7 GRUNNMIND HITA OG VATNSLAGNA				HANNAR: <i>Sig. Jón</i> TEIKNAR: <i>Sig. Jón</i>	
SIGURÐUR JÓNSSON				SAMPYKKT: 1:50 MÆLIKVARDI: MAÍ '87	
VÉLTÆKNIFRÆÐINGUR/PIPULAGNINGAMEISTARI SÆBÓLSBRAUT 41, KÖPAVÖGI				TFI NR. 20187	

1 2 3 4 5 6 7 8 9 10 11