


*RP*

Blað nr 2

tifftopdf - www.rubissoftware.com - Demo Version

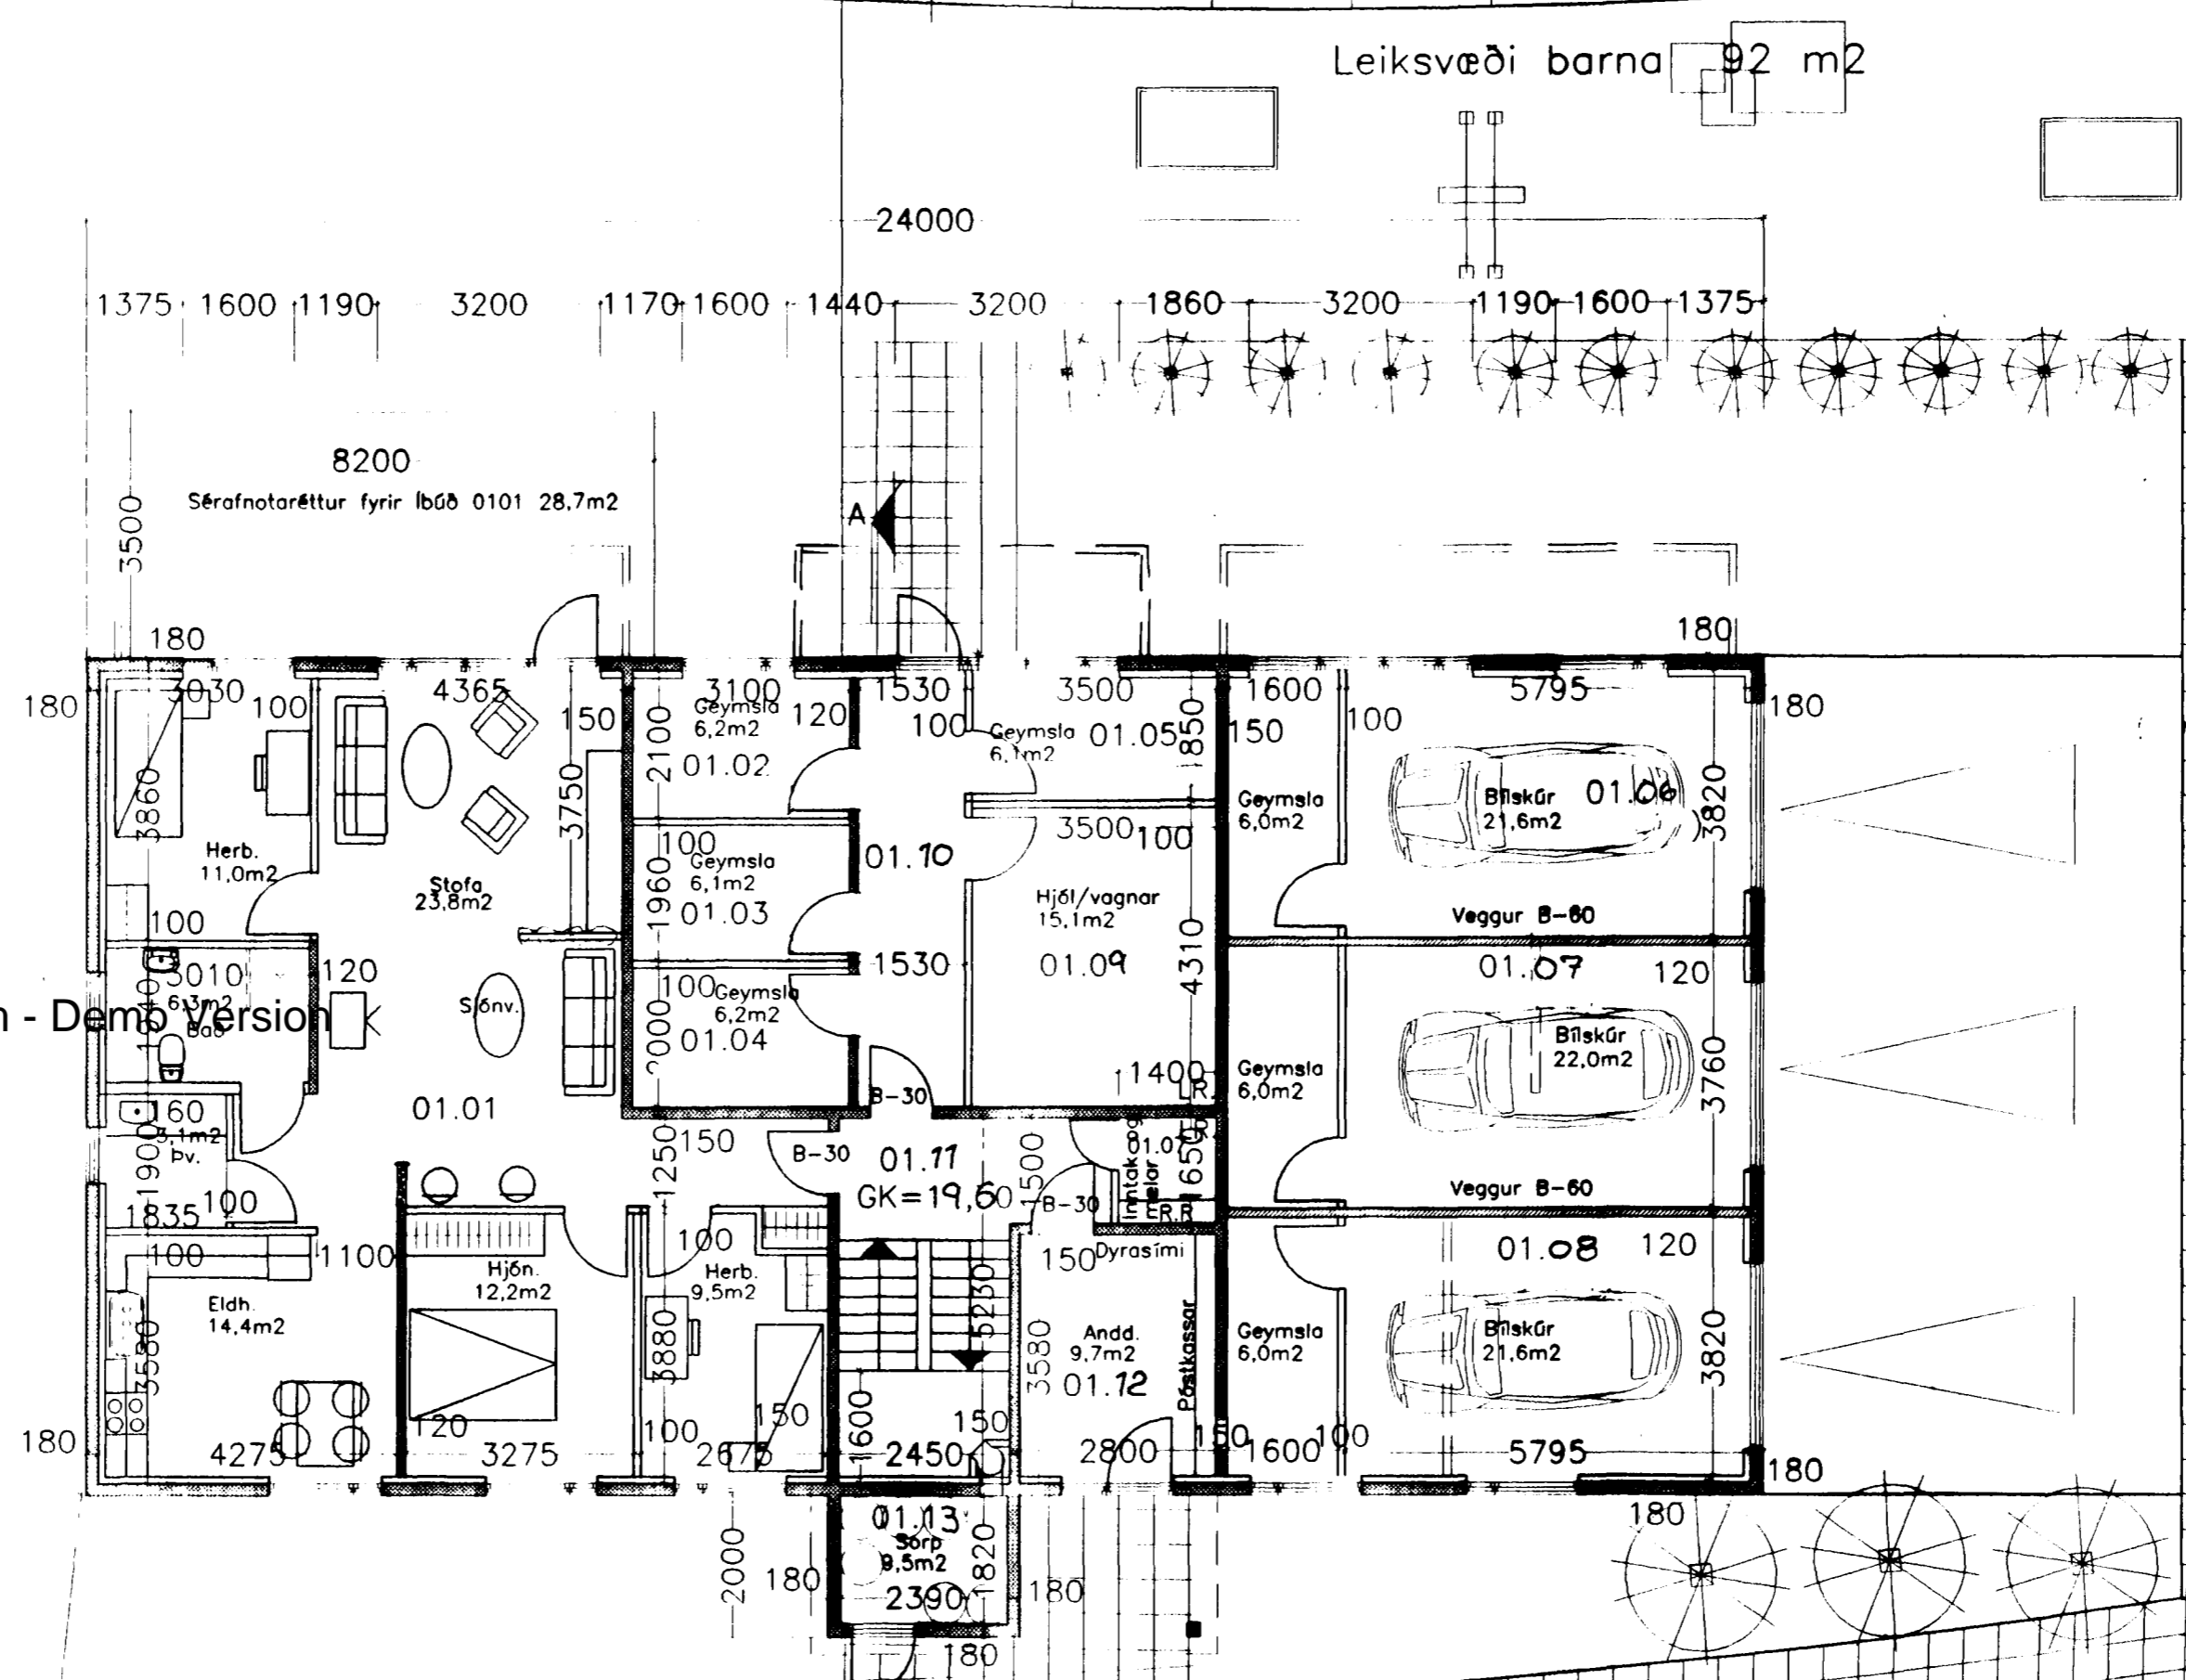

Grunnmynd 1 Hæðar

**TEIKNISTOFAN** Suðurlandsbraut 48 Sími 5887344 Fax 5887343  
VERKHEIT  
Hólabraut 19 Grunnmynd 1.Hæðar MÁL: 1:100 BLÁD\_2  
DAGS: 07.08.1998  
BREYTT.  
**ES** SIGURDUR KJARTANSSON kt. 090246-2839