

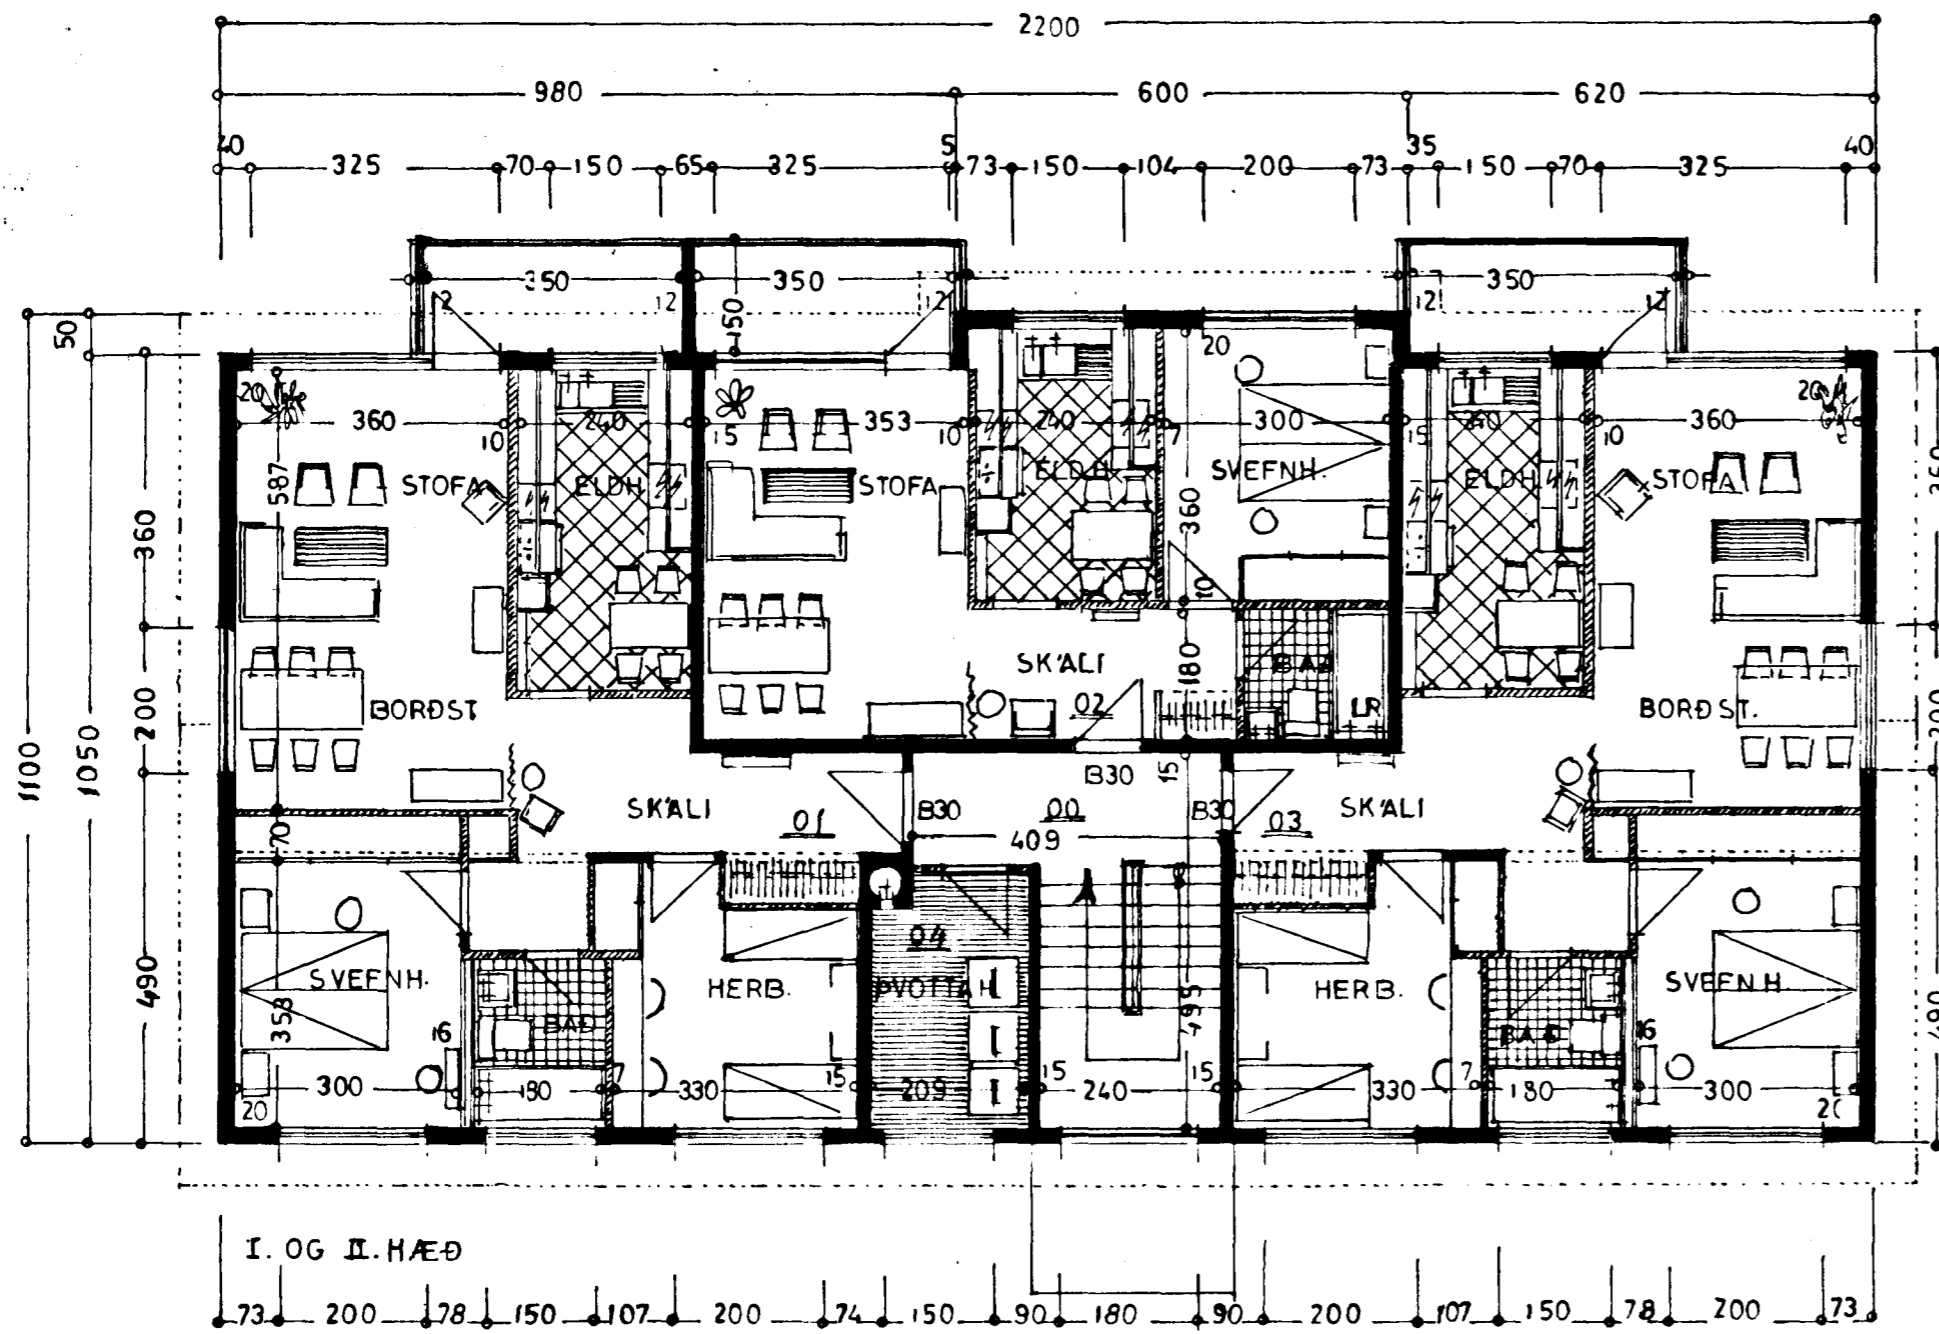
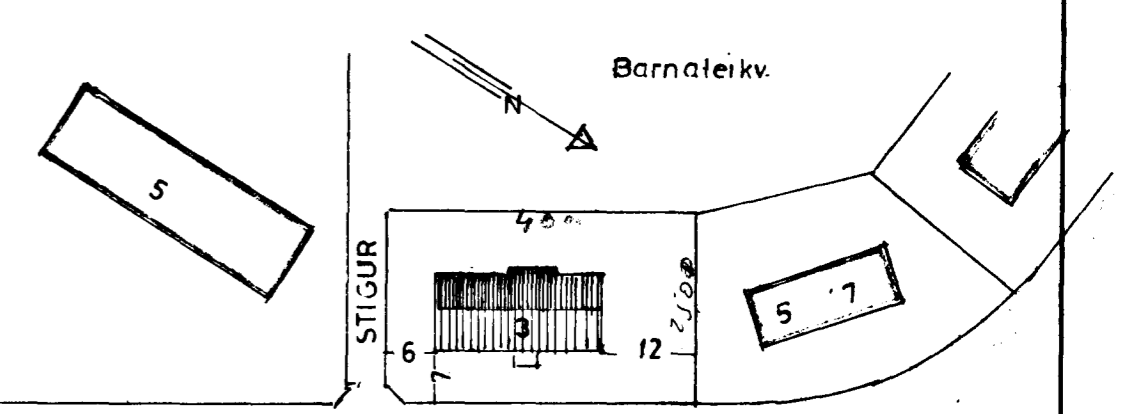


Samþykkt á fundi bygginga-  
nefndar þ. 18.1.1978  
BYGGINGAFULLTRÚINN  
Í HAFNARFIRDI

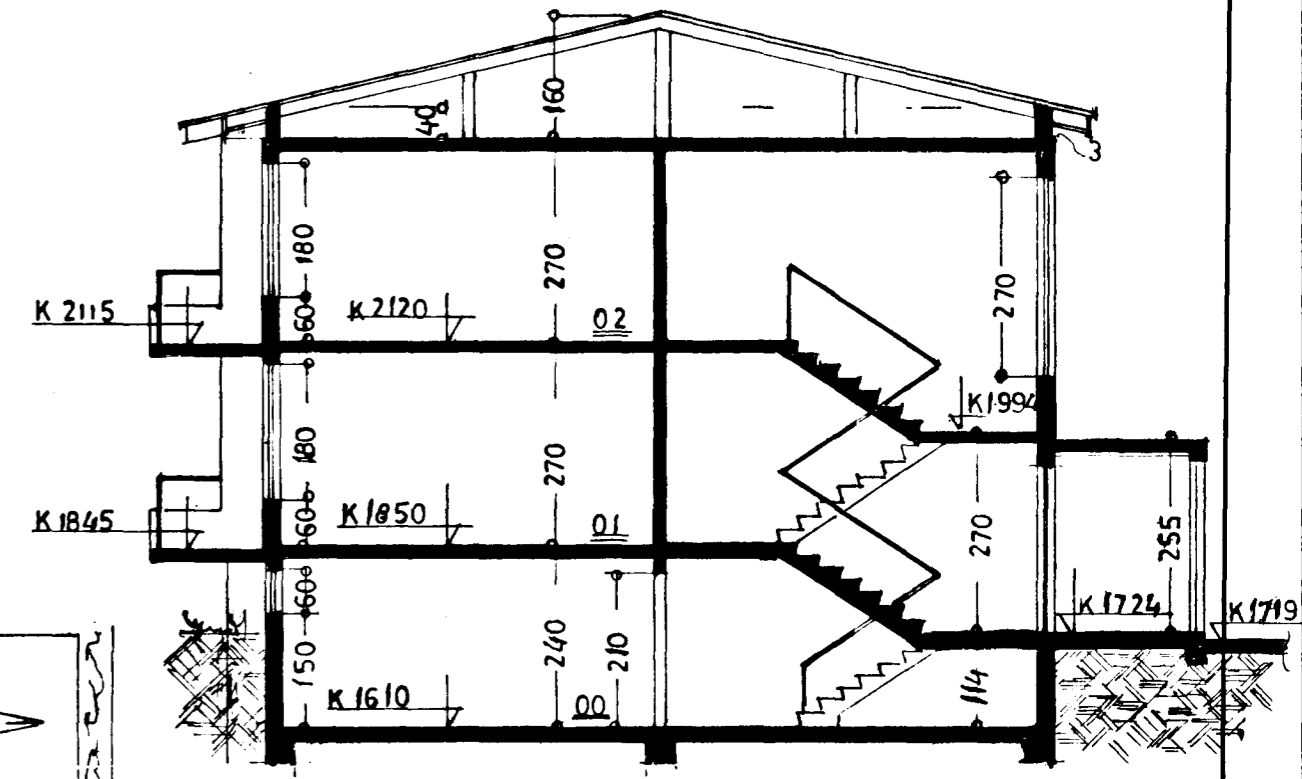

tifftop.com www.rebissoftware.com Demo Version

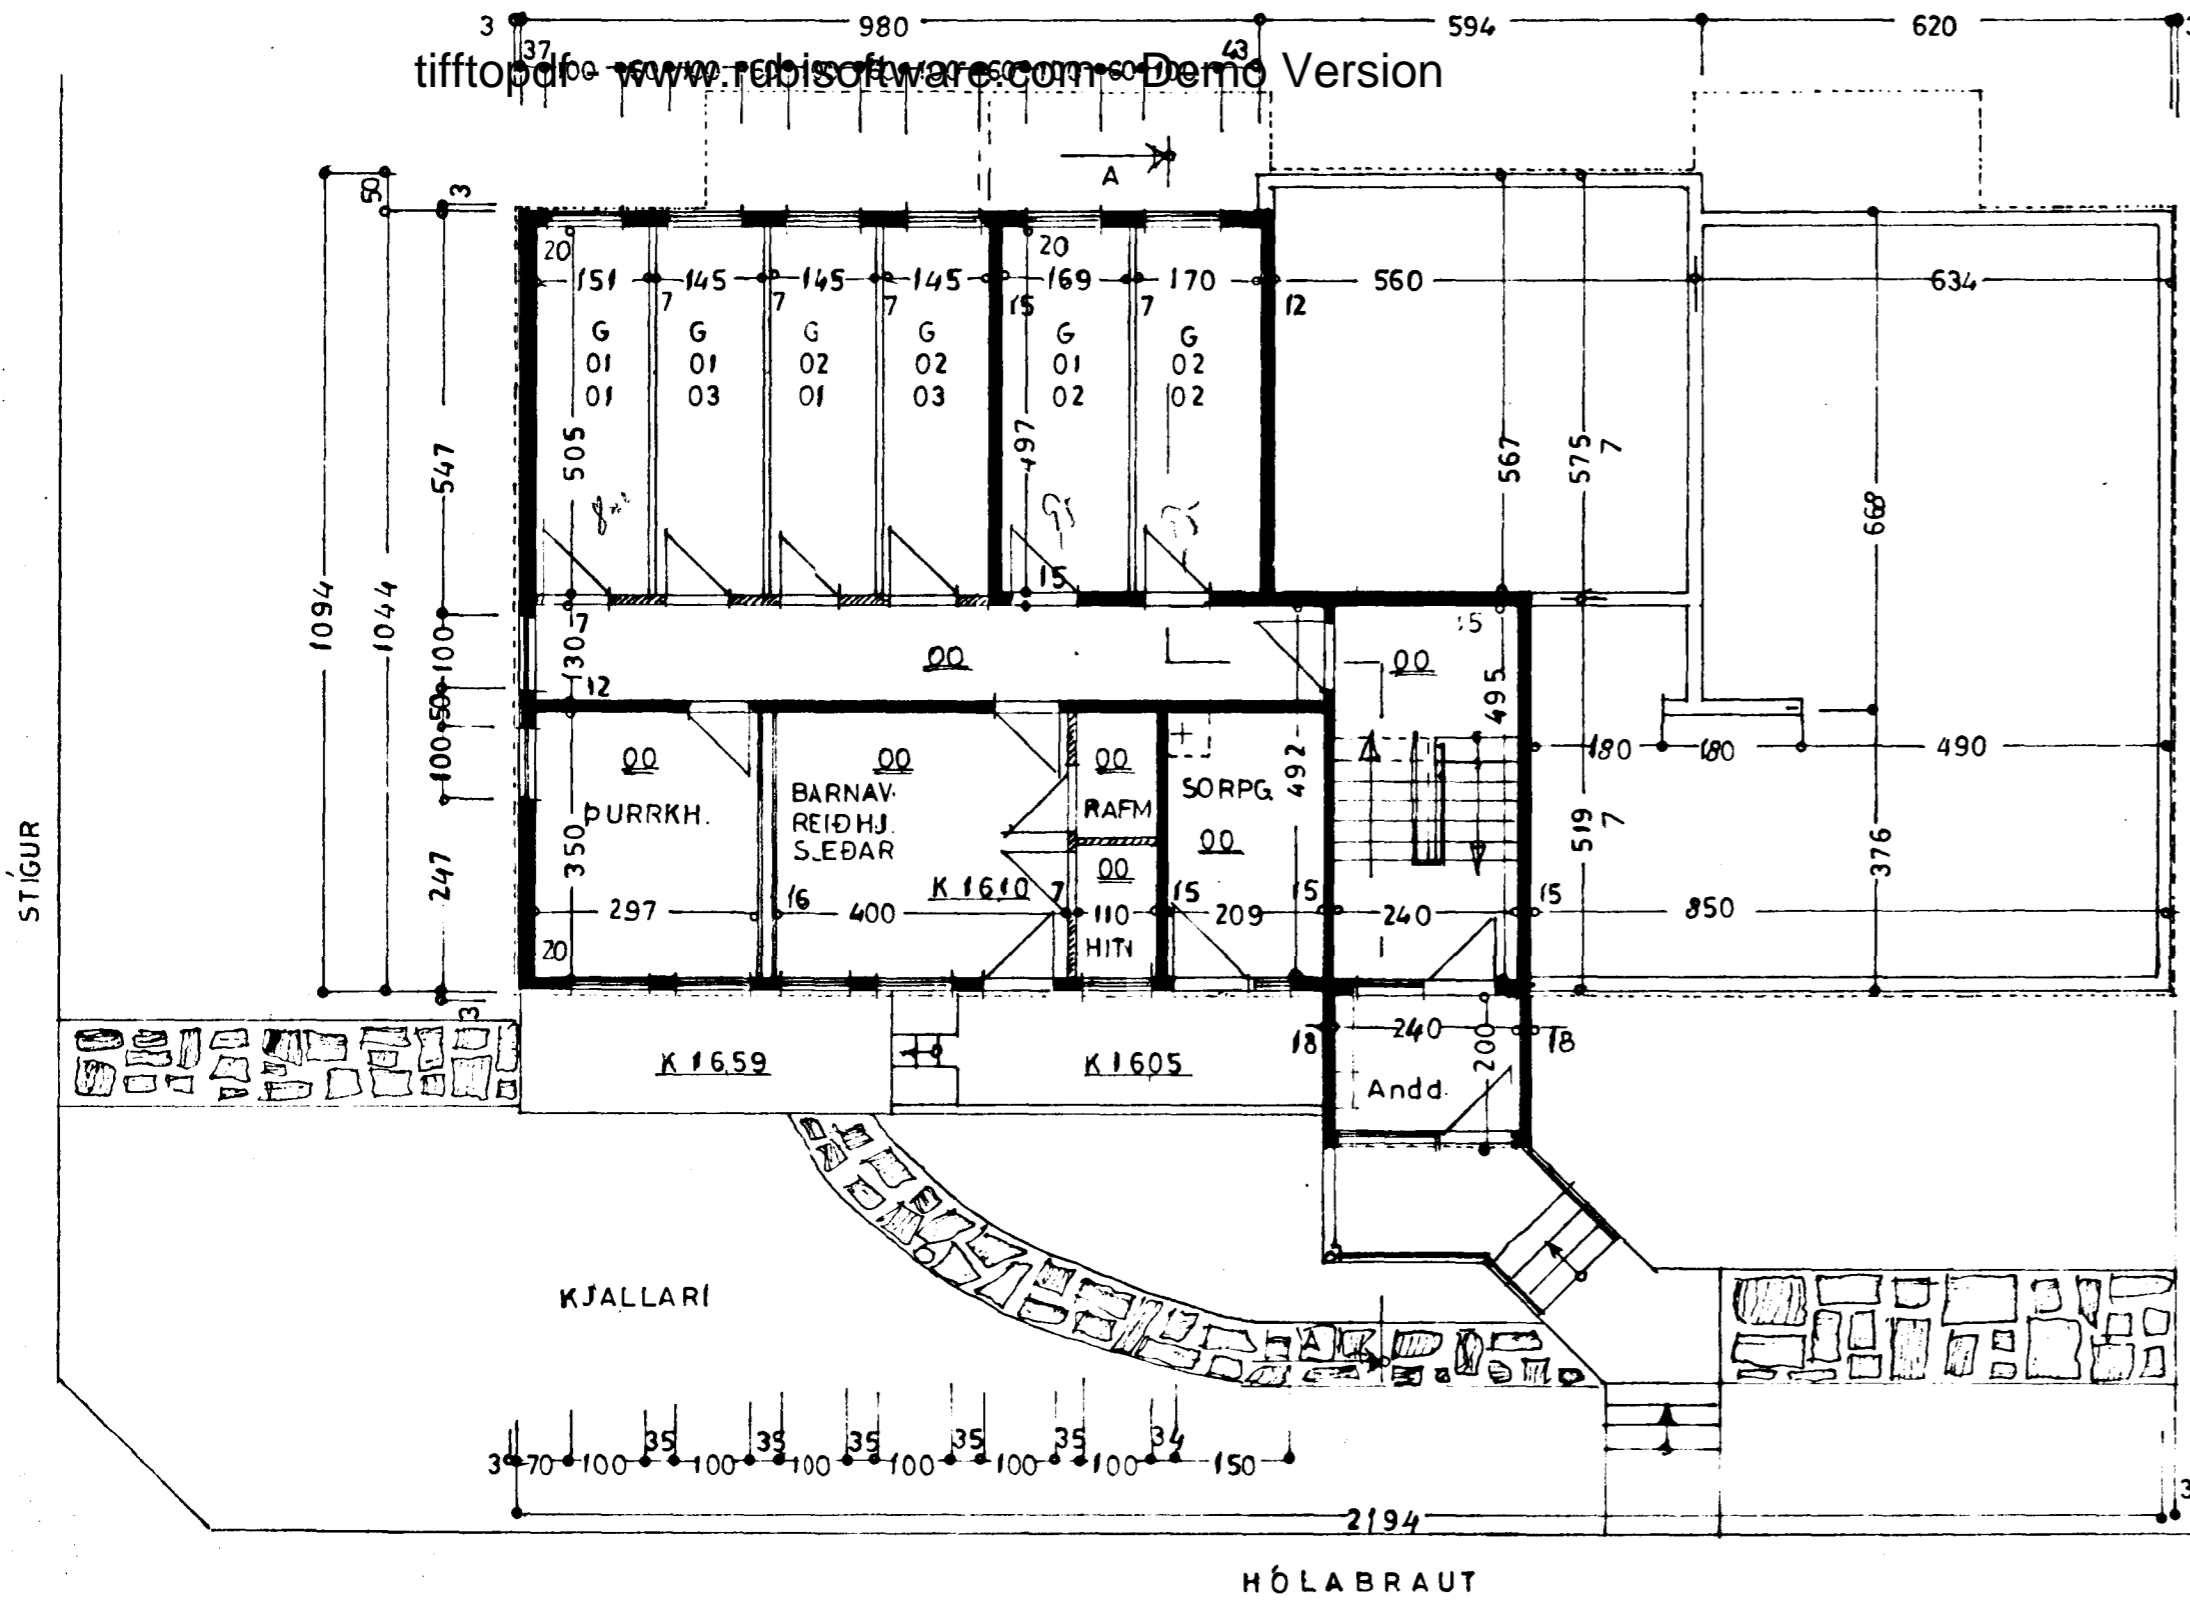

HÓLABRAUT

AFSTÖÐUMYND 1:1000

STÆRÐ:

KJALLARI:	128,0 m <sup>2</sup>	308,4 m <sup>3</sup>
I. HÆÐ	234,0 m <sup>2</sup>	631,8 m <sup>3</sup>
II. HÆÐ	234,0 m <sup>2</sup>	631,8 m <sup>3</sup>
ÞAK	234,0 m <sup>2</sup>	
	596,0 m <sup>2</sup>	1.806,0 m <sup>3</sup>

**HÓLABRAUT 3**

BLAD 2

GRUNNMYNDIR } 1:100  
SNIB }  
AFSTÖÐUMYND 1:1000

Hafnarfirdi 5 Janúar 1978