


Heimcedarstutar vid  
 lodamork grafist upp.  
 Halli tengingar okveest  
 a stadi um

Jarðvatnslagnir tengist i brunna  
 i uppsetnum hcedum. Stutar rói  
 10cm inn i brunna.

Afrensli hitaveitu  $\phi 50$ , pl.(R.I.)  
 p þaknidurfall,  $\phi 70$ , pl.

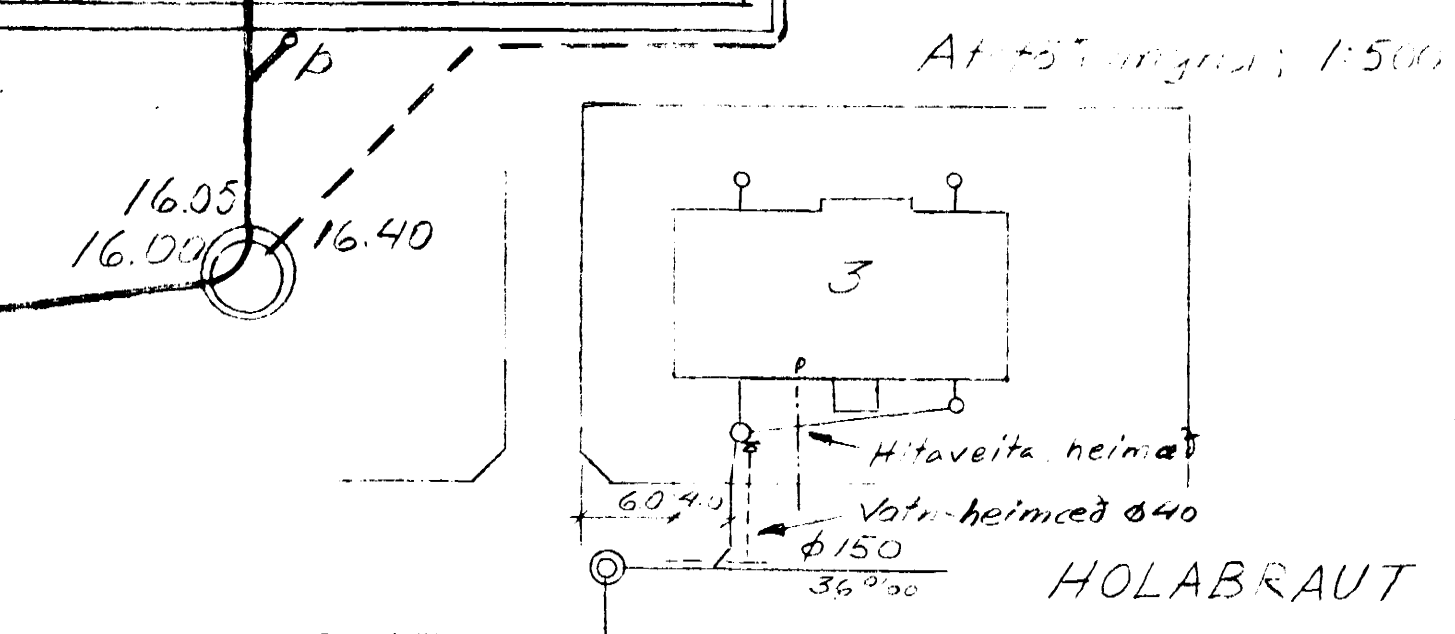

<b>HÖLABRAUT 3</b>			MÆLIKVARÐI 1:50 1:500	VERK BH-78	TEIKN NR 01
Fræðennslistögn i grunn. Afstöðumynd. Heimcedar			Hannað: Telknað:	Yfirfarið: Samb:	DAGS Sept. 78
BJÖRN ARNASON VÉLAVERKFRÆÐINGUR MVFÍ MARKARFLÖT 5 - GARÐAHREPPI - SÍMI 42100			BREYTT		