


Kjallari M1:50

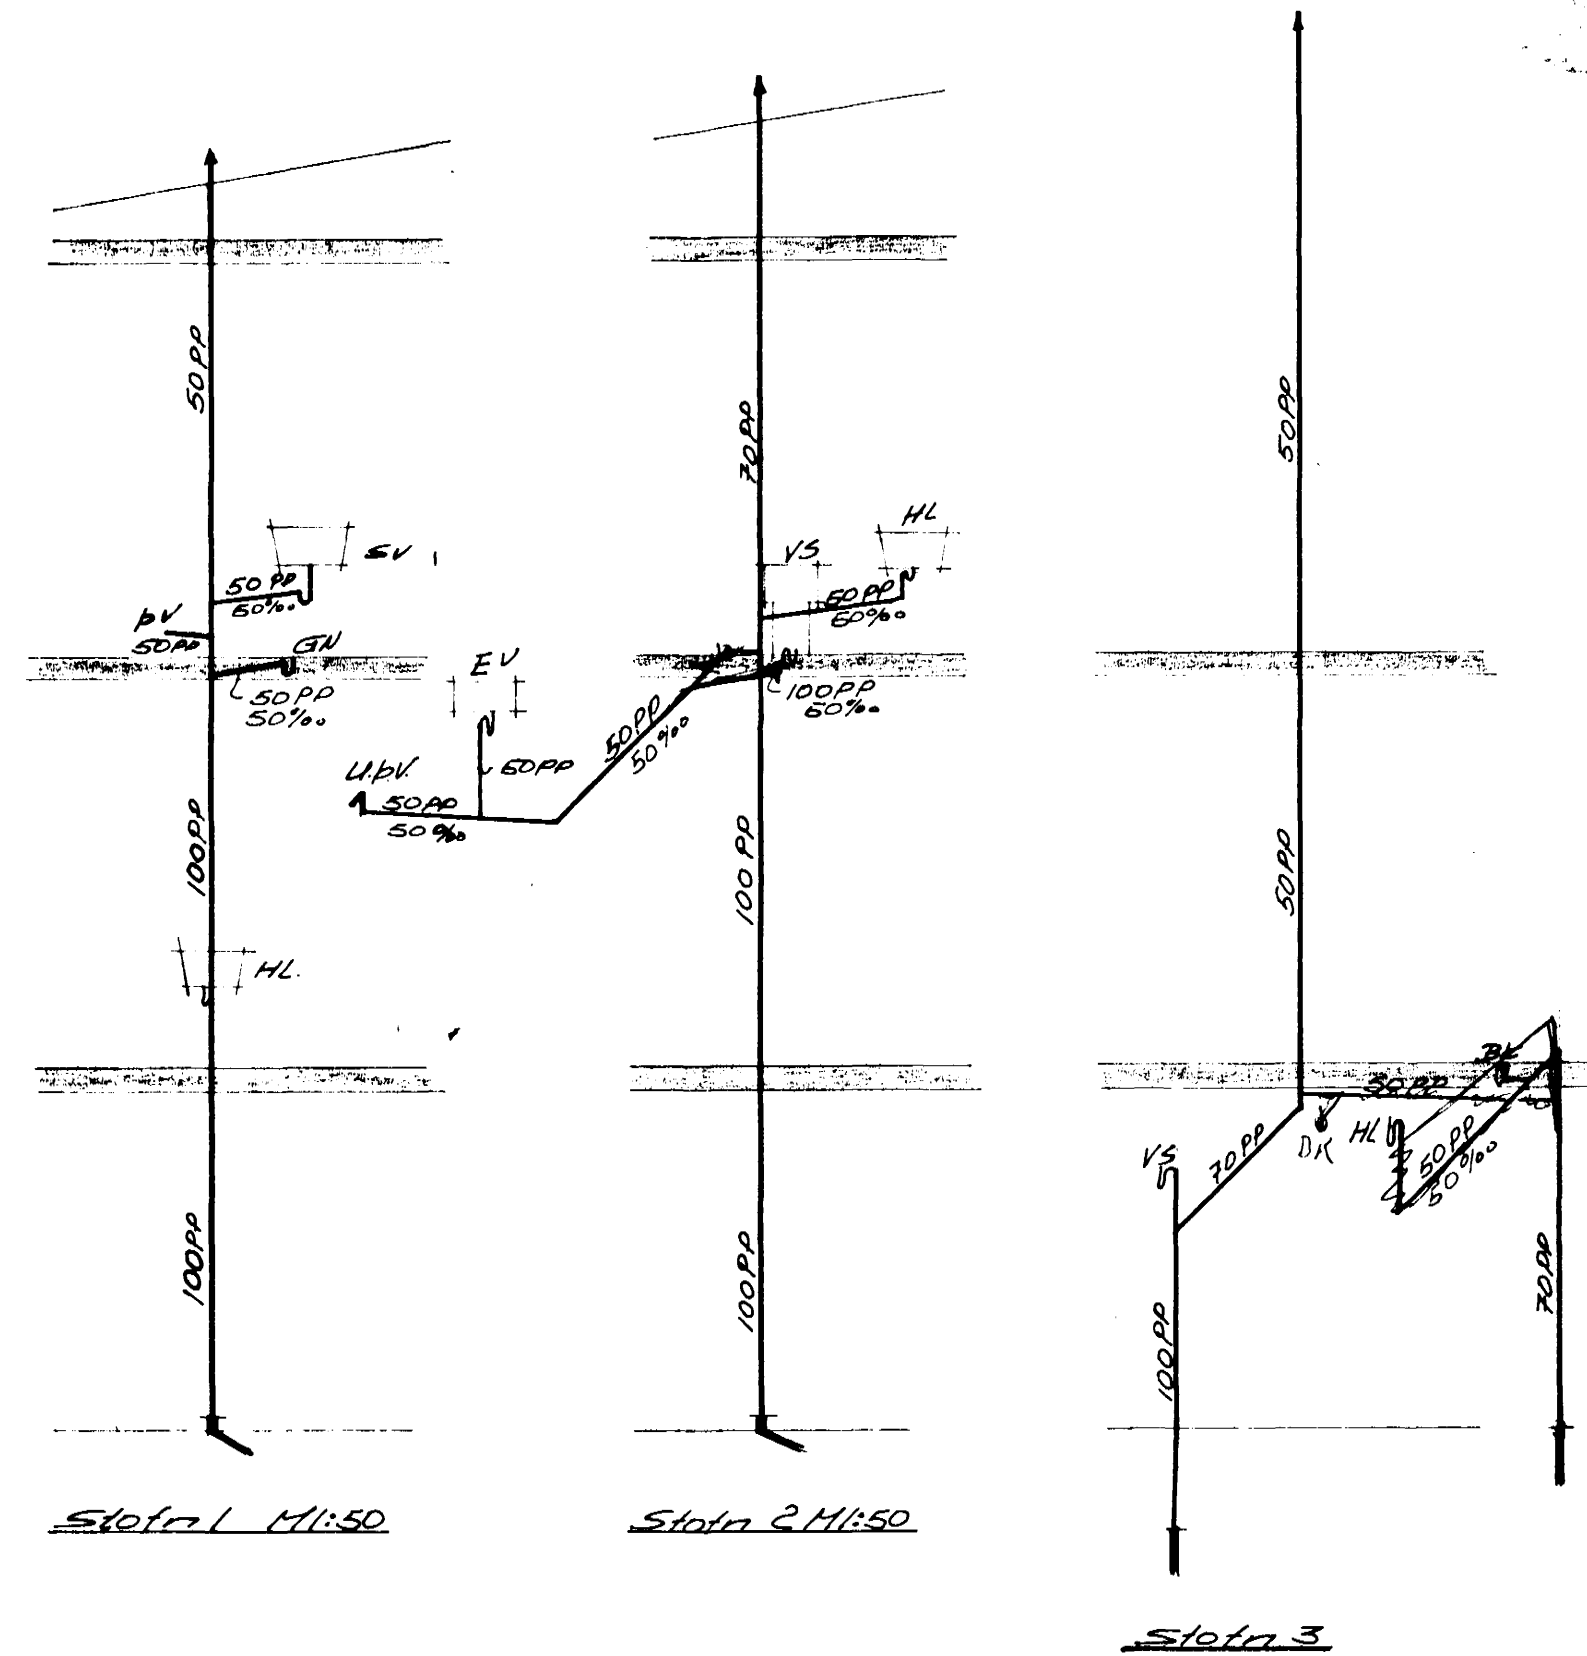

MIR 4A

UNNAR JÓNSSON M.T.F.I S. 52439

| | | | |
|-----------|--|---------|---------------|
| VERKHEITI | Hólabraut 4 (austur e.) Hatnartírdi. | VERK NR | 10049-1 |
| | | DAGS | 19-11-1980 |
| VERKHLUTI | Vatns- og frárennsli. Grunnmynd kjallara Stofnar | M K V | 1:50 |
| | | TEIKNAD | U.J. |
| | | HANNAÐ | Unnar Jónsson |