

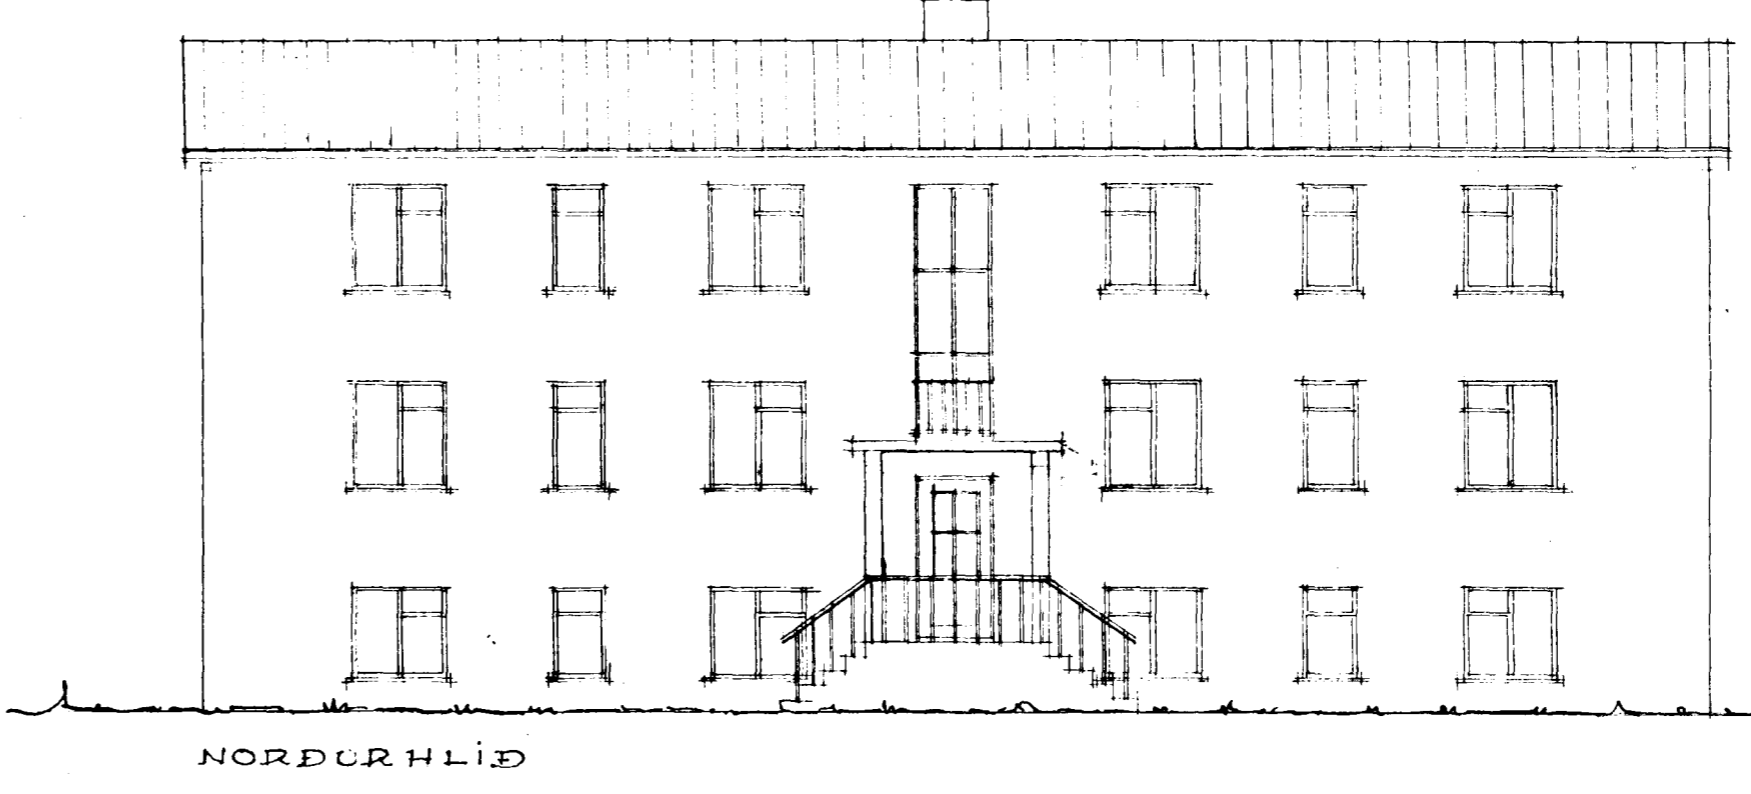
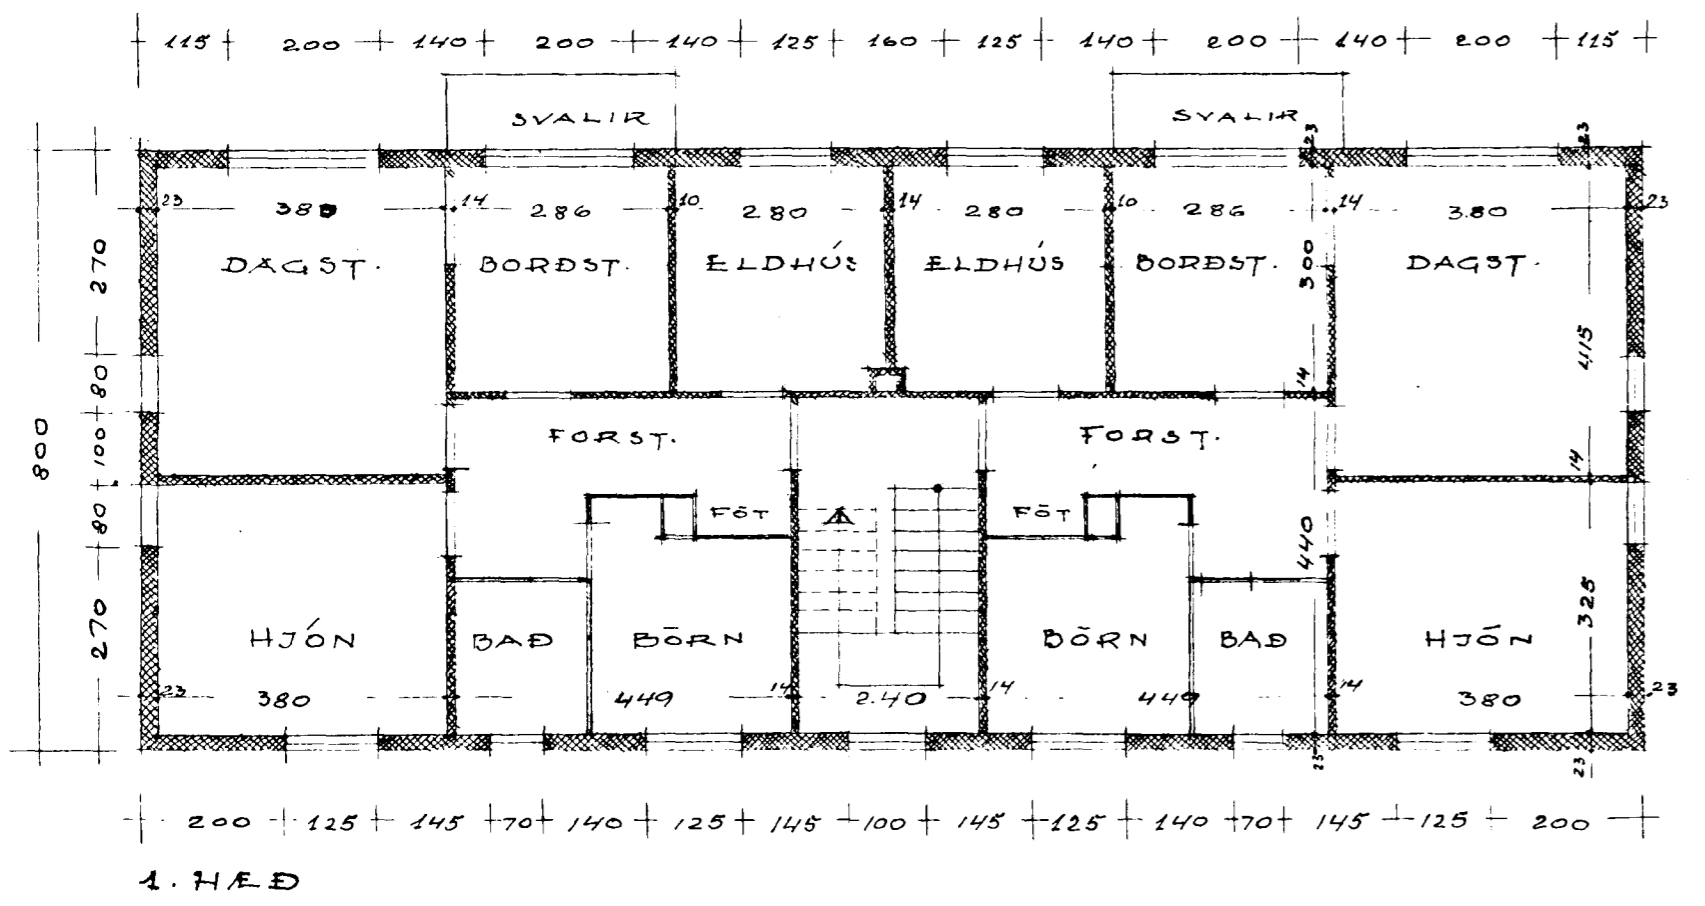
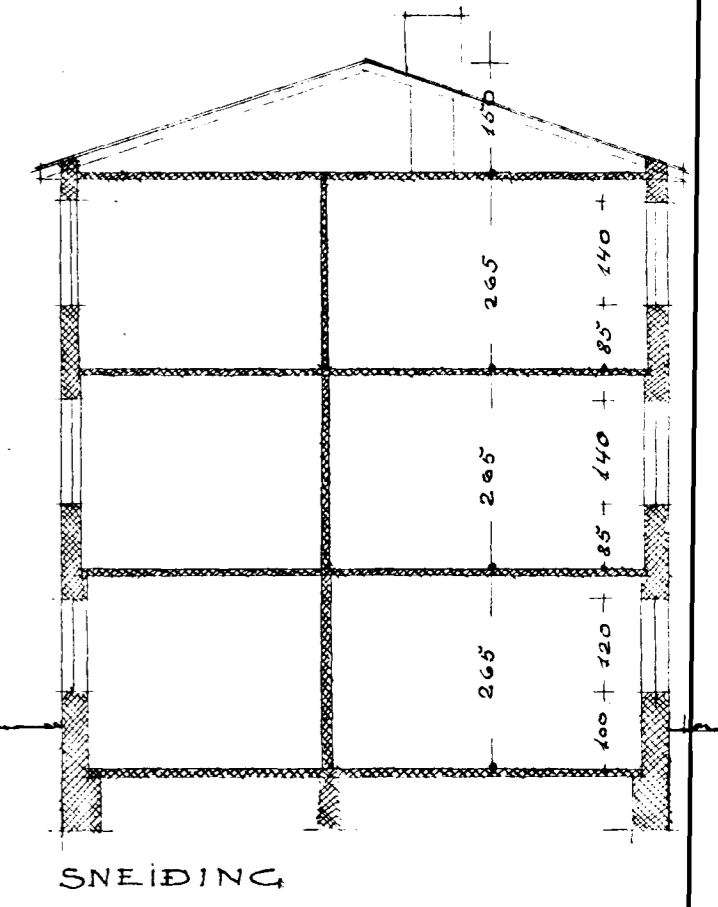
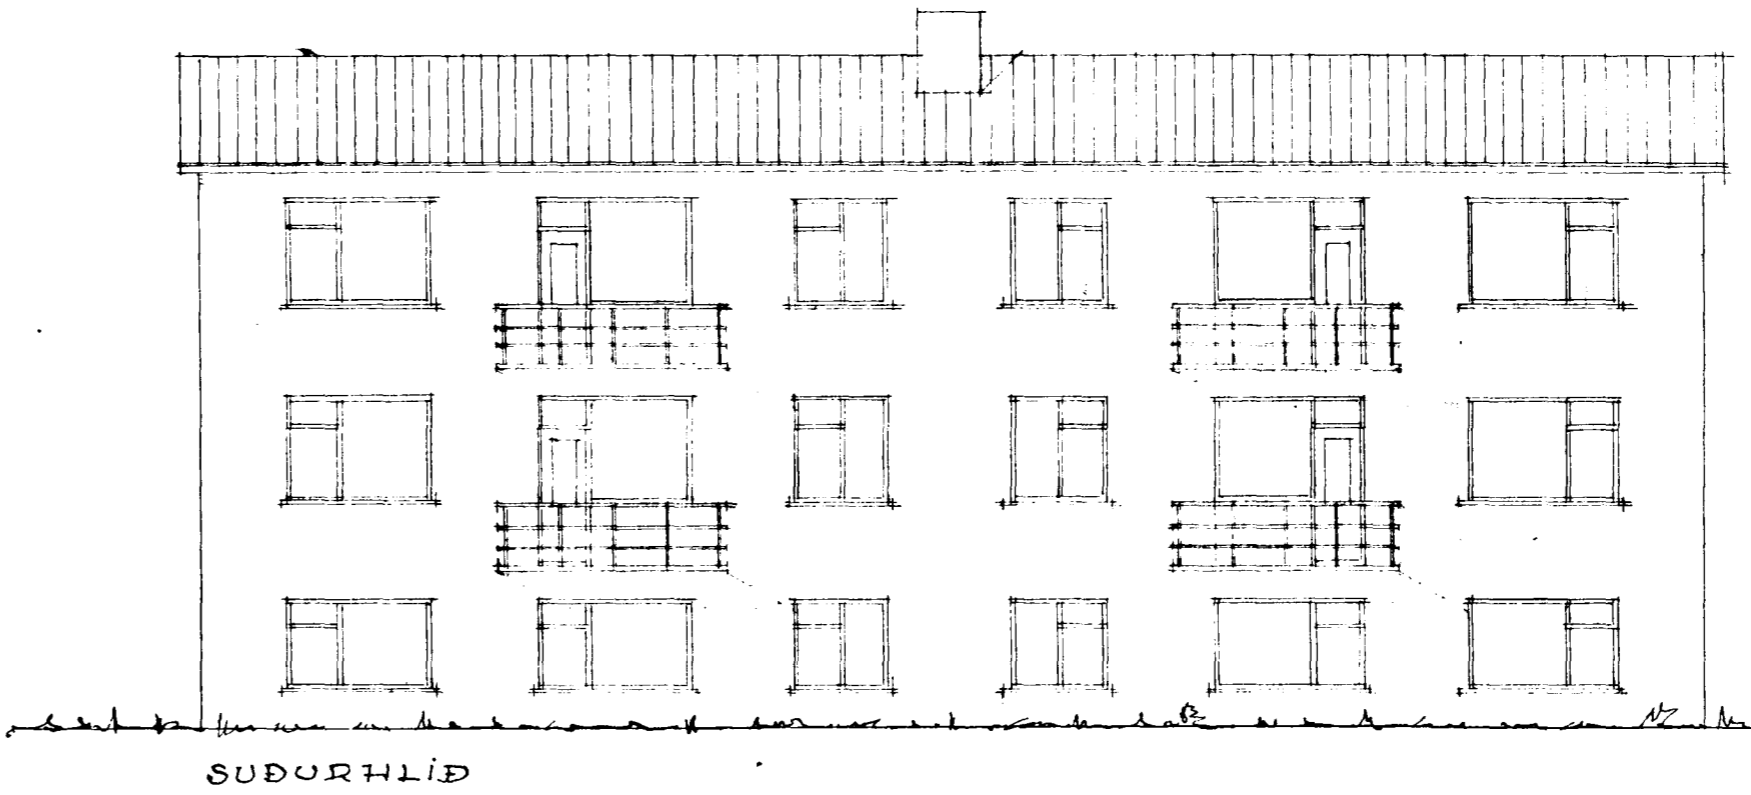


VERKAMANNA-BÚSTAÐIR Í HAFNARFIRÐI  
 M. 1:100 HÓLABRAUT 5-7


*Halldór Guðmundsson*  
 Sigurður S. Arnarson

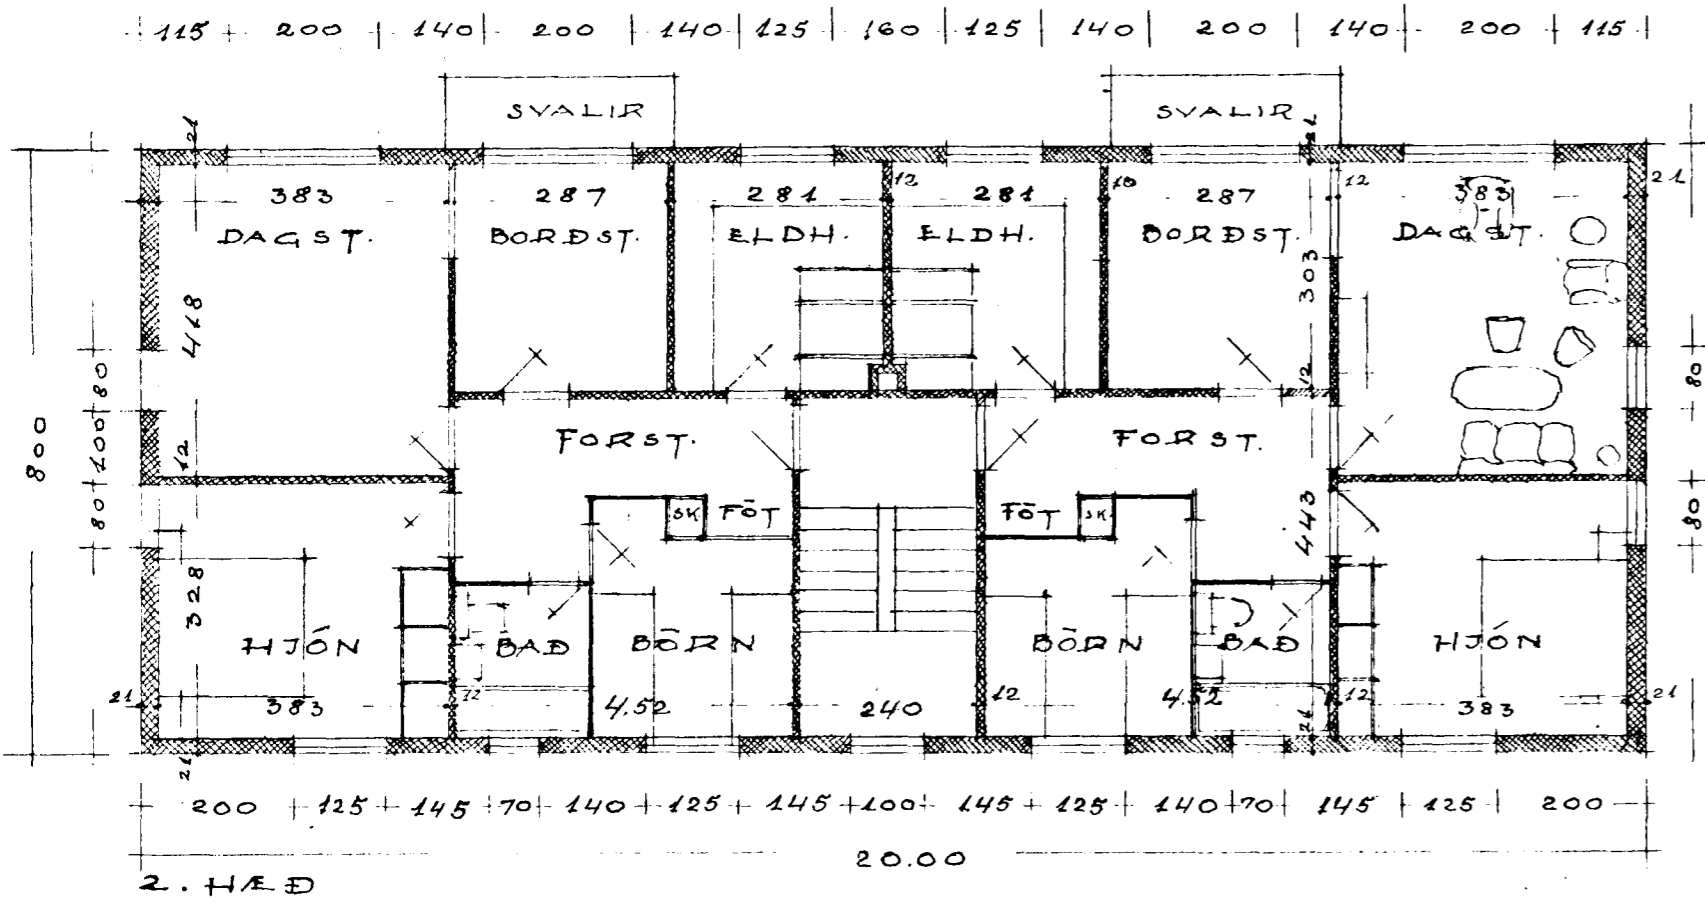

*df. 27/2 '56*

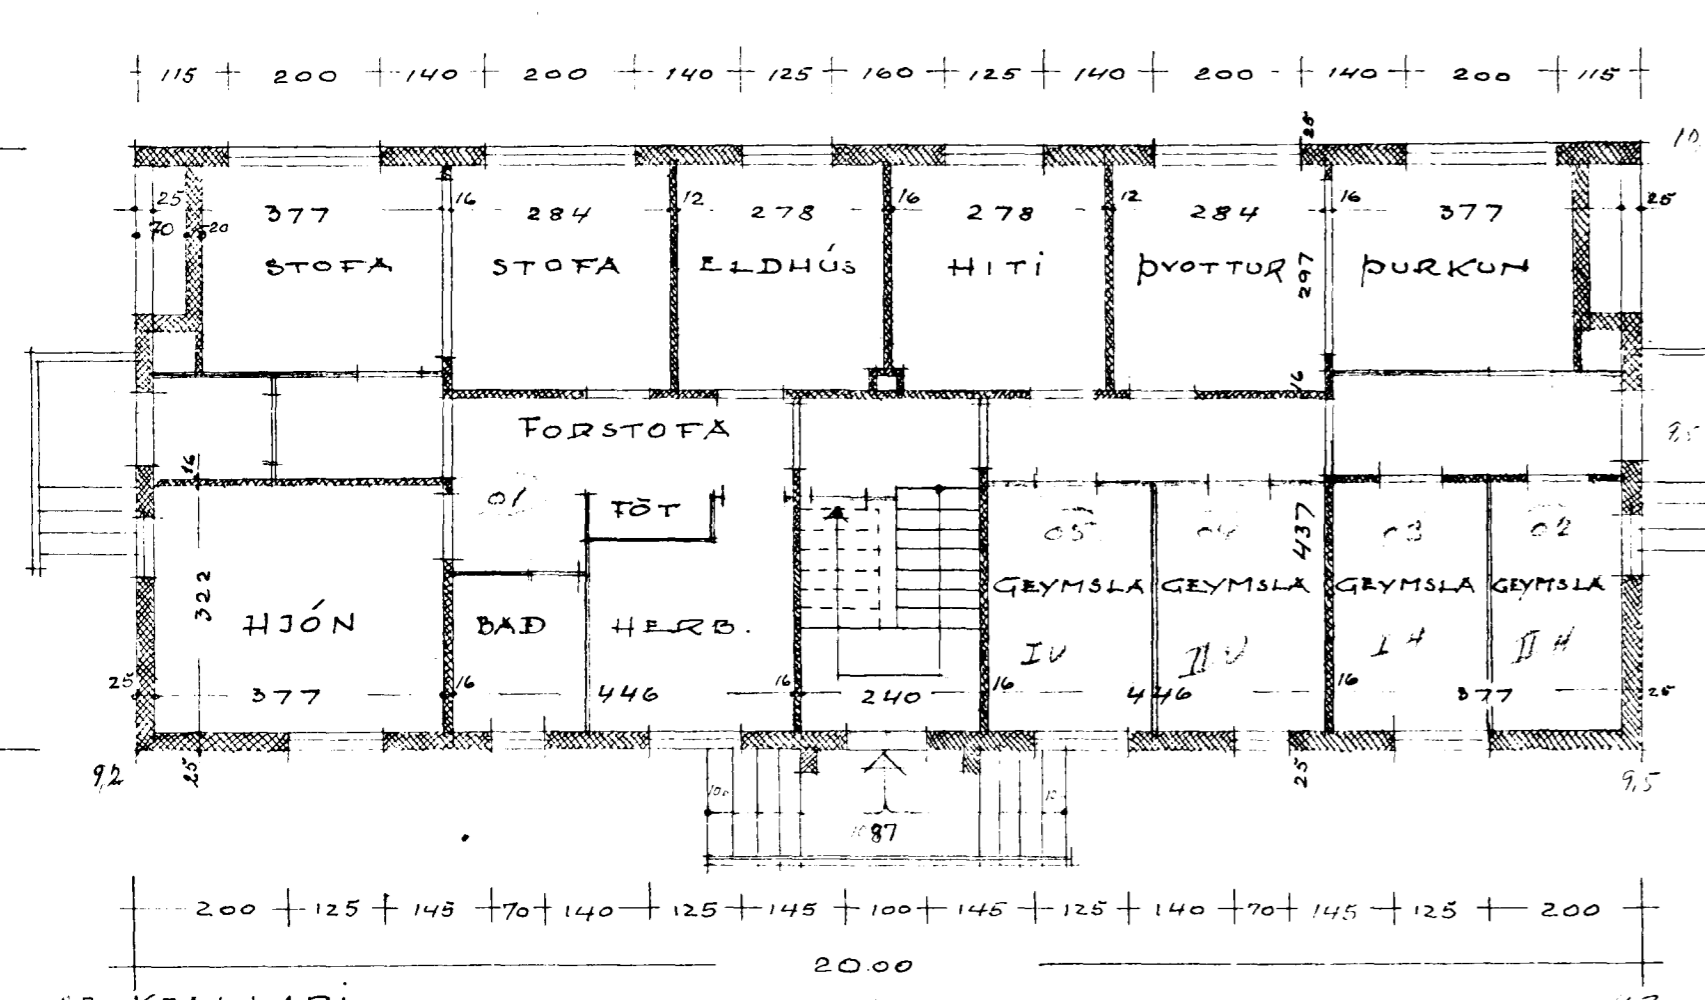

AFSTÖÐUMYND  
 M. 1:2000

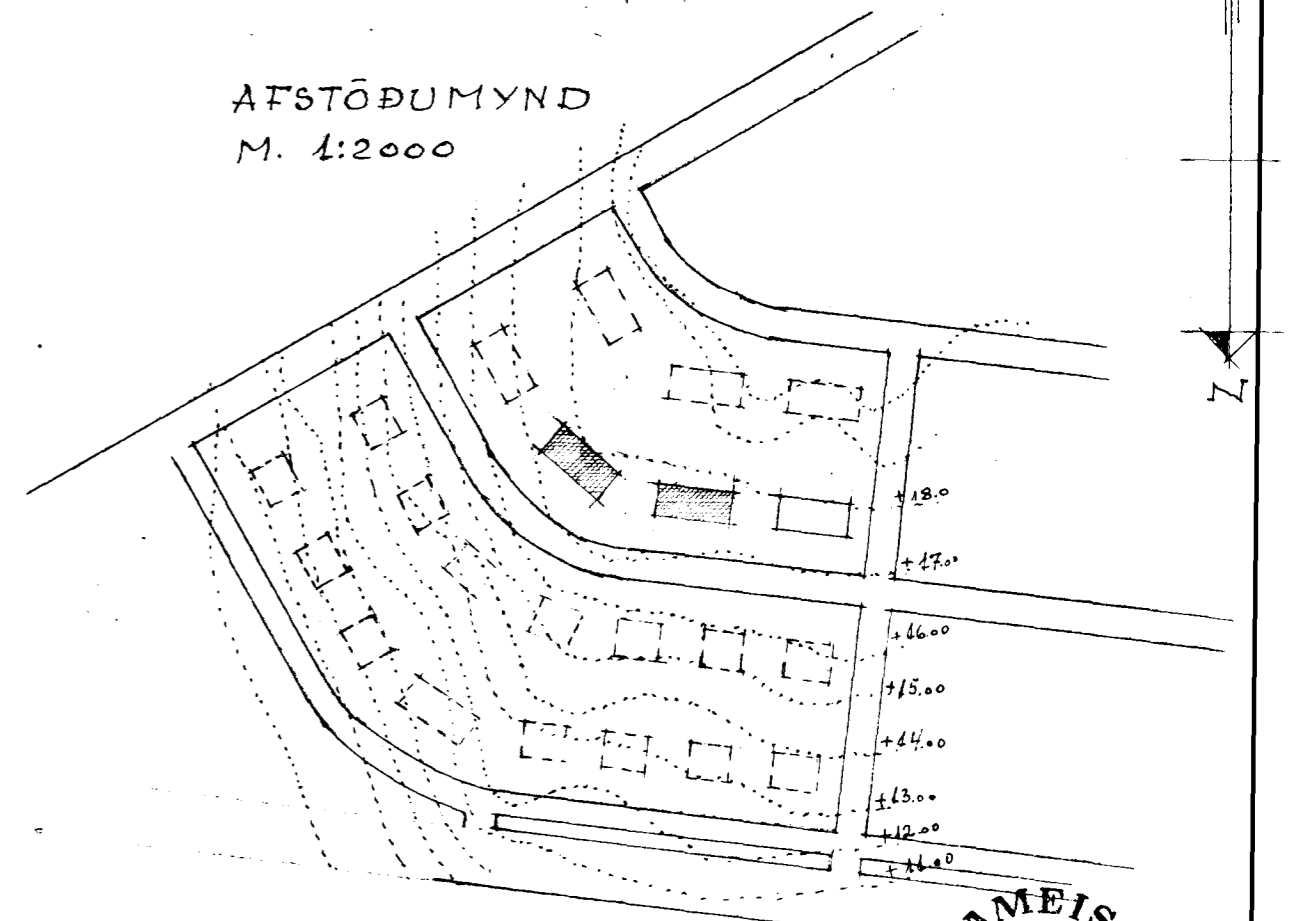

TEIKNIST. HJÓAN KRÍKISINS  
 HUSAMEISTAR  
 KRÍKISINS  
 1. 56