




Samþykkt á fundi byggingarnefndar þann

22 APR. 1998


Byggingafulltrúinn í Hafnarfirði  
Erlendur Hjálmarsson




Suður

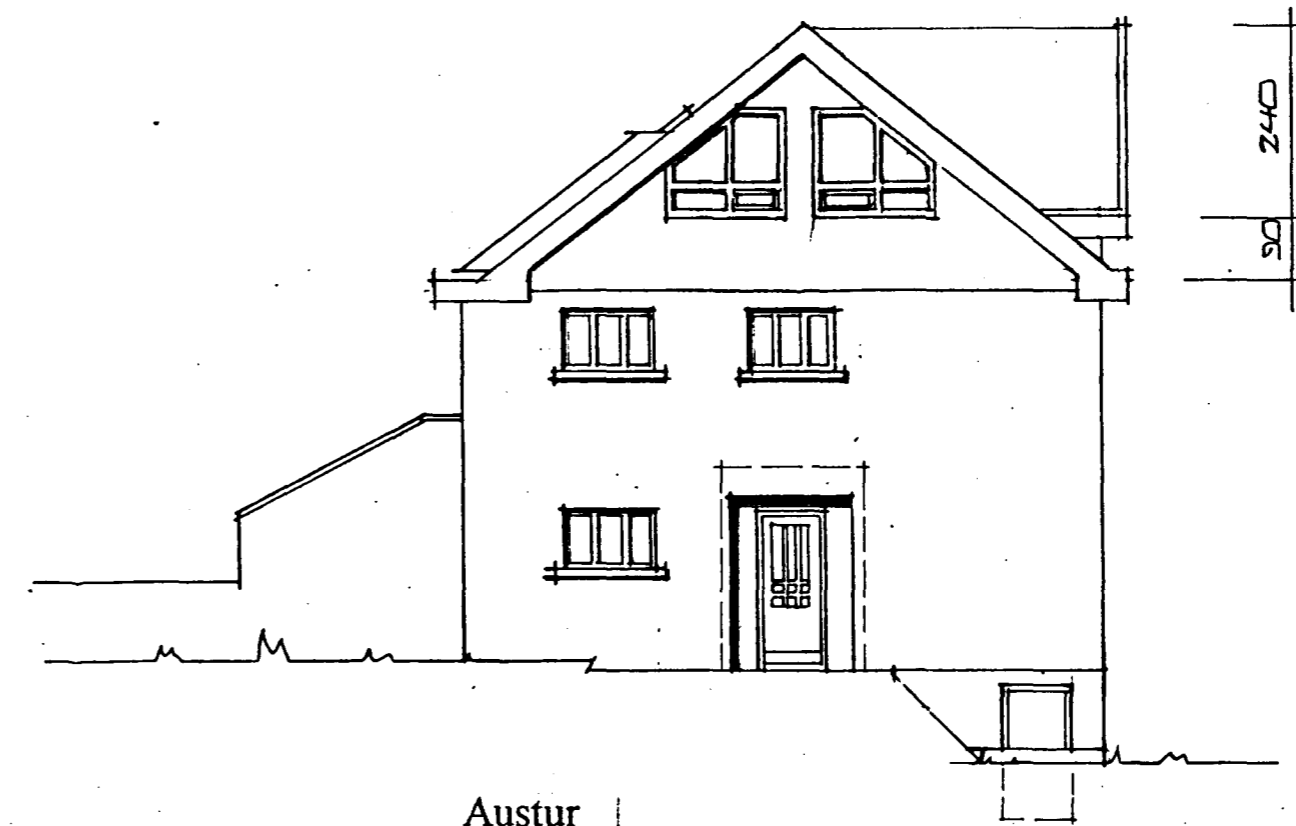



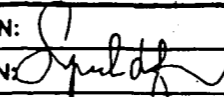
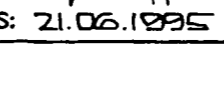
Austur

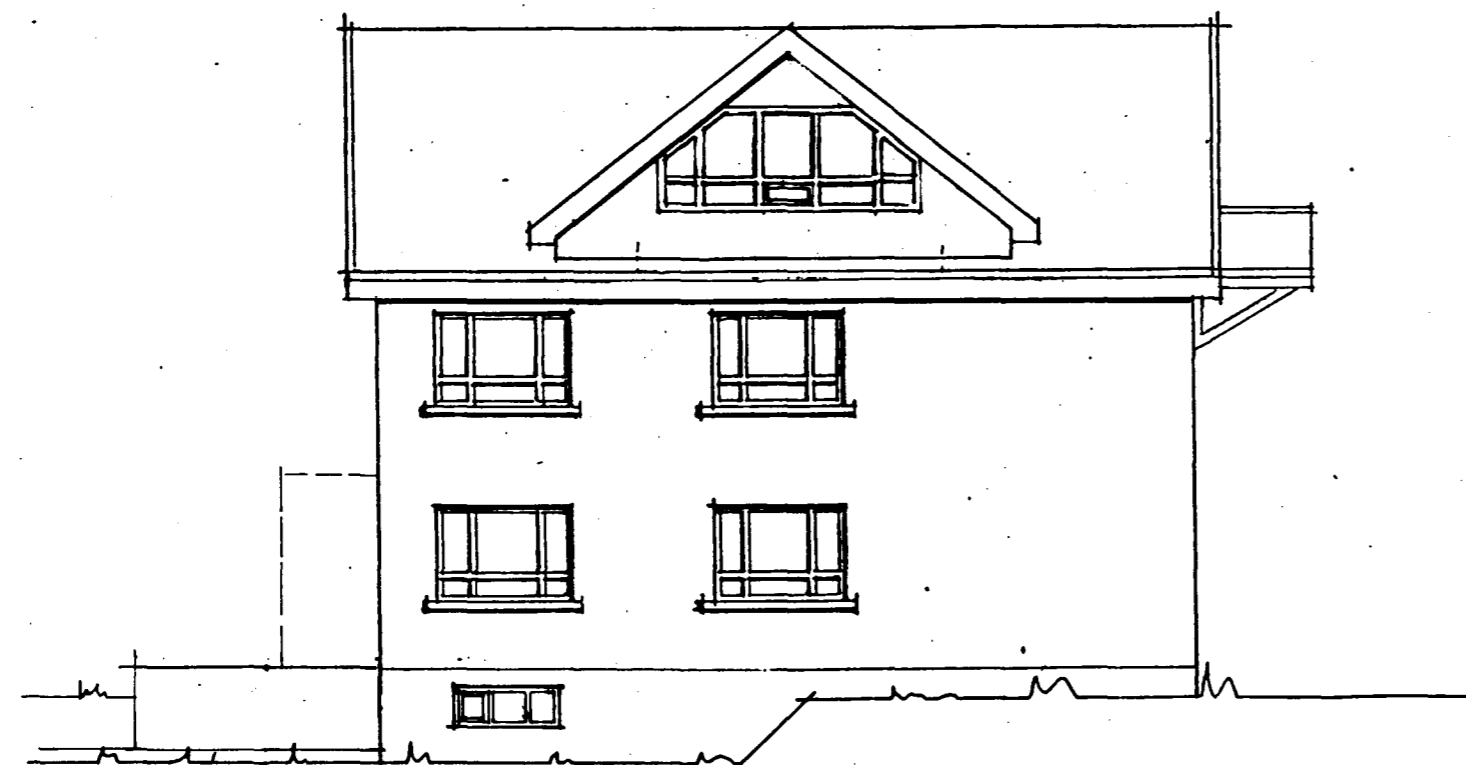

Norður

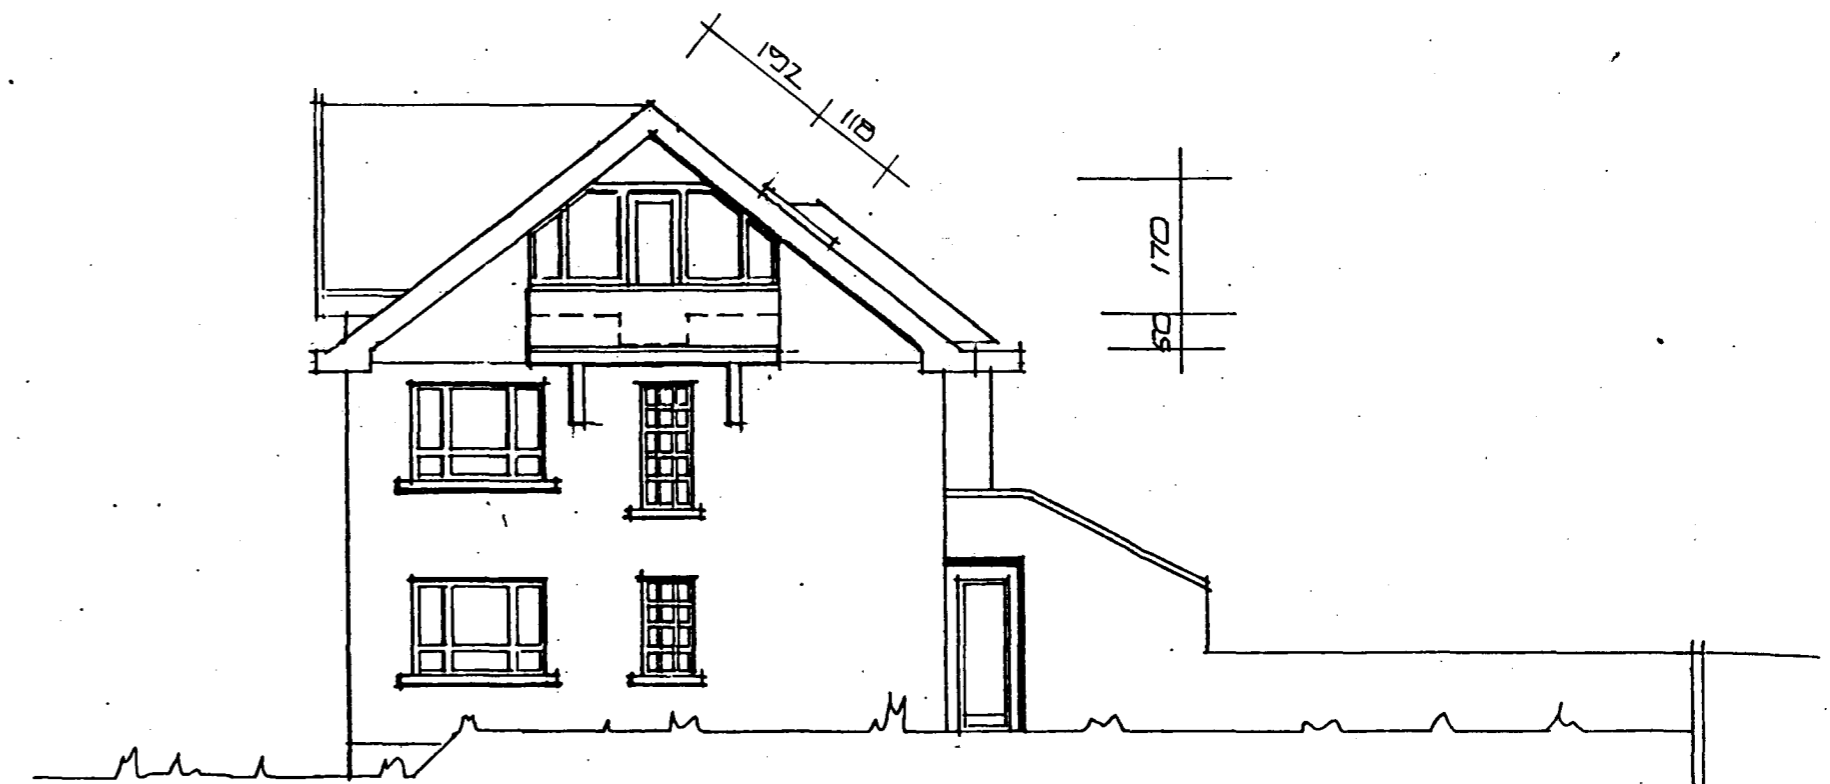

Vestur

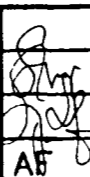2	21.11.1997	KJALLARI SÝNDUR SAMKV. MÆL.	 <b>Hannart</b> SAMP: 	SÍÐUMÓLA 1, 108 REYKJAVÍK S: 687317 FAX: 687320 KT.: 670686-1599	REIKN:  TEIKN:  DAGS: 21.06.1995 NR:	VERK: <b>Hólabraut 8, Hafnarfirði</b> EFNI: Byggingarnefndarteikning: Útlit	BLAD: 100 Mkv. 1:100
1	14.06.1996	KVISTI BREST OG RAUGL.					
NR:	DAGS	BREYTING		AB			