
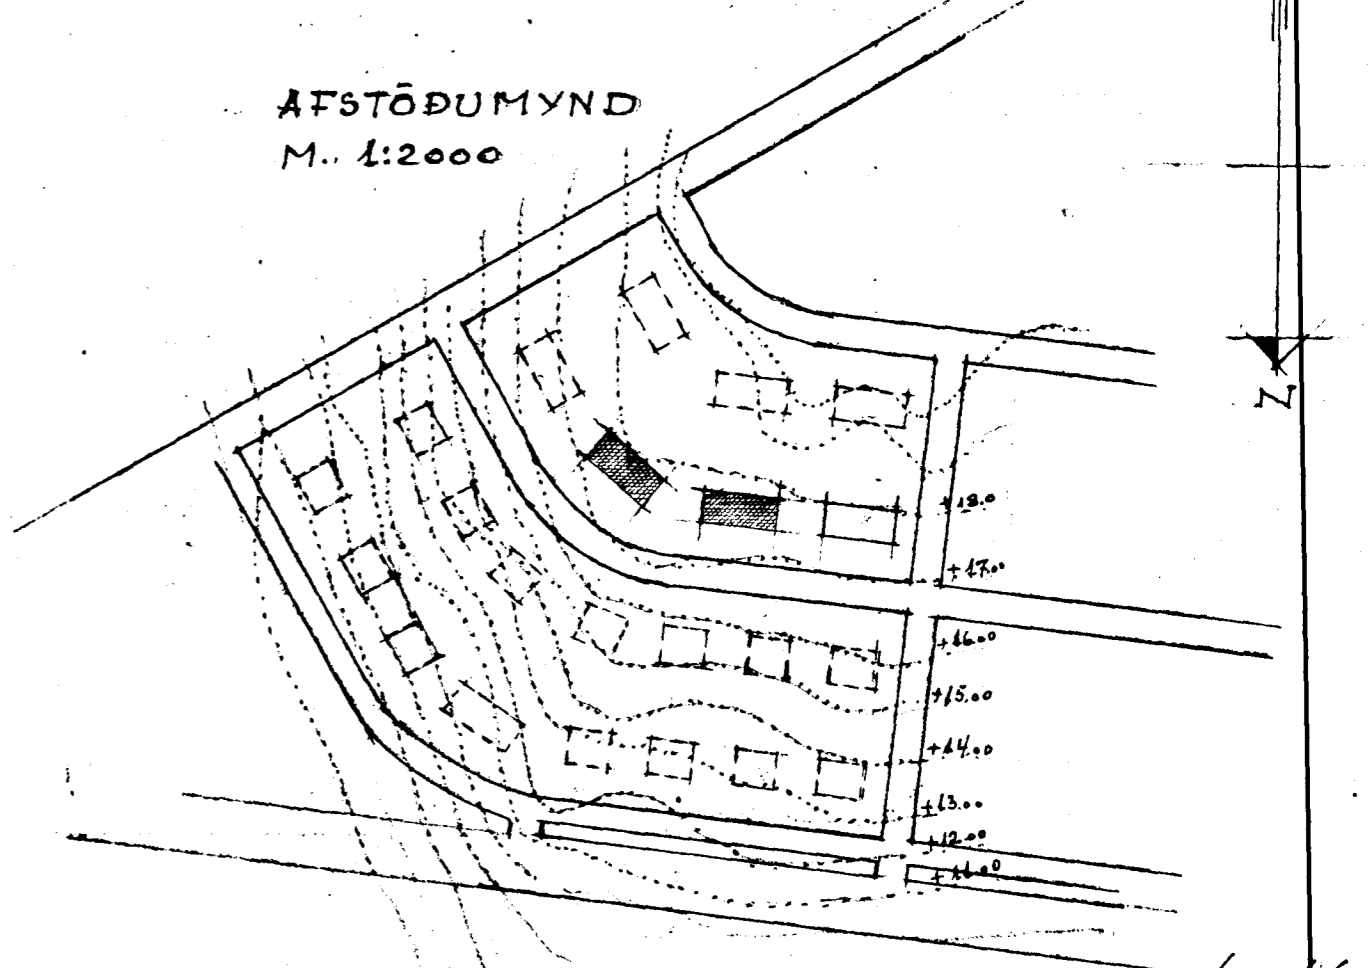
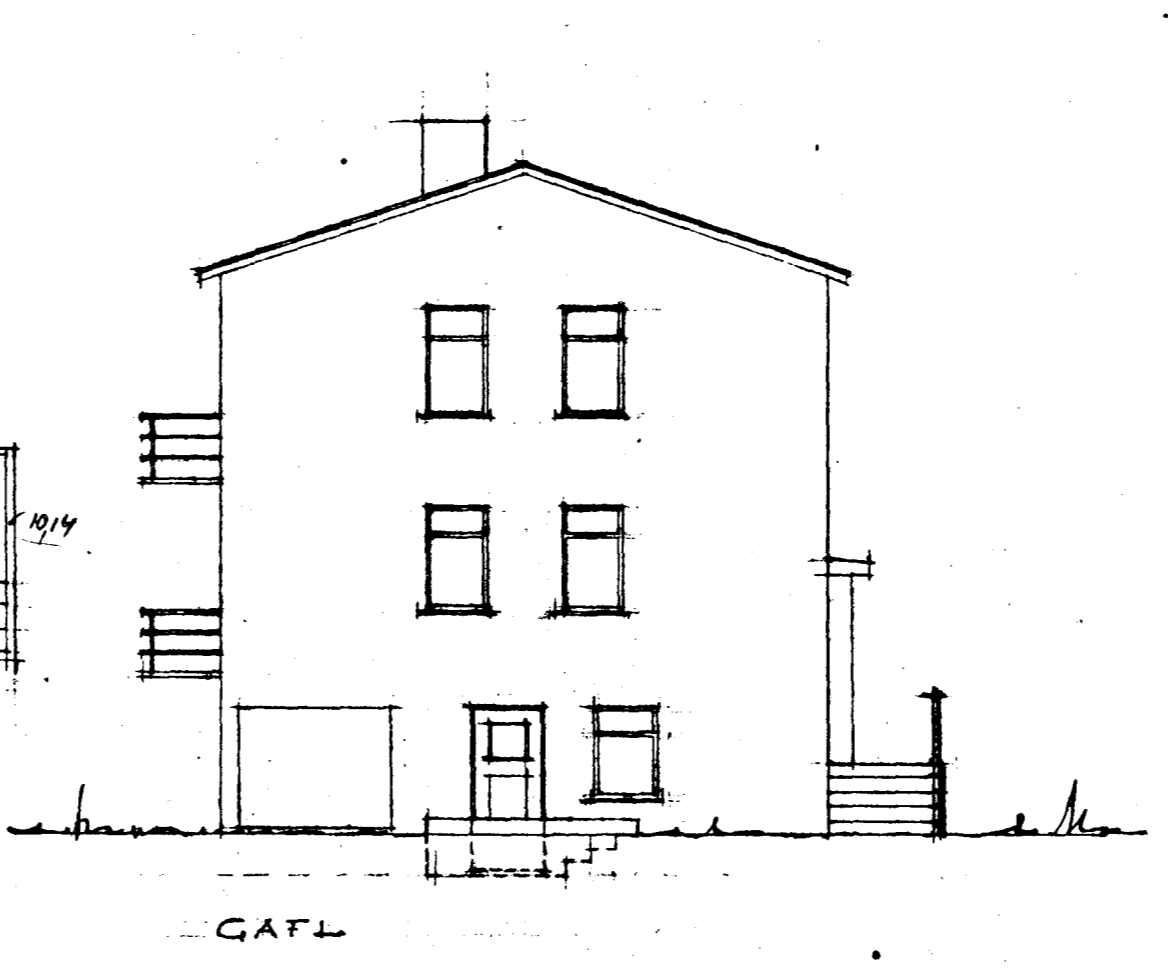
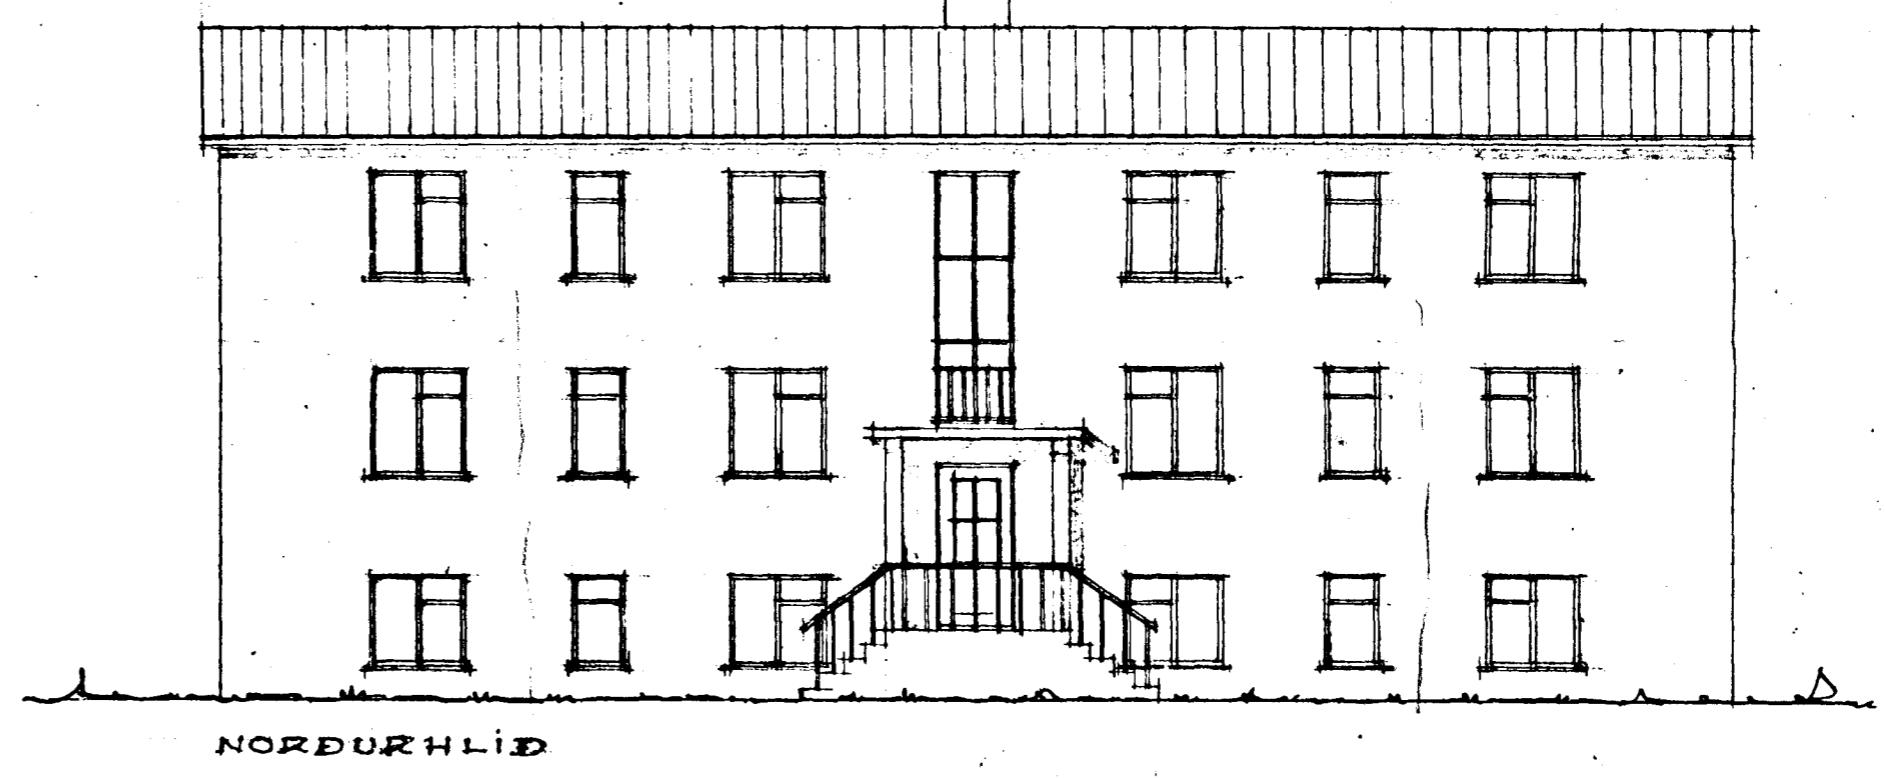
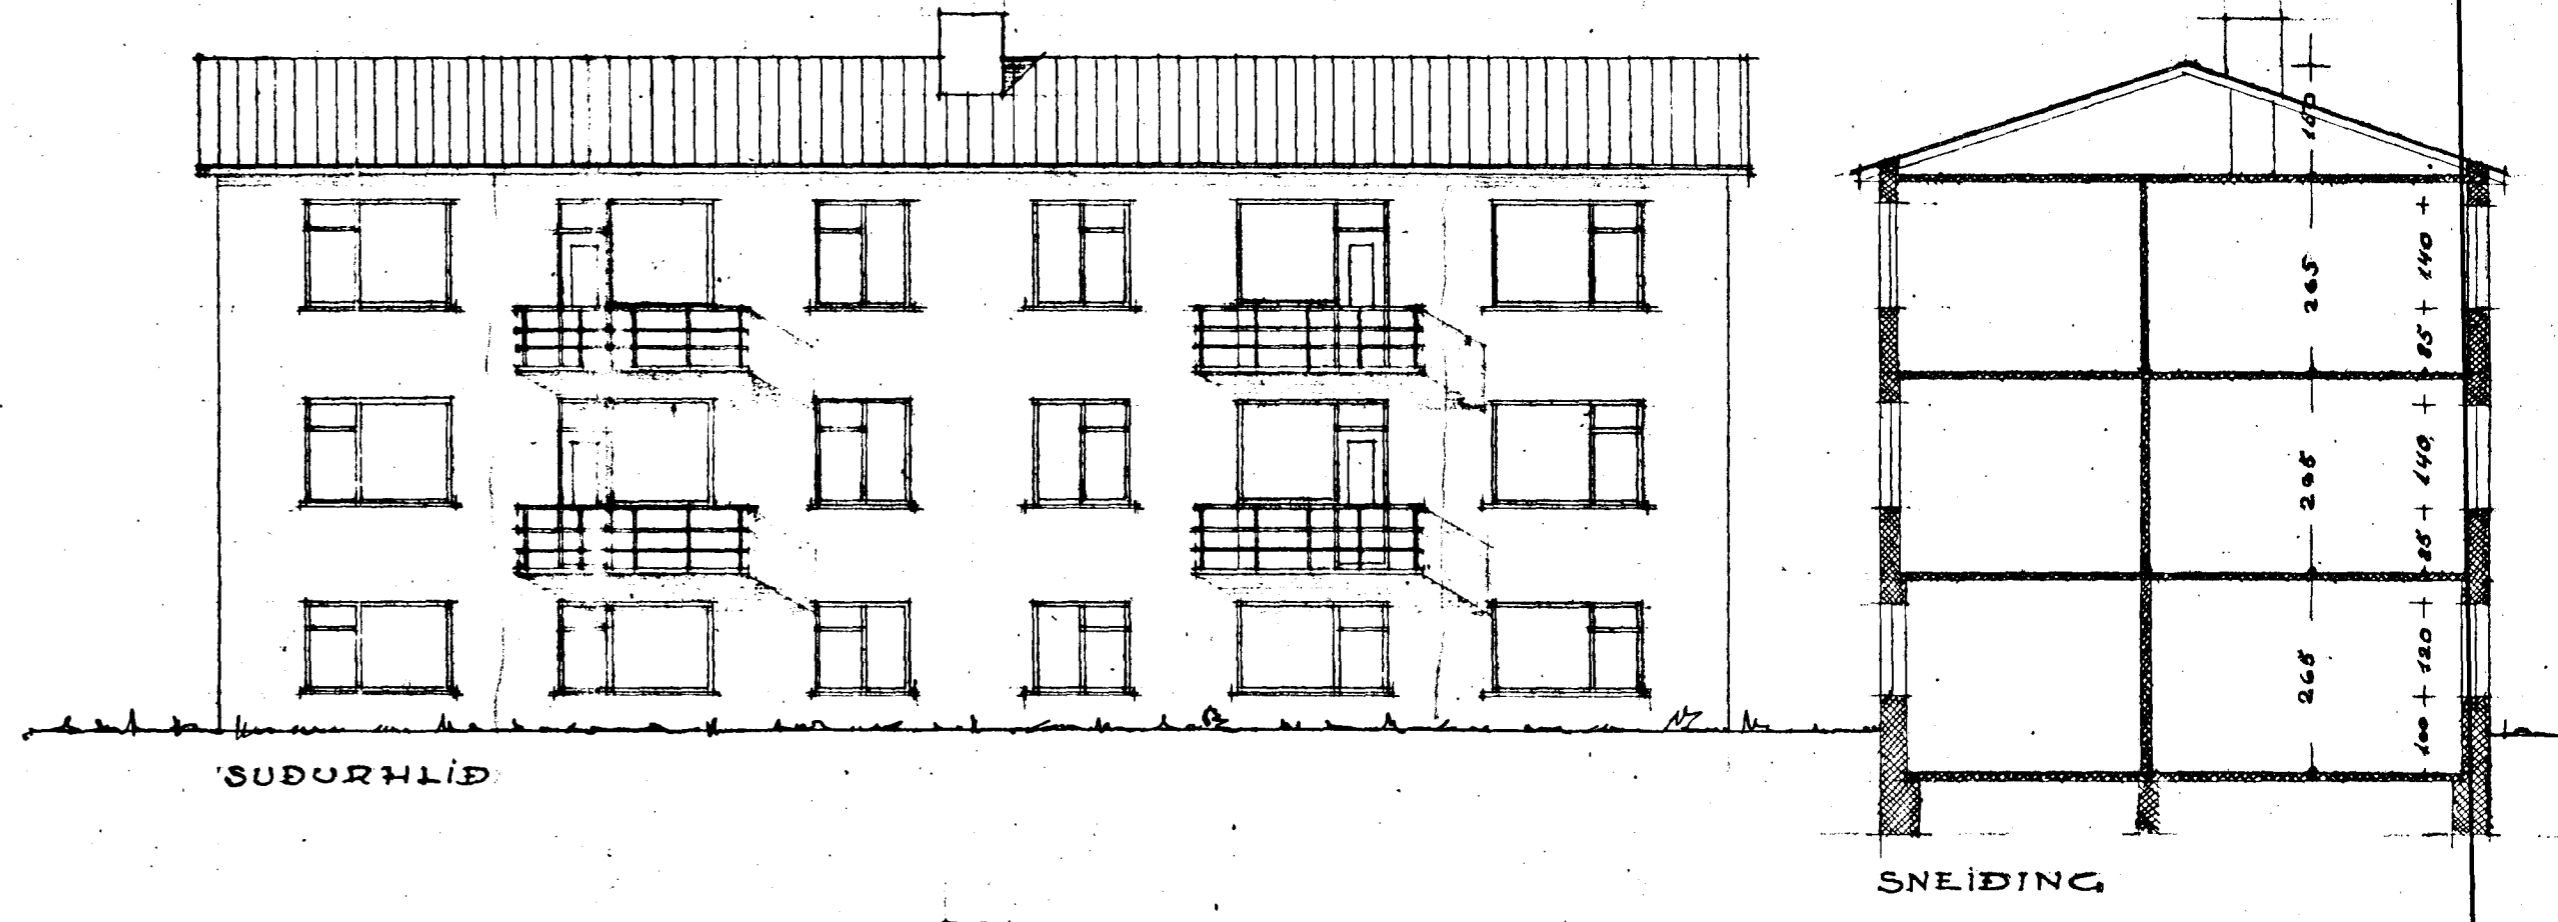
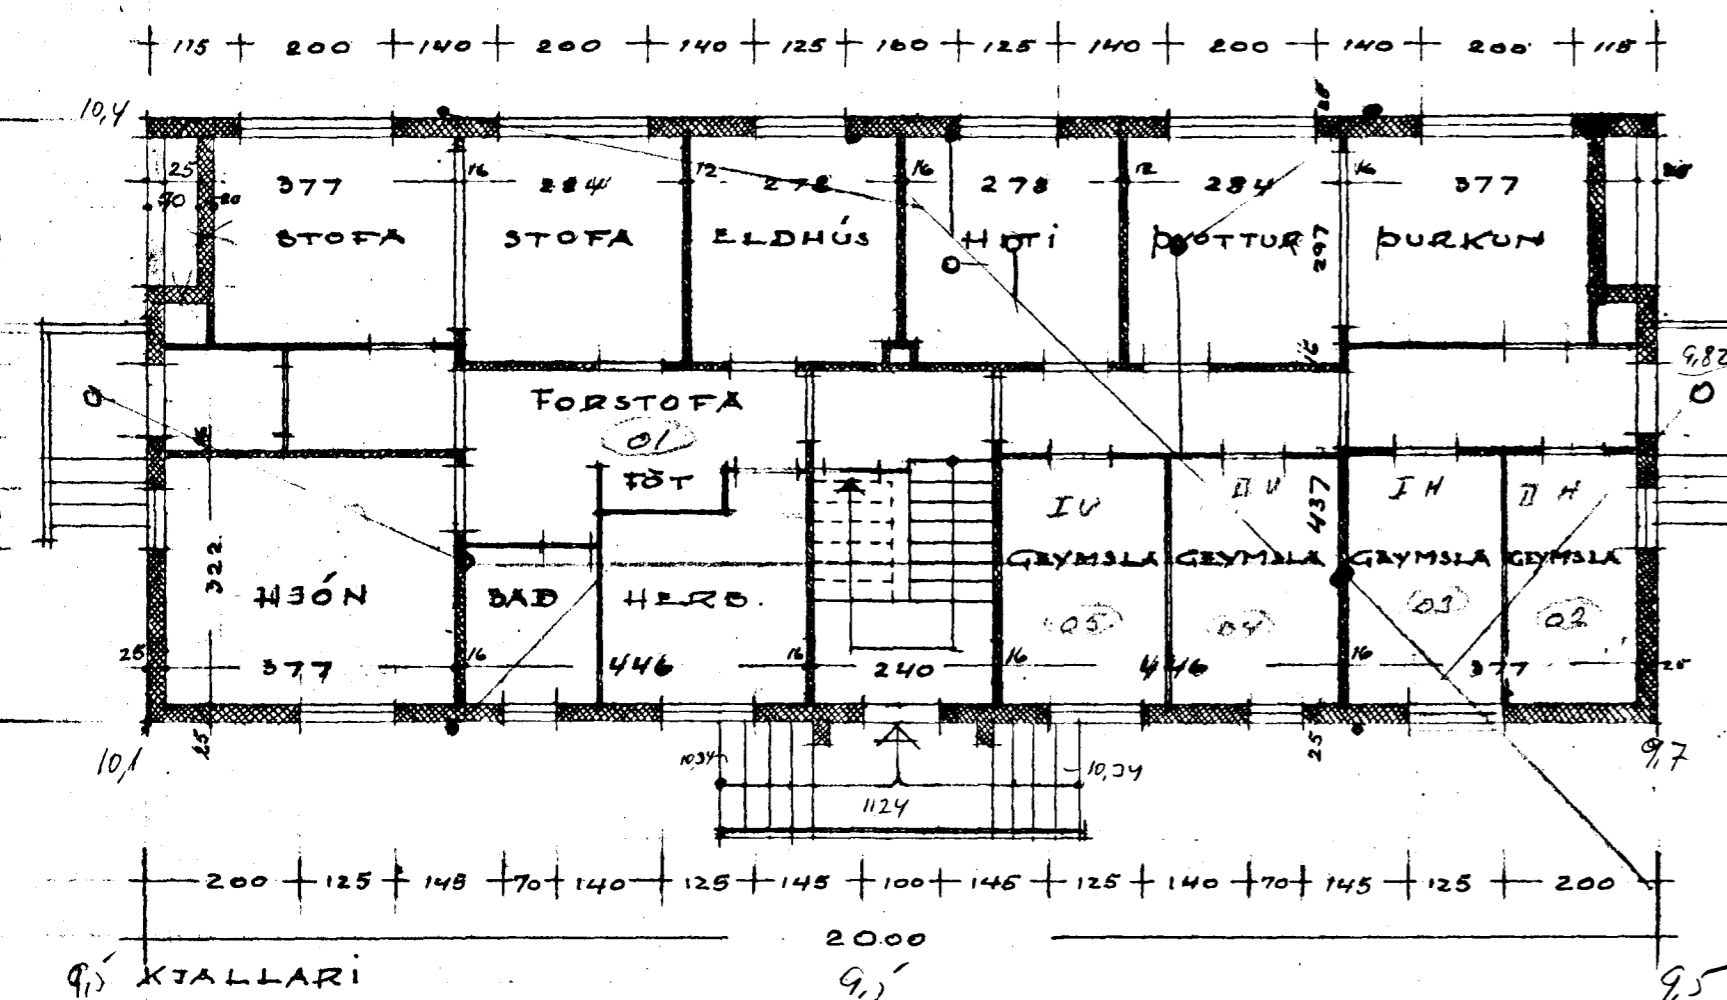
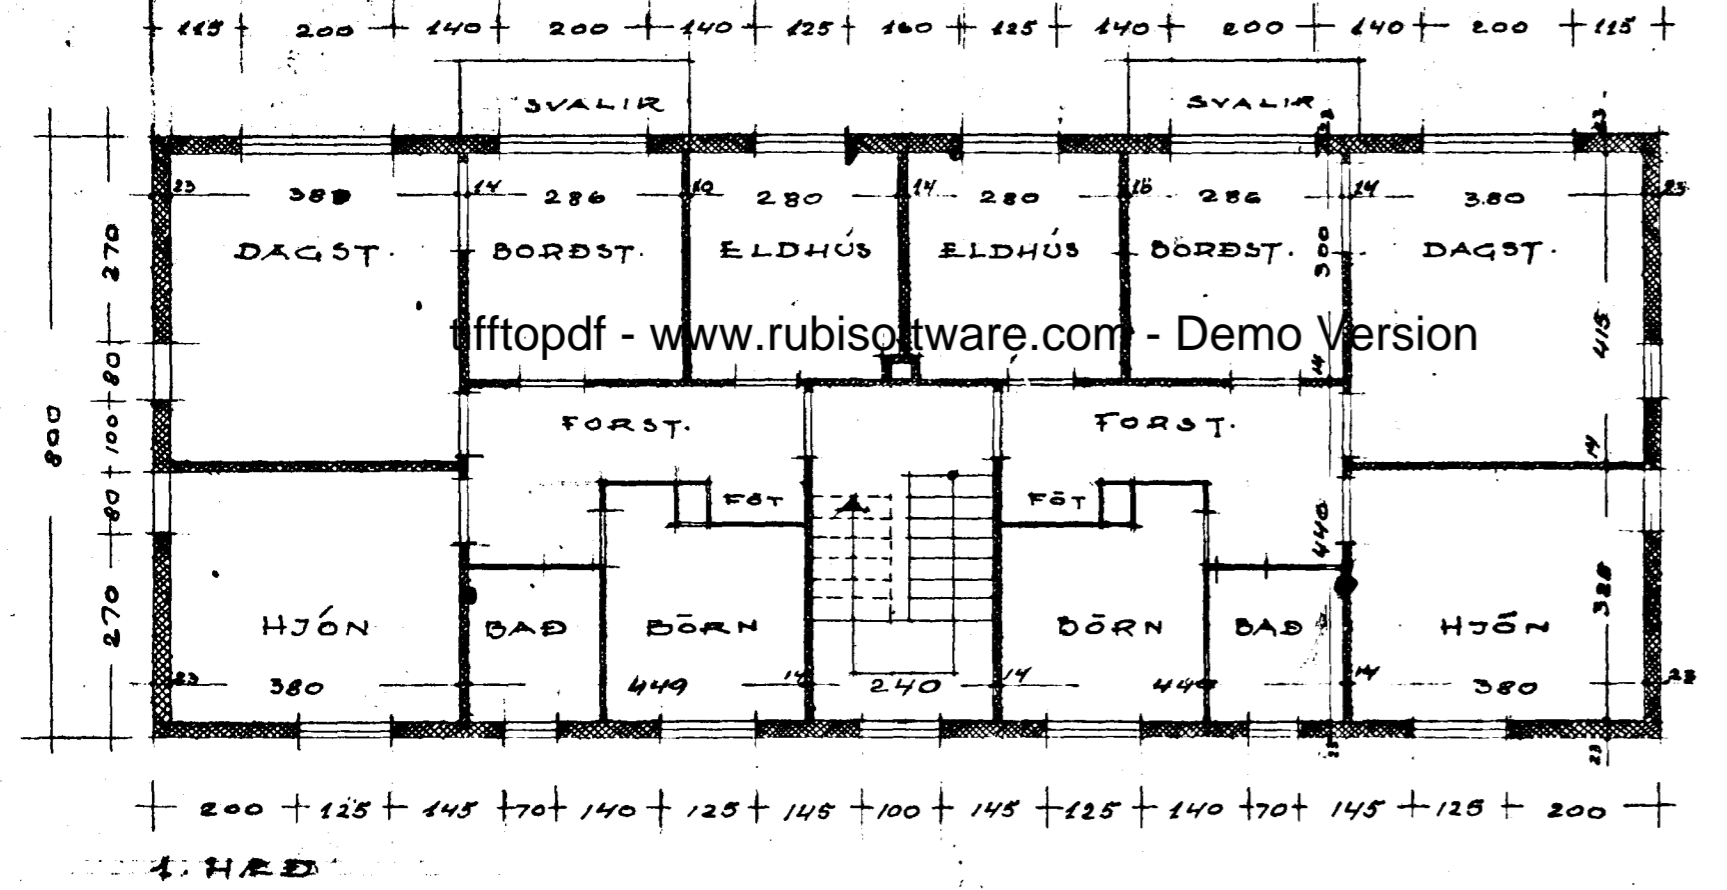


# VERKAMANNA-BÚSTAÐIR Í HAFNARFIRÐI

M. 1:100 Hólabraut 9-11

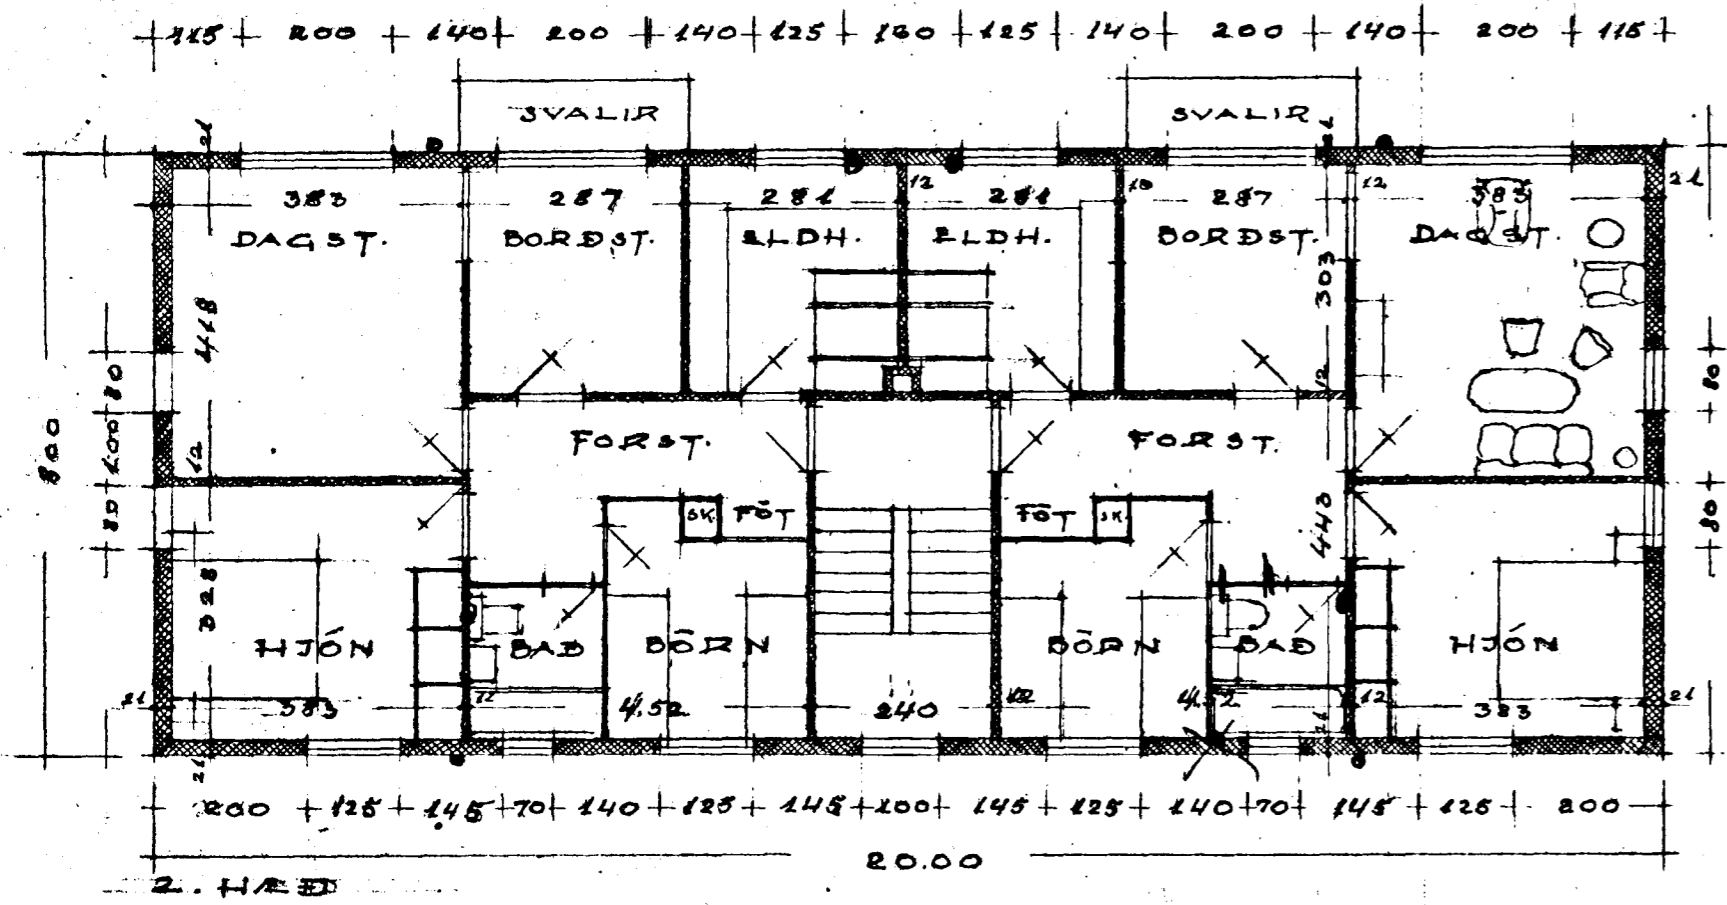

Sp. 27/2 '58

REYKJAVÍK 4. 58  
TEIKNIST. HÚSAM. RÍKISINS  
2021