




SNID A-A 1:20

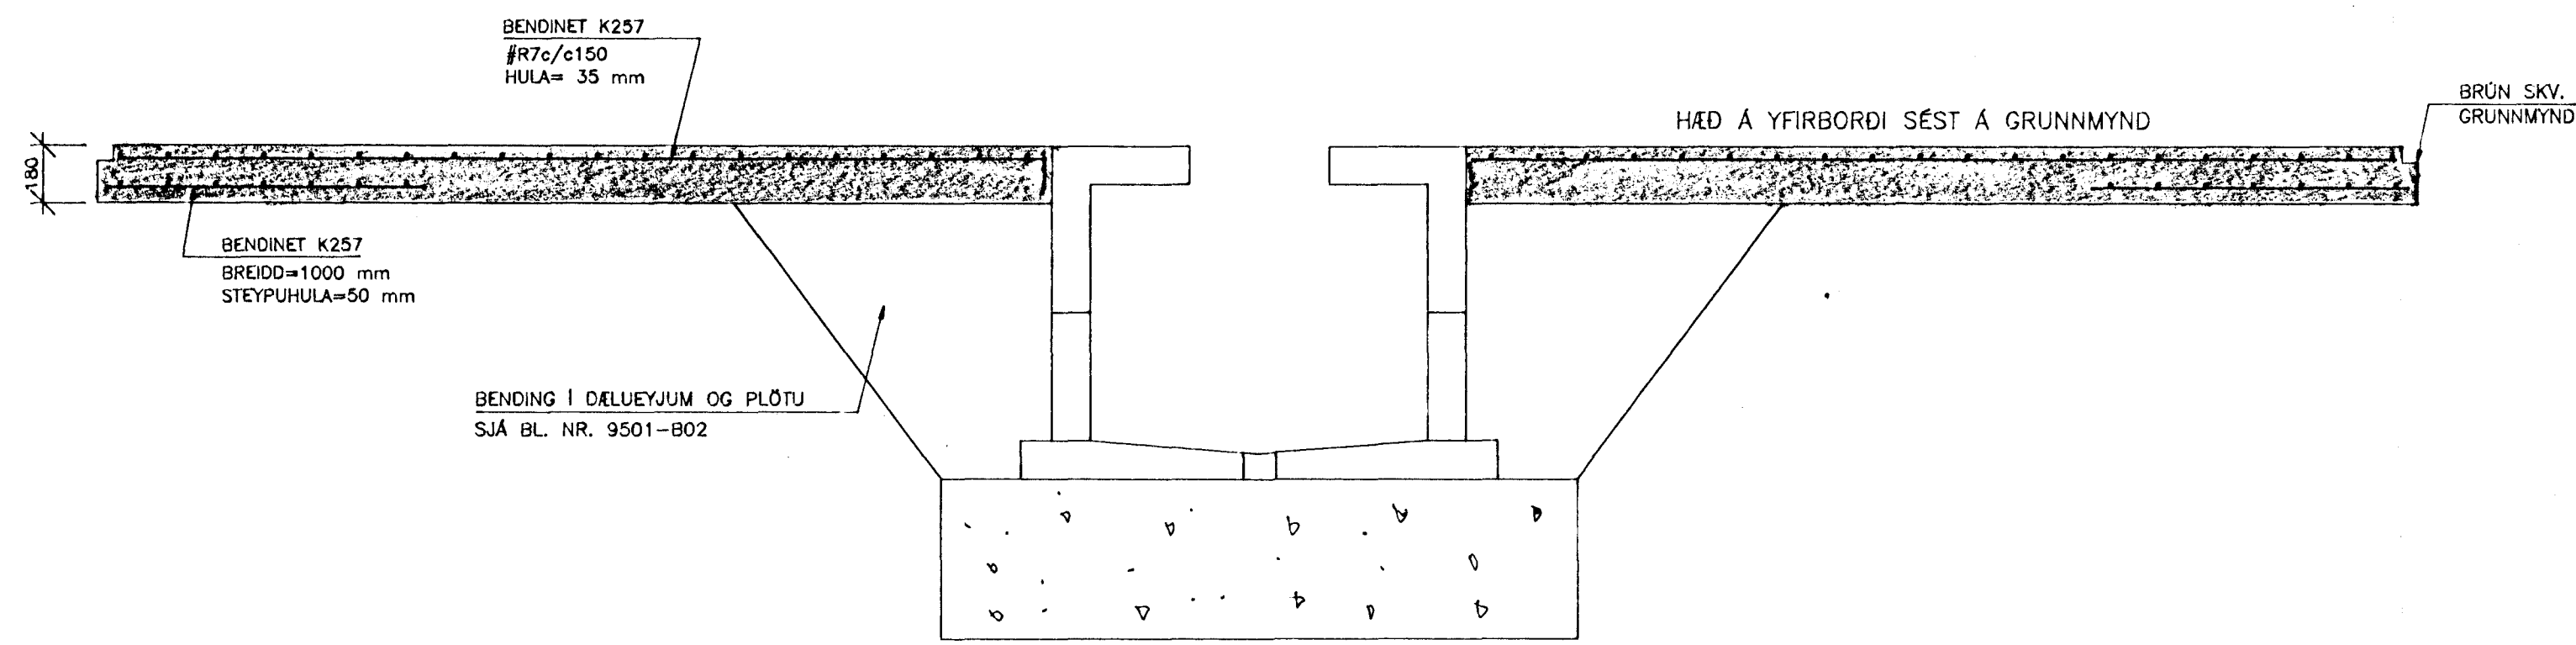

SNID B-B 1:20

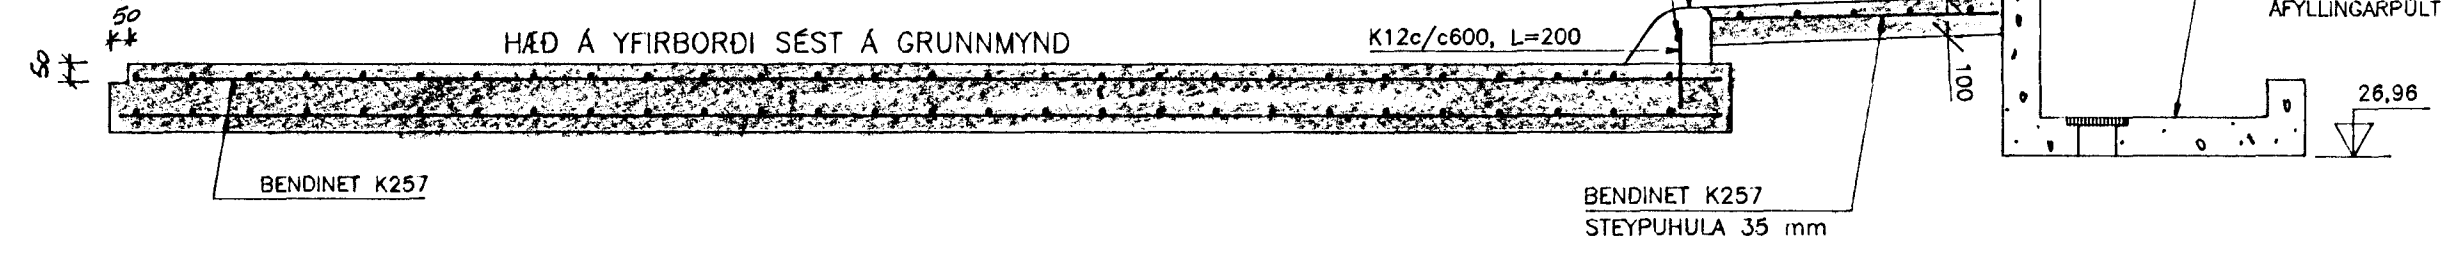


GRUNNMYND 1:50

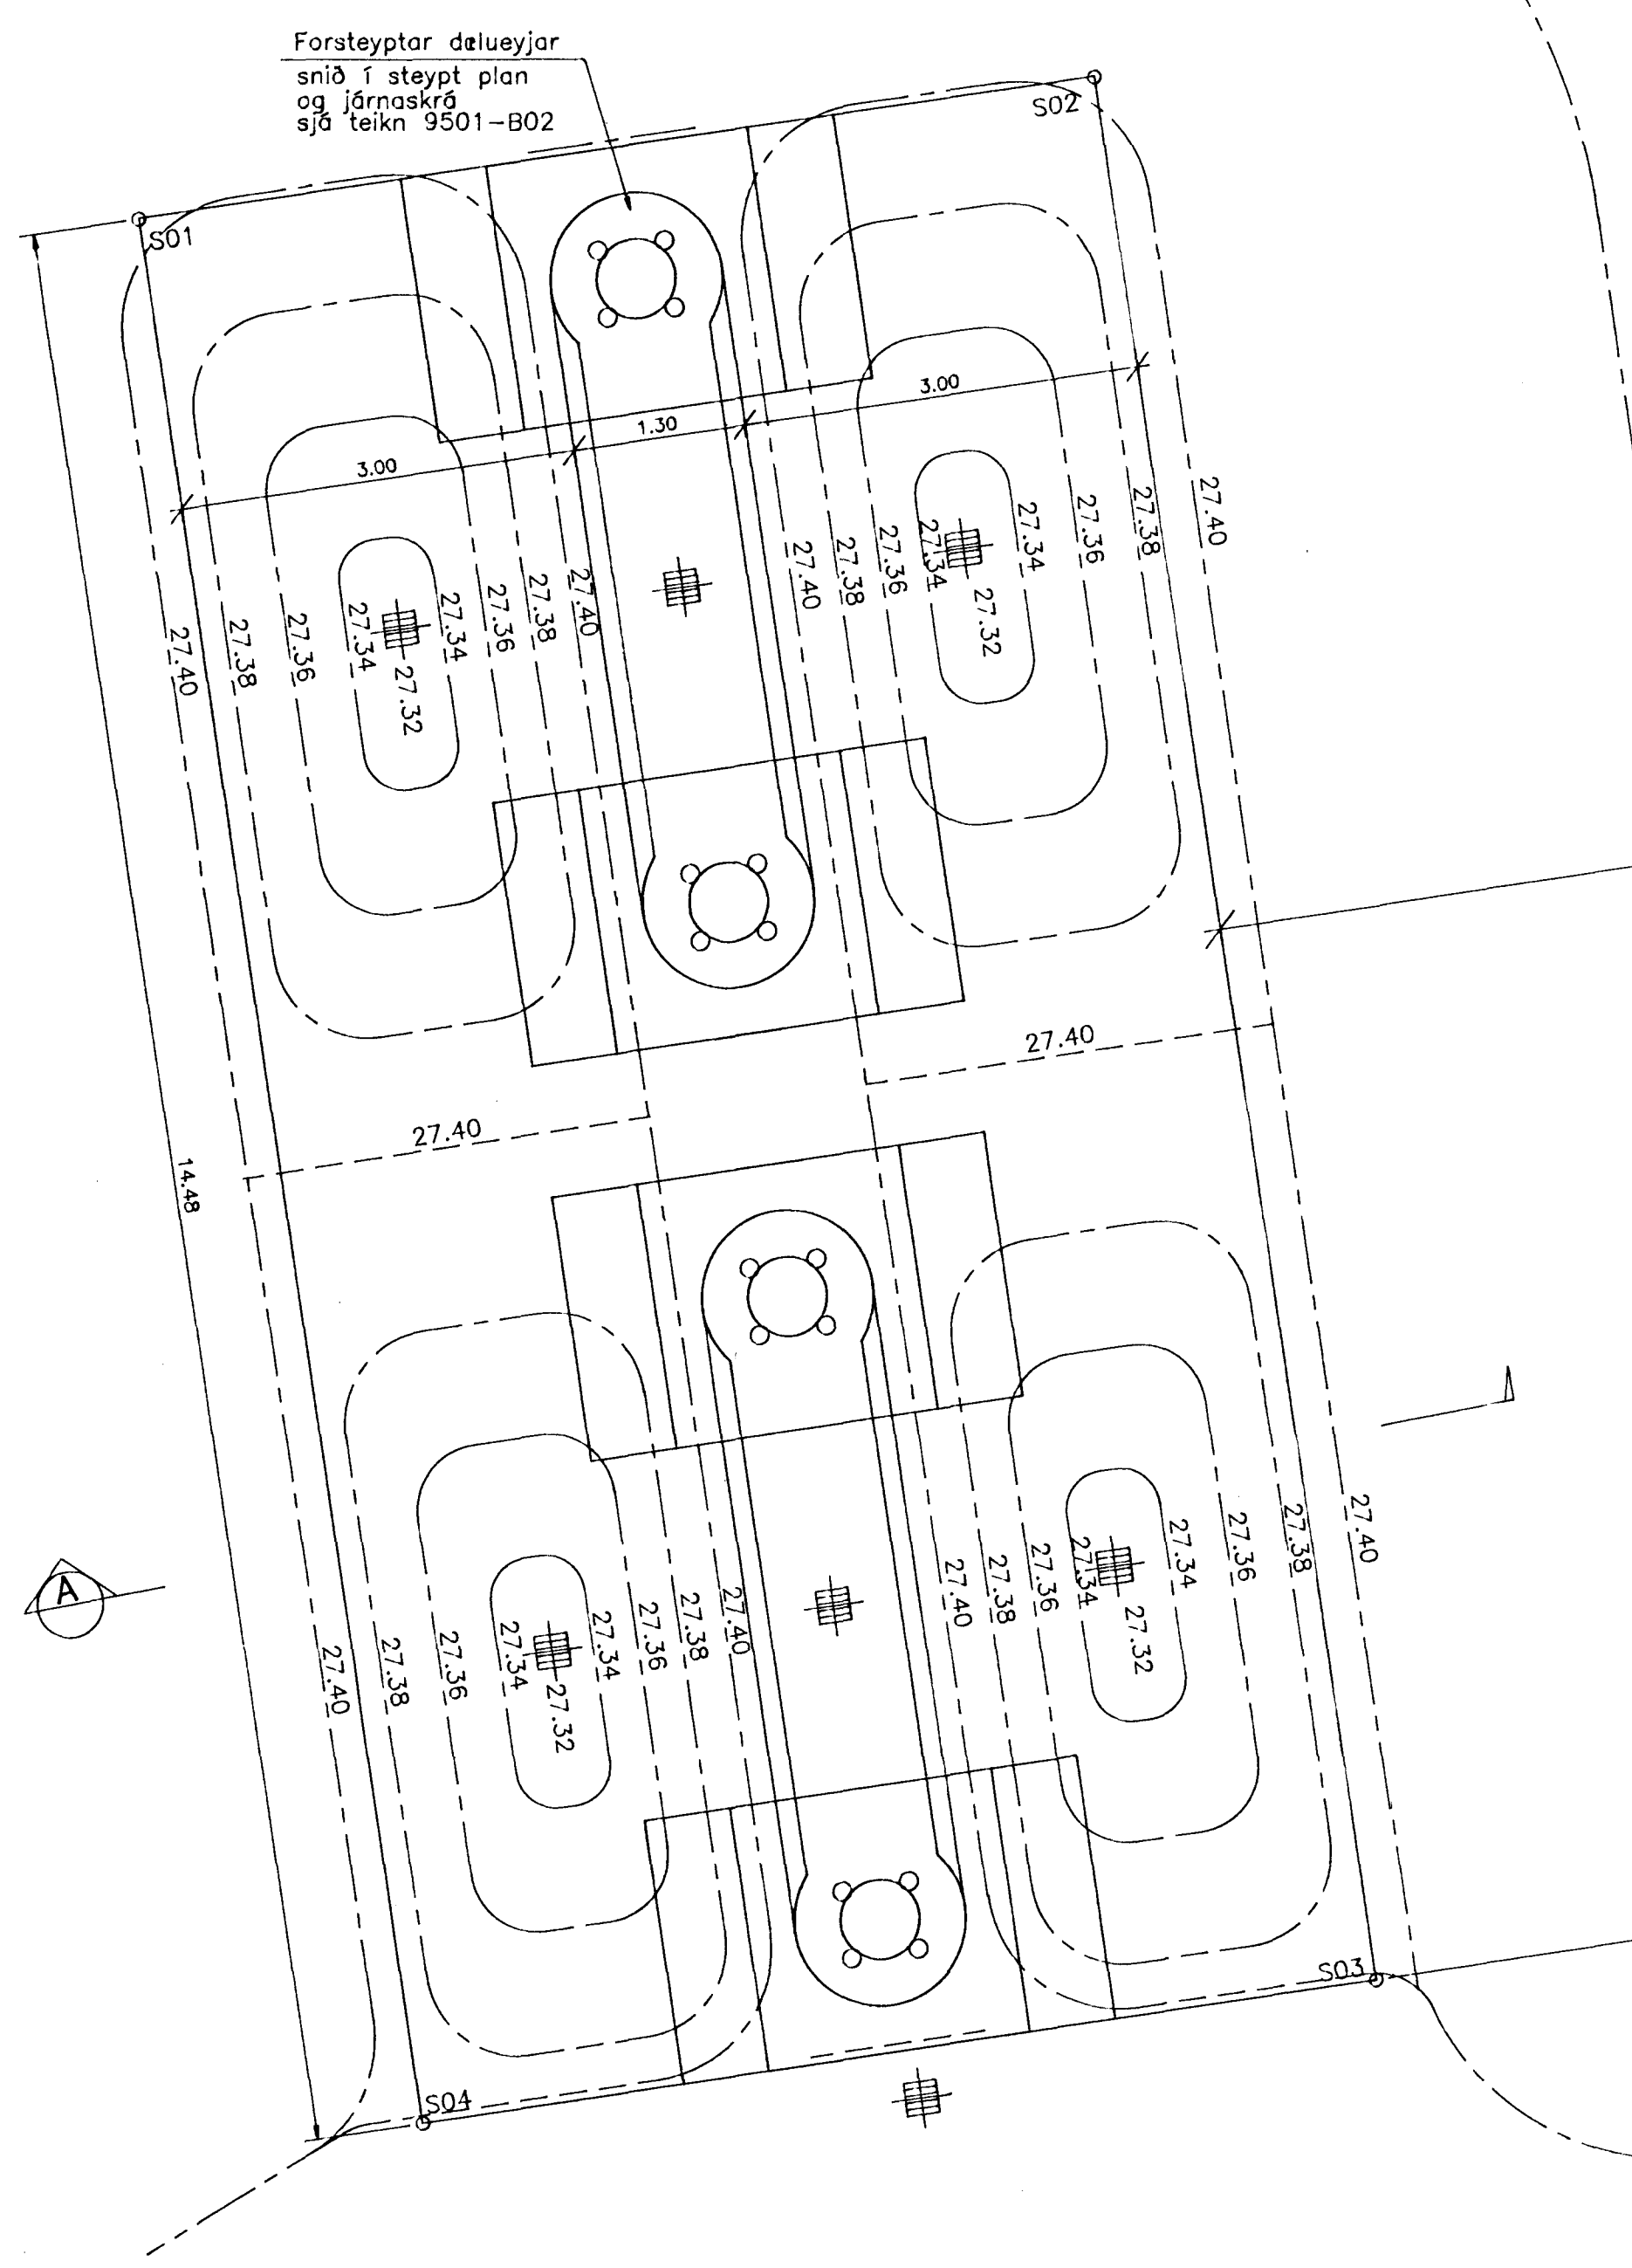


HNITASKRÁ

PKT. NR.	X-HNIT	Y-HNIT
S01	22527.386	10834.022
S02	22520.165	10835.092
S03	22518.031	10820.773
S04	22525.252	10819.702
S05	22511.720	10825.281
S06	22512.314	10829.237
S07	22508.356	10829.829
S08	22507.764	10825.873
S09	22507.182	10828.741
S10	22506.960	10827.257
S11	22506.664	10825.279
S12	22504.291	10825.635
S13	22503.699	10821.679
S14	22506.072	10821.323
S15	22507.061	10821.176


SNID C-C 1:20

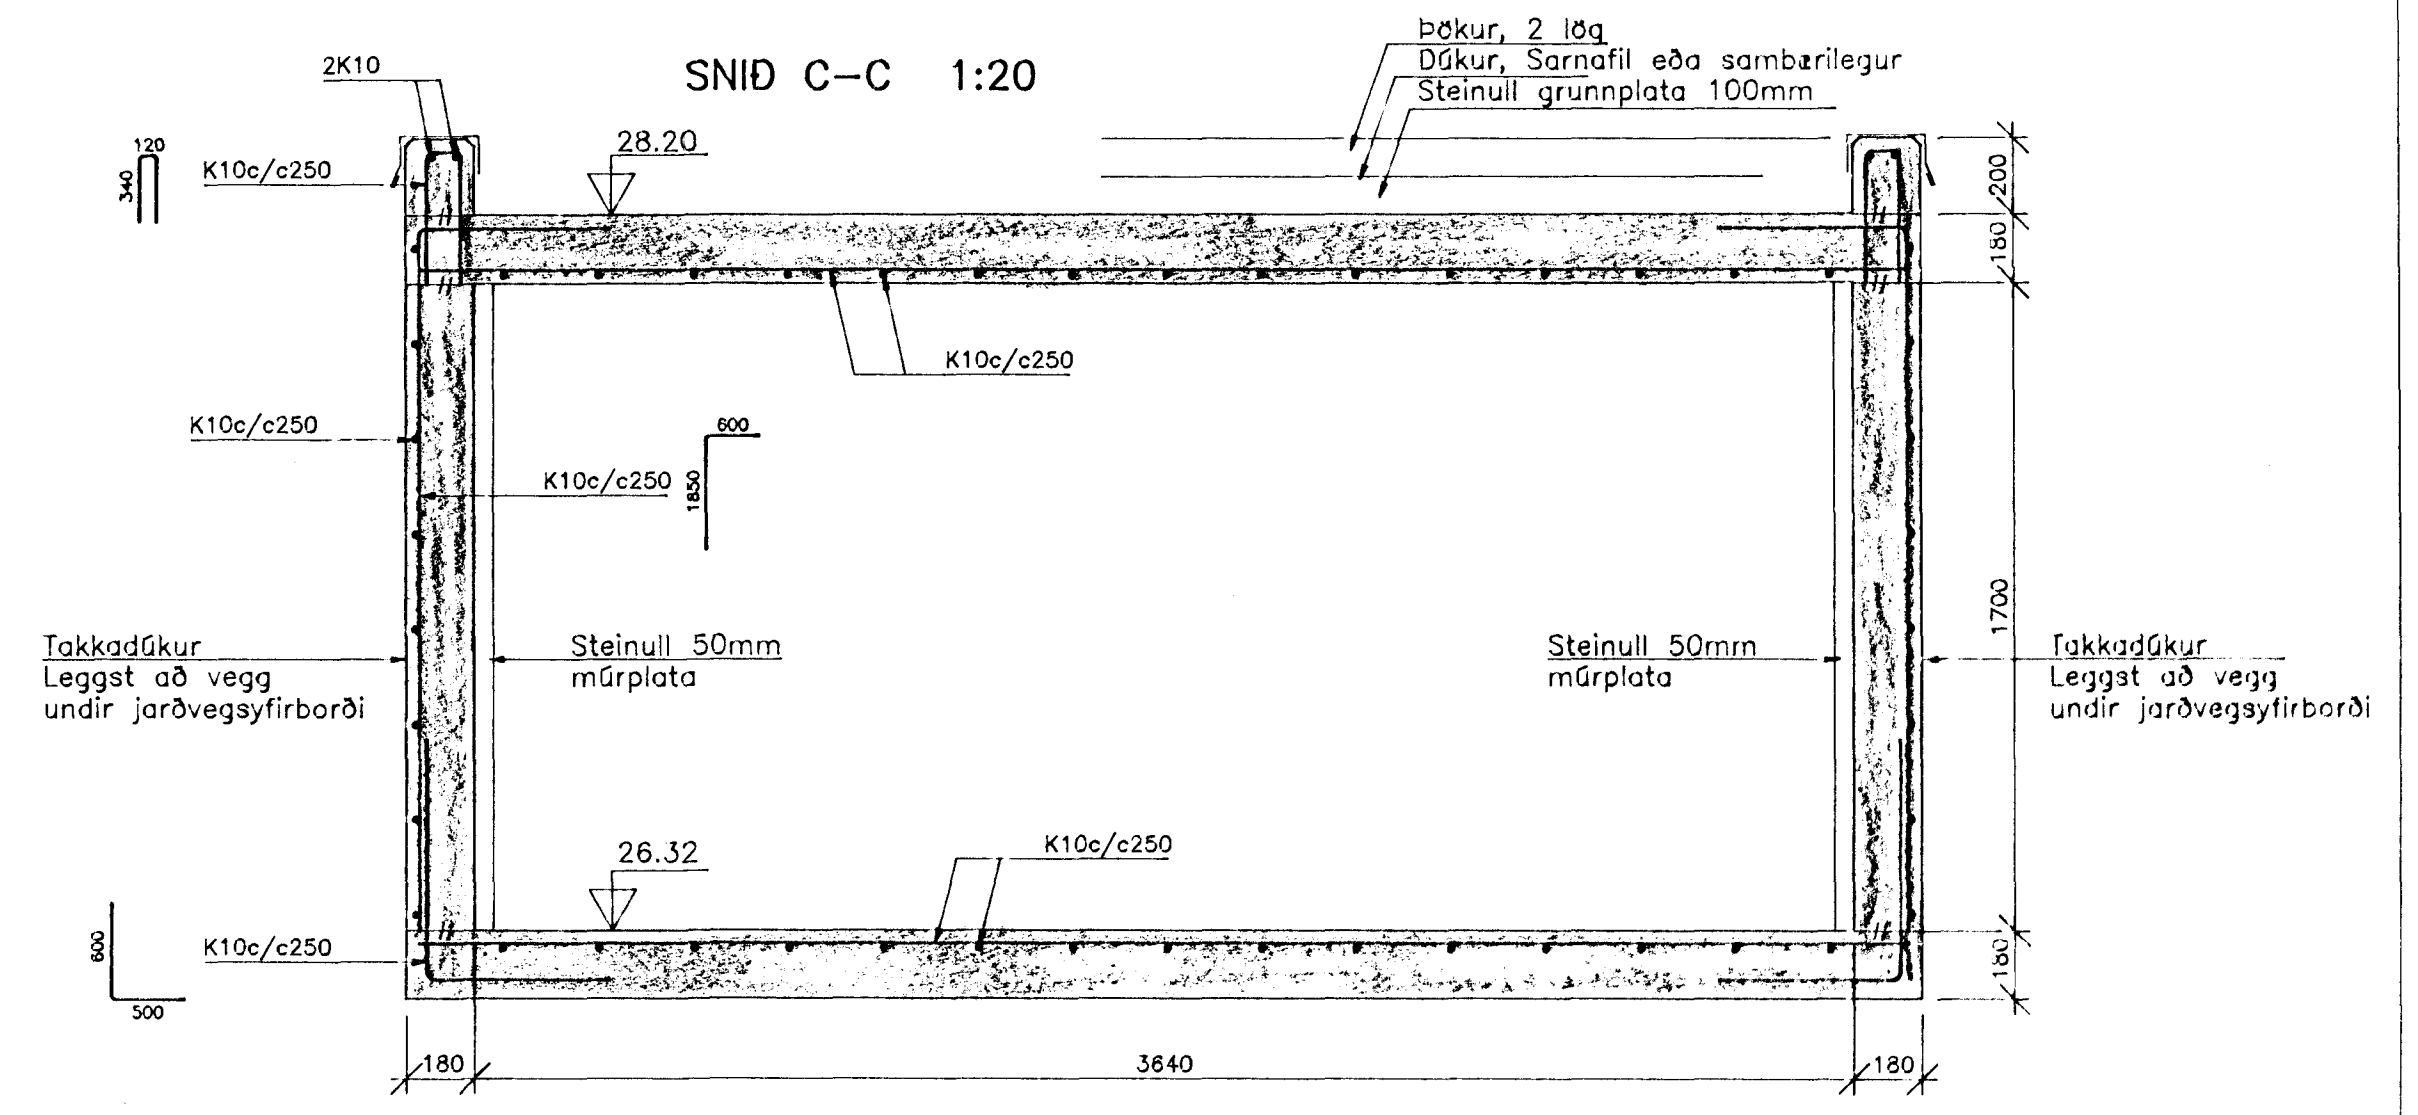

SNID D-D 1:20

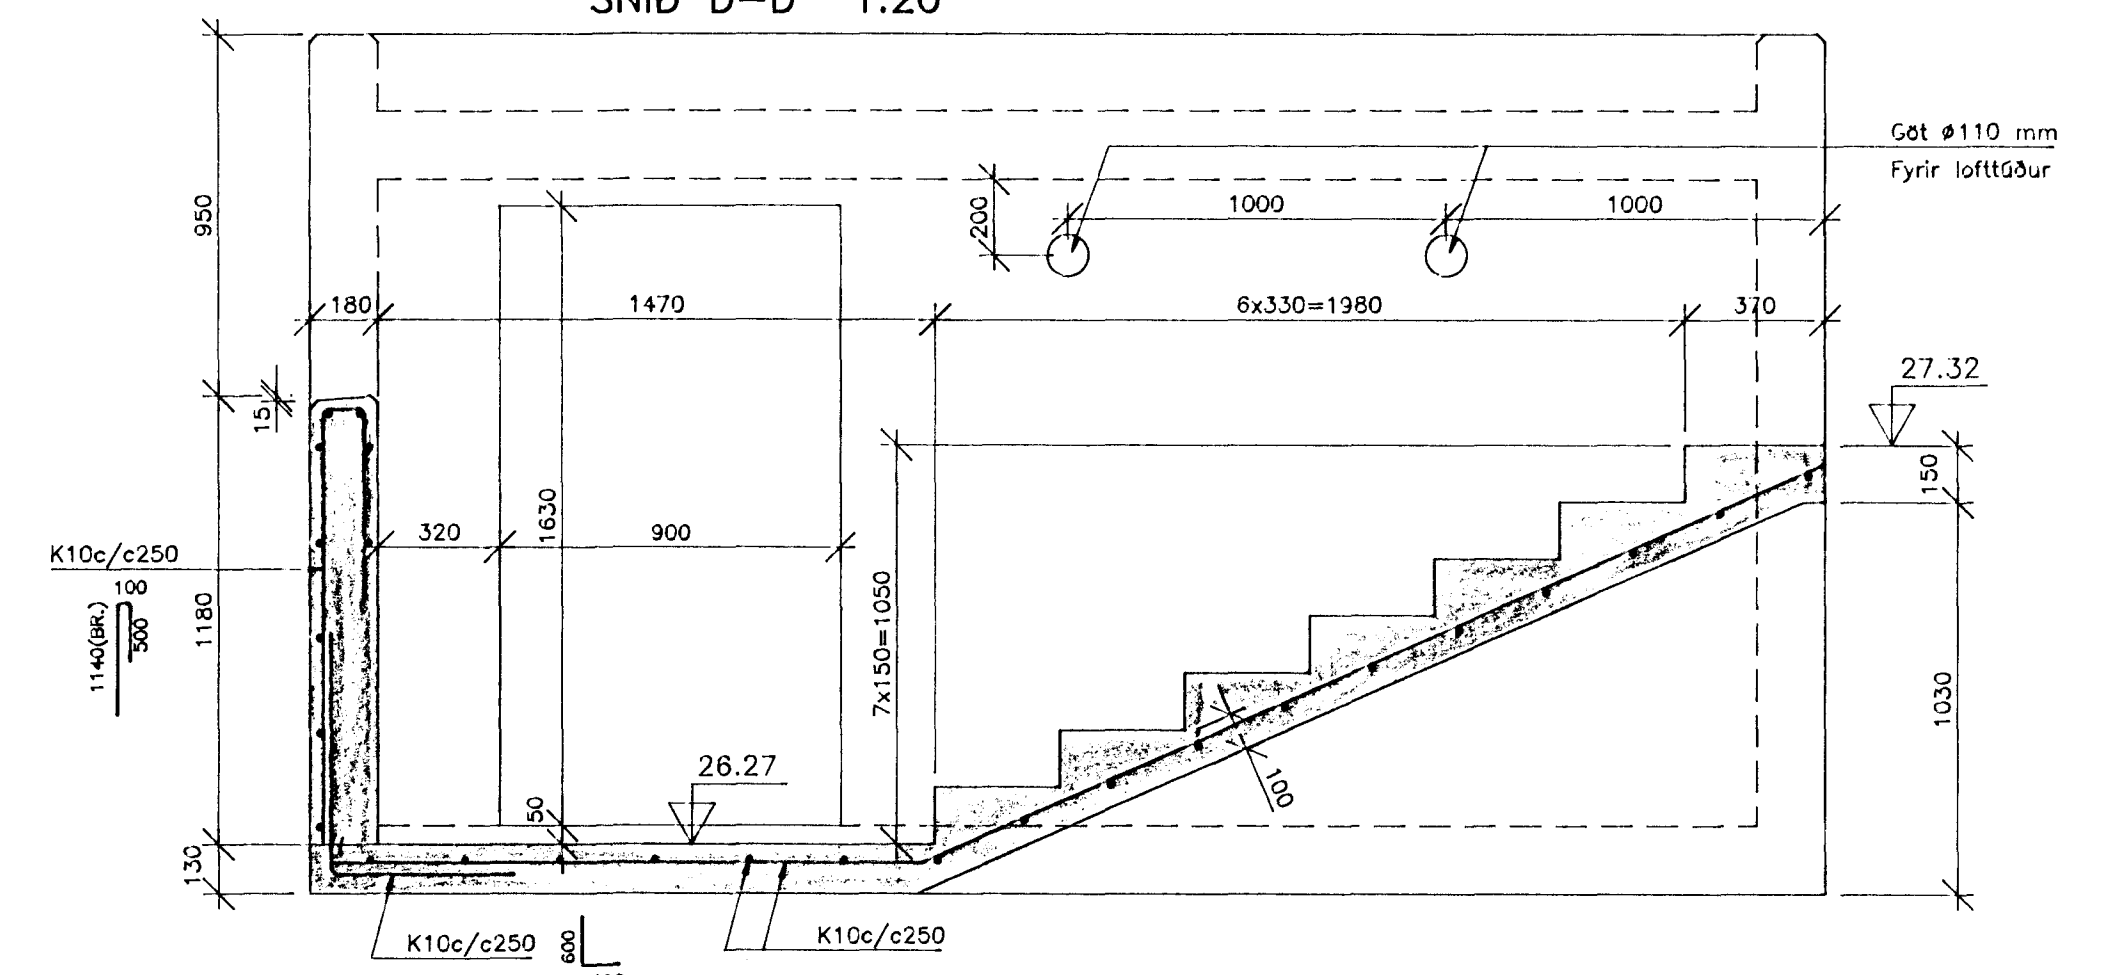


SNID E-E 1:20

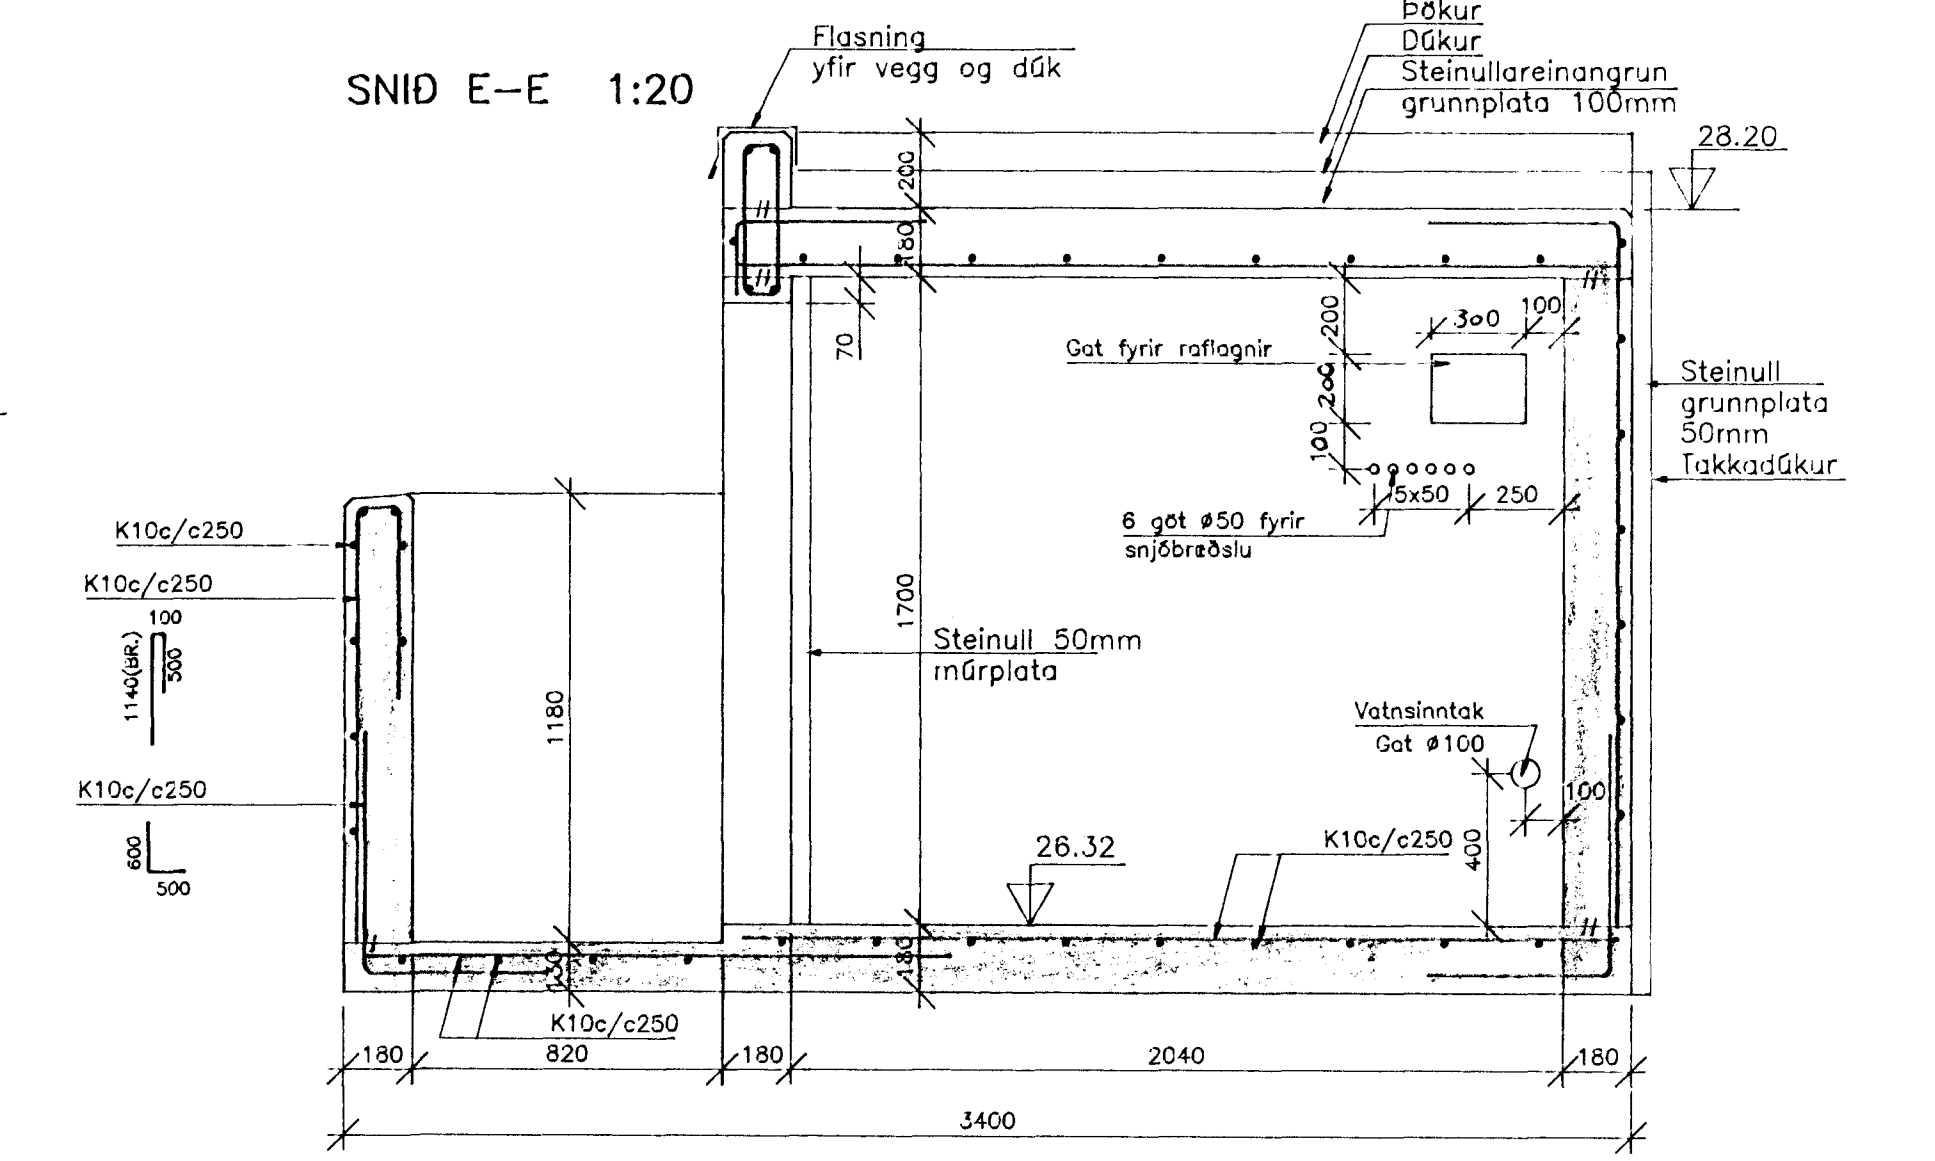

SKÝRINGAR

UNDIRSTÖÐUJARDVEGUR
Undirstöðujardvegur er vel þjappað hraunfylling
JÄRNAMAGN
Járnsmagn í minni plötu og gangstött:
mottur K257 : 2 x 3.92x3.92 + 0.8 x 4,7 = 34.5 m²
Járnsmagn í húsi:
K10 : L=580 m.

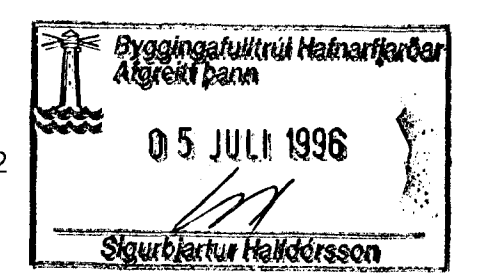

BROTÞOLSFLÖKKUR STEYPU S300 Í HÚSI
S350 Í STEYPTUM PLÖNUM OG STÉTT

	HÖLSHRAUN 1 HAFNARFIRDI	SJÁLFAFGREIÐSLA BENSÍN OG GASOLJA STEYPT MANNVIRKI Á LÖD
		VERKFRÆÐISTOFA STEFÁNS & BJÖRNS BEJARHRAUNI 20 • 220 HAFNARFJÖRÐUR Sími 565-1340 • FAX 565-1341 Netfang: vab@centrum.is, kt.610168-1419