

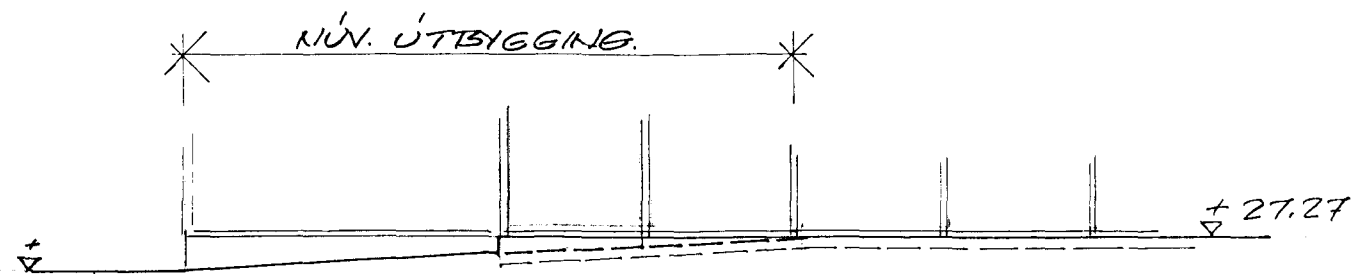


SNID B-B 1:50

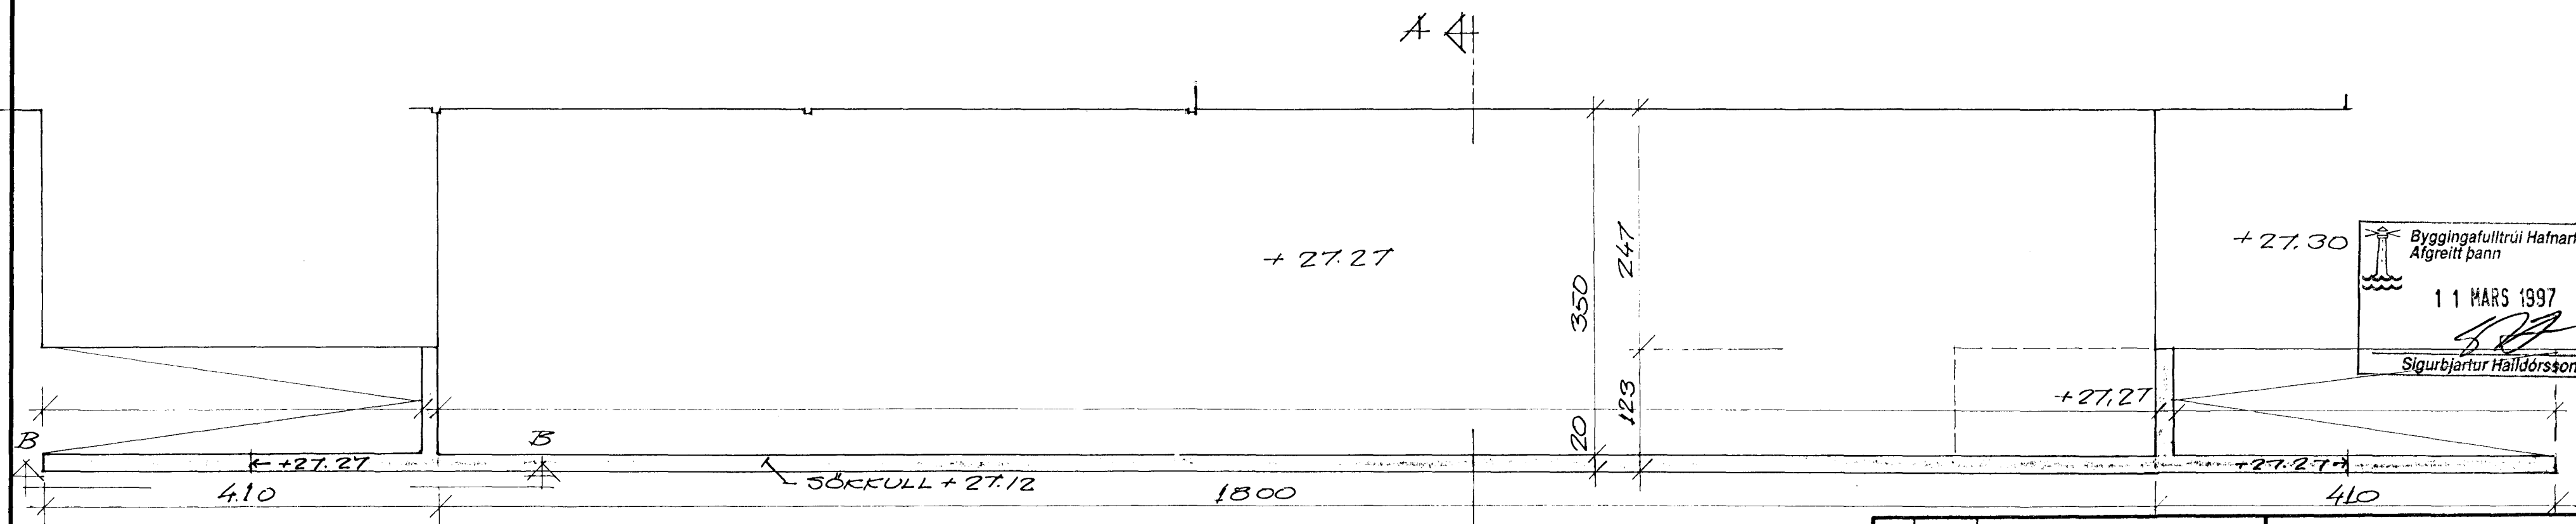

SNID A-A 1:10

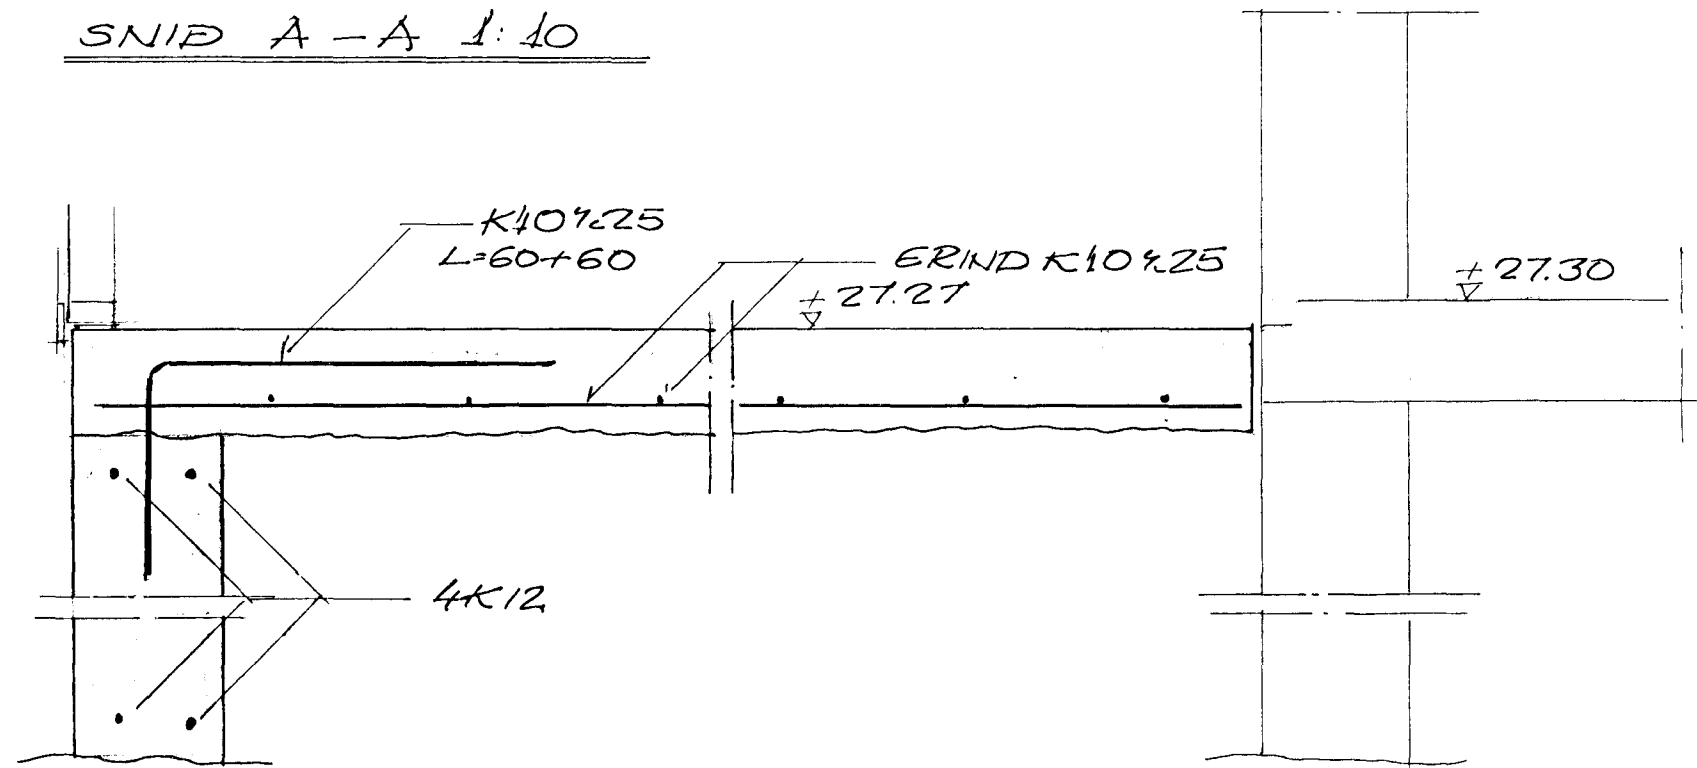

Byggingafulltrúi Hafnarfjarðar  
 Ágreitt þann  
 11 MARS 1997  
 Sigurbjartur Haldórsson

BR.		DAGS.		BREYTING		HÓLGHRAUN I FJARÐARKAUP KERFUGEYMSLA UNDIRSTÖÐUR	
TÆKNIÞJÓNUSTAN SF		LÁGMÚLA 5 - 108 REYKJAVÍK - SÍMI 5813844 - FAX 5814740		HANNAD 50.		KVARÐI 1:50 1:10	
Sigurður Pálsson		Sigurður Pálsson		TEIKNAD 50.		DAGS. 16.9.96	
YFIRFARID		NR.				1	