

8

7

6 V

5

4

3

2

1

F

E

D

C

B

A

F

E

D

C


B

A

AD ADALTÖFLU \varnothing 25 mm

TAFLA T2.2

3 X 6q

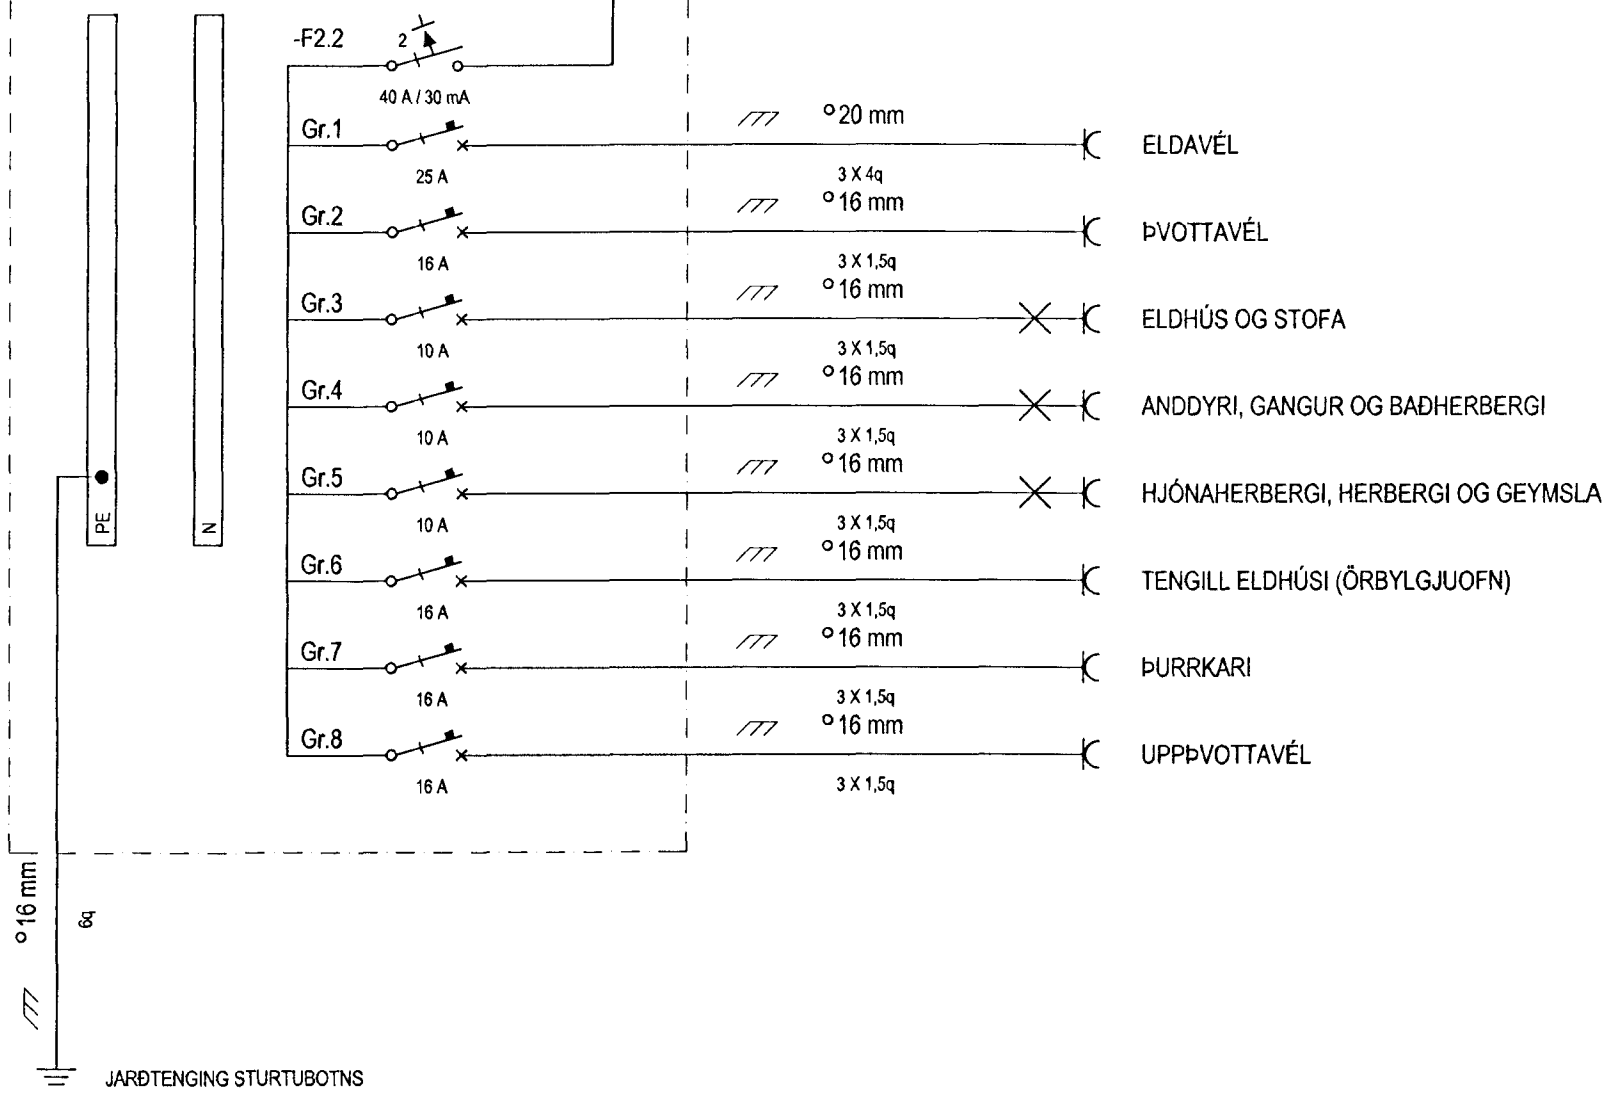


JARÐTENGING STURTUBOTNS

AD ADALTÖFLU \varnothing 25 mm

TAFLA T2.1

3 X 6q

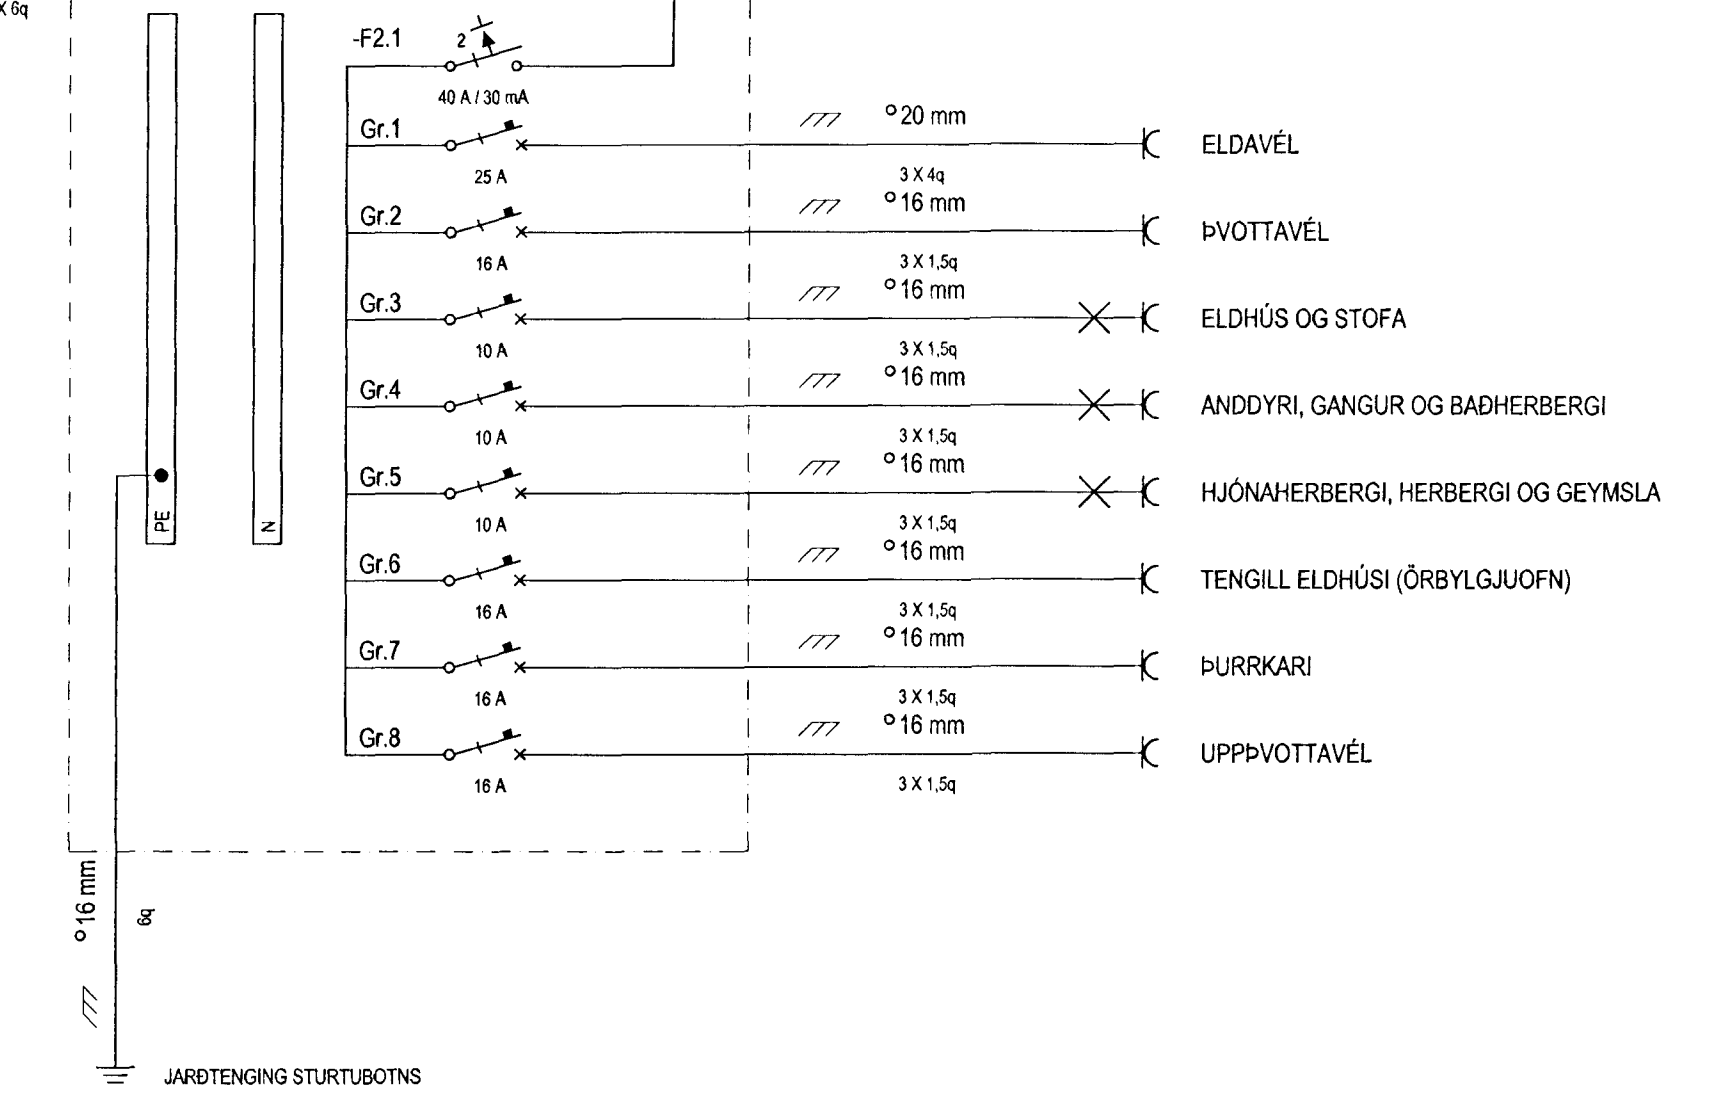


JARÐTENGING STURTUBOTNS

AD ADALTÖFLU \varnothing 25 mm

TAFLA T1.2

3 X 6q

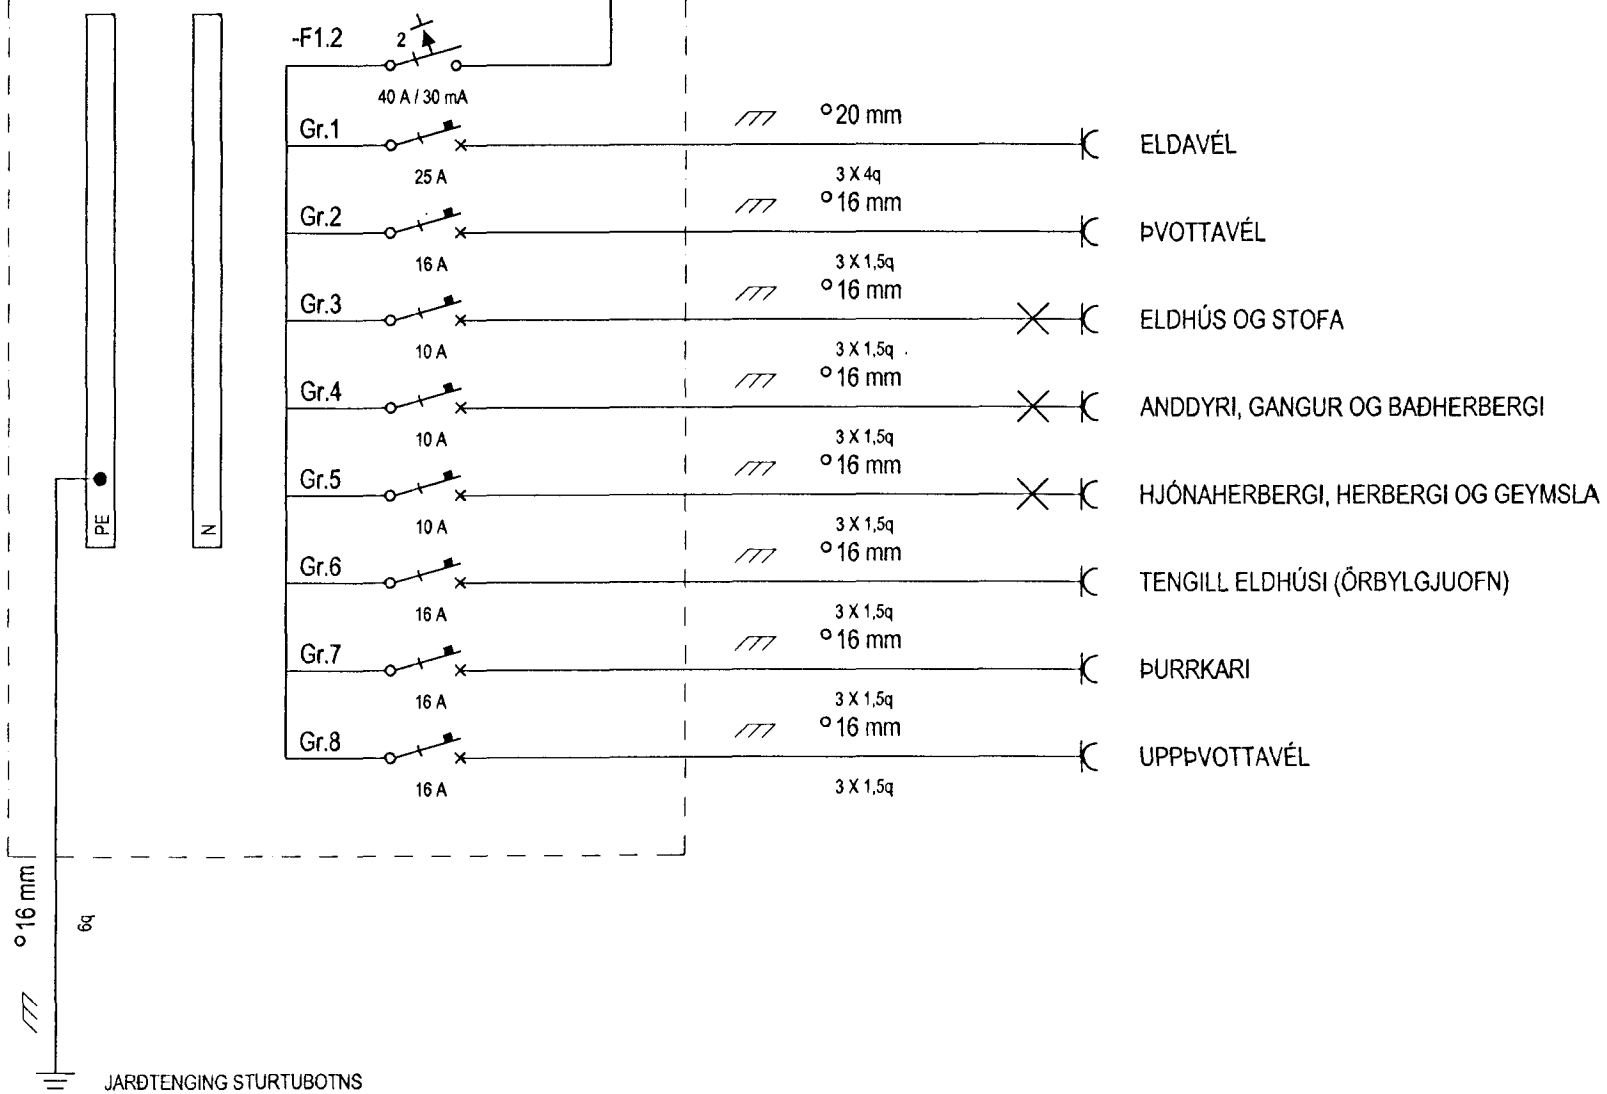


JARÐTENGING STURTUBOTNS

AD ADALTÖFLU \varnothing 25 mm

TAFLA T1.1

3 X 6q

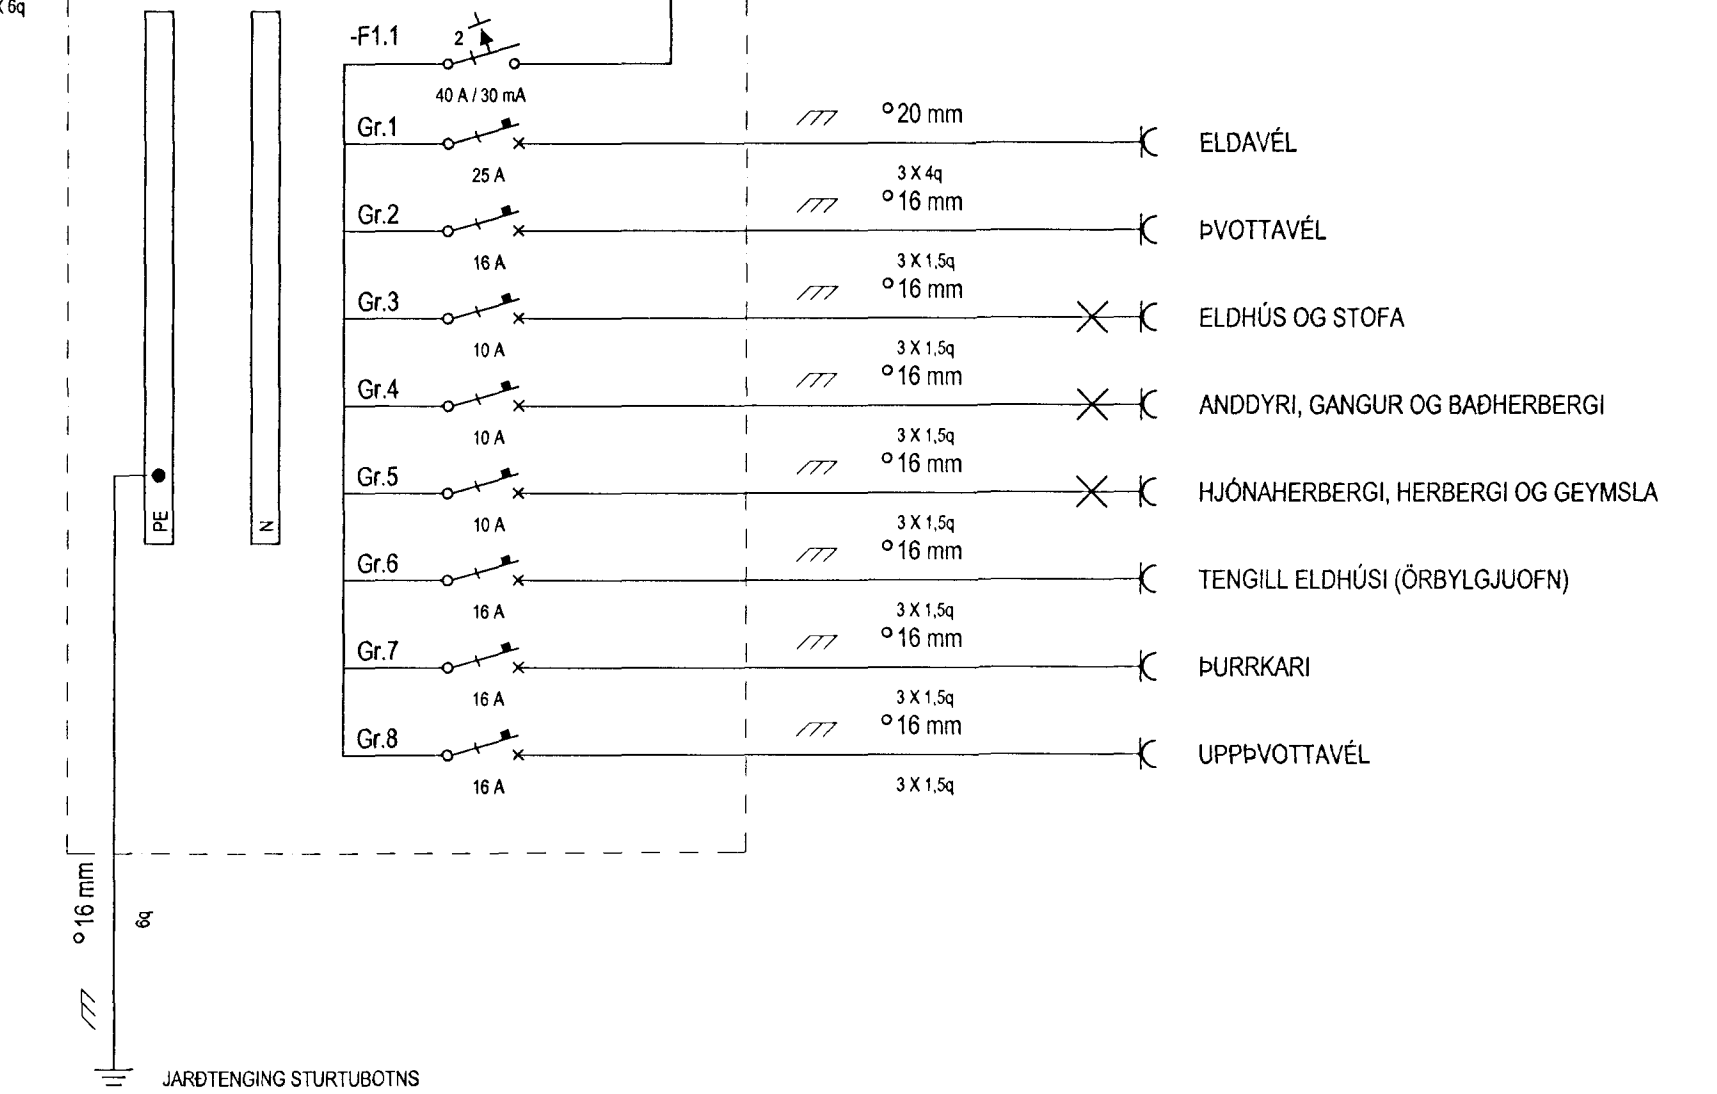

JARÐTENGING STURTUBOTNS

BREYTING A DAGS: _____
 BREYTING B DAGS: _____
 BREYTING C DAGS: _____
 BREYTING D DAGS: _____
 TEIÐNAÐ SKB
 TÖLVAHÉTTI 755_205 . DWG
 VERNHEITI HOLTABYGGÐ 2, HAFNARFIRÐI
 VERRKLUÐI EINIÐLÝMUNDIR T1.1, T1.2, T2.1 OG T2.2
 MÆLISKVAFDI /
 SAMÞYKKT 2-588/100356-7779
 IANNAÐ SKB
 GREINSÁSVÆGUR 3 108 REYKJAVÍK
 520 9900 520 9901 FAX 520 9901
 TERNING NR 81-755-2-0205
 DAGS SEPT 98
 BREYTT

