

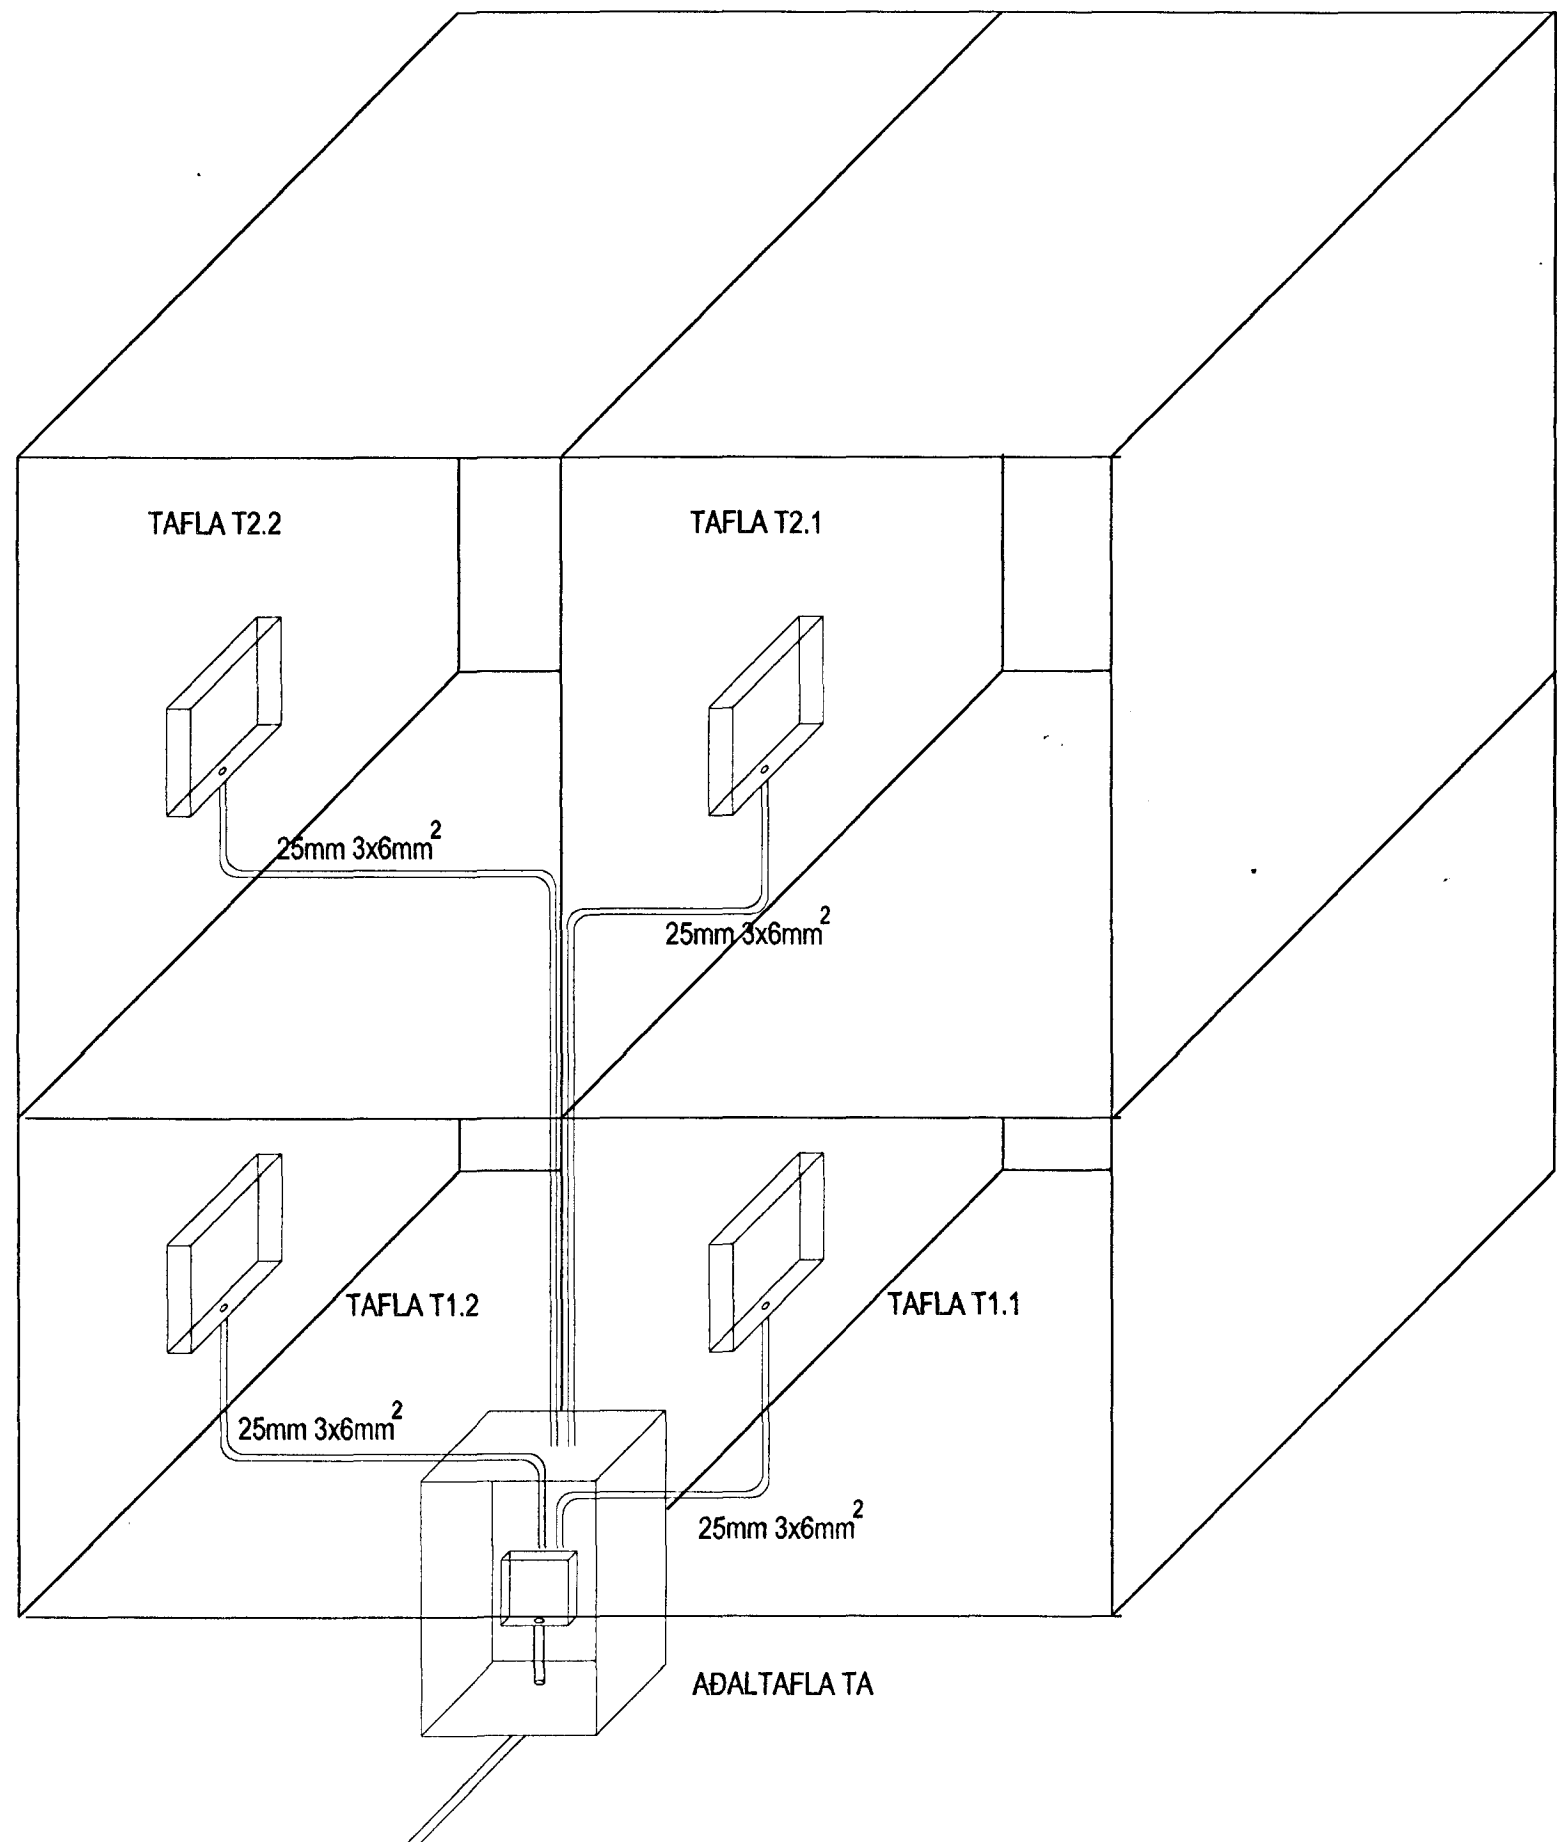


8 7 6 5 4 3 2 1

F
E
D
C
B
A

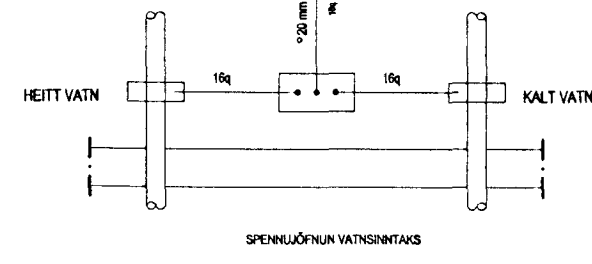

ADALTAFLA TA

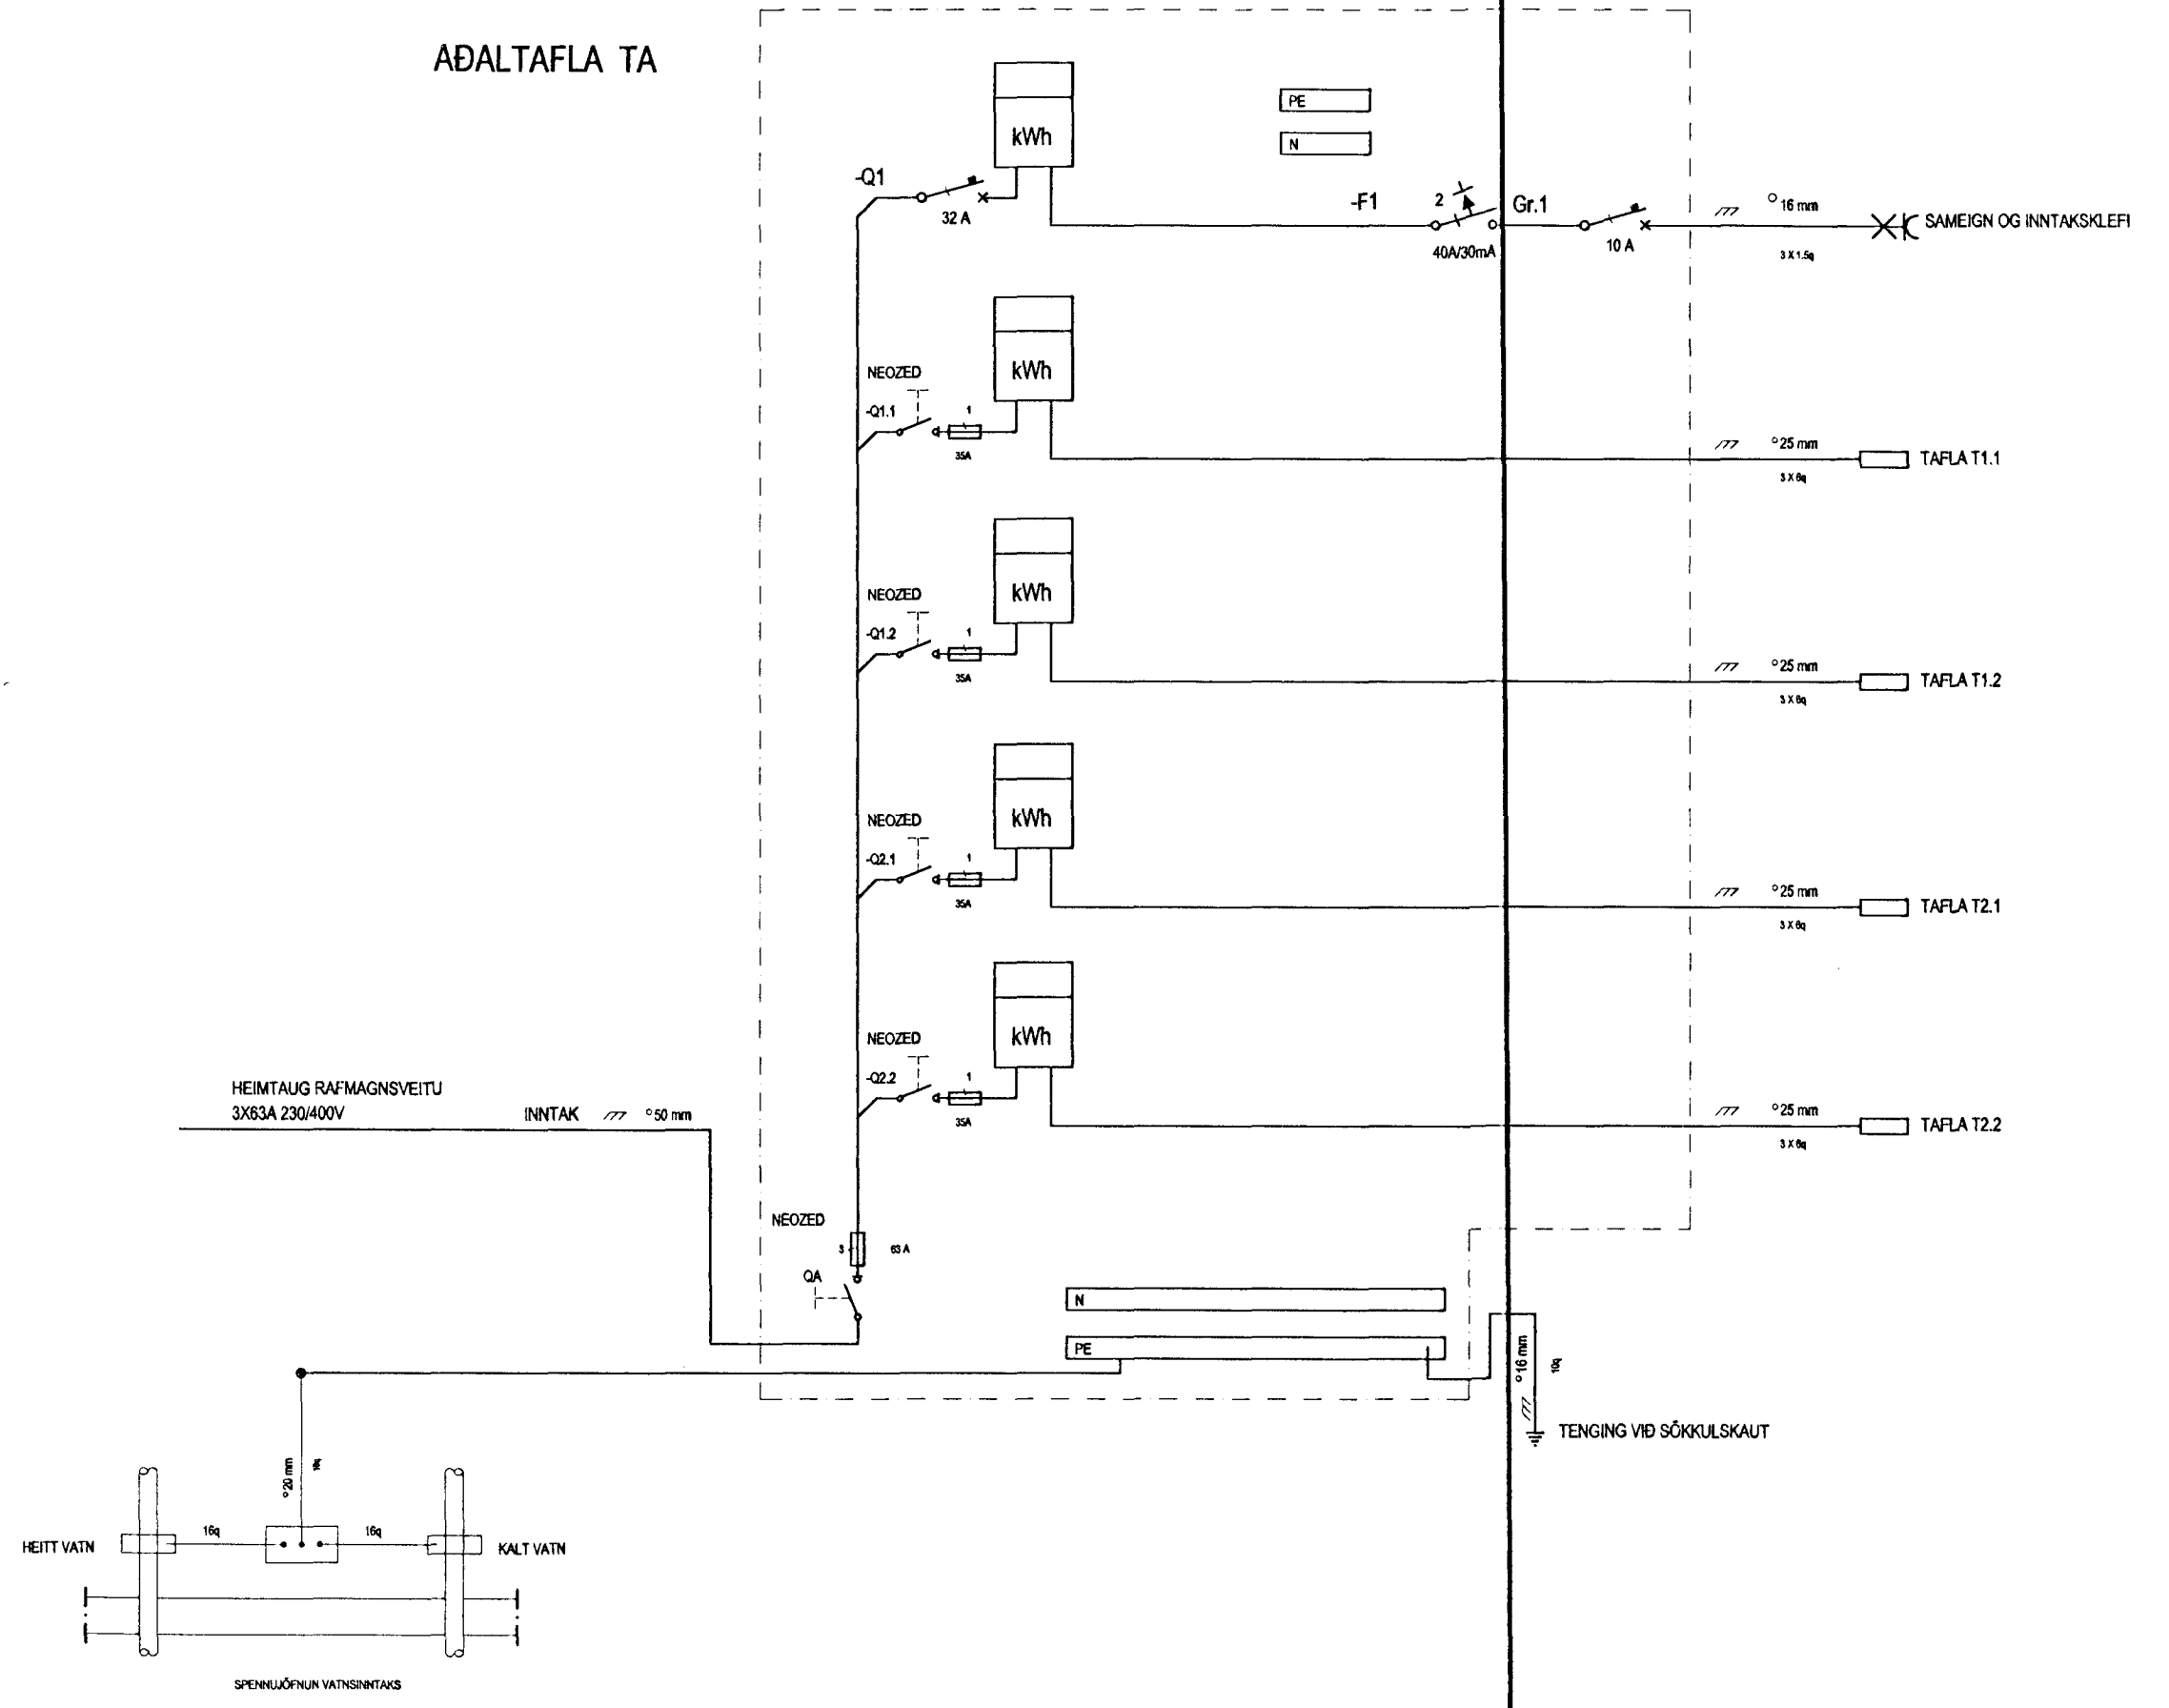

	BREYTING A DAGS:	BREYTING B DAGS:	BREYTING C DAGS:	BREYTING D DAGS:	TEKNAÐ SKB	YTRIF RTS	TÖLVUHEIT 735-306 . DWG	VERÐEITI HOLTABYGGÐ 3, HAFNARFIRÐI	TEIÐING NR. 81-735-2-0306	
	MAKISTOKUR	0 5 10 15 20 cm			MAKURVÆÐ	SAMHYRKT	VERKJULIT ADALTAFLA TA OG YFIRLITSMYND TÖFLUR		GRENSÁSVEGUR 3 • 108 REYKJAVÍK Sími 520 9900 • FAX 520 9901	DAGS AGÚST 98

8 7 6 5 4 3 2 1