




Samþykkt þann

29 OKT. 1998



Byggingaullfrunn í Hafnarfirði
Erlendur Hjálmarsson

Jh. Ep.

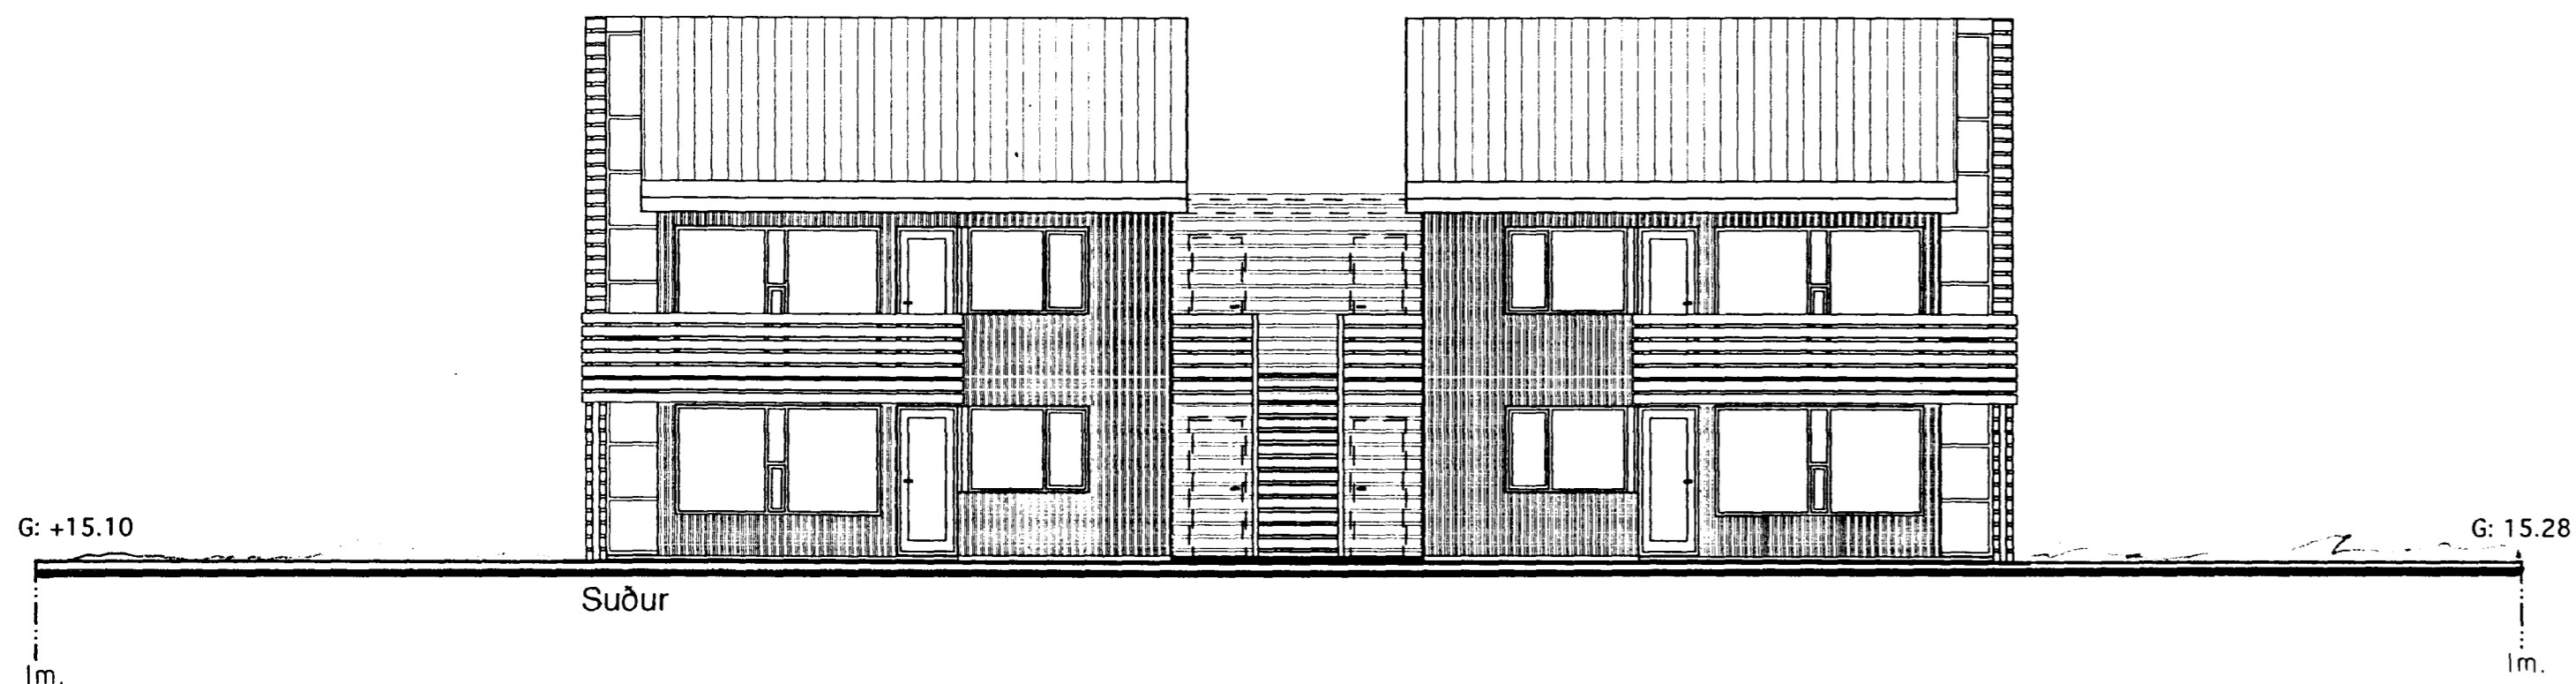

3			
2			
1	8.8.98	sorpg., útteggjaein., málsetn.	
Visir	Dags	Efni breytinga	Yfirfarid

tifftopdf - www.rubissoftware.com - Demo Version

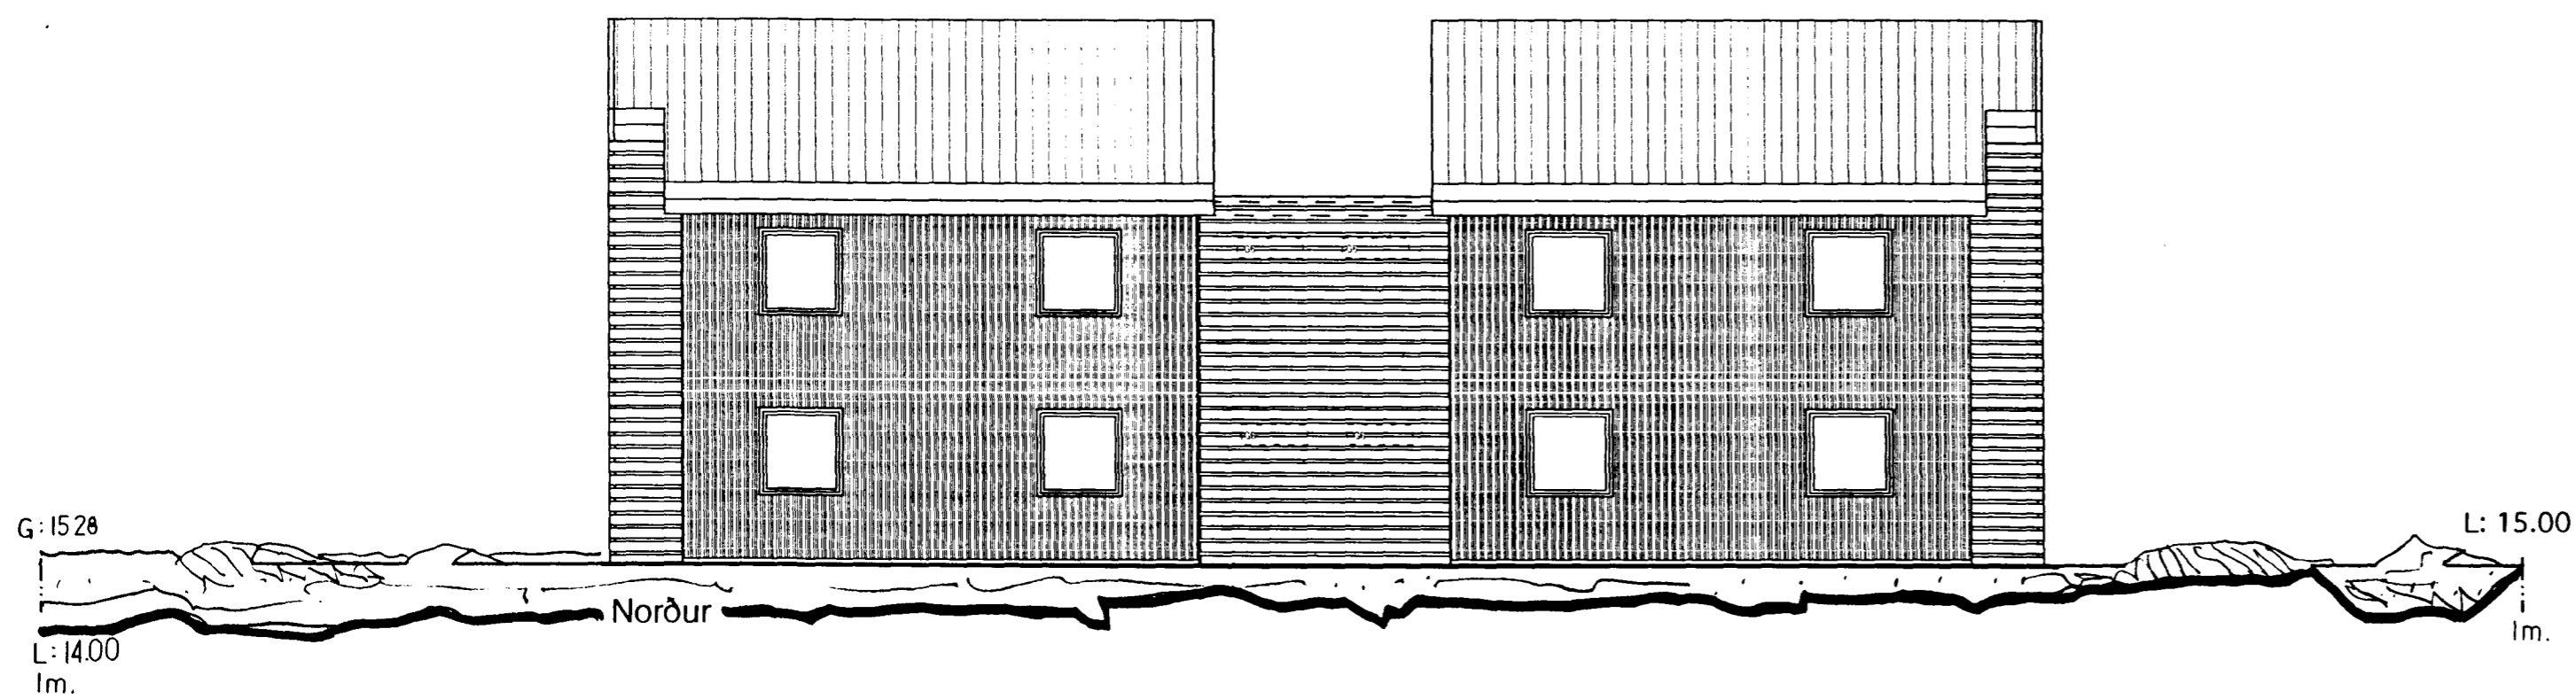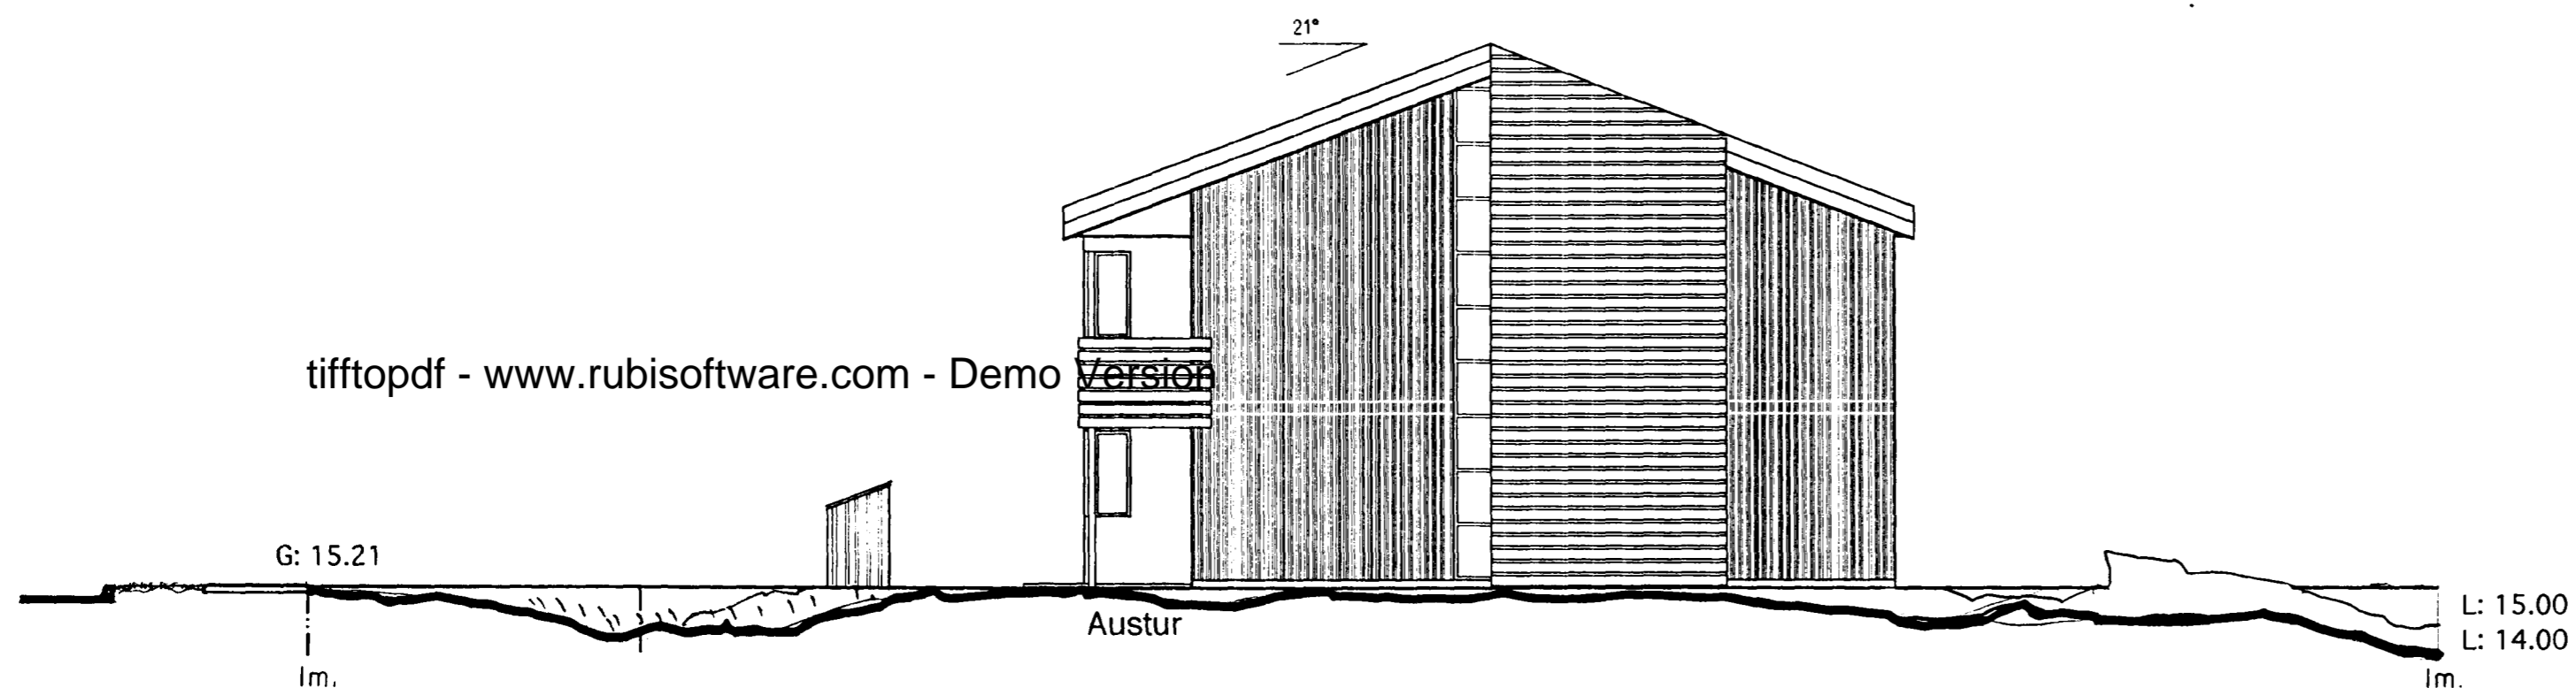

**HOLTABYGGÐ 8
Hvaleyrahrauni
Hafnarfirði**

Verkpáttur	Byggingarnefndarteikningar		
Visir	Mælikvarði	1 : 100	
Byggingarhluti	Dagsetning	15. sept 1997	
Teiknað	Yfirfarid		
Arkitekt	Pálmar Kristmundsson arkitekt FAÍ PK-hönnun sf • kt. 691195-2369 Ingólfsstræti 1 a • 101 Reykjavík sími 551 8050 • fax 551 8077		
Efni teikningar	Nr.		
Skurðmyndir / útlit	9705		

Pálmar Kristmundsson