

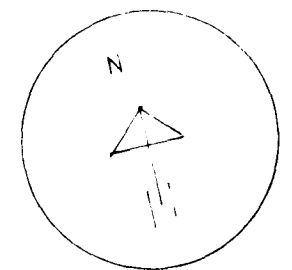


Samþykkt & fundi byggingar-  
 nafnforp. 5/2 1992  
 BYGGINGAFULLTÖÐUN  
 Í HAFNAFÉDDI  
*BH*

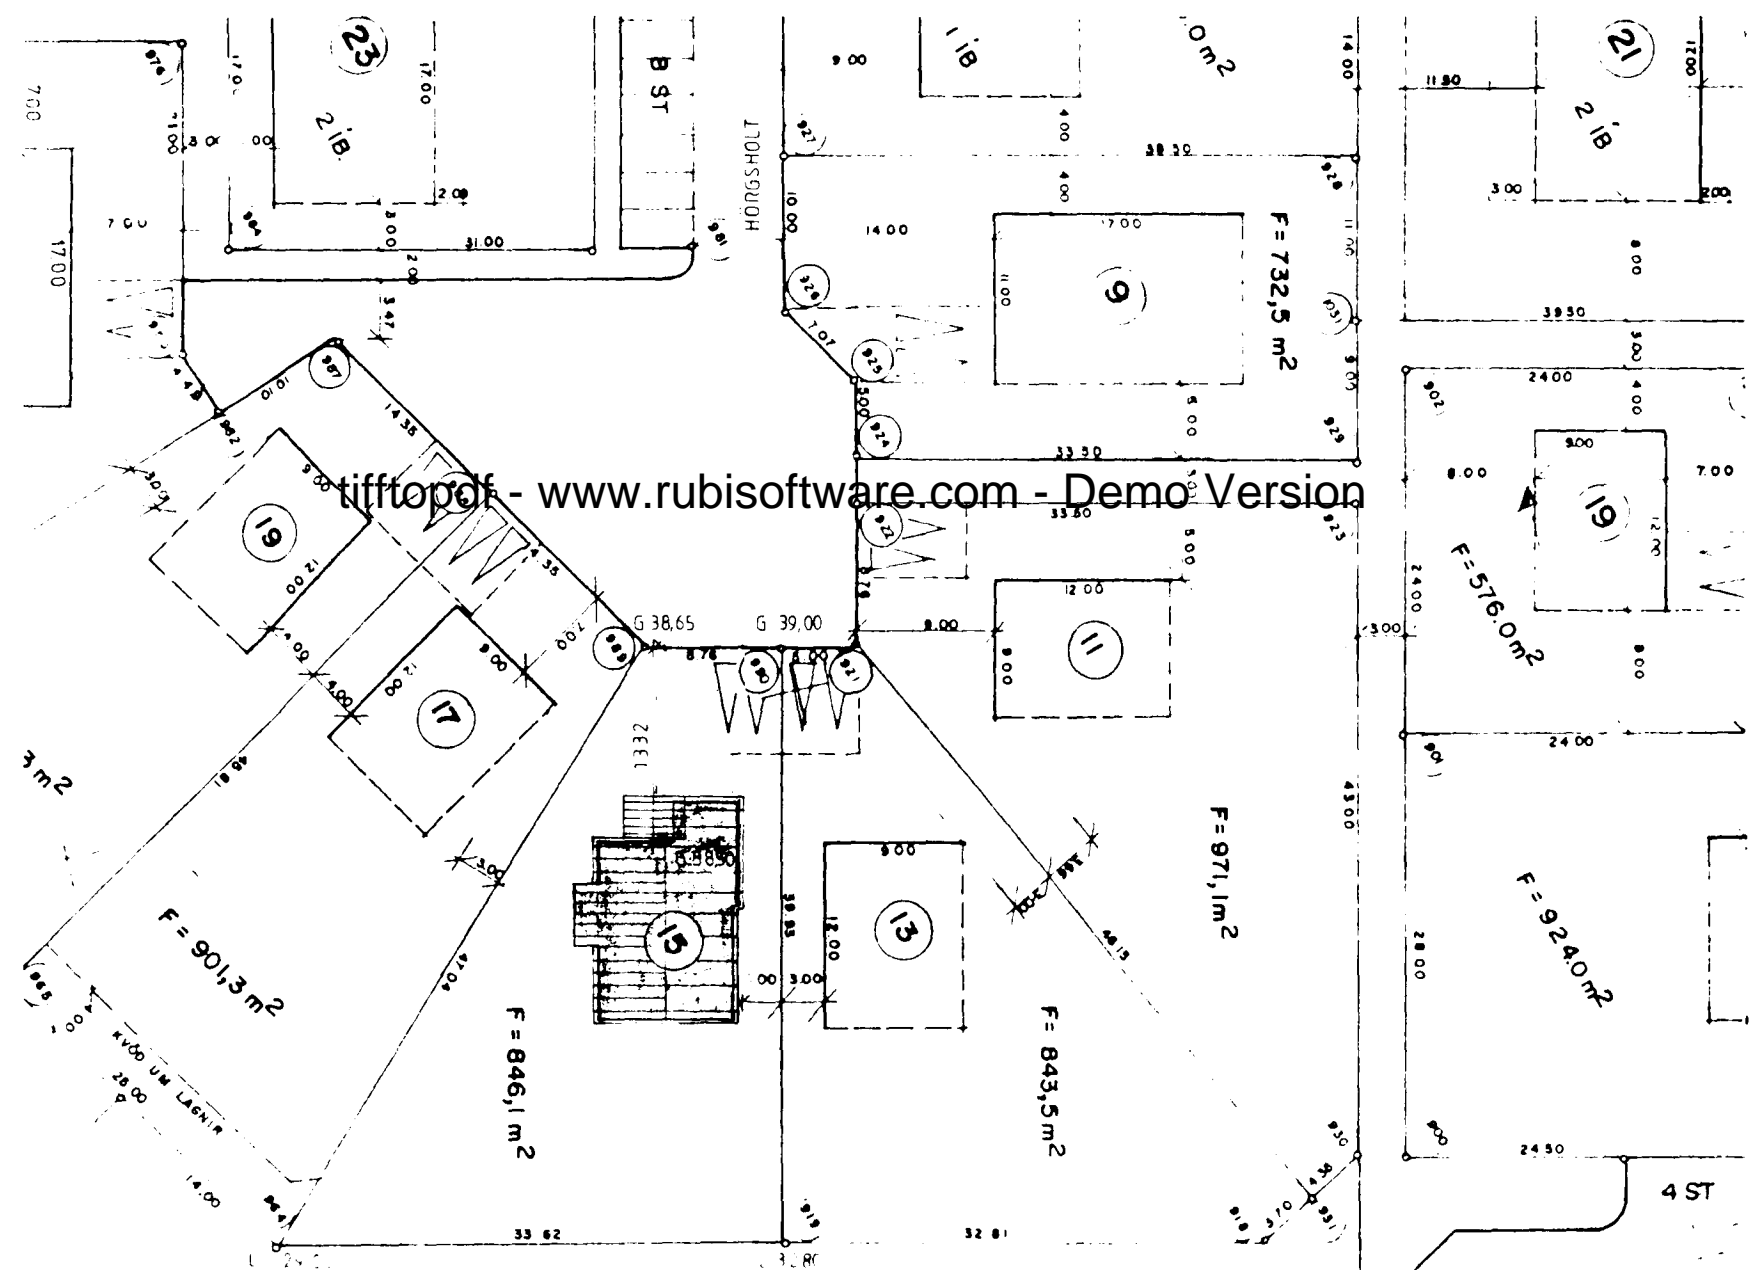

AFSTÖÐUMYND M 1:500

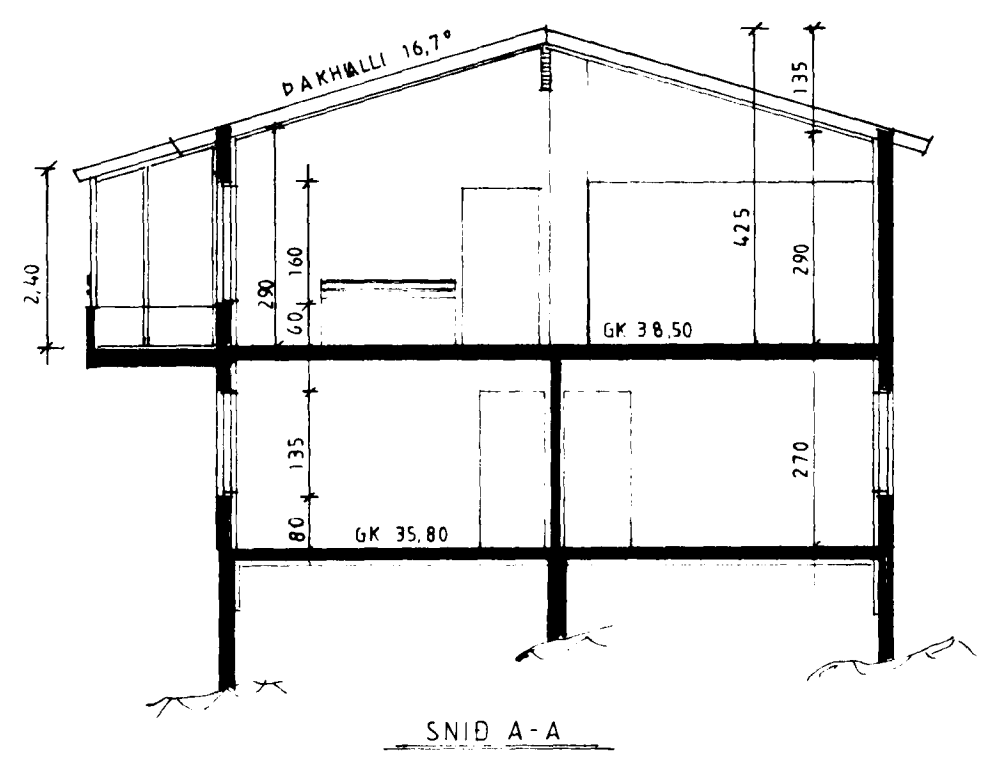

HÖRGSHOLT 15.	
M 1:500	AFSTÖÐUMYND, SNID
NR 1	
DAGS DES. '91	<i>Steingrímur Hauksson</i>
Kr. 136254-7643	STEINGRÍMUR HAUSSON ARKITEKT F.A.Í.
Kr. 060650-3229	STEINGRÍMUR HAUSSON HLÍÐARHJALLA 23 F.T.F.Í.