
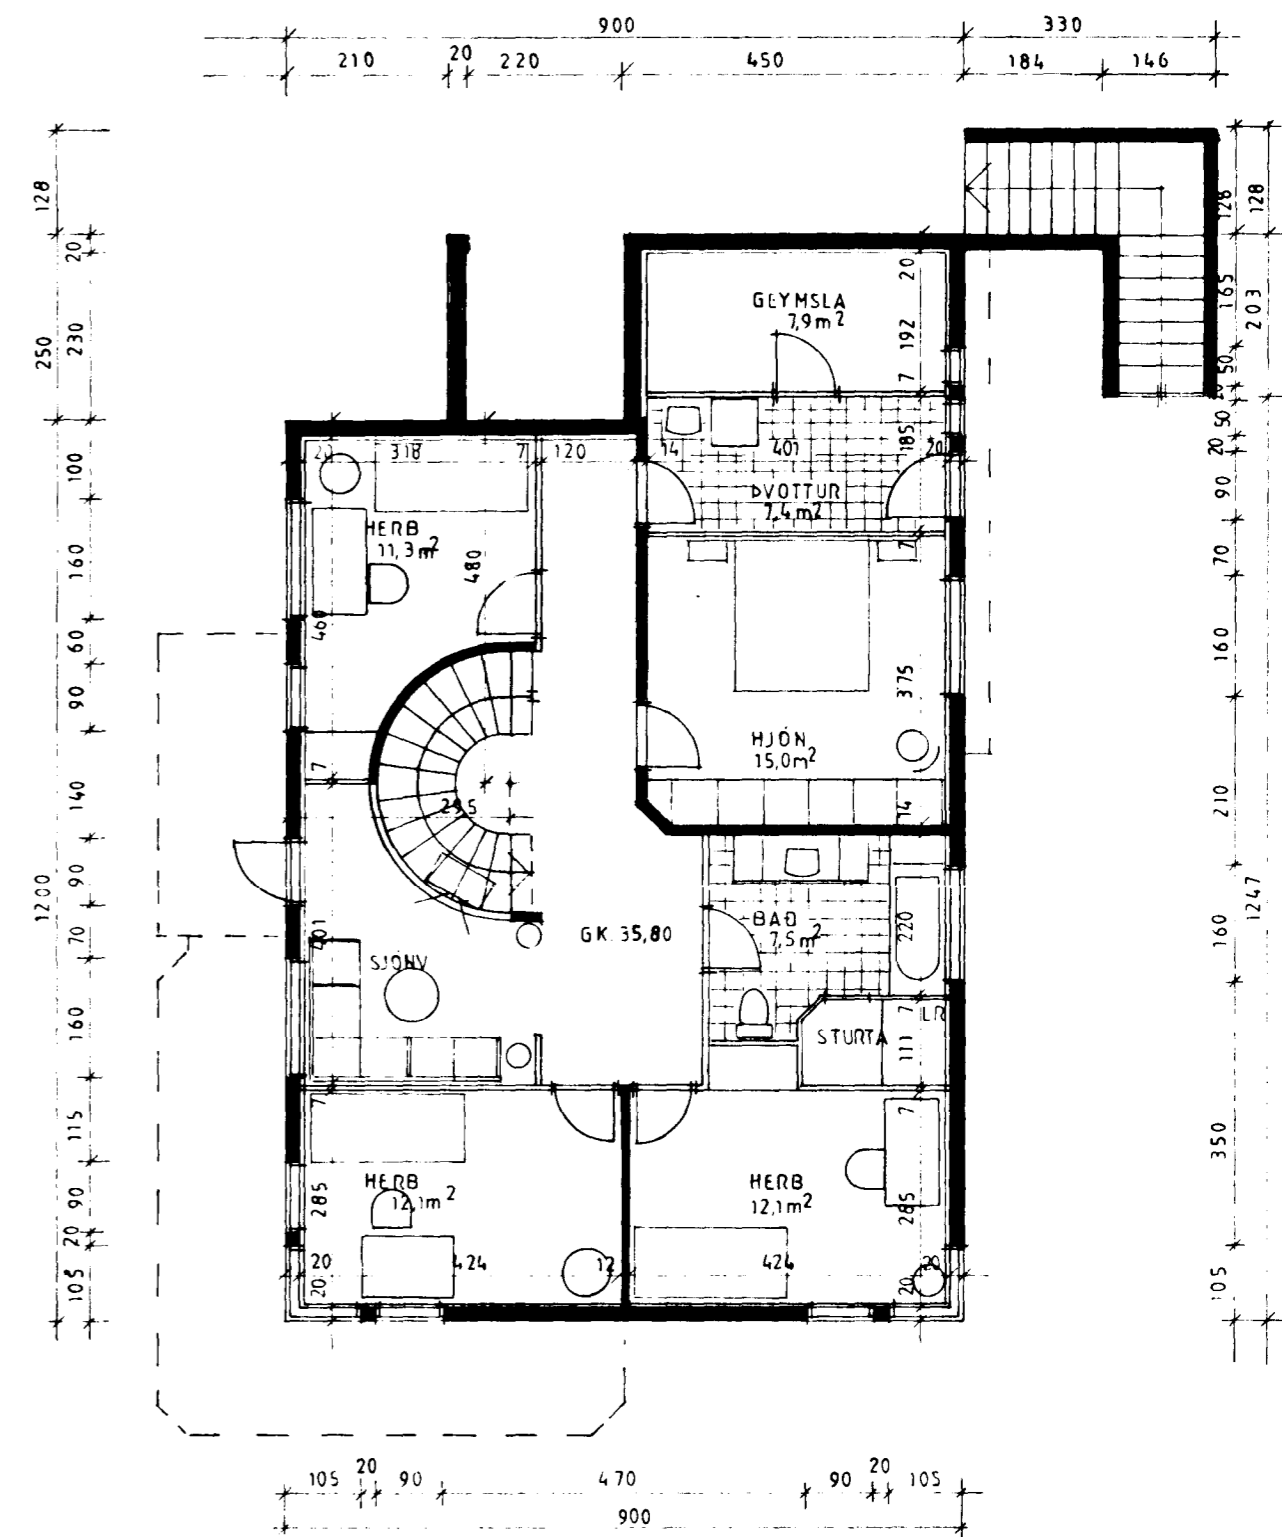


Samþykkt á fundi byggingar-
ráðs nr. 5/2 1992
BYGGINGARULLTÖRNI
I HAFNARFREDI
[Signature]

tifftopdf - www.rubissoftware.com - Demo Version

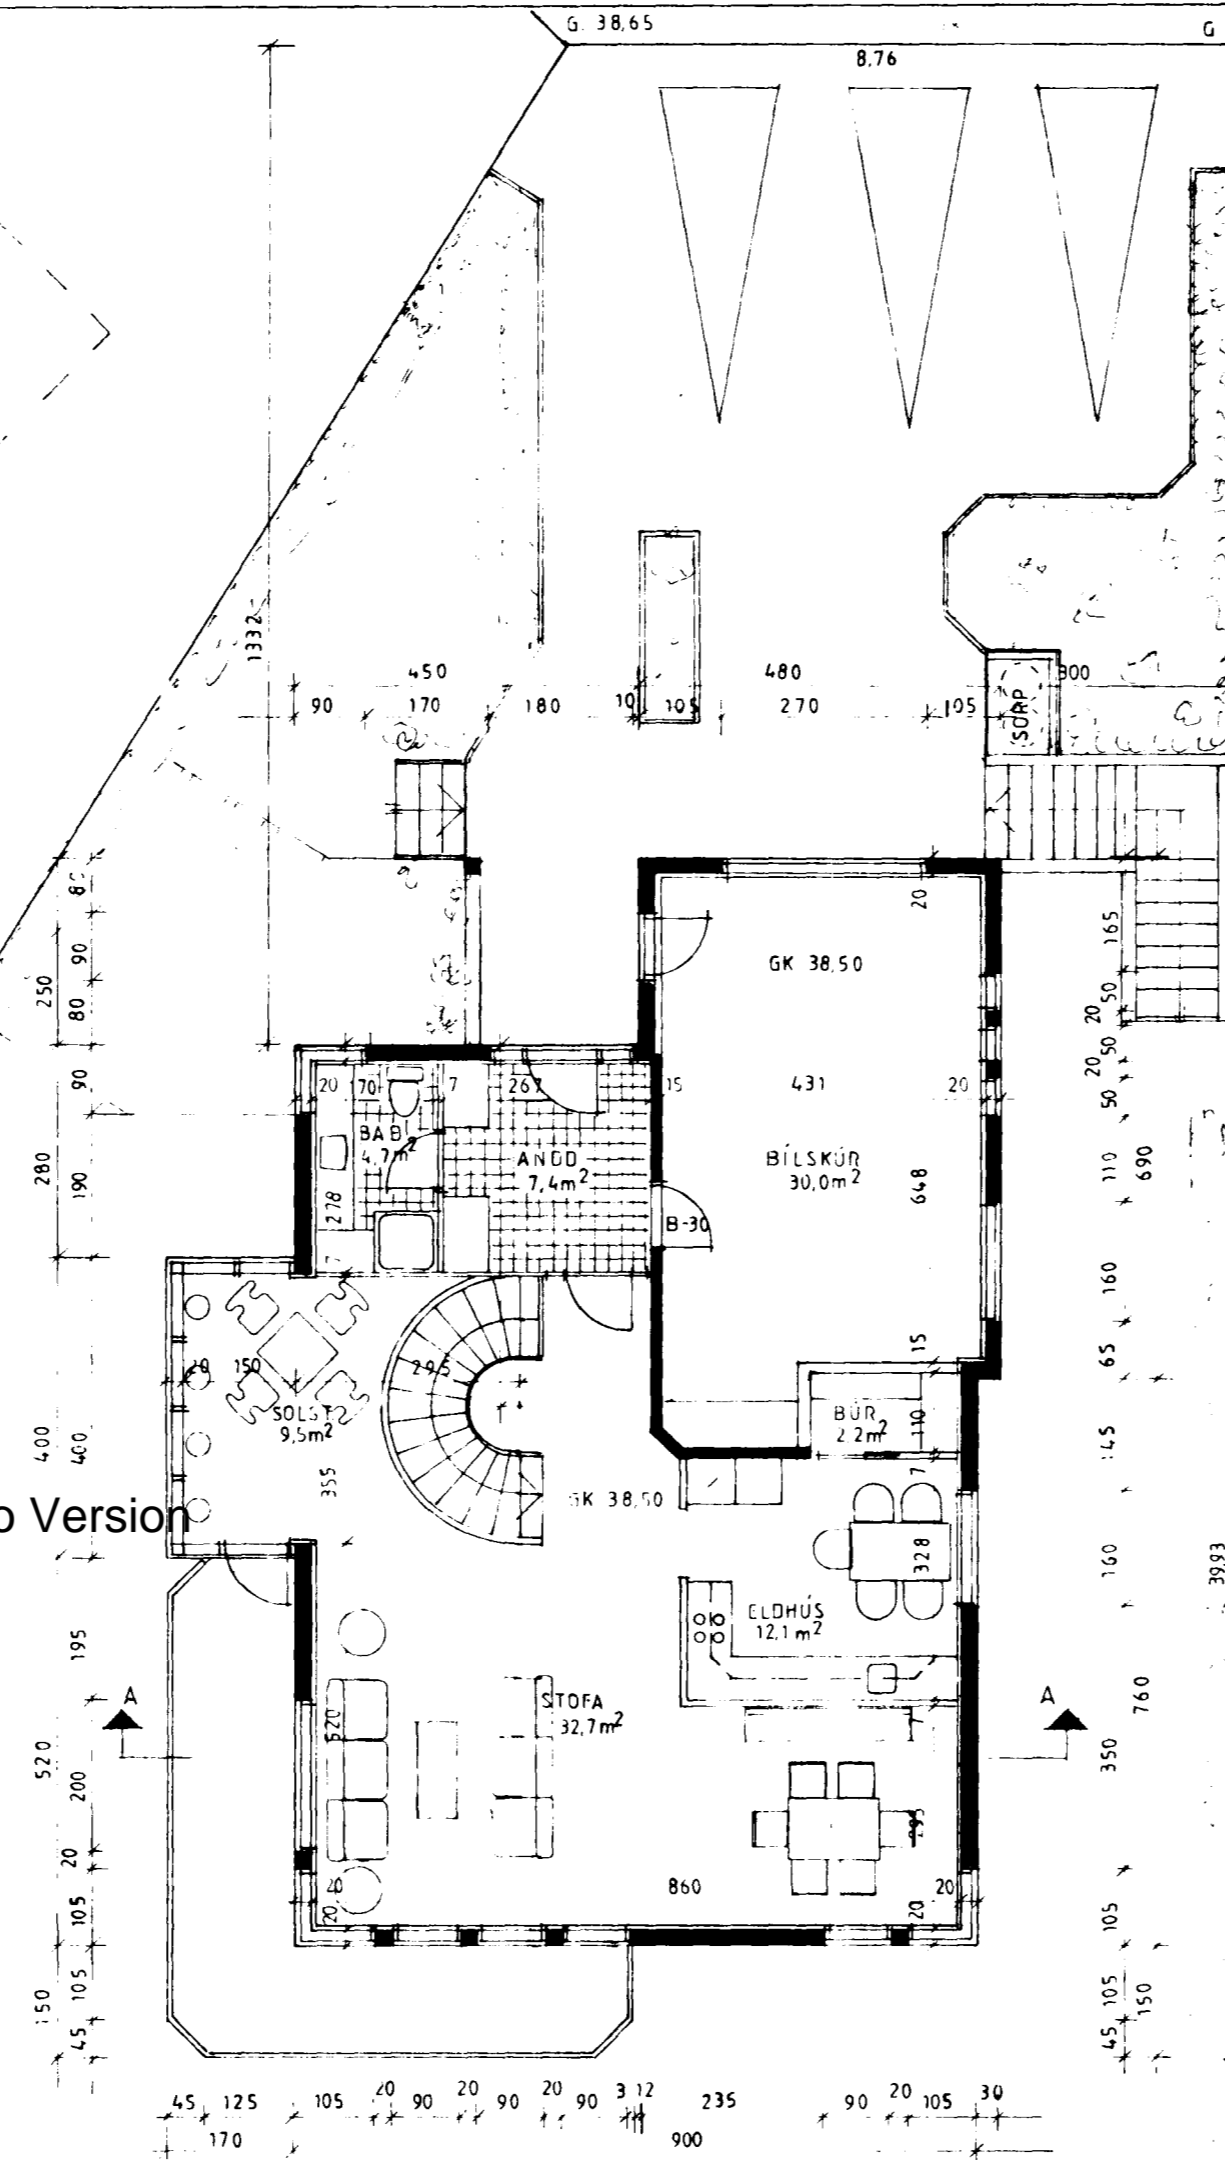

LCG 846.1m²

ST/ERBIR

JARÐHÆÐ	119,3 m ²
1. HÆÐ	128,1 m ²
ALLS	247,4 m ² , 780 m ³
LÖB	846,1 m ²
NÝTTI:GARHLUTFALL	0,29

KÖLNUNARTÖLUR

GÓLF	0,3 %m ²
VEGGIR	0,8
ÞAK	0,2

HÖRGSHOLT 15.	
M 1 100	GRUNNMYND 1. OG 2. HÆÐ.
NR 2	
DAGS. D.F.S. '91	<i>[Signature]</i>
Kr 130254-7649	SV. EINN ÍVARSSON ARKITEKT. F.A.I.
Kr 060650-3229	STEINGRÍMUR HAUSSON HLÍÐARHJALLA 23 F.T.F.I.