


Opplýsingar fundi byggingar
 Númerp. 5/2/92
 BYGGINGAFLUTINGUR
 Í HAFTANAFREIÐI
CH



tifftopdf - www.rubissoftware.com - Demo Version

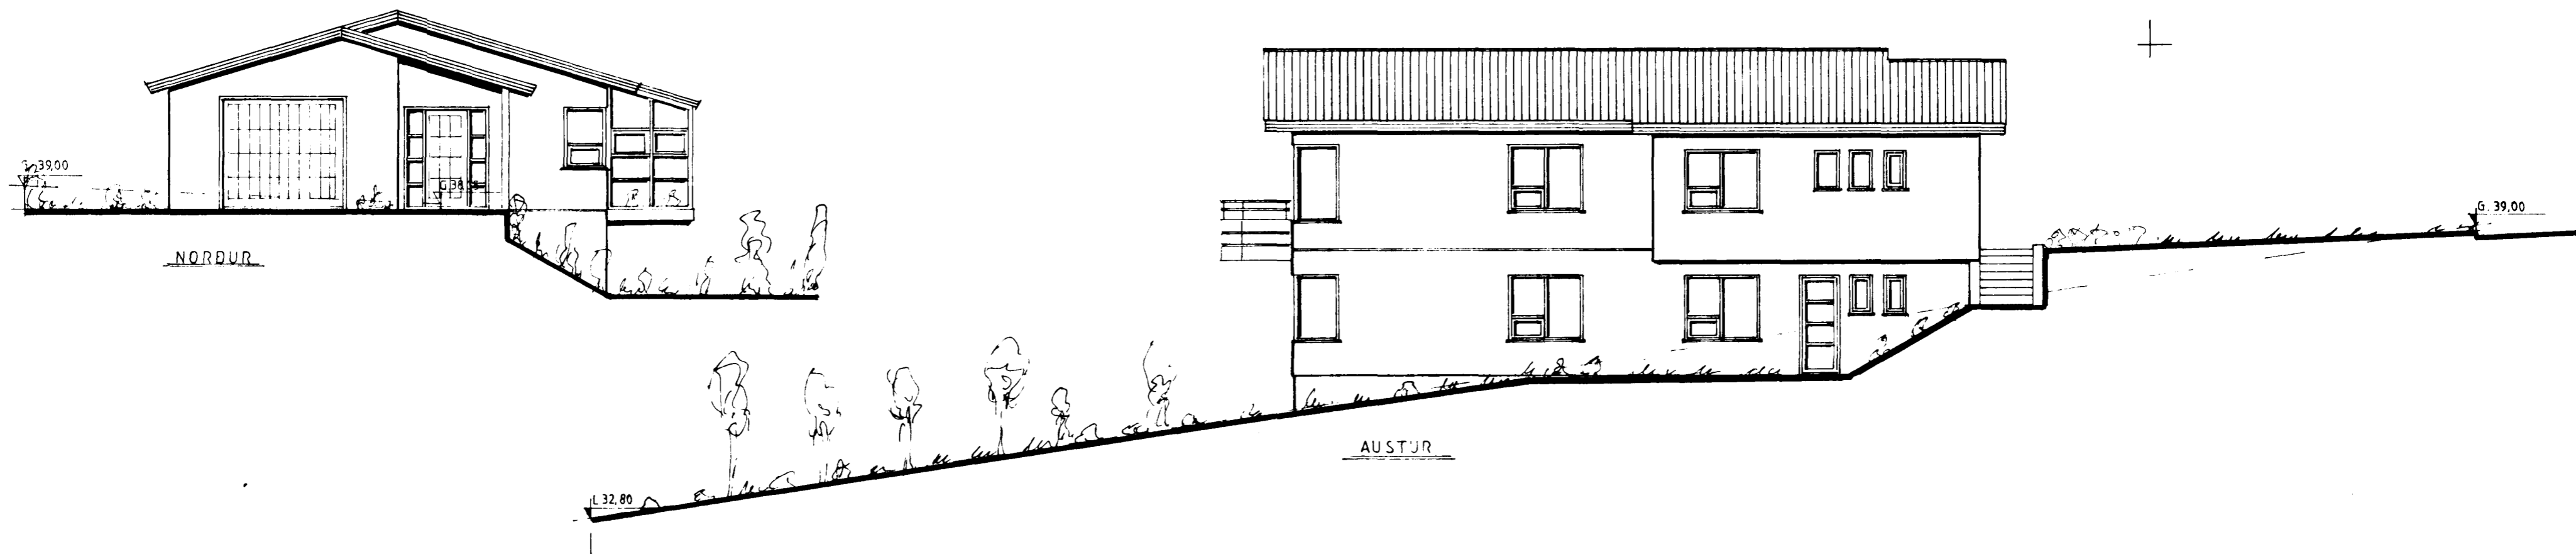

HÖRGSHOLT 15.	
M 1:100	ÚTLIT
NR. 3	
DAGS. DES '91	<i>Steingrímur Hauksson</i>
K* 130754-7649	SVEINN ÍVARSSON
K† 060650-3229	STEINGRÍMUR HAUKSSON HÍÐARHJALLA 23 FT.FÍ