
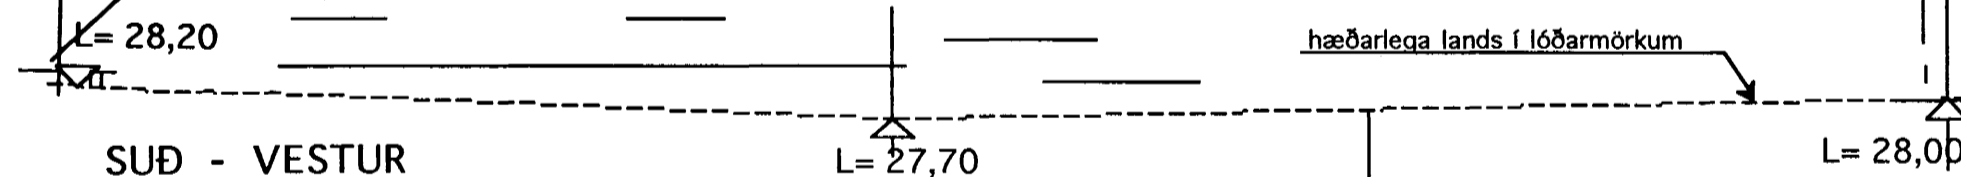
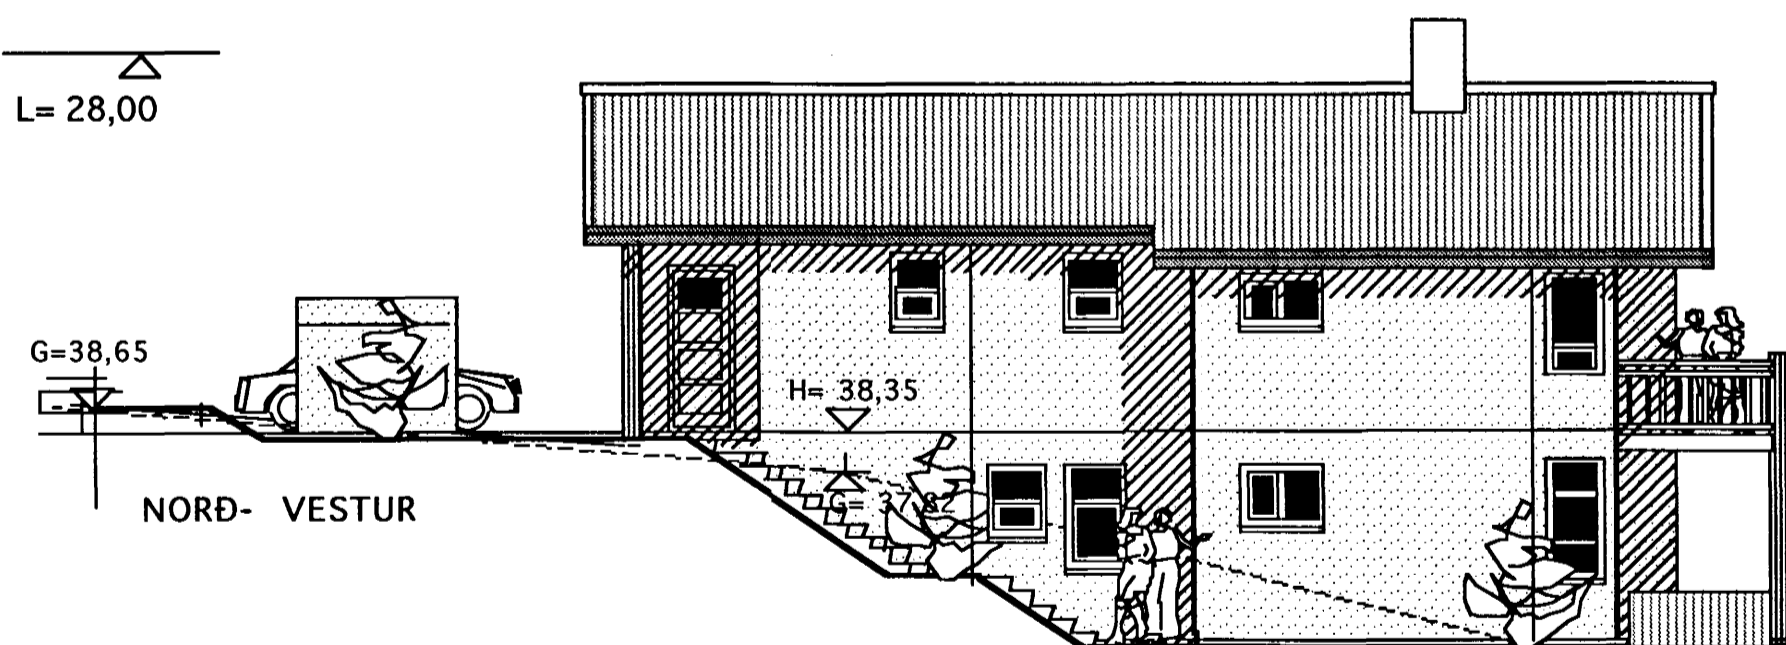
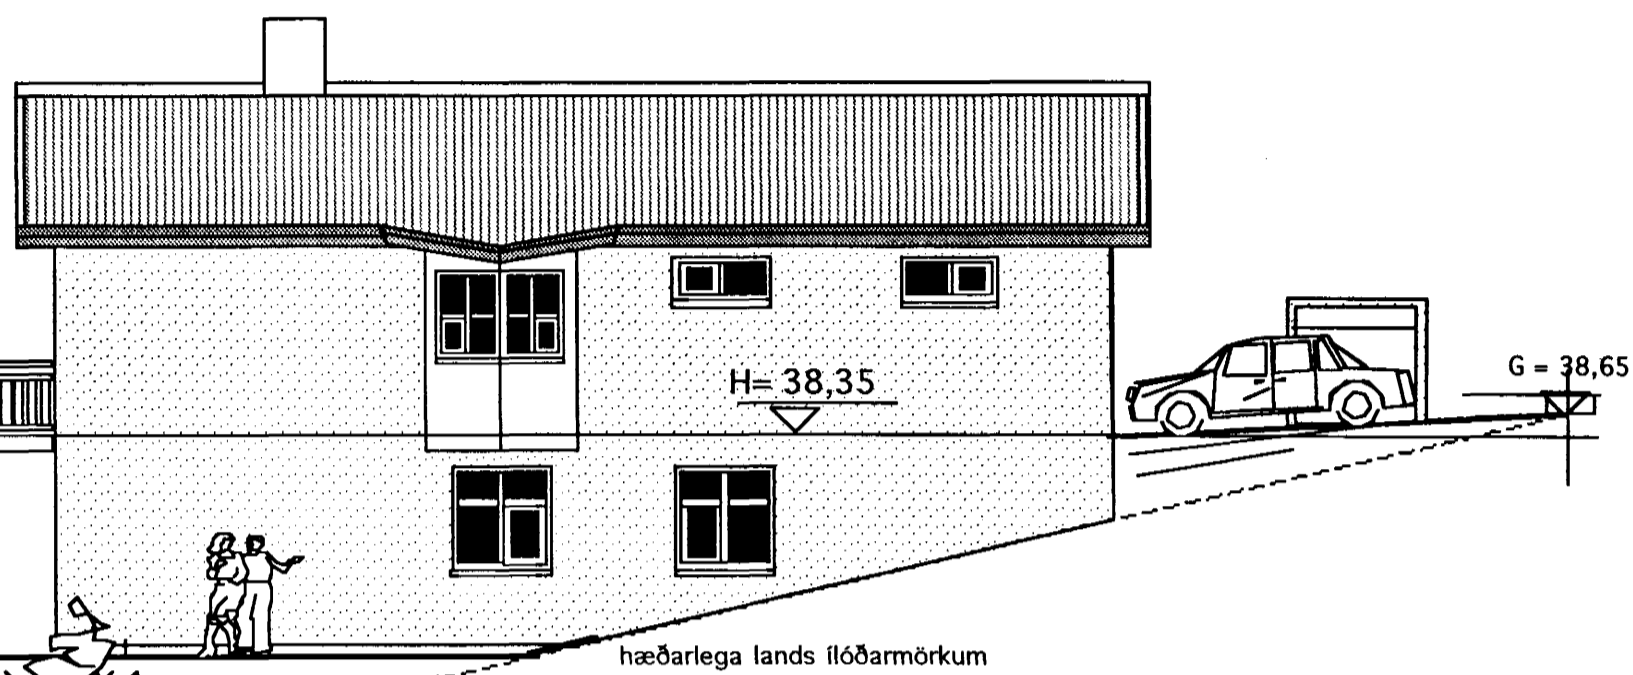



Samþykkt þann
 03 AUG. 2001
 Byggingafulltrúinn í Hafnarfirði
 F.h. Sigurbjartur Halldórsson

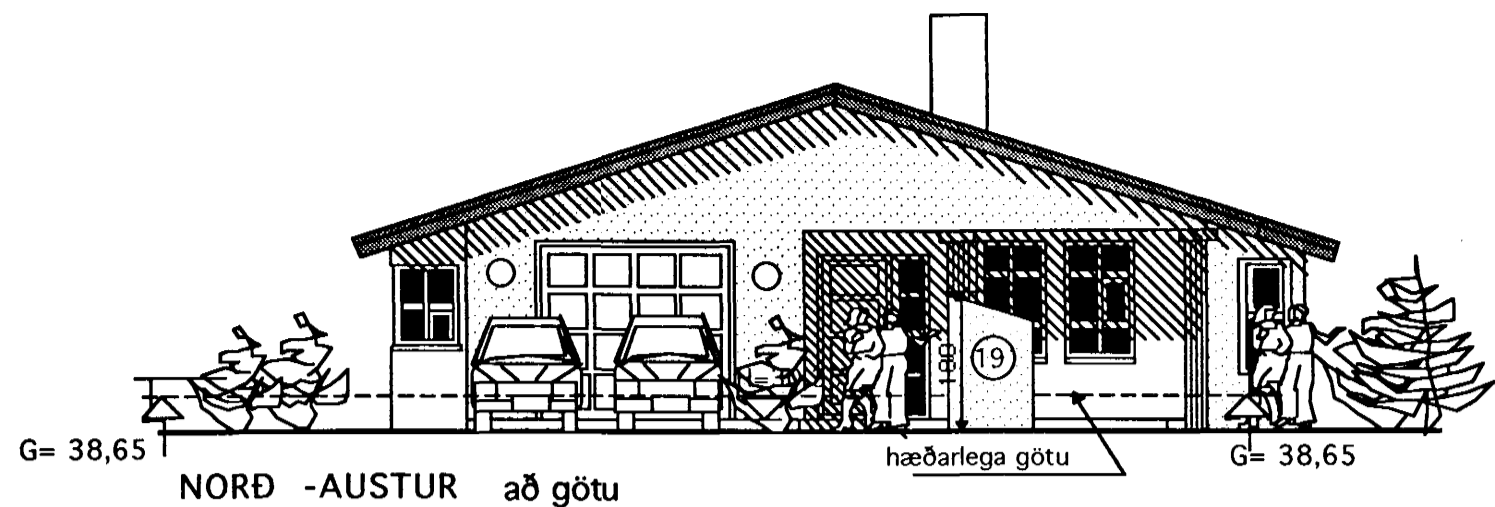

hæðarlega lands í lóðarmörkum

L=28,20

	Verkefni	HÖRGSHOLT 19 HAFNARFIRÐI
	Heiti	ÚTLITSMYND
kvarði	1:100	verk.nr
dags.	21 MAÍ.2001	dags br. 31 JÚLÍ.2001
hönnun	G. G.	teikn nr
teikn	G. G.	A-2
Hringbraut 17 220 Hafnarfirði s. 555-2020 FAX 555-2021 Gísli G. Gunnarsson BFI kt. 020649-2409 kvardi@vortex.is		