


SNID M 1:100

RH. 950
 SIHI 950
 LOFTH. 850
 AUKA 025
 INNTAKSPIPUR SÉU TO CH I JÖRD
 HEILAR AD LÖÐARMÖRKUM

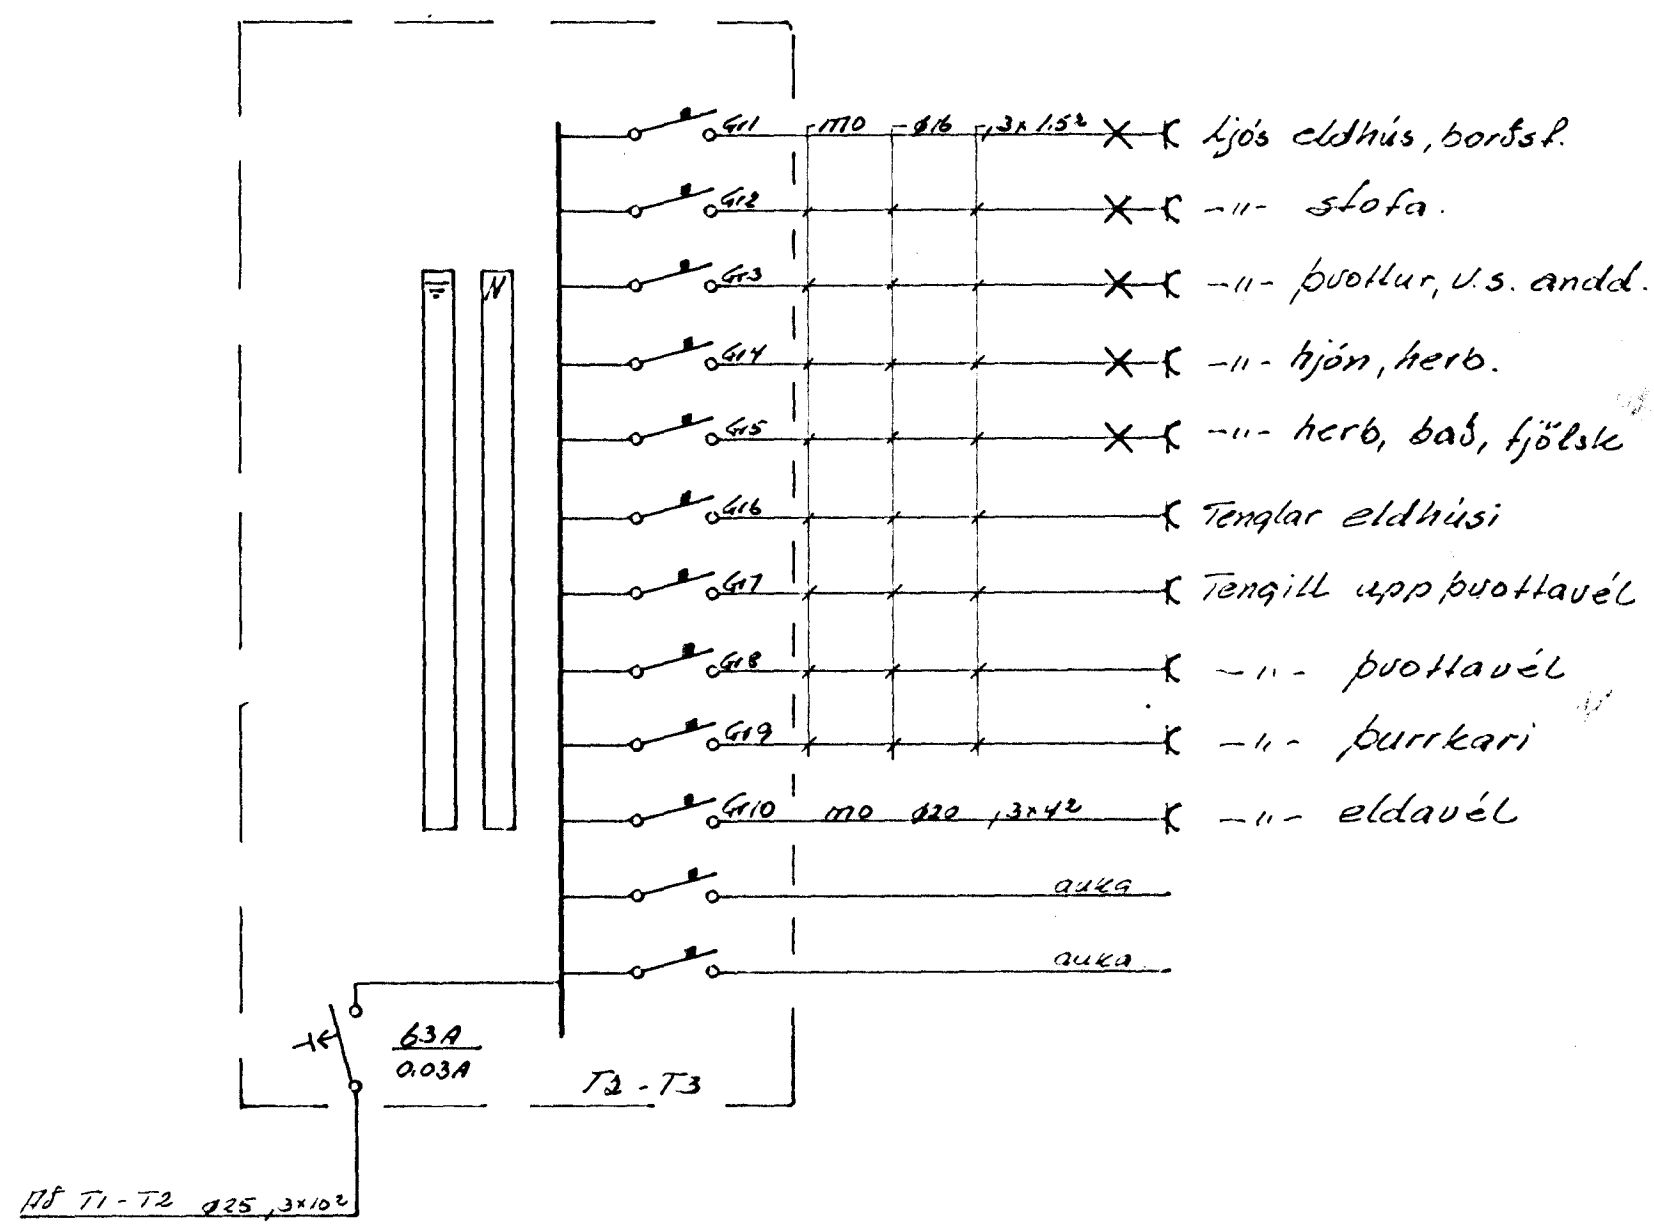

NR.	BREYTING	DAGS	BR.
HÖRGSHOLT 23 HAFNARFIRÐI			
RAFLÖGN OG VEIKSTRAUMS		MANNAD	18
LAGNIR EINLINUMYND		TEIKNAD	18
		DAGS	júní 91
		BLAD	2 AF 2
		KVARDI	1:50
		VERK NR.	91:266