



GRUNNMÝND 1. HÆÐ + 1:20

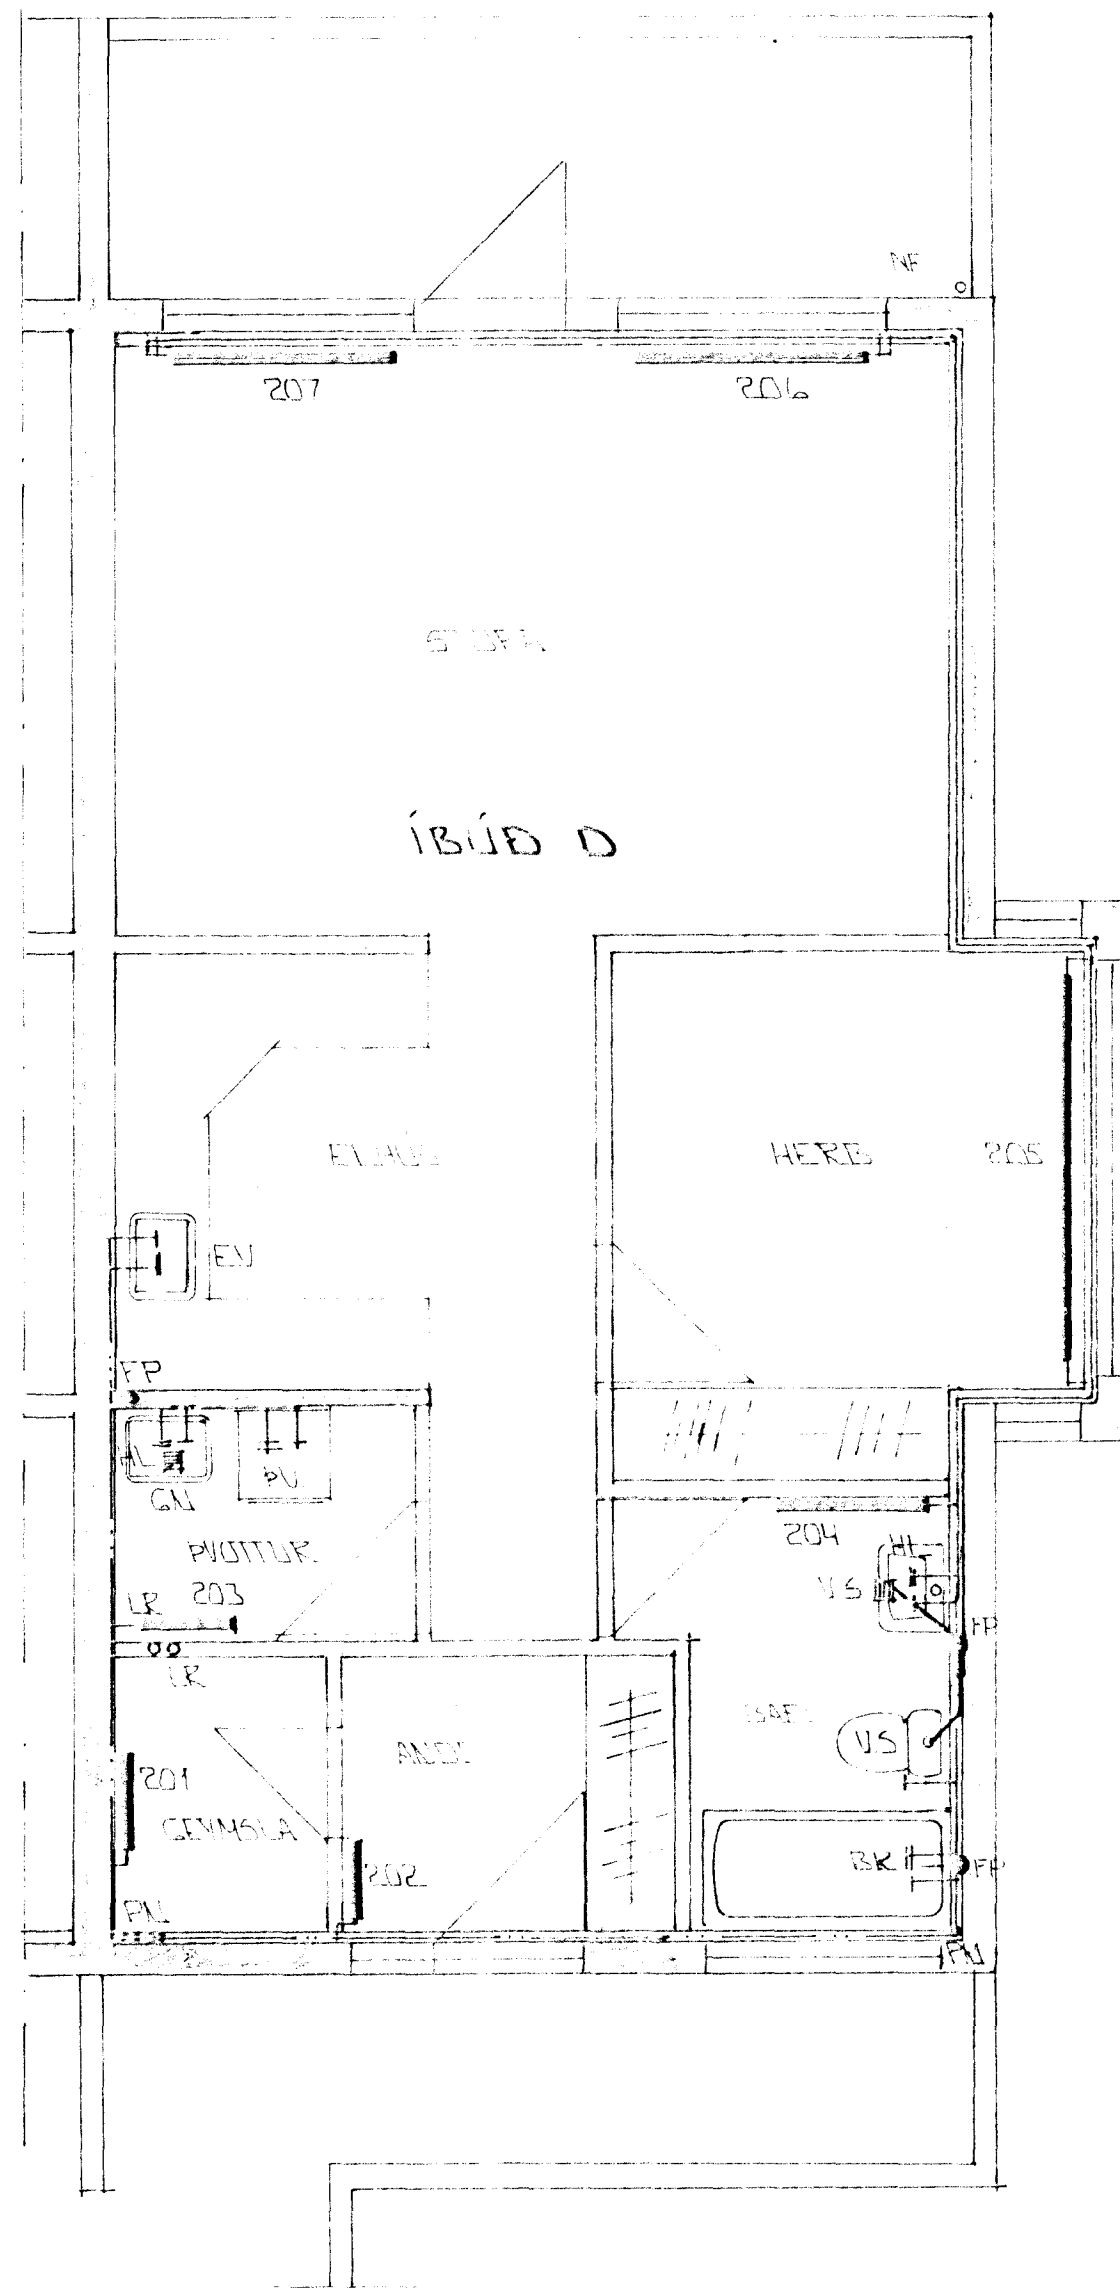

GRUNNMÝND 2. HÆÐ + 1:20

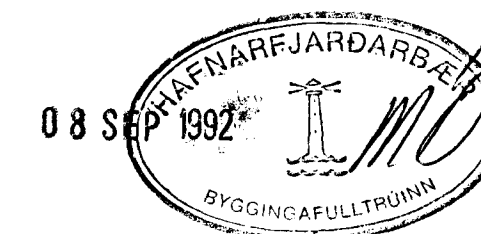

*Hafnarfjörður hefur tekið ábyrgð.*

01	MÁÍ 1992	LAGNIR SÉR FÜRIR HUORA ÍBÚÐ	OK
33	NR	DAGS	EDLI BREVINGAR
HÖRSHOLT 23 B		HAFNARFJÖRÐUR	DAGS JÚNÍ 1991
HITA-VATNS OG FÖRENNISLAGNIR		TEKNAE	80
GRUNNMÝND 1. OG 2. HÆÐ		VERK NR	9127
MELKV. A L 50		BLAÐ NR	2-06
SIGURDUR ÞORLEIFSSON		TEKNAE	80
STRANDGÖTU 11 HAFNARFJÖRÐUR		SÍMI	5751/5755