




Grunnmynd sökkla Mkv. 1:50

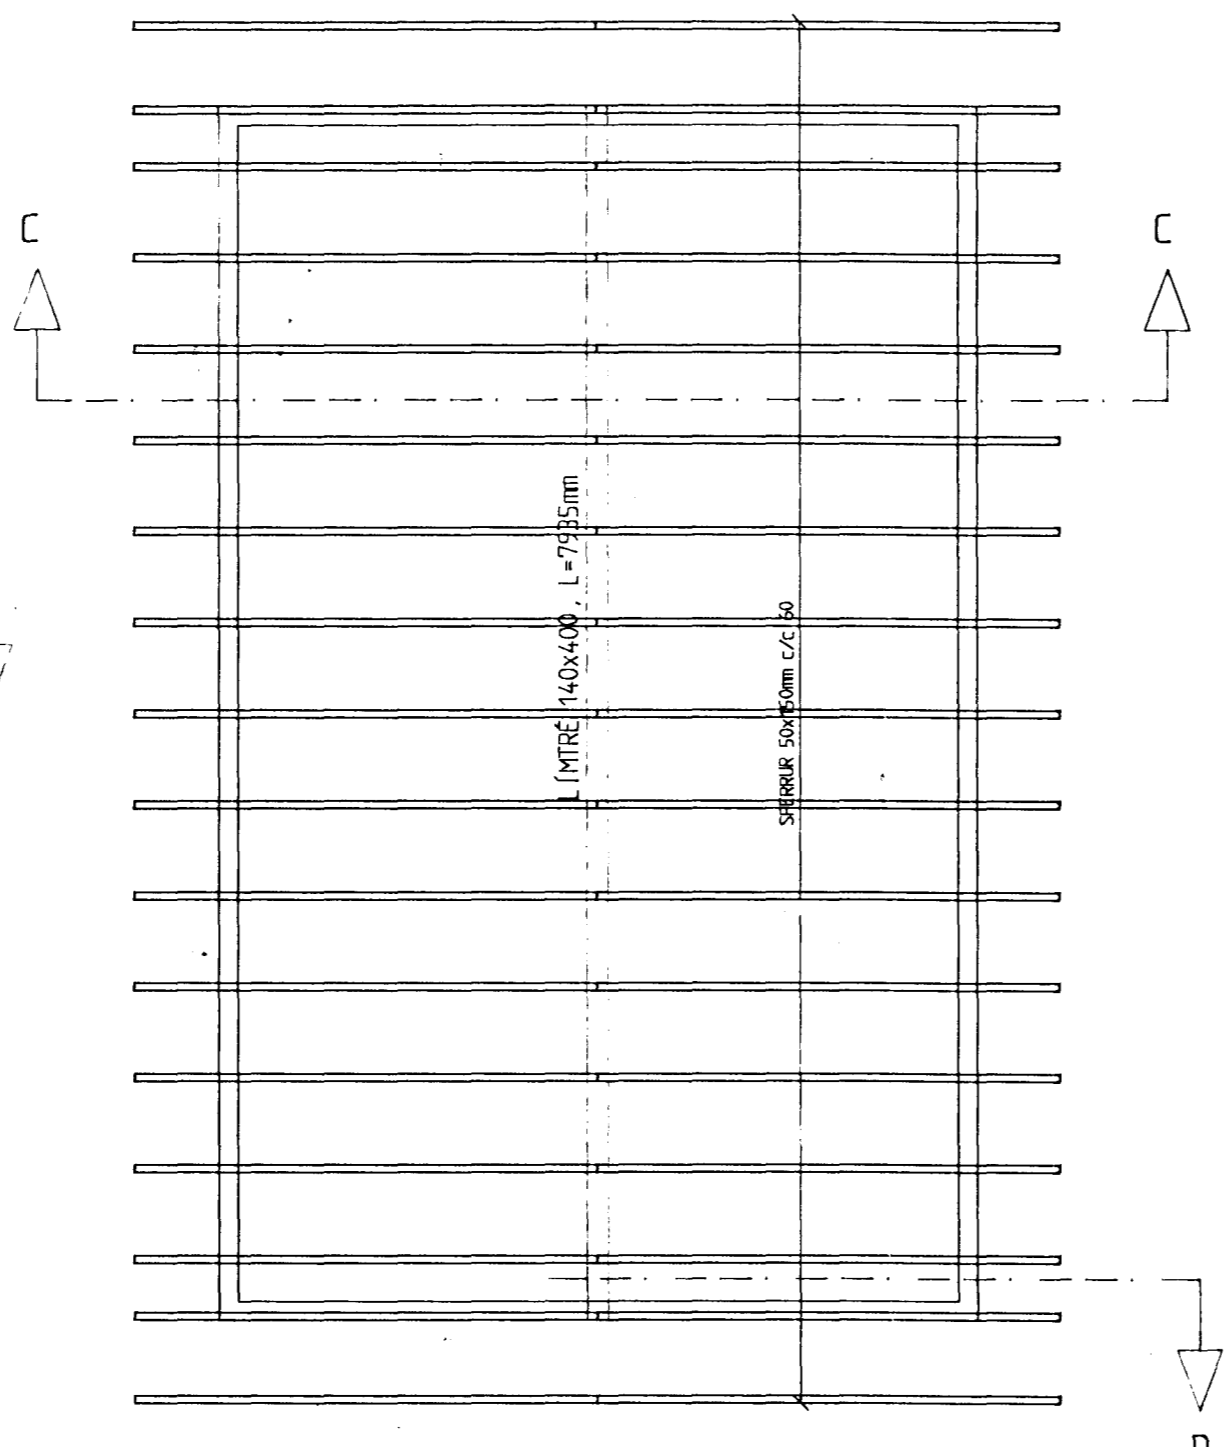


Sperruplan Mkv. 1:50

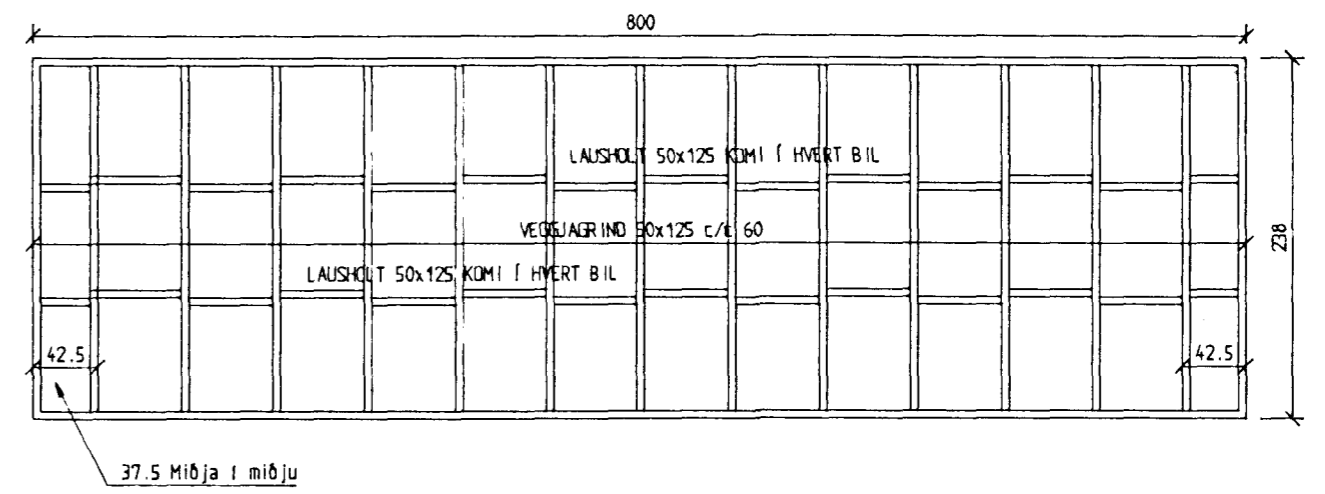


ÁSYND VEGGJAGRINDAR, VESTURHLID MKV. 1:50

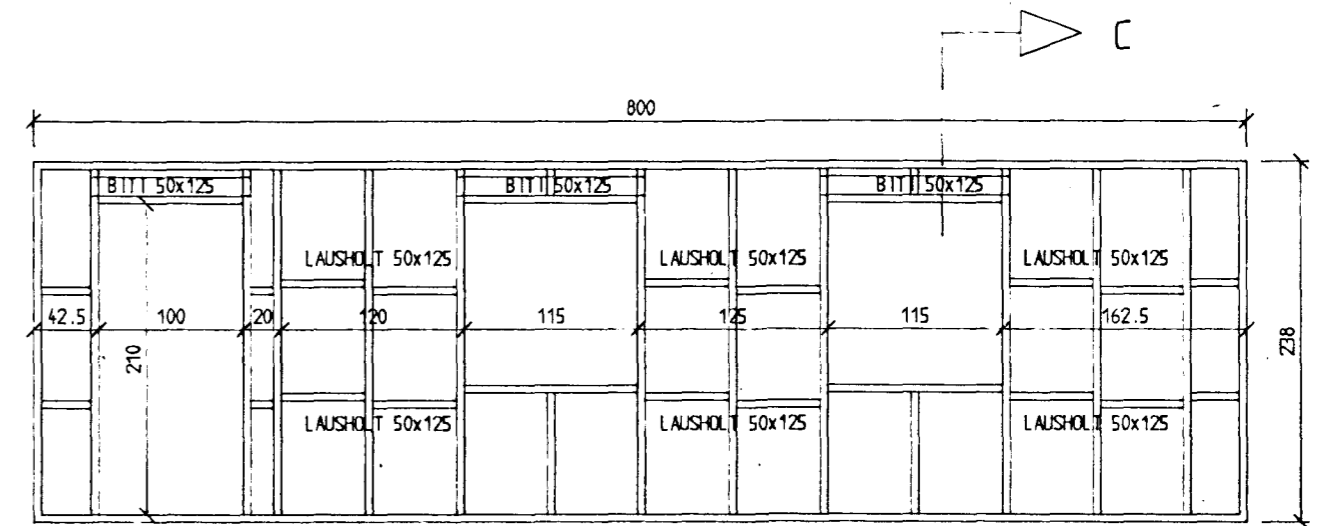

ÁSYND VEGGJAGRINDAR, AUSTURHLID MKV. 1:50

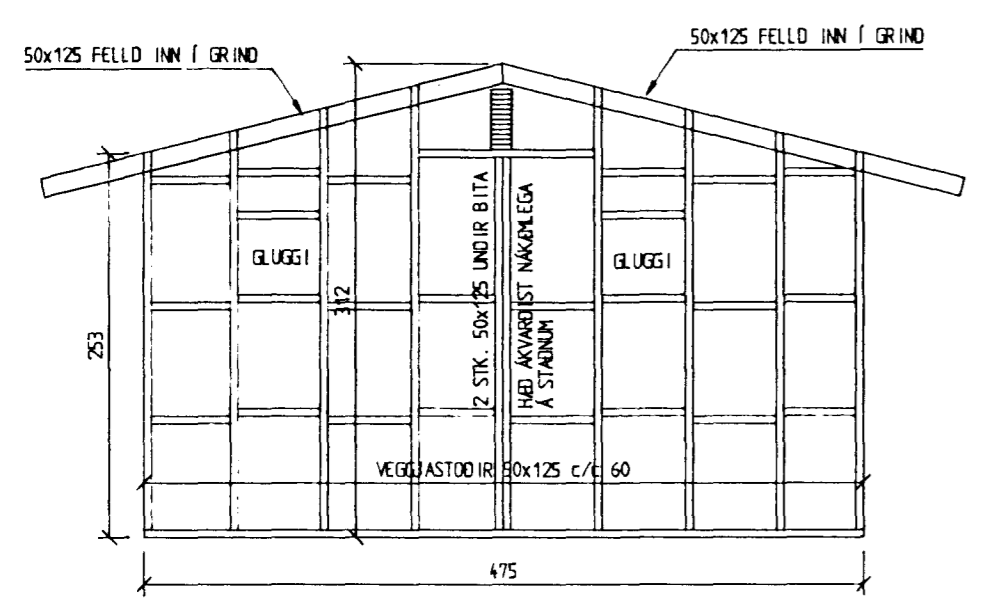

ÁSYND VEGGJAGRINDAR, SUDURHLID MKV. 1:50

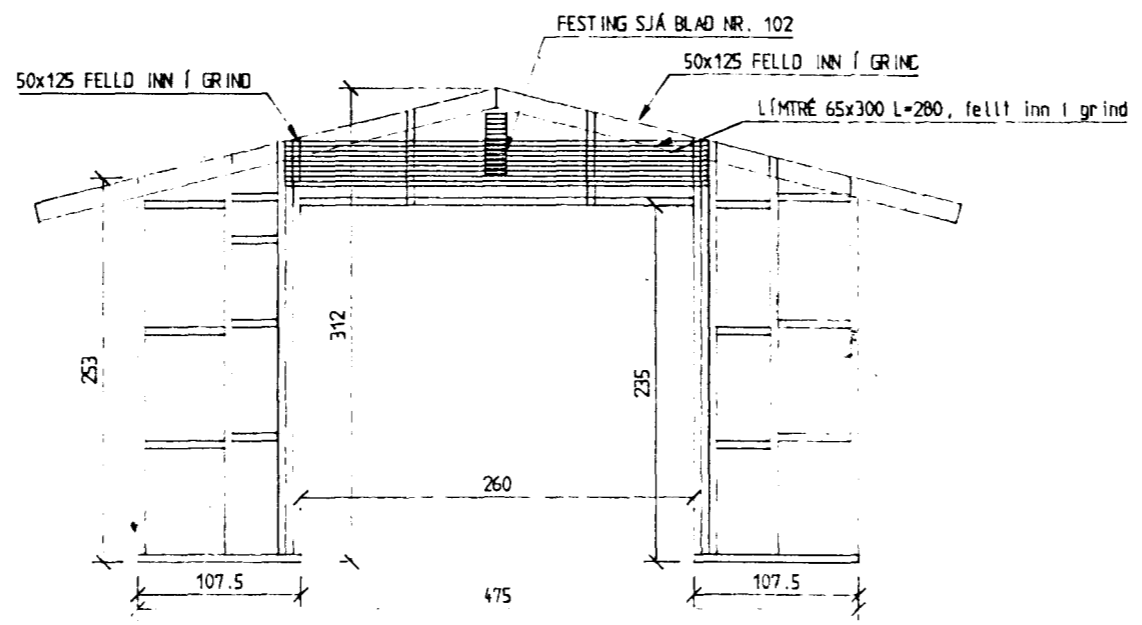

ÁSYND VEGGJAGRINDAR, NORÐURHLID MKV. 1:50

Byggingatulltrúi Hafnarfjarðar  
Afgreitt þann  
06 JUNI 1996  
Sígurbjartur Halldórsson

ÖLL MÁL Í CM NEMA ANNAD SÉ TEKID FRAM

Hörgsholt 33, Hafnarfirði

Bligeymsla

BURÐARVIRKI, GRUNNMYNDIR OG ÁSYNDIR

DAGS: Apríl 1996 HANNAÐ: DG / SB TEIKNAD: DG / SB

BLAD NR: 101 VERK NR: 96-002

KVARDI: 1:50

**DÓR GISLASON**  
BYGGINGATÆKNIFRÆÐINGUR  
SUÐURHVAMMUR 5, 220 HAFNARFJÖRDUR

**SVANUR BJARNASON**  
BYGGINGATÆKNIFRÆÐINGUR  
ÖLDUSLÓÐ 7, 220 HAFNARFJÖRDUR