

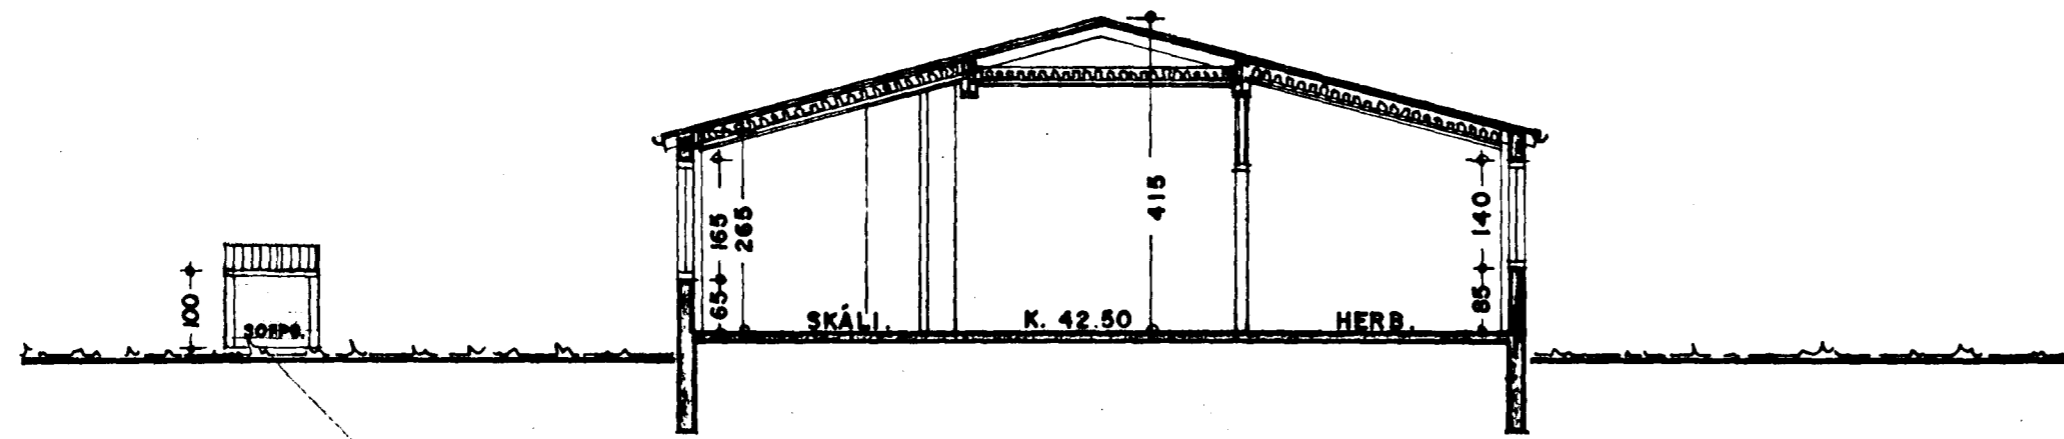


Samþykkt á fundi bygginga-  
nefndar þ. 6. 5. 1991

BYGGINGAÞRÖUN  
Í HAFNARFIRÐI

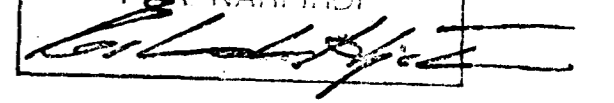

SNEIÐING A - A  
tifftopdf - www.rubissoftware.com - Demo Version

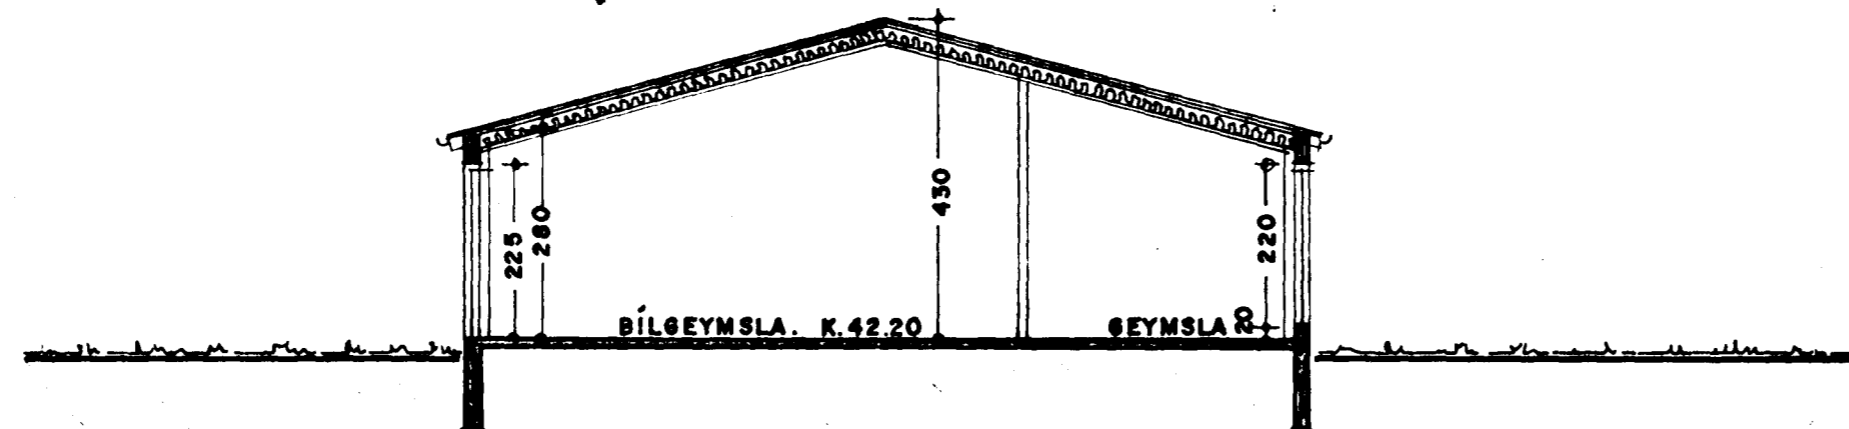

SNEIÐING B - B

HÖRGSHOLT 5-7 HAFNARFIRÐI. SNEIÐINGAR.

|               |                          |
|---------------|--------------------------|
| VERK. NR. 97  | DAGS. 16-8-90 MÁL. 1:100 |
| TEIKN. NR. 03 | BREYTT. 9-9-90 17-4-91   |

JON GUÐMUNDSSON ARKITEKT *Jon Guðmundsson*  
VINNUSTOFA, REYKJAVÍKURVEGI 68 HAFNARFIRÐI. SÍMI. 53766