



Samþykkt á fundi bygginga-  
nefndar þ. 19/9 1990

BYGGINGAFULLTRÚINN  
Í HAFNARFIRÐI

BLAÐ. I

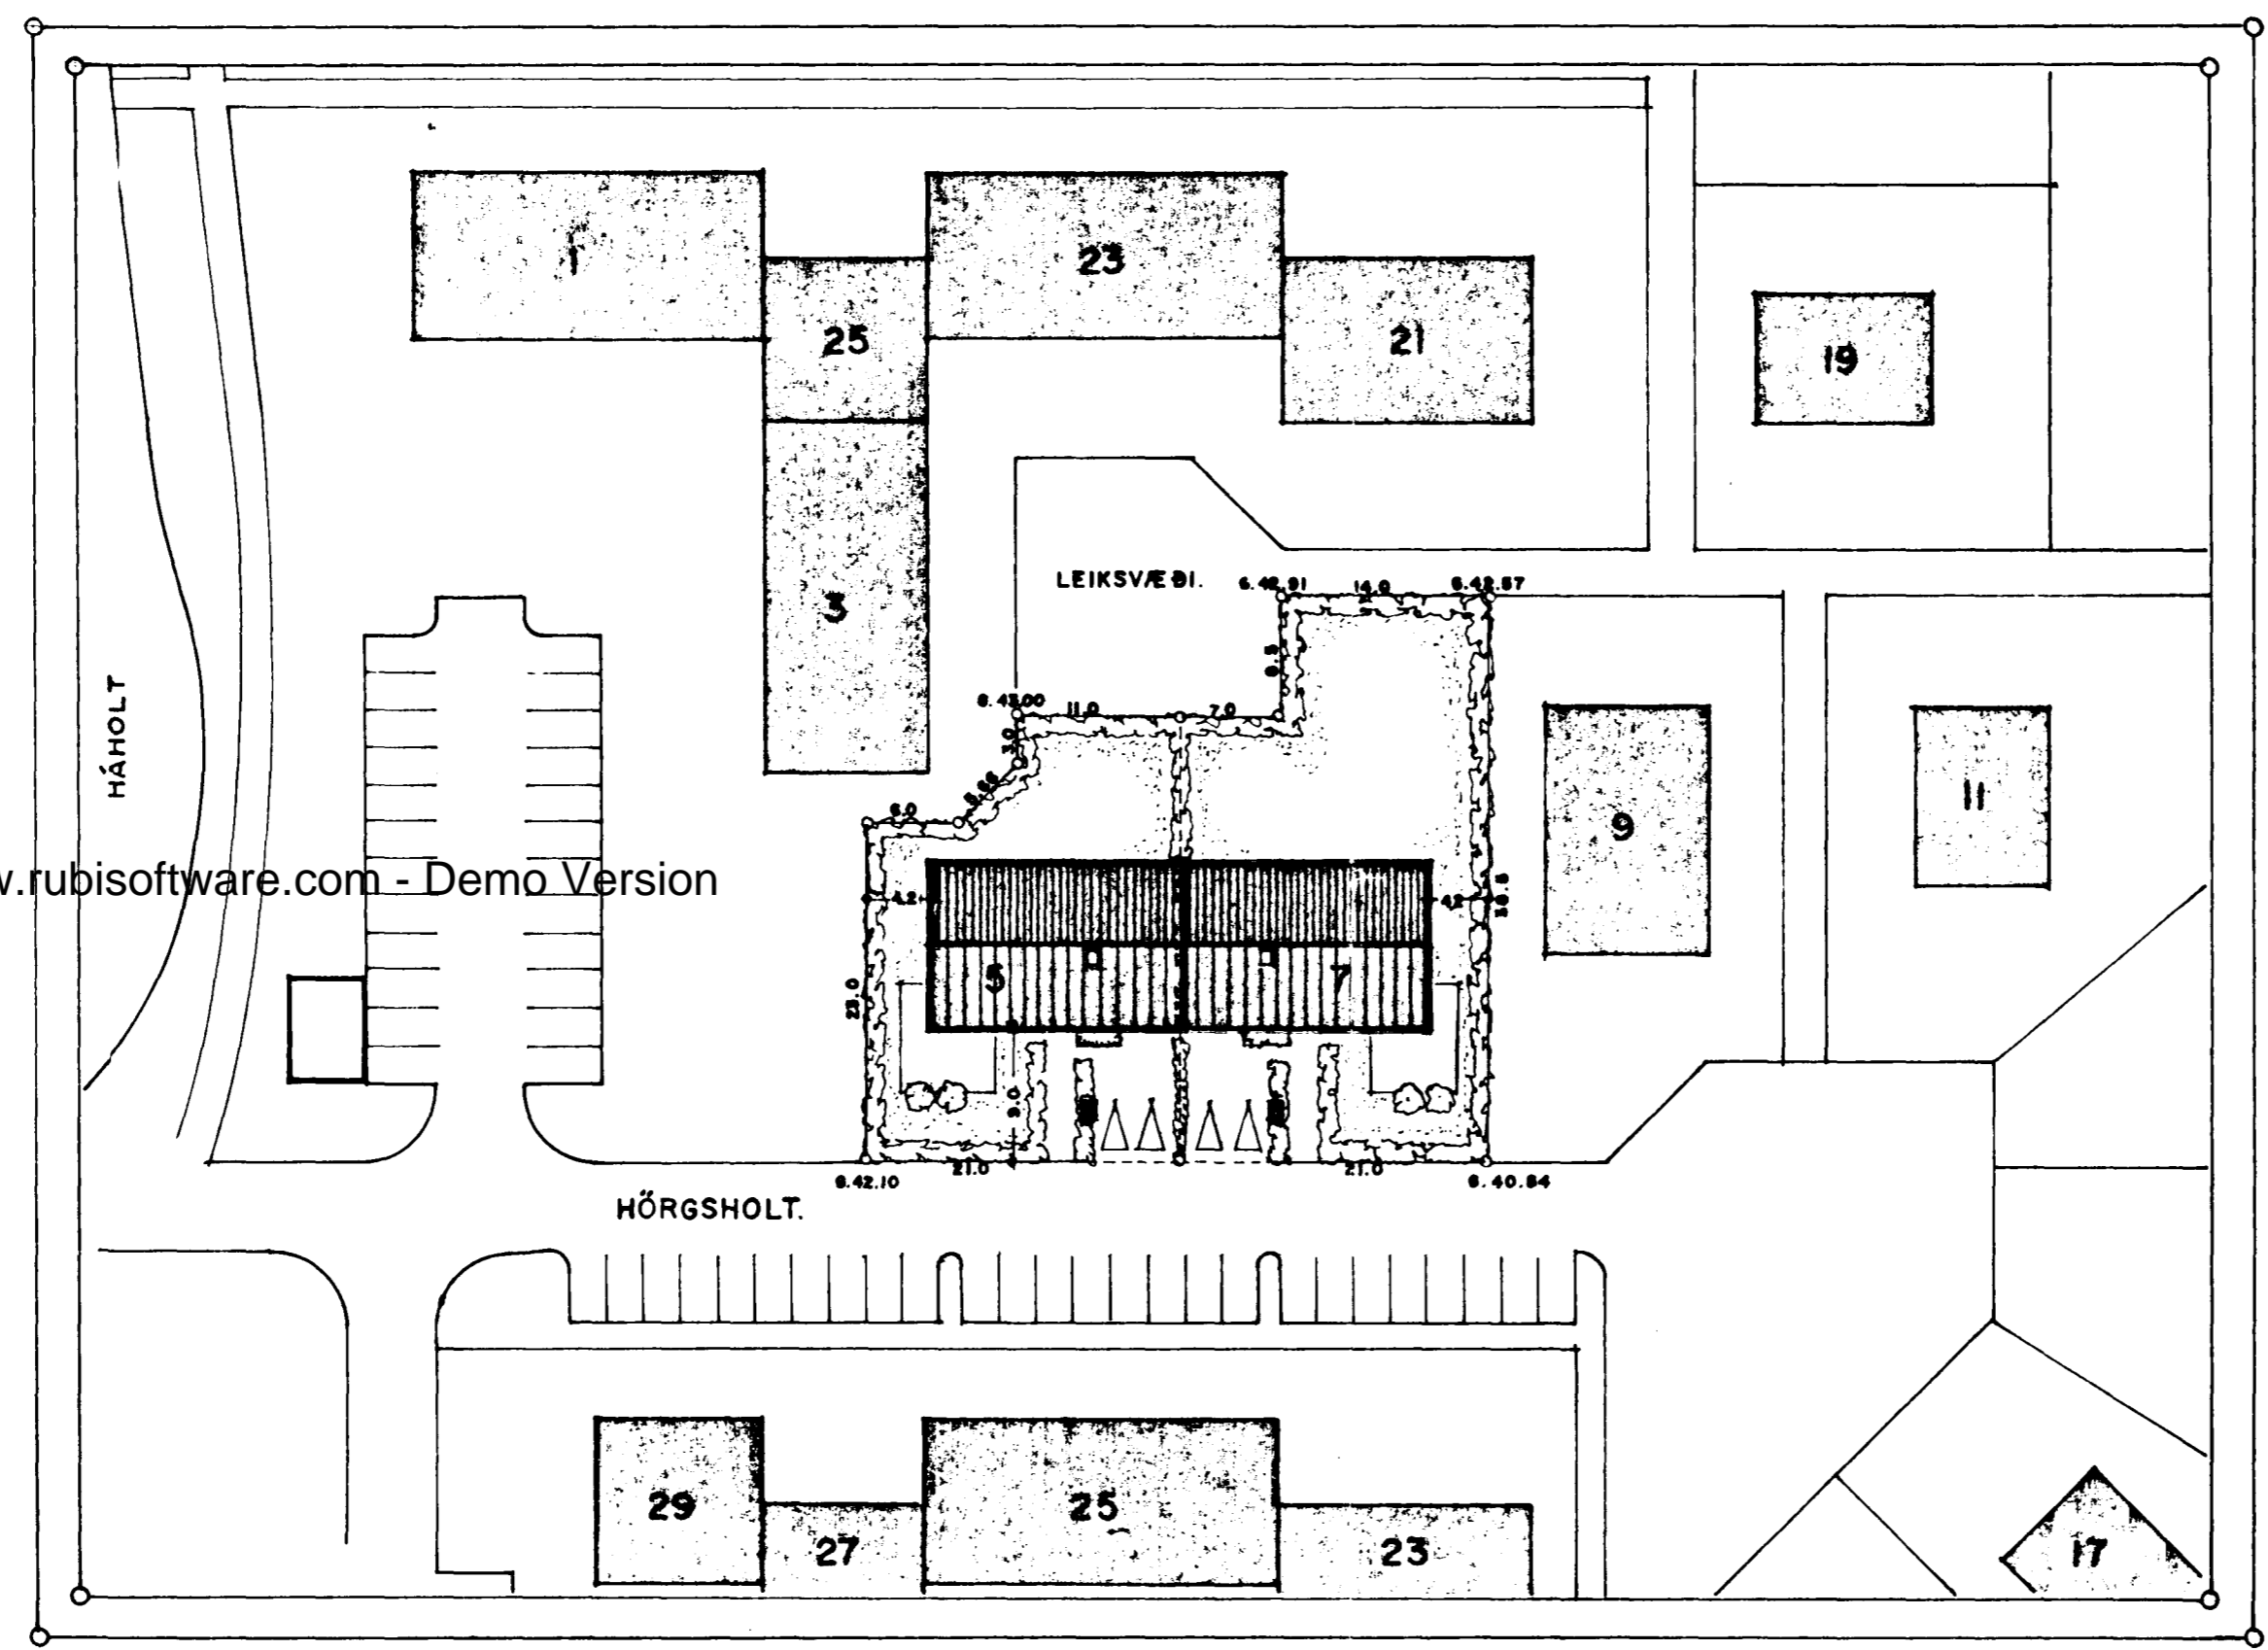

tifftopdf - www.rubissoftware.com - Demo Version

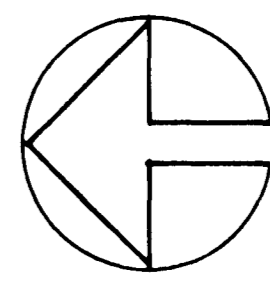

AFSTÖÐUMYND. 1:500

**HÖRGSHOLT 5-7 HAFNARFIRÐI.**

VERK. NR. 97      DAGS. 16-8-90 MÁL. 1:500  
TEIKN. NR. 01      BREYTT. 9-9-90

**JON GUÐMUNDSSON** ARKITEKT *Jón Guðmundsson*  
VINNUSTOFA, REYKJAVÍKURVEGI 68 HAFNARFIRÐI. SÍMI. 53766