
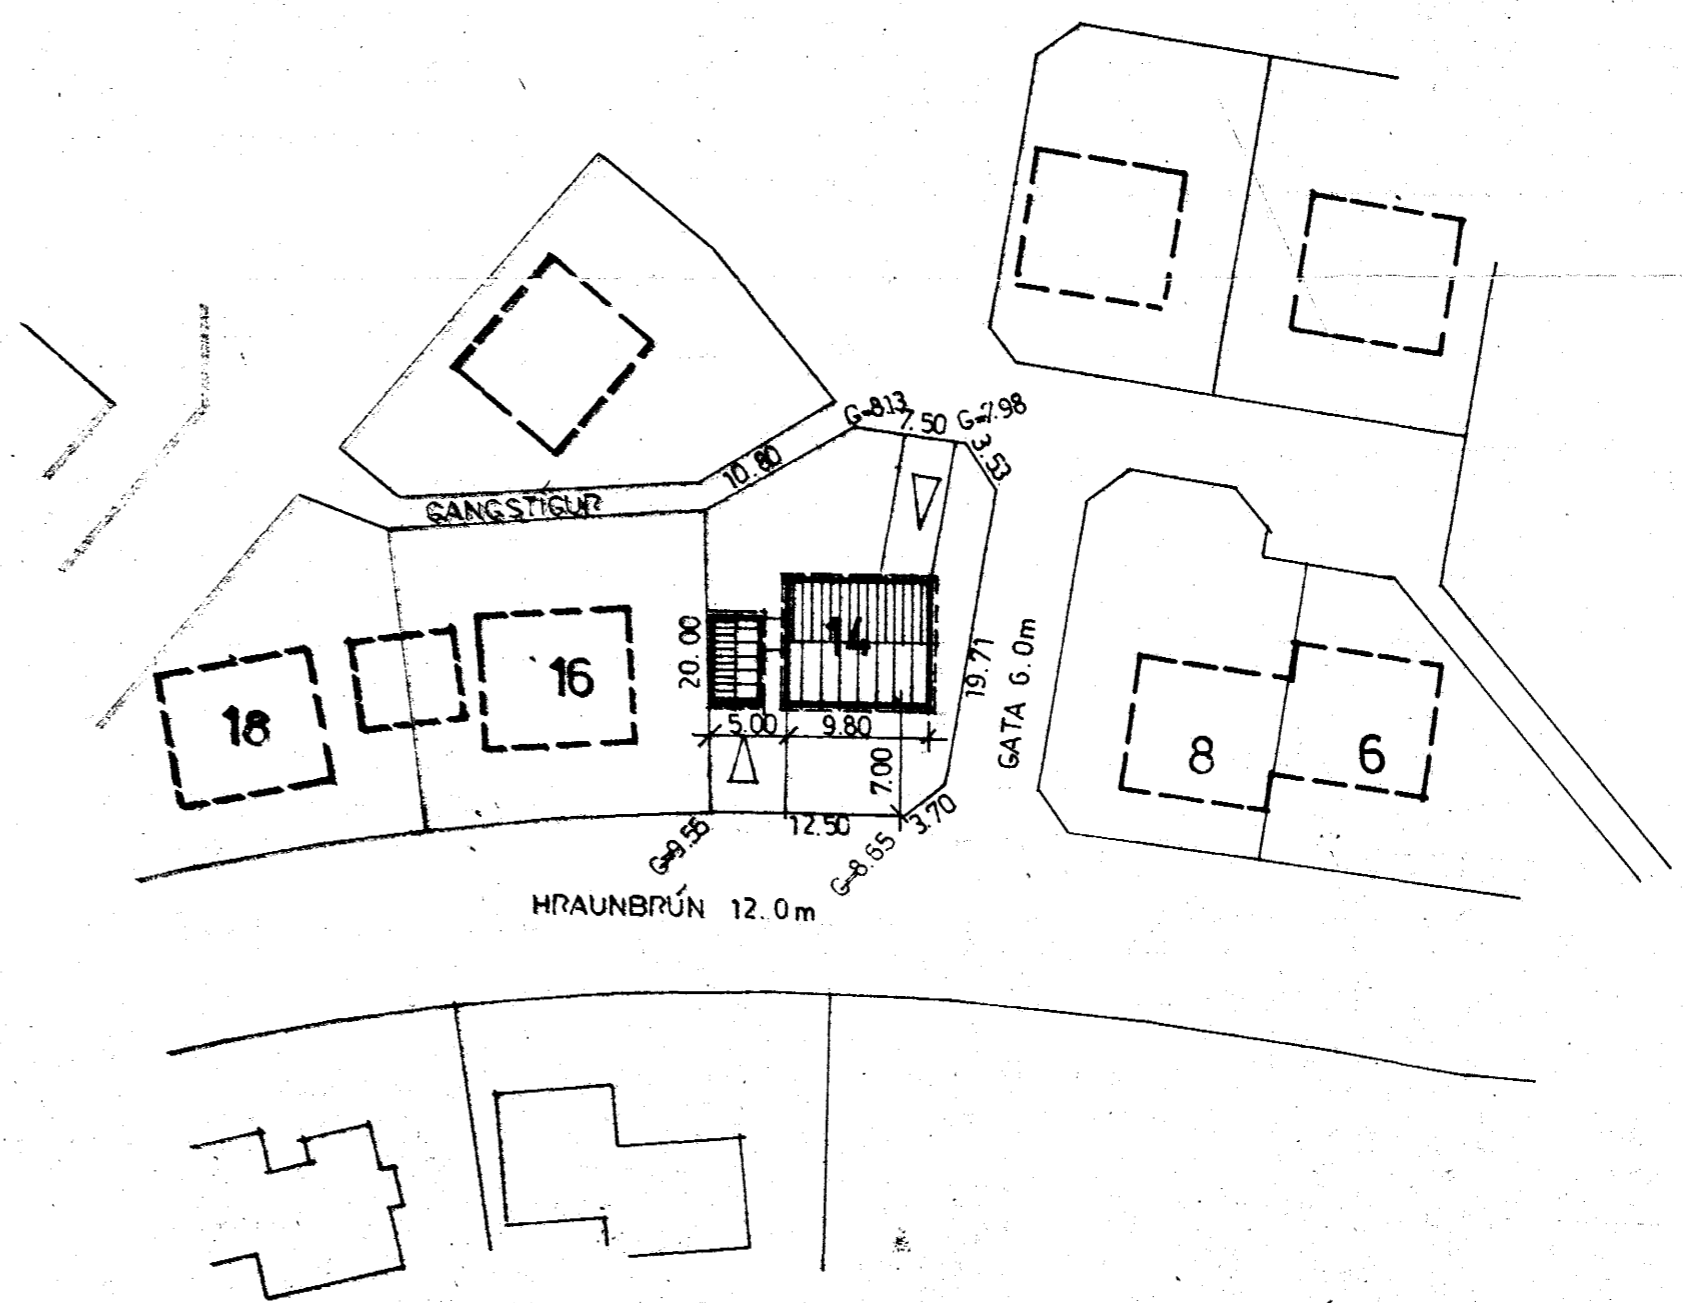


Samþykkt á fundi bygginga-
nefndar þ. 23. 2. 19 82
BYGGINGAFULLTRÚINN
Í HAFNARFIRDI
S. Sigurðsson

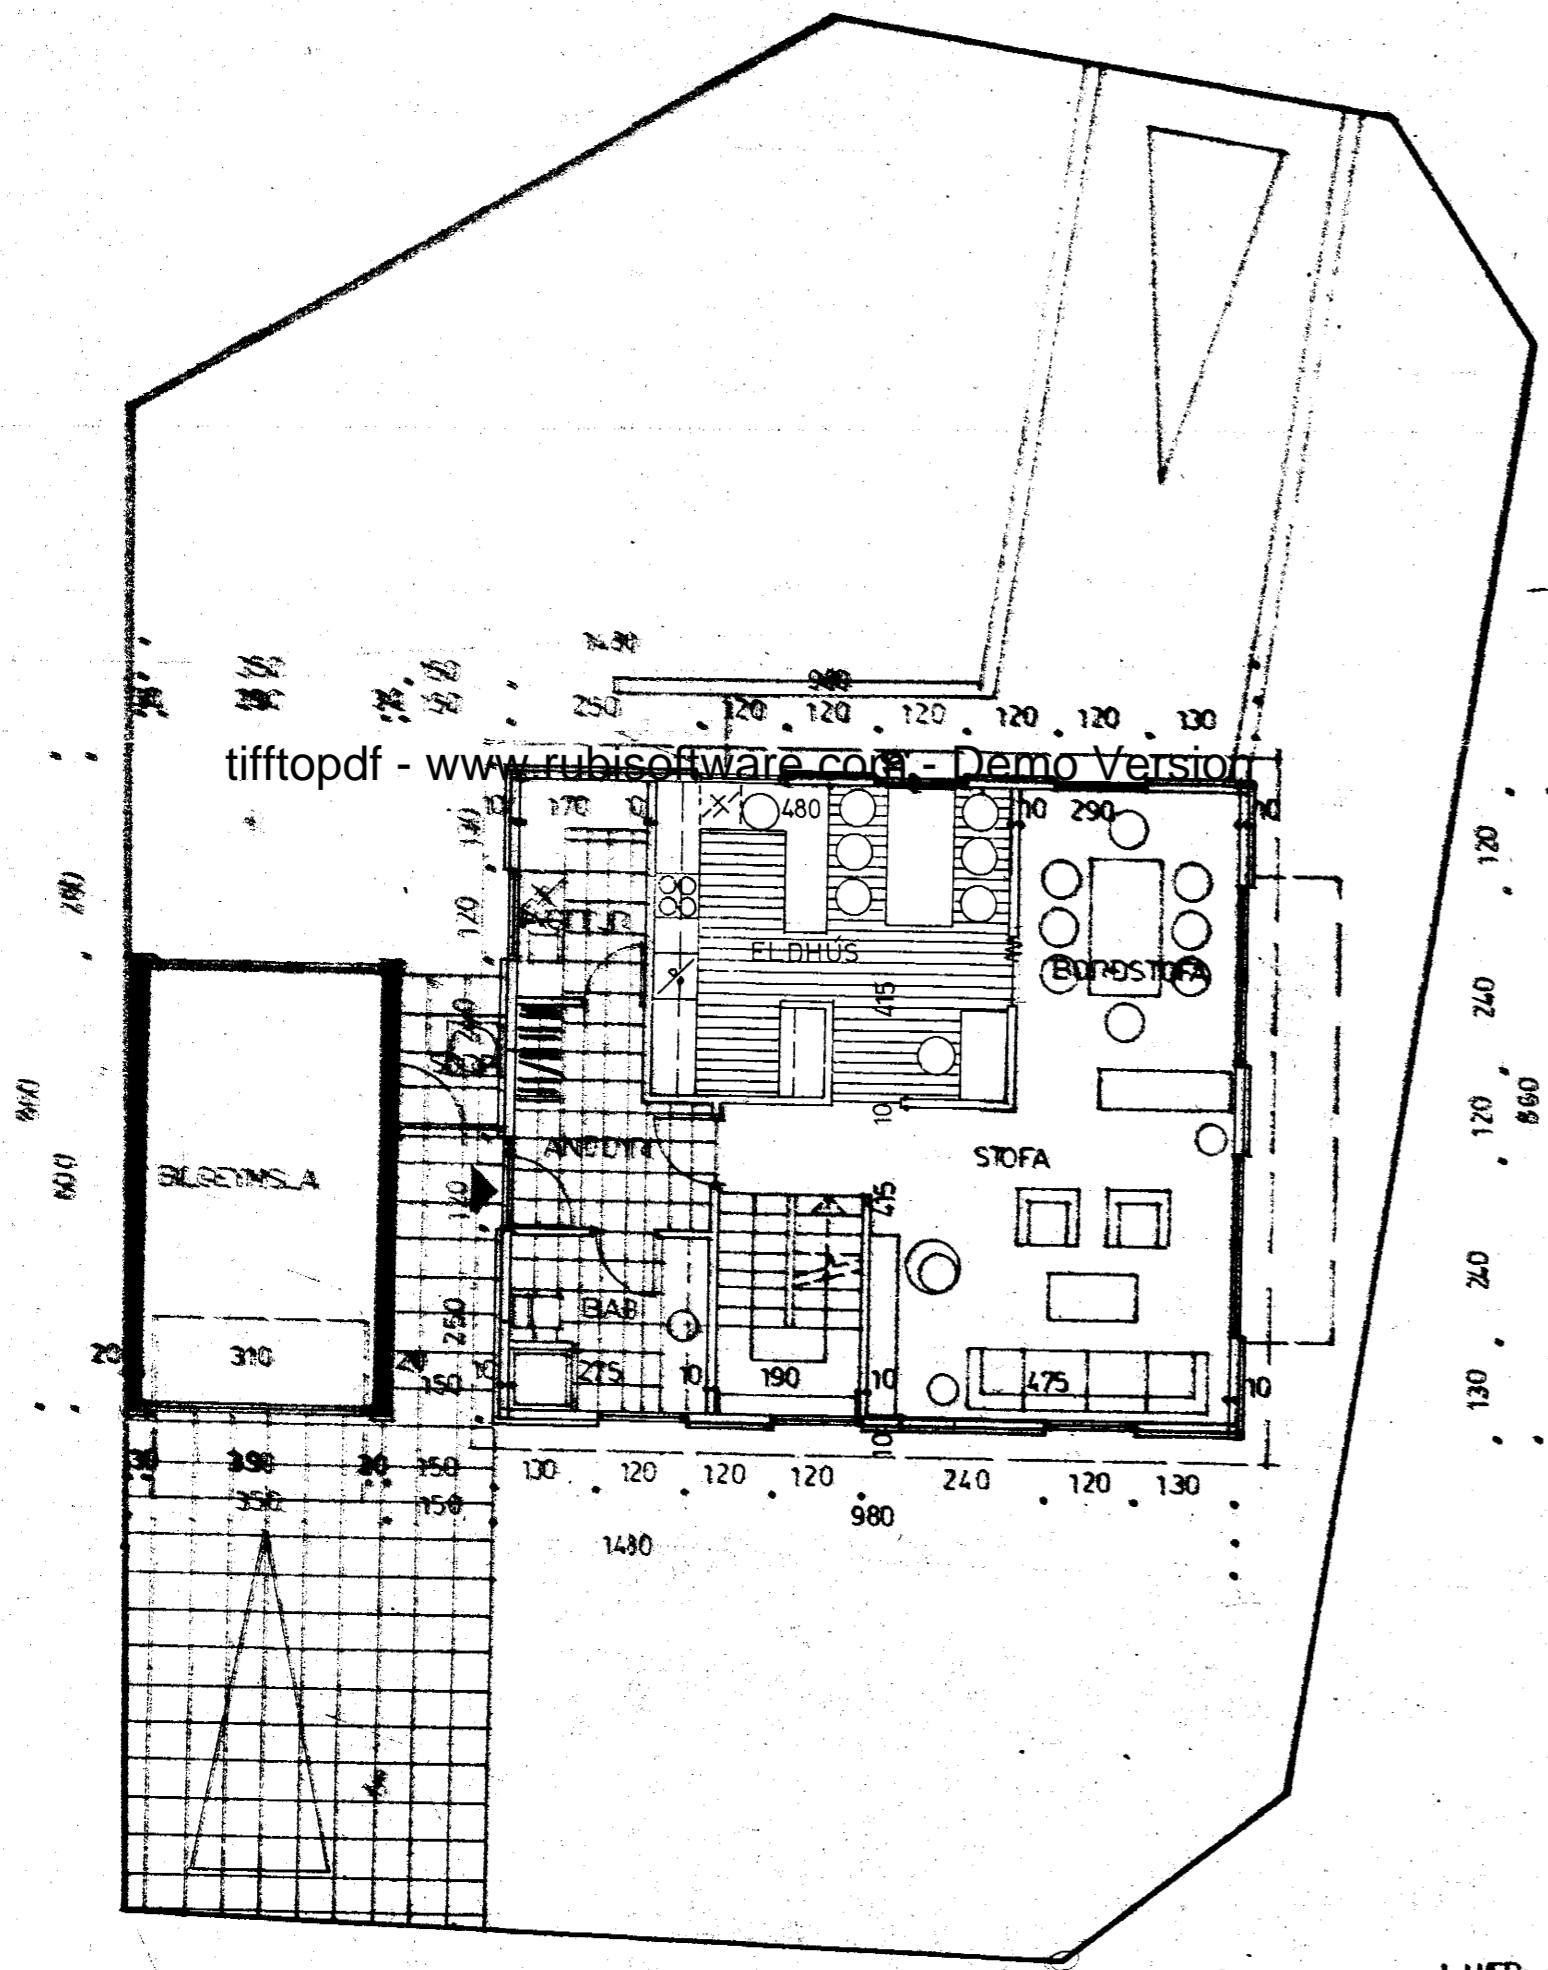

1 HÆÐ 84.28 M² BRÚTTÓ
 1. HÆÐ 61 M² GÖLFFLOTUR
 KJALLARI 71.5 M²
 BÍLSKÚR 21 M²
 LÖB - 402.5 M²

4250 - 0140 01
 02

ELIASMÍDJAN		SKRANAVAR 100, 1000, 10000 SÍÐINGI 1000, 10000, 100000	GRÖÐ NÚM.
HRAUNBRÚN 14 HAFNARFIRDI		BYGGINGA- NEFNDAR T 659	GRÖÐ NÚM.
SPUNNINGI T. HAFNAR OG ESTREYTINGI			