
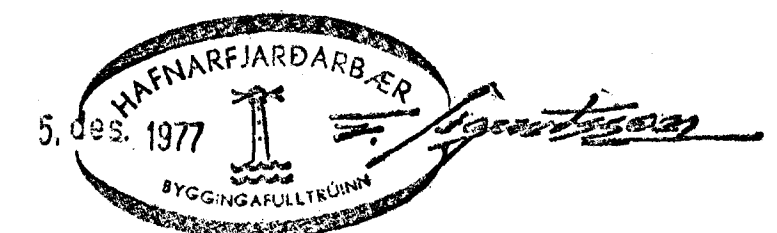


KJALLARI, GRUNNMYND 1:50

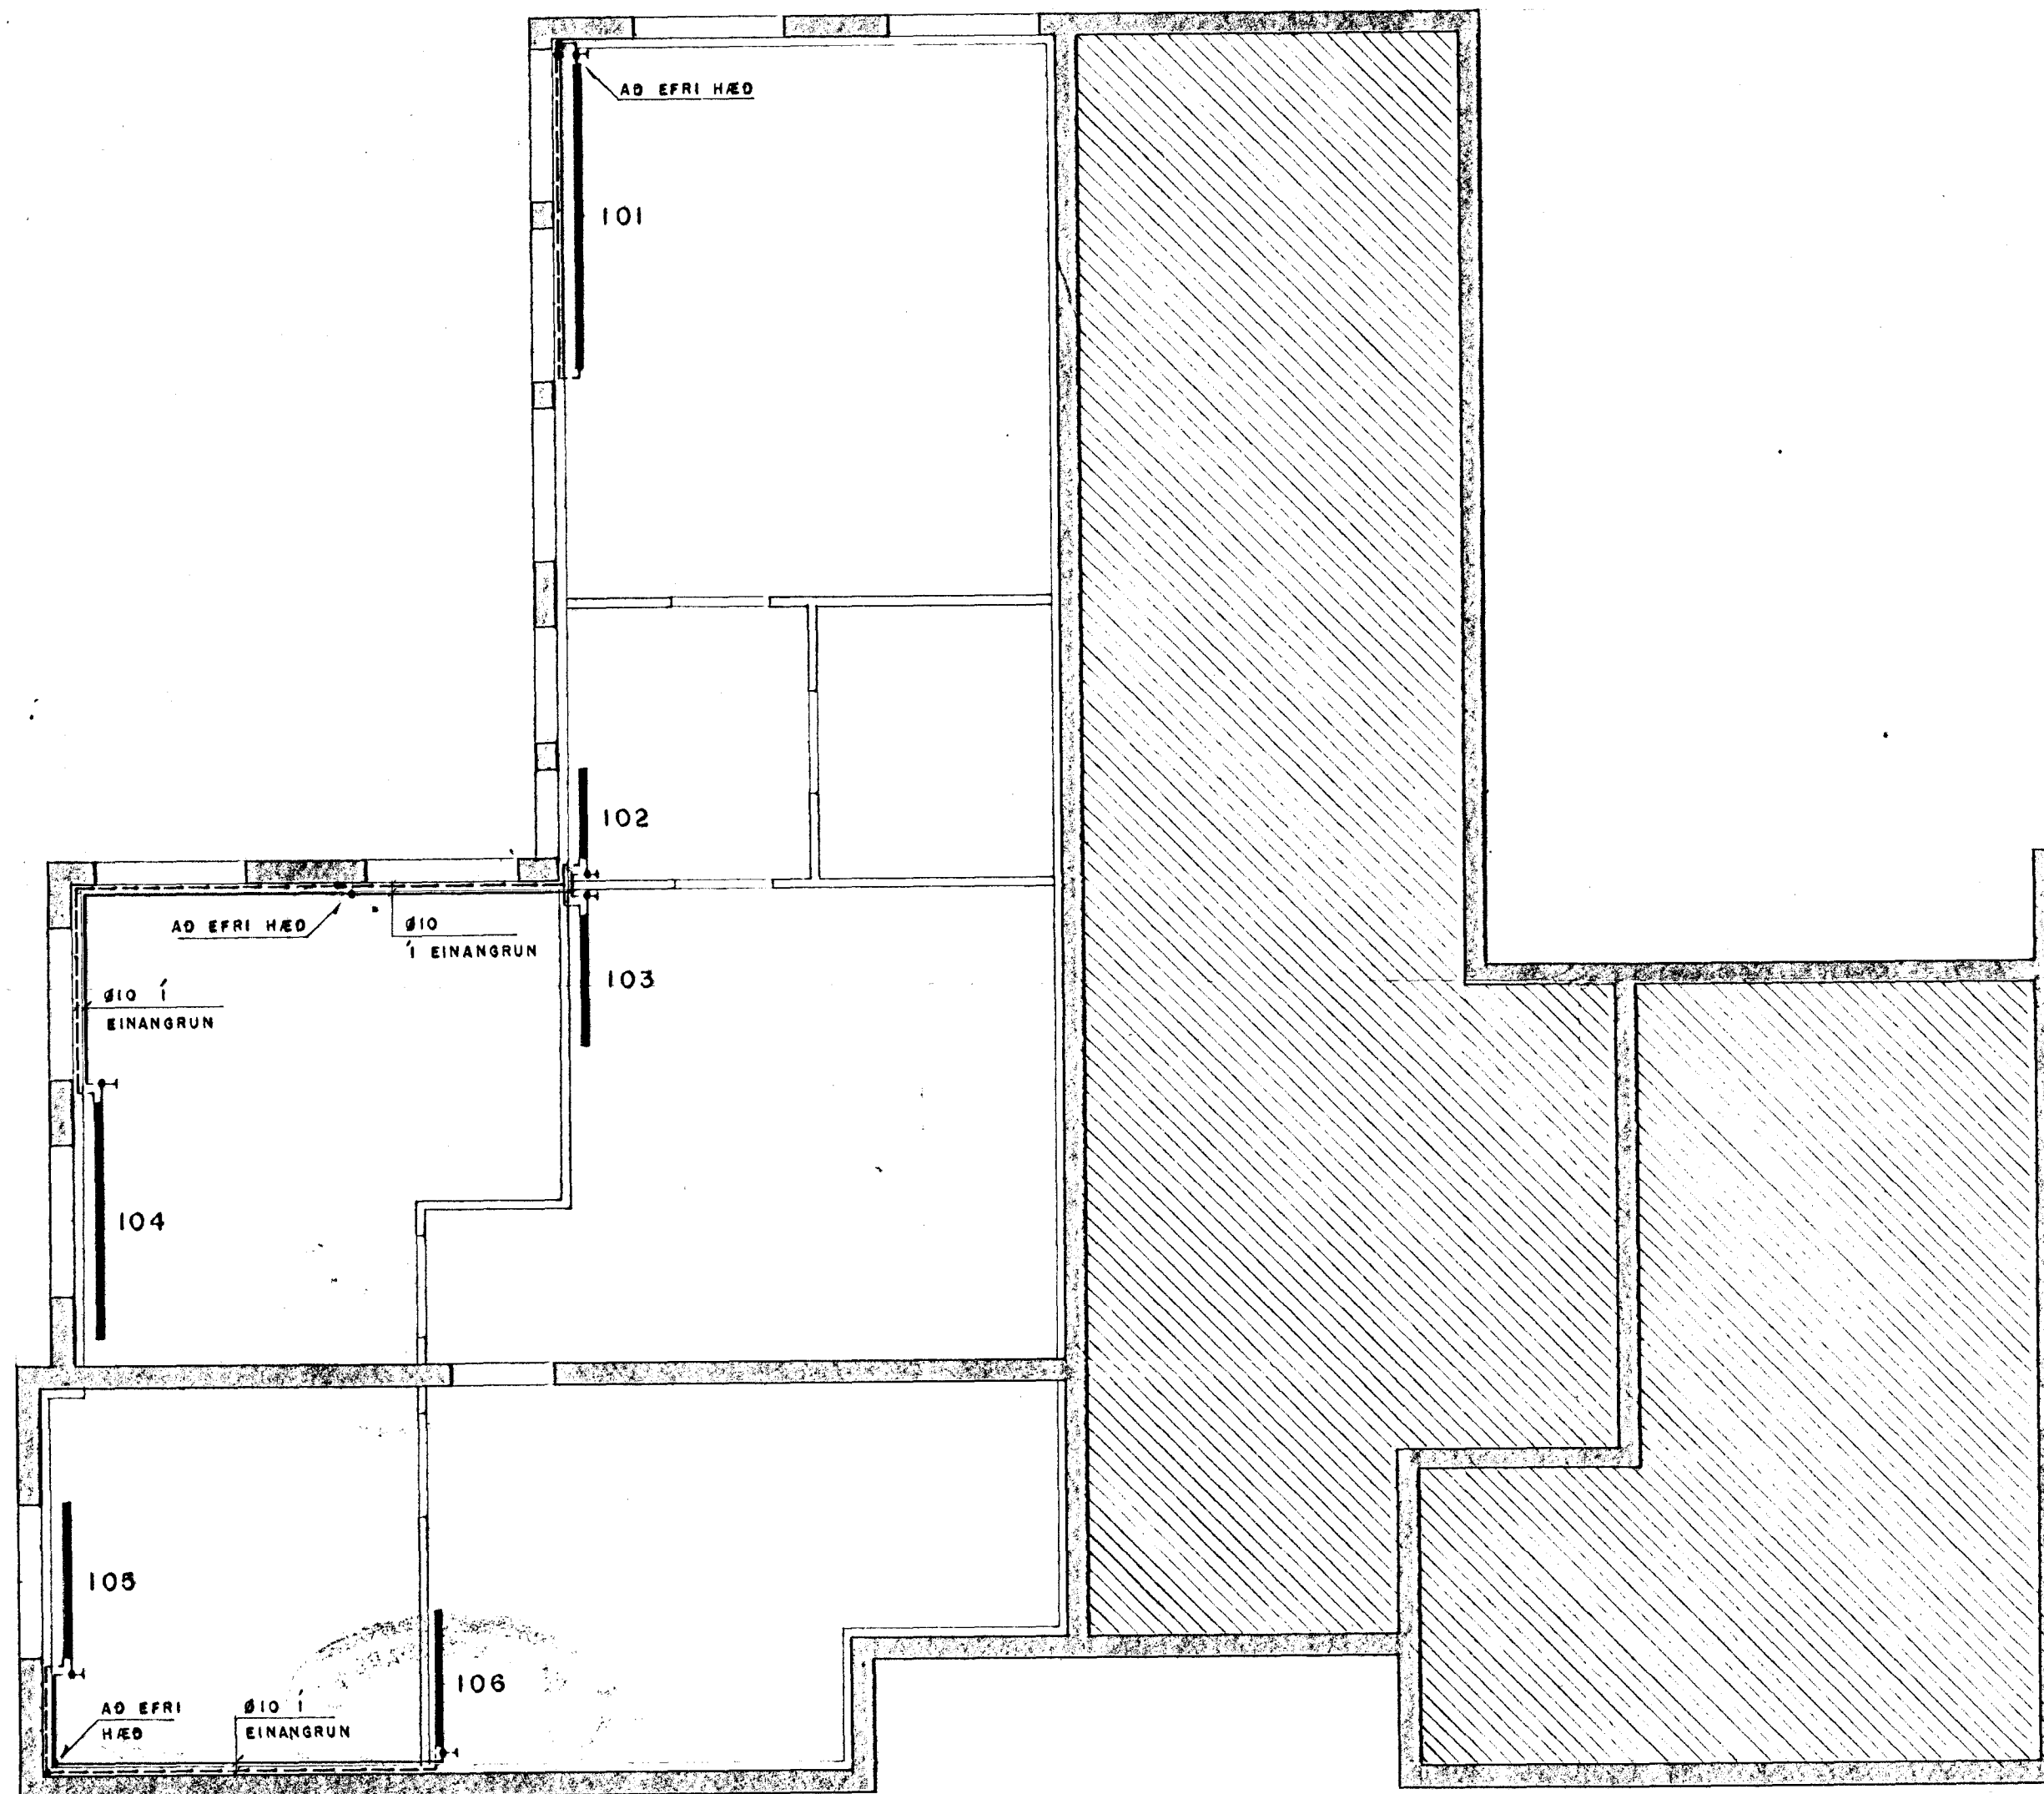

SKÝRINGAR SJÁ TEIKN. NR. 403

Sigurður St. Arnalds MVFI

M.	HRAUNBRÚN 15, HAFN.F.	E
H. S.St.A.		D
T. Kaðo	HITALÖGN: KJALLARI, GRUNNMYND.	C
Y.		B
G.		A
DAGS. 28.11.77	SAMP. <i>Sig. St. Arnalds</i>	MKV. 1:50
		402