




HRAUNBRÚN 16. HAFNARFIRÐI.

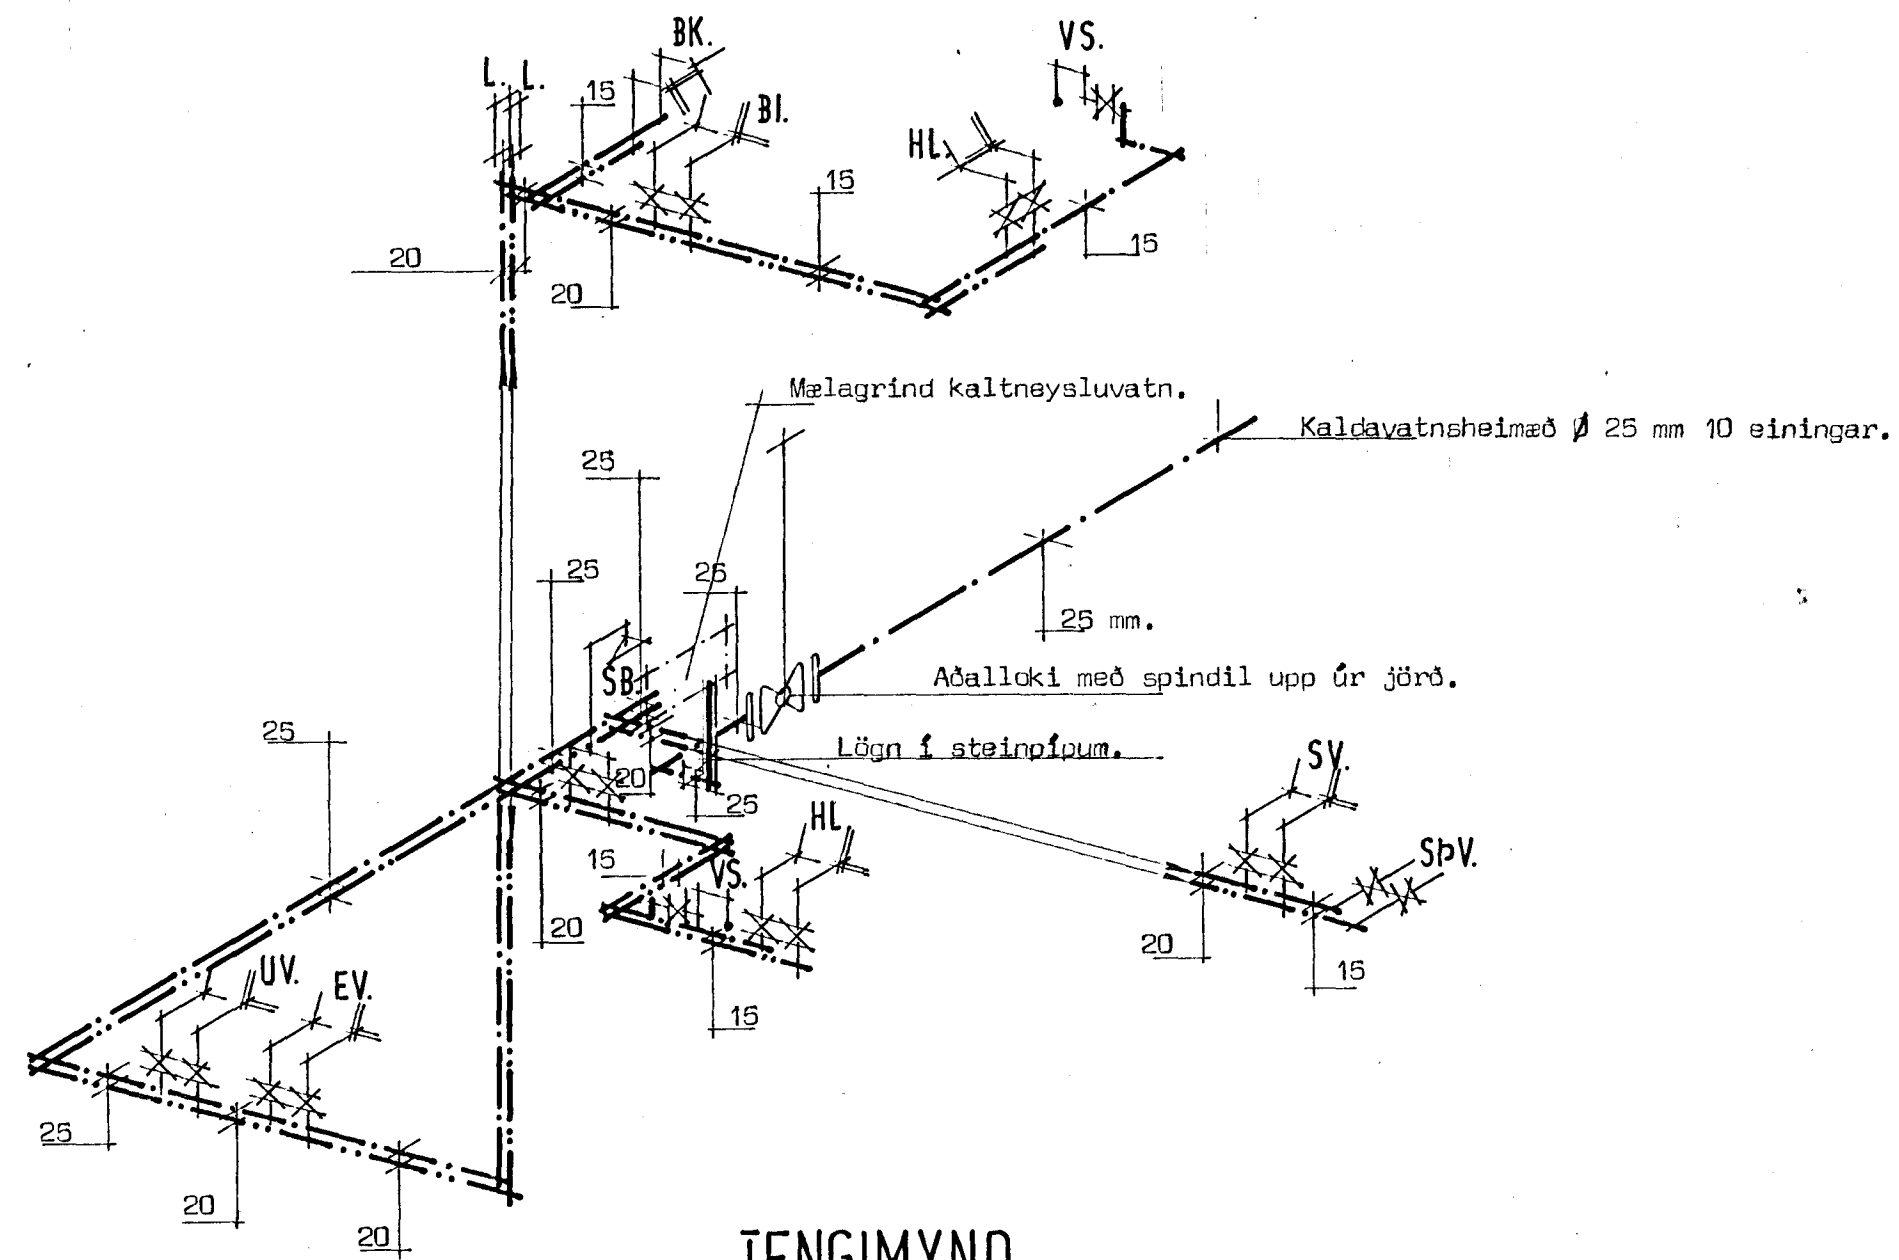

TENGIMYND.

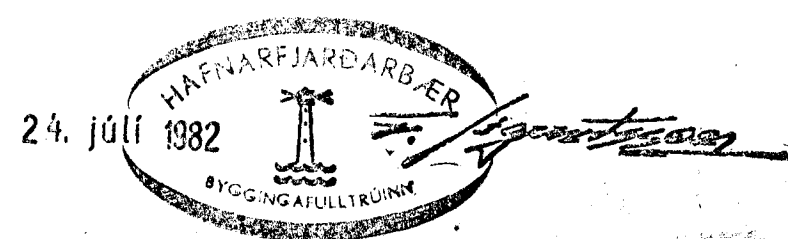

ATH.: Merkingar og skýringar eru á blaði nr.: 3.01.

 <b>TÆKNIHÖNNUN GRÆNUHLID 3</b> 9F-38298	TEIKN NR. <b>F. 8201</b>
	Dags. <b>Júlí 1982</b> Mál. r. <b>1:50</b> Guðm. Hjalmarsson, P. t. f. t. <i>Guðm. Hjalmarsson</i>
<b>HRAUNBRÚN 16. HAFNARFIRÐI.</b> Neysluvatnstækning. Tengimynd.	
Blað nr.: <b>3.05</b>	