






Samþykkt á fundi bygginga-  
nefndar þ. 19/5 1976  
BYGGINGAFULLTRÚINN  
Í HAFNARFIRDI

*[Signature]*

*Salinn er atvíggi á lengstoda  
holtrasis.*

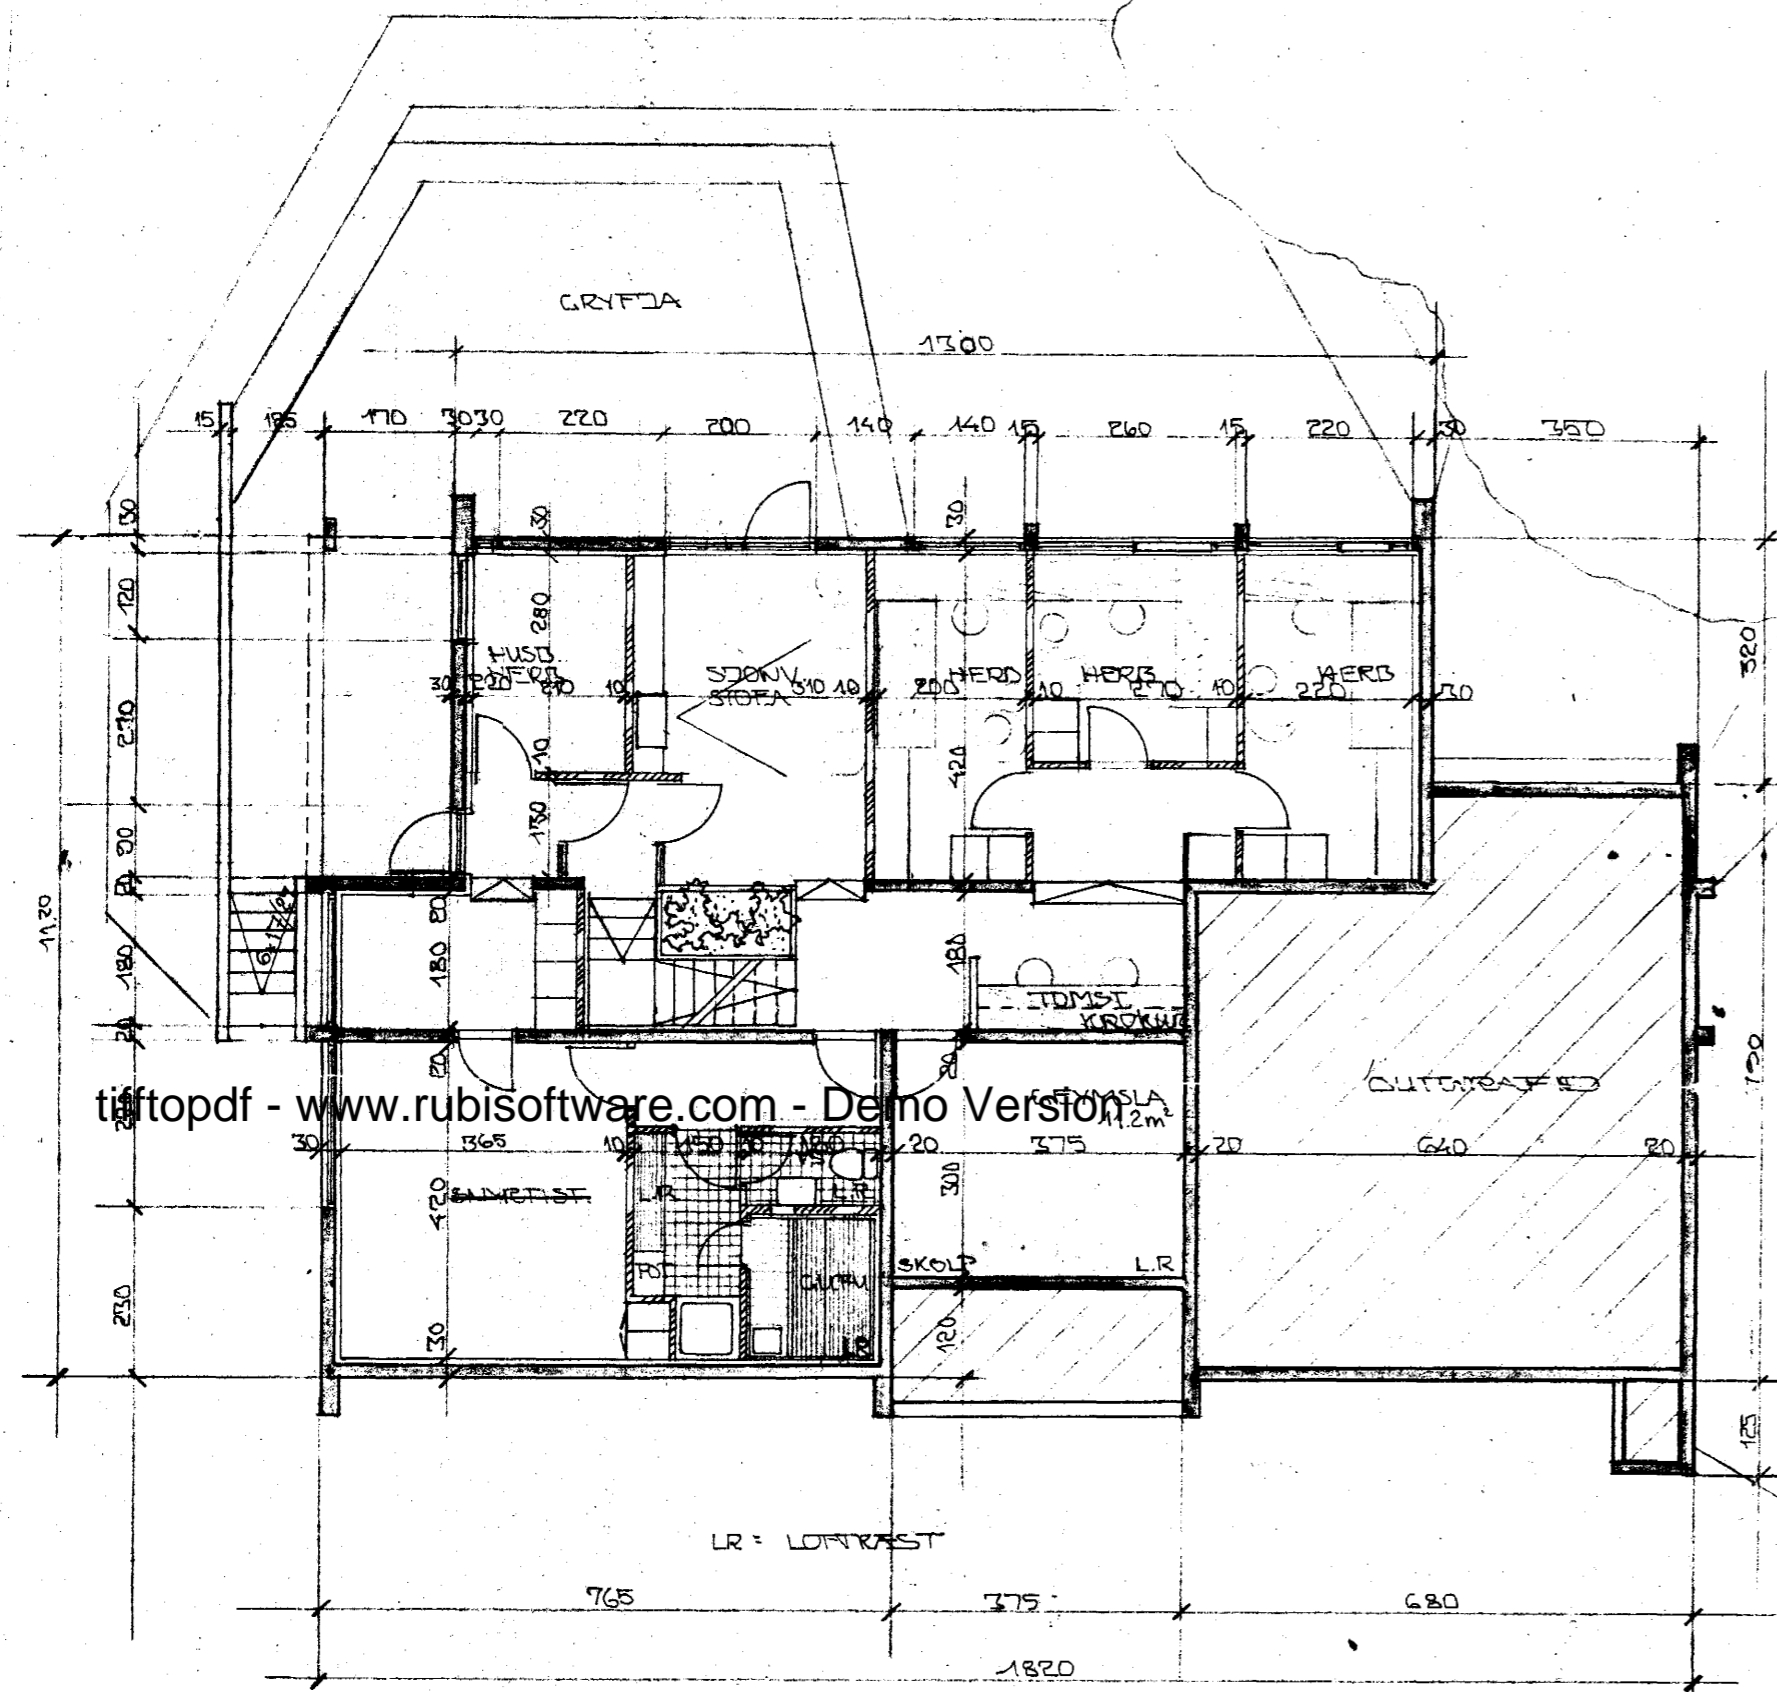

tiptopdf - www.rubissoftware.com - Demo Version

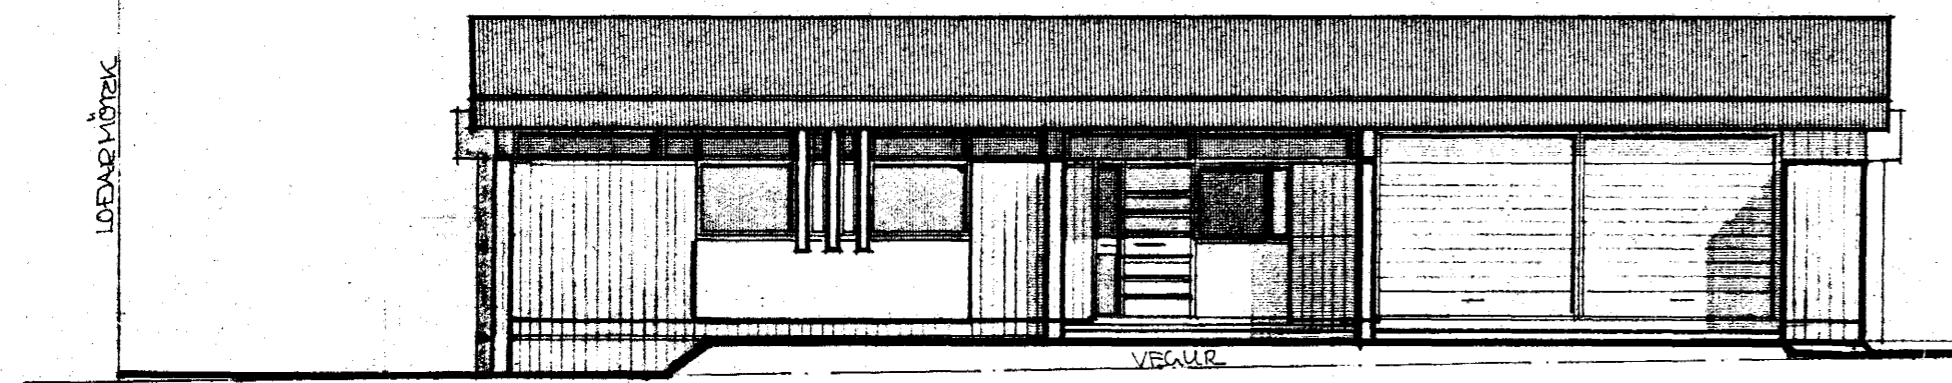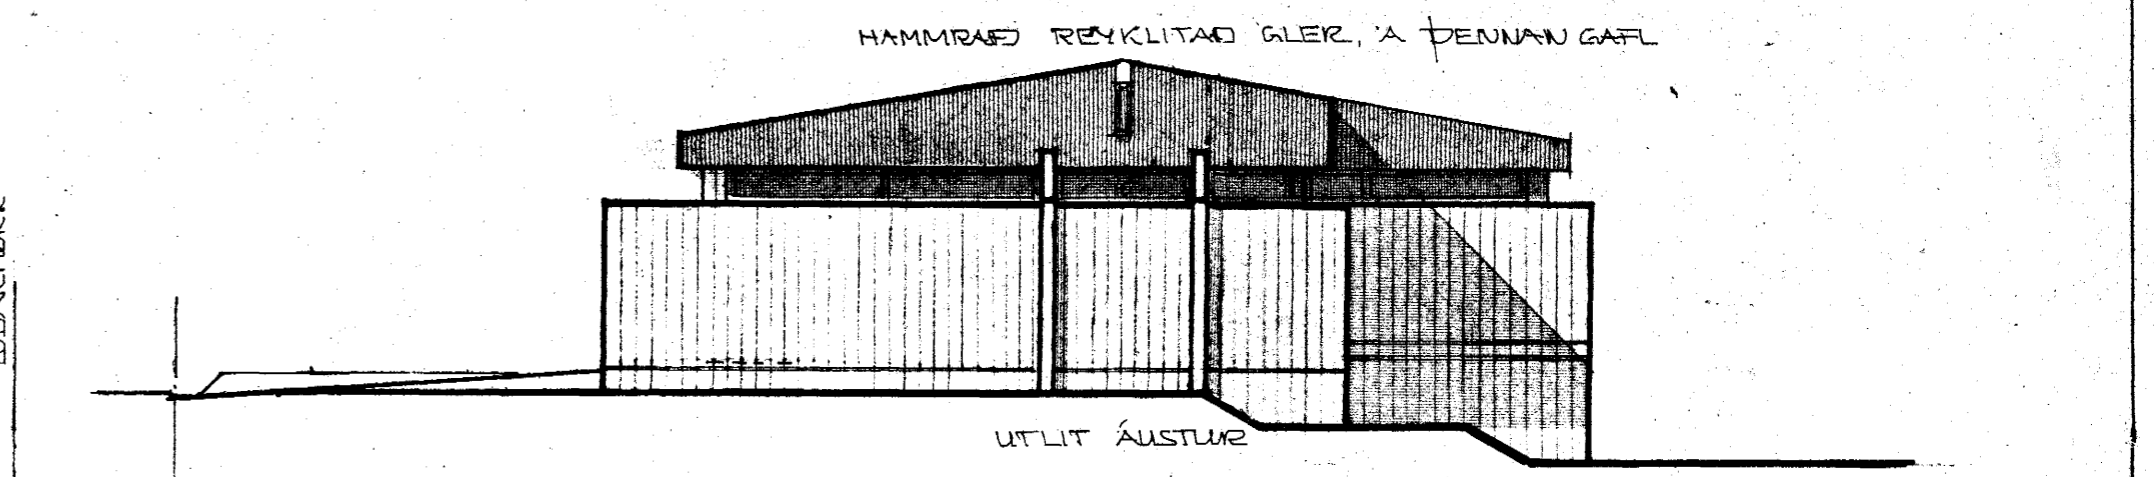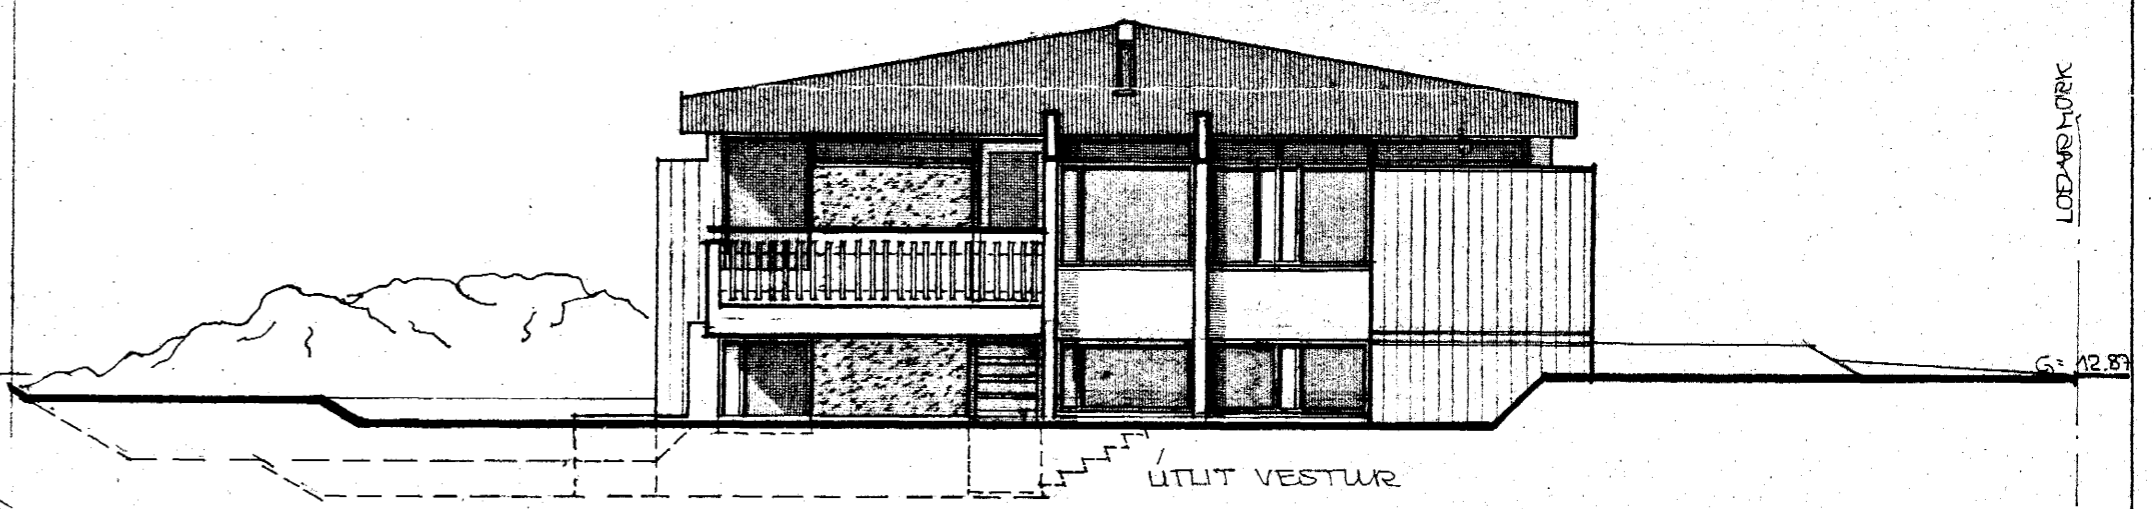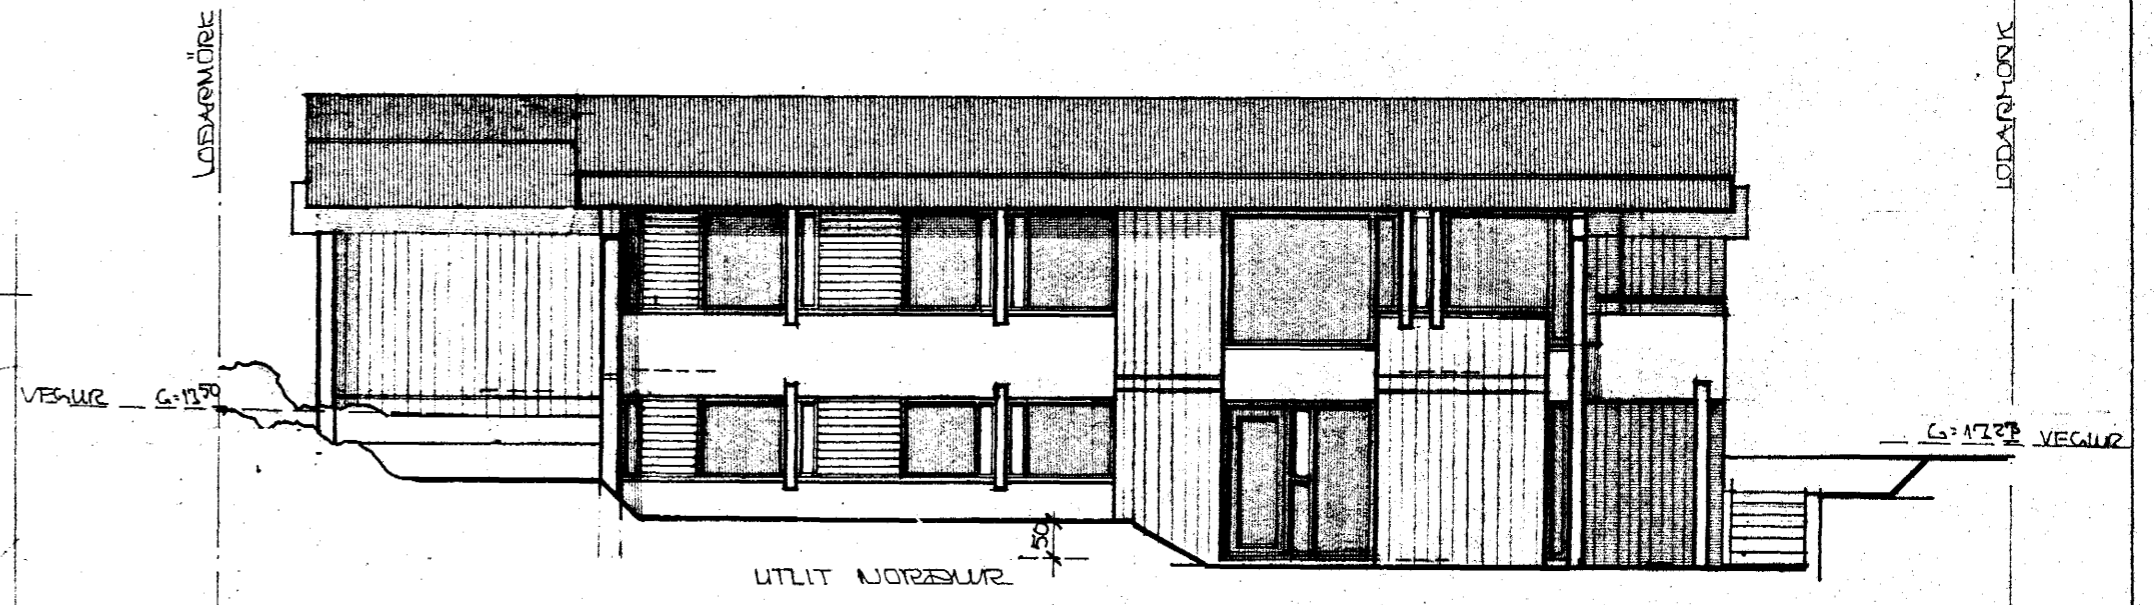

MAI 76 BREYTT MAI 76 AVO MELLIKVÆÐI 1:50	HRAUNISBRUN 15 KJALLARI ÚTLIT	TEIKN NR  102
	HÖNNUN A VÍÐAR OLSEN TÆKNIFR TPI <i>[Signature]</i>	VERK NR