



HRAUNBRÚN 21 HAFNARFIRÐI

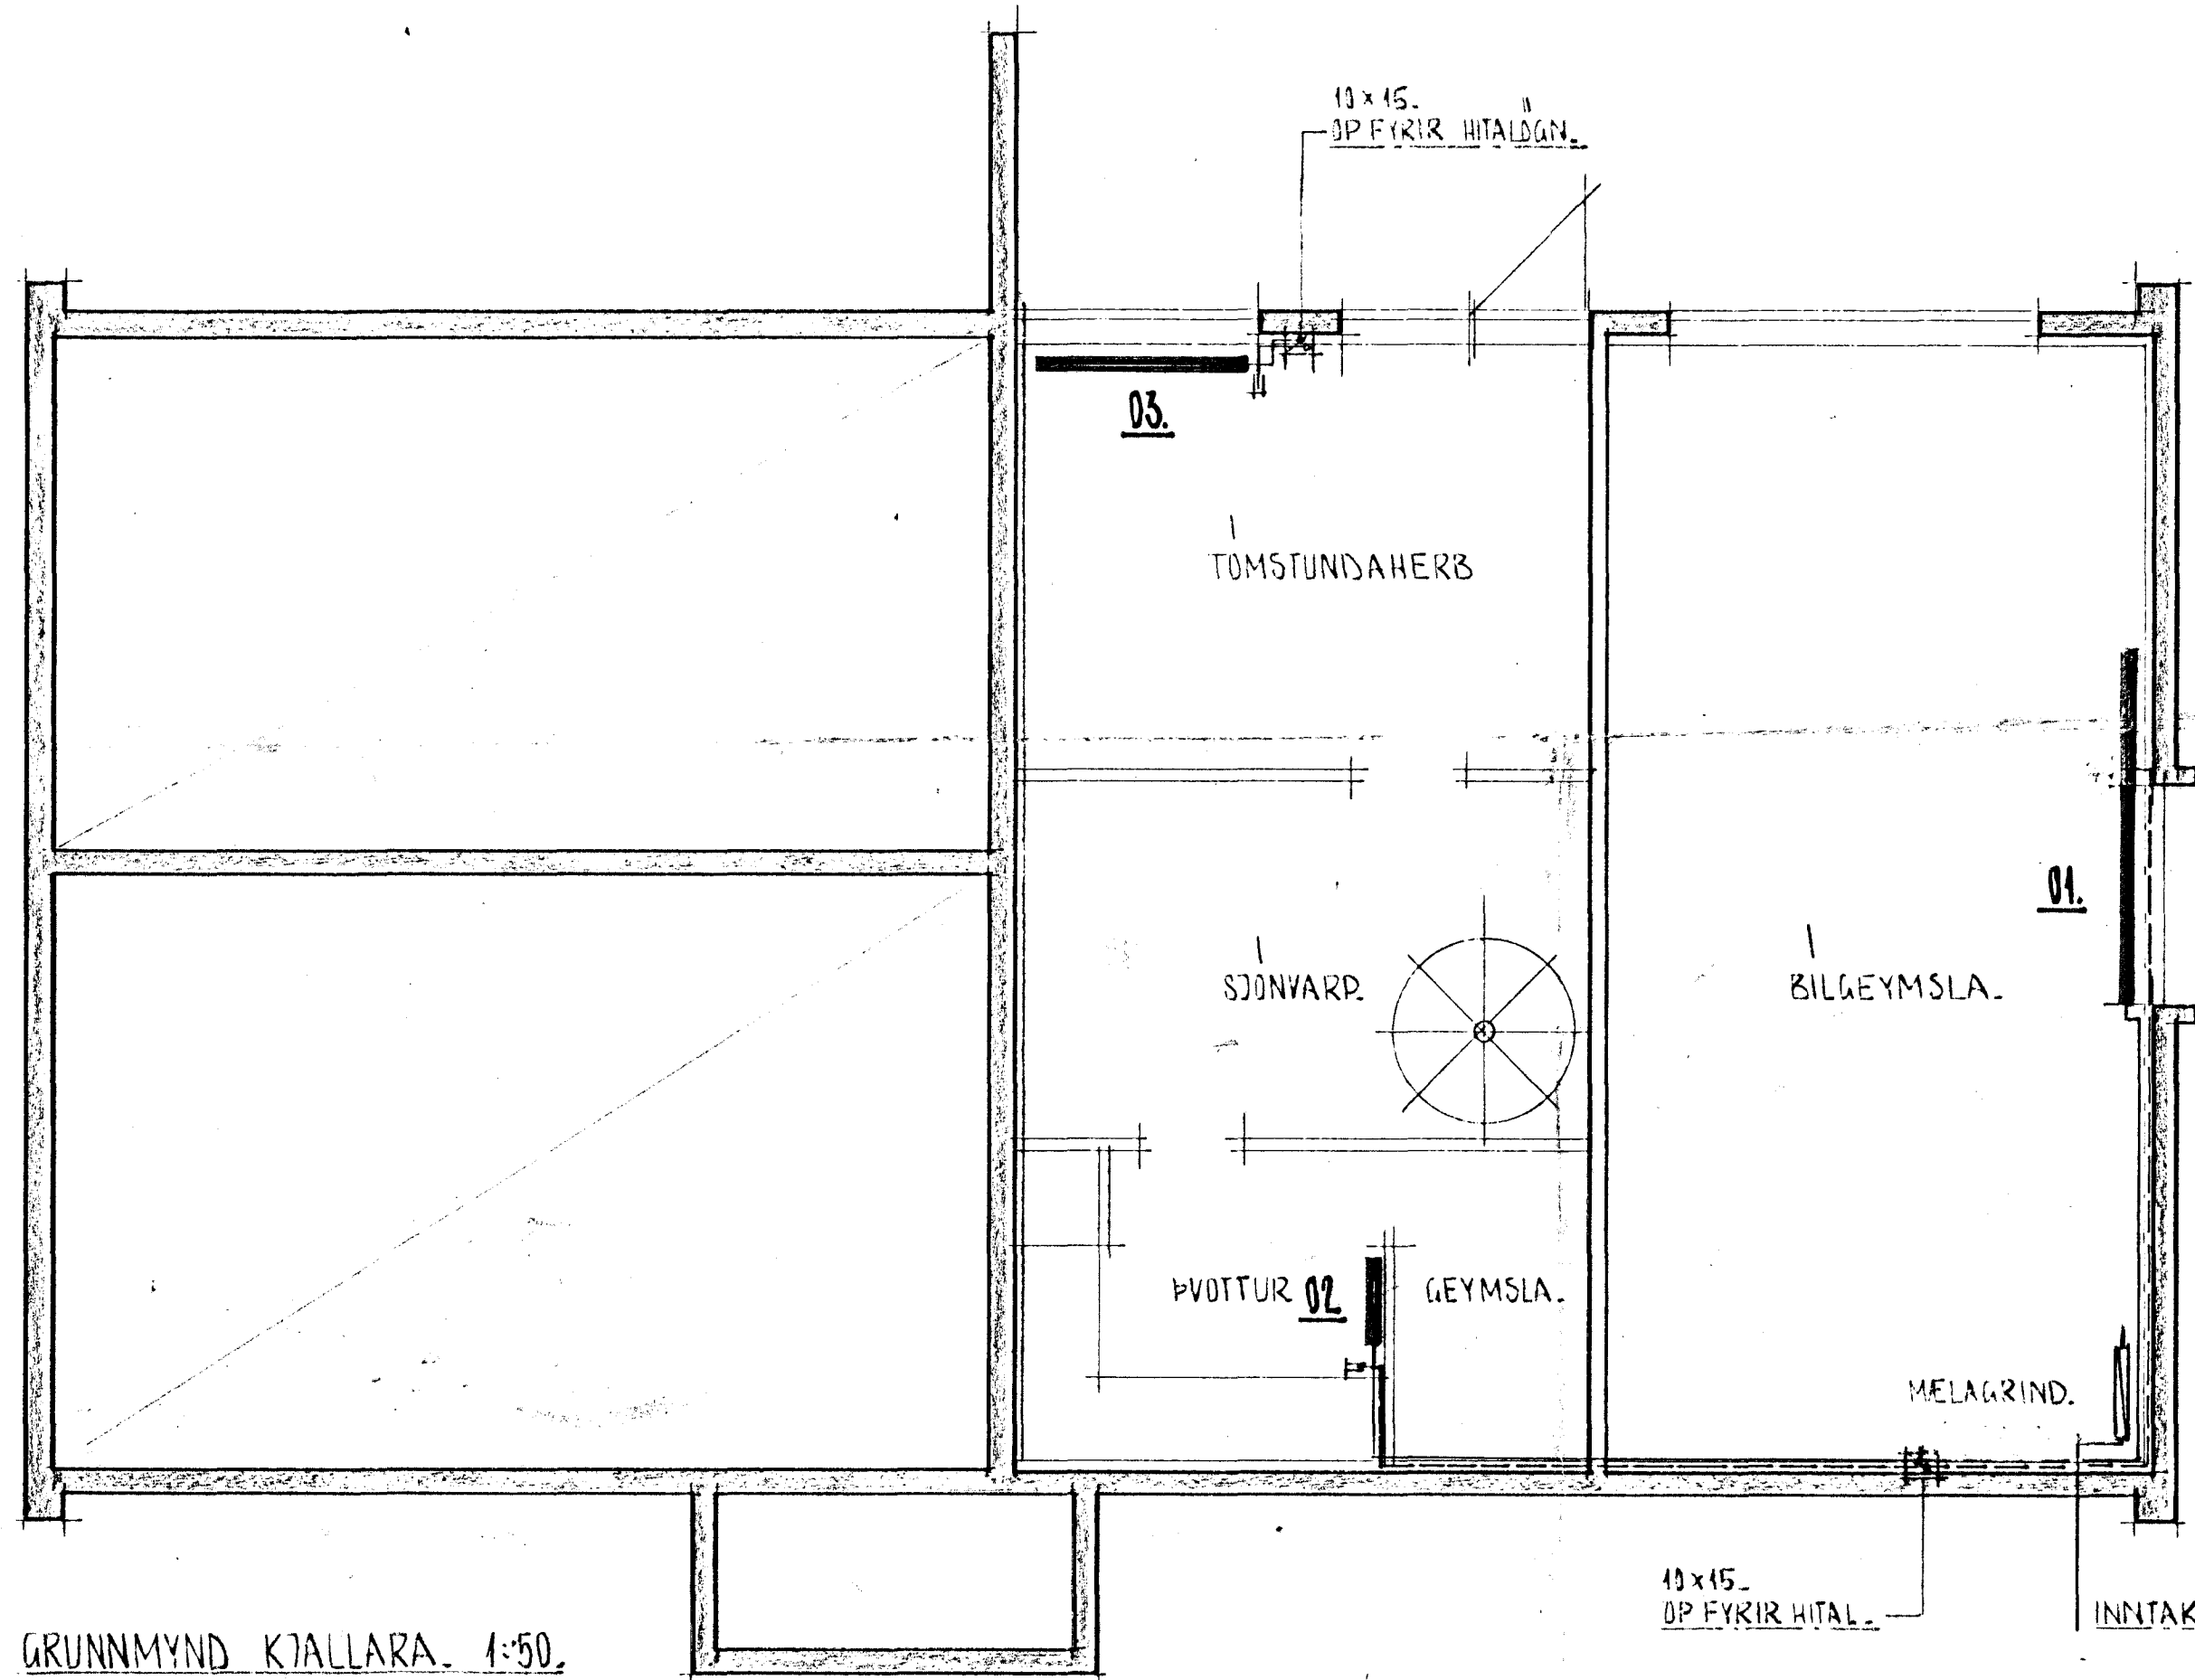

GRUNNMYND KJALLARA. 1:50.

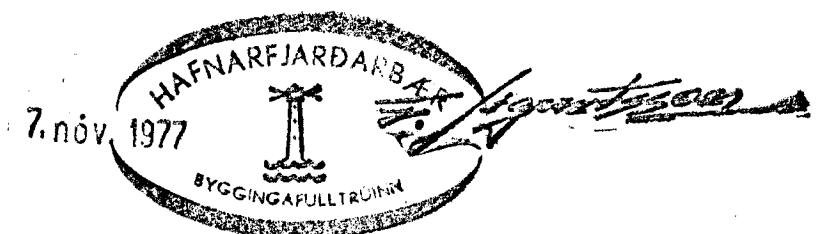

HUSNÆDISTEIGNISTOFAN S.F.

SÚÐURLANDSBRAUT 20 SÍMI 86810

HRAUNBRÚN 21. HAFNARFIRÐI.  
HITALOGN. GRUNNMYND KJALLARA.

DAGSETNING	1976.
MÆLIKVARDI	1:50.
BREYTING	<i>Sigurður P. Þorsteinsson</i>
VERK NR	5071