




HRAUNBRUN 21. HAFNARFIRÐI

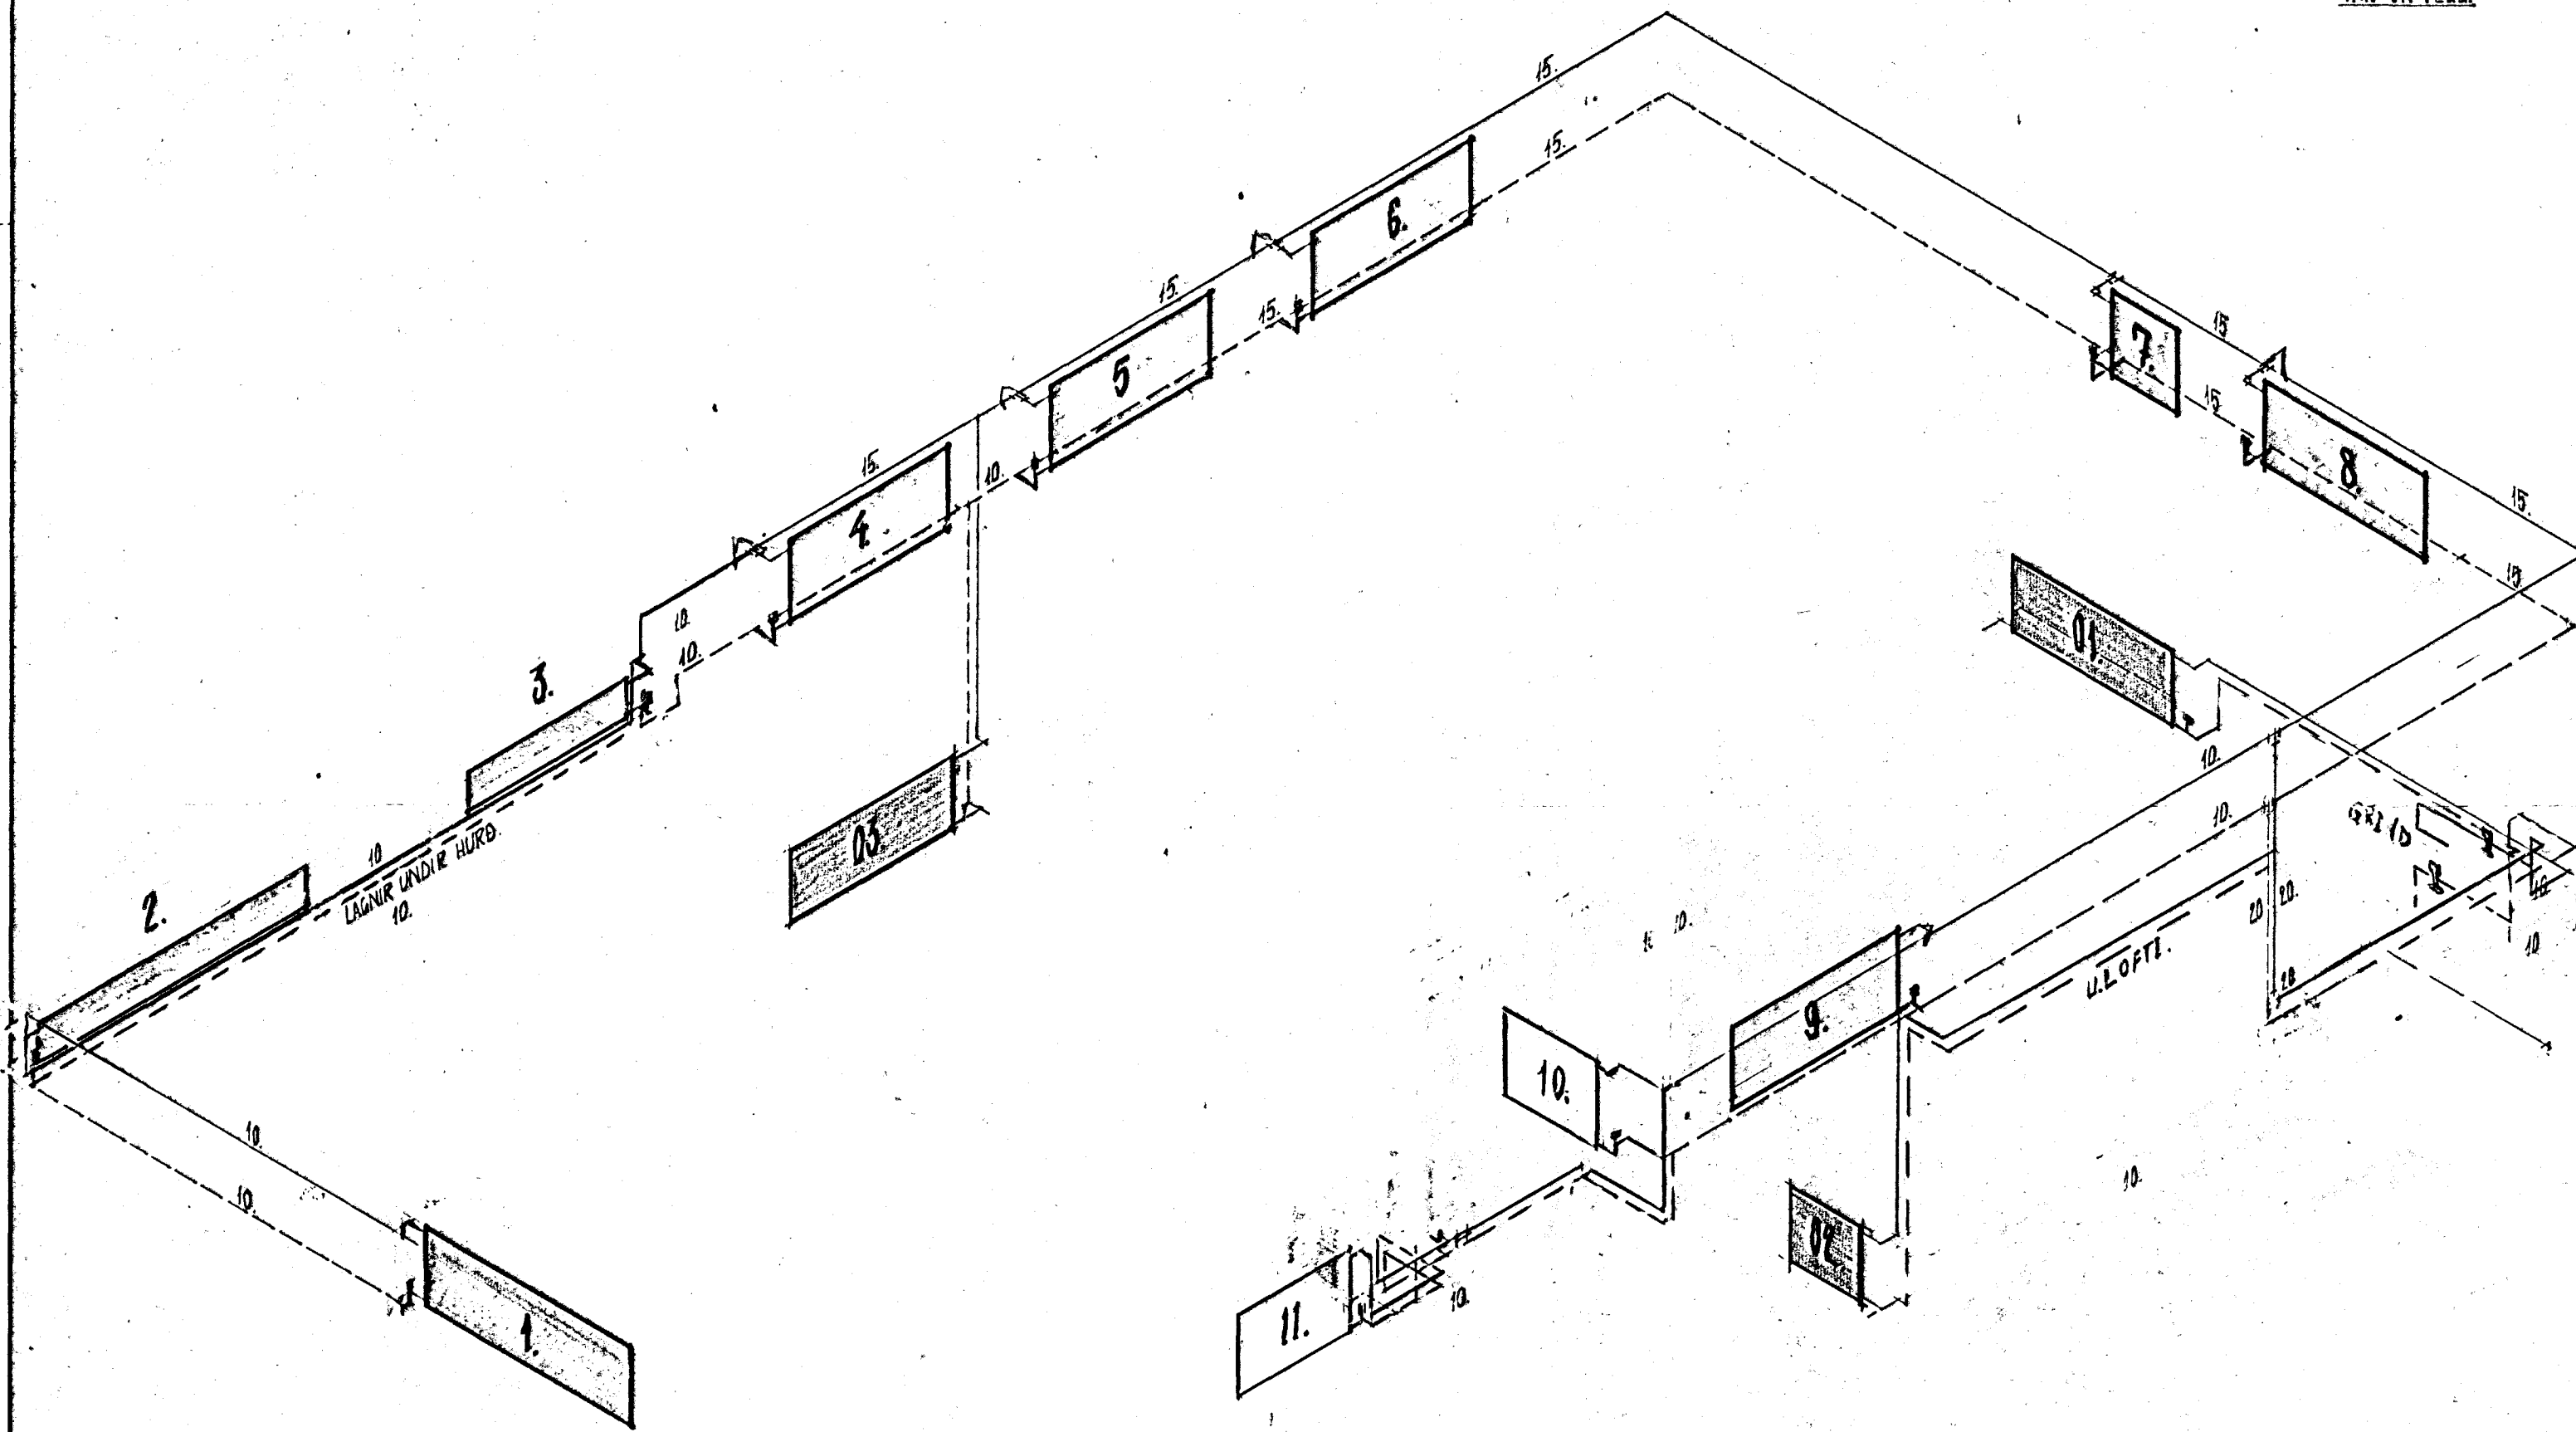


TENGIMYND HITAKERFIS.

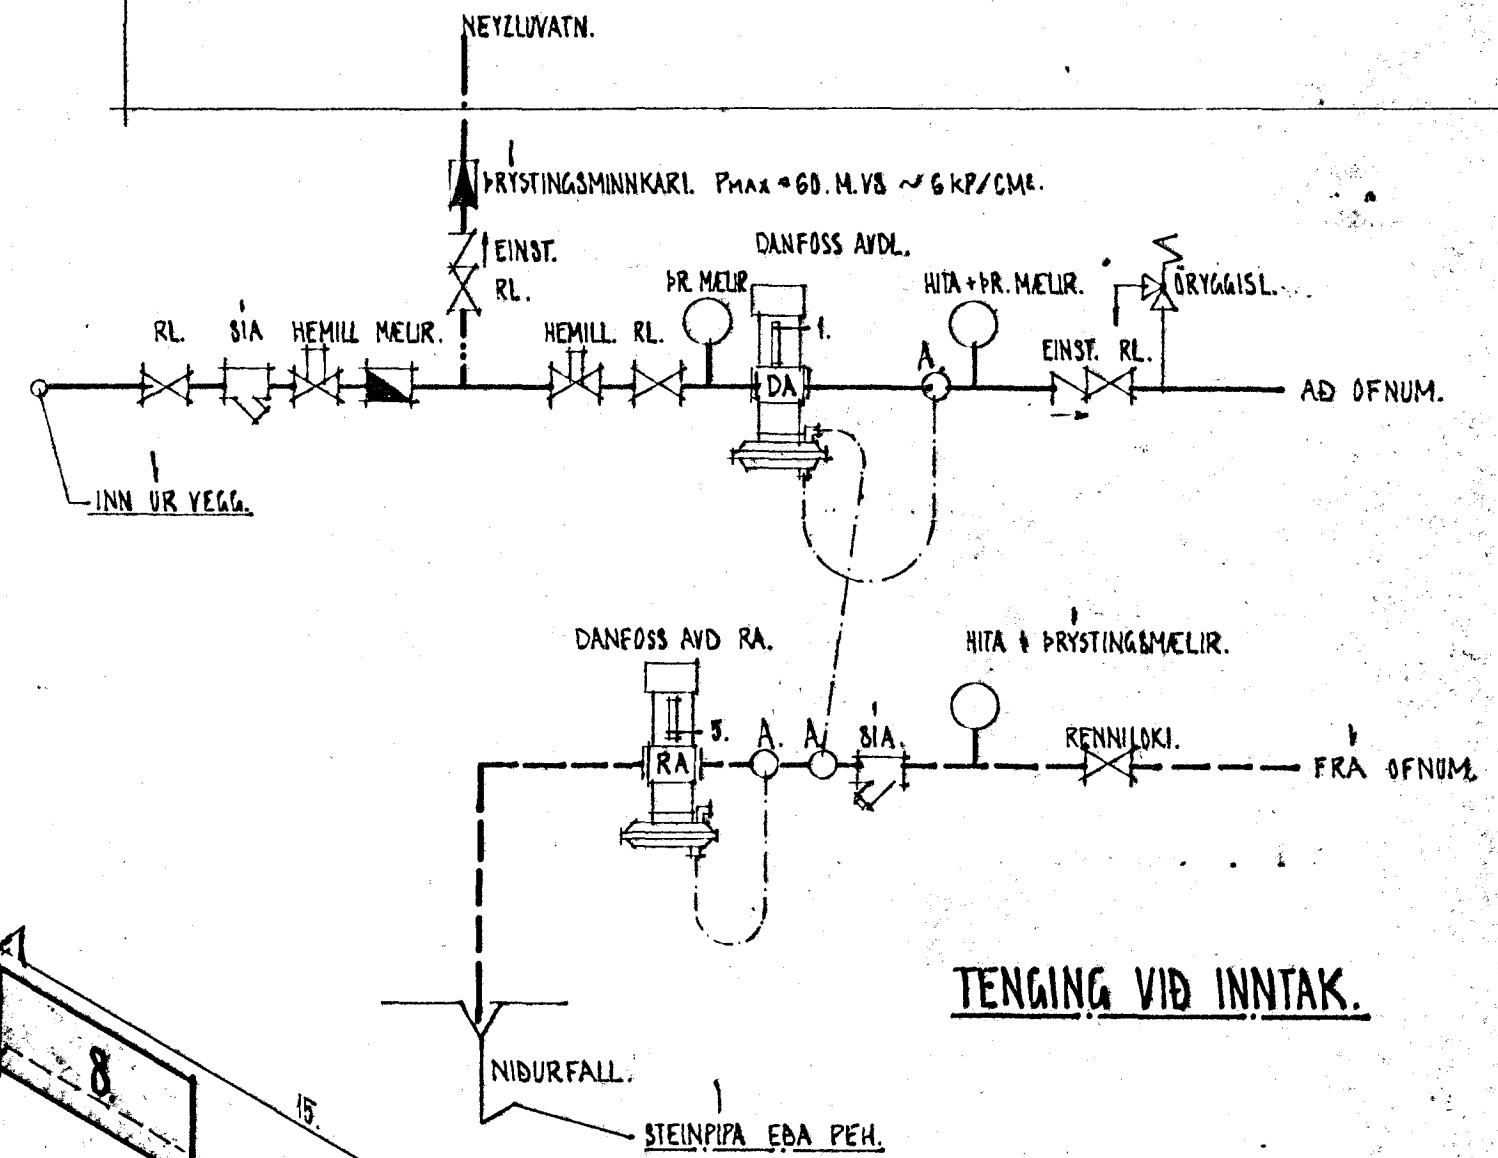

TENGING VID INNTAK.

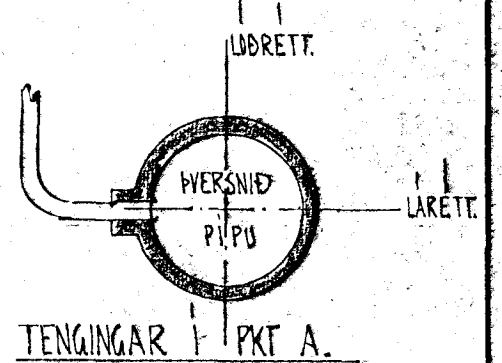

TENGINGAR PKT A.

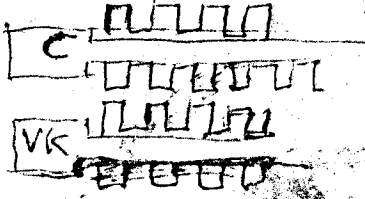

HÚSNÆÐISTEIKNISTOFAN S.F.

SUÐURLANDSBRAUT 20 SÍMI 86810

HRAUNBRUN 21. HAFNARFIRÐI.
HITALÖGN TENGIMYNDIR. BL. 3.03.

DAGSETNING 1975.
MELIKVARDI ENGINN.
BREYTING 1976. Sig. P. Jóhannsson
Sigrún P. Kristjánsson
VERK NR 5071