


# HRAUNBRÚN. 26. HAFNARFIRÐI.

Samþykkt á fundi byggingar-  
 nefndar þ. 18.3.1992  
 BYGGINGAVALTUN  
 [Signature]




NORÐURHLIÐ.  
 K=12.64  
 K=13.20

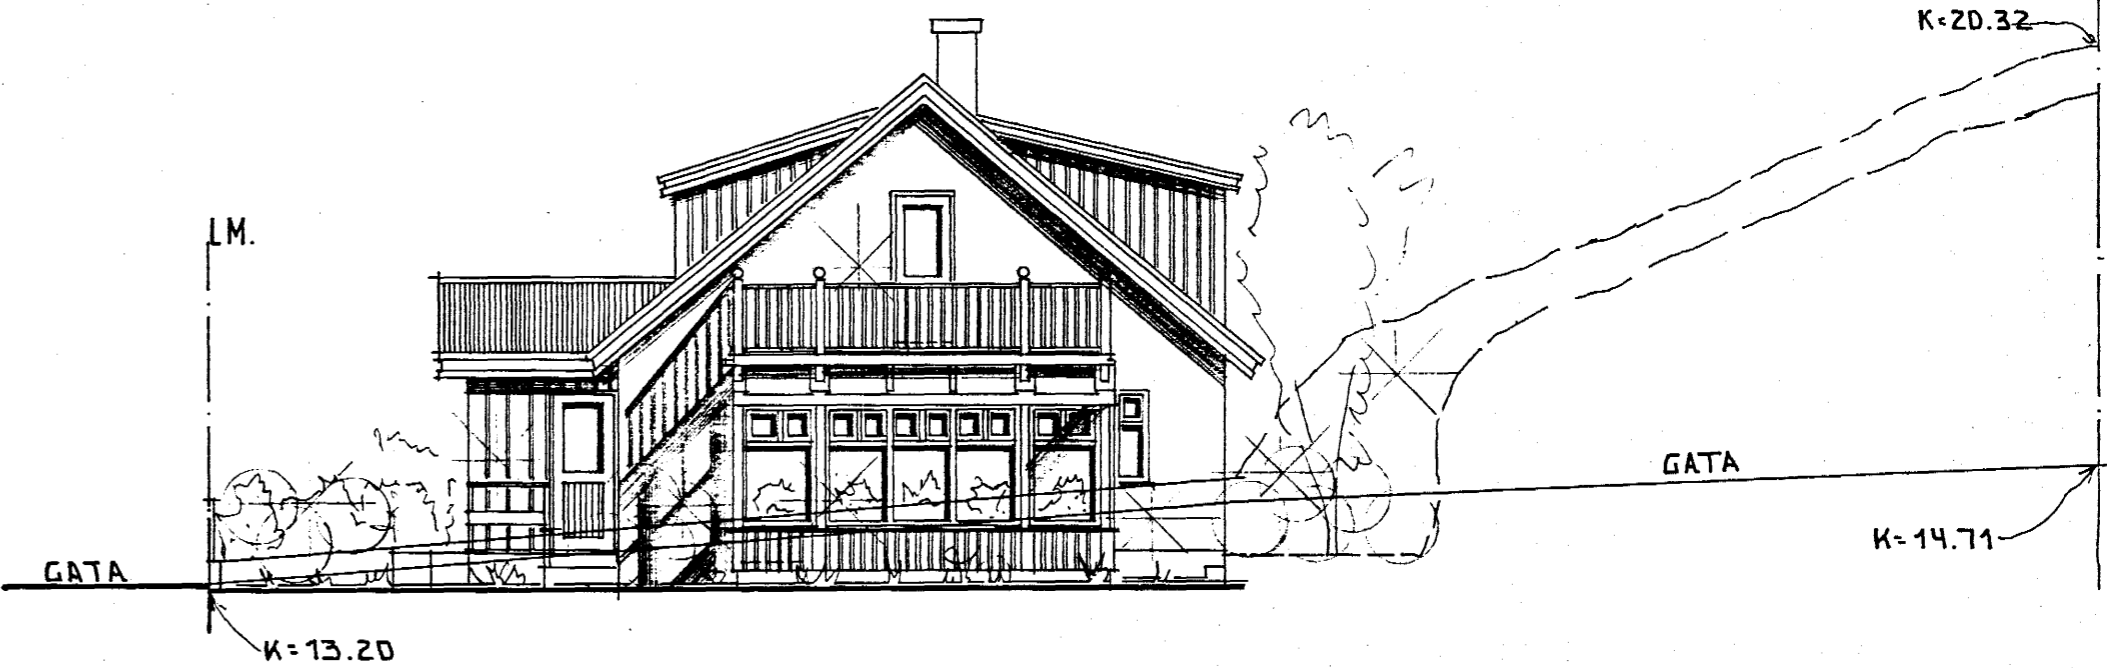


VESTURGAFL.  
 K=13.20  
 K=14.71  
 K=20.32

tifftopdf - www.rubissoftware.com - Demo Version

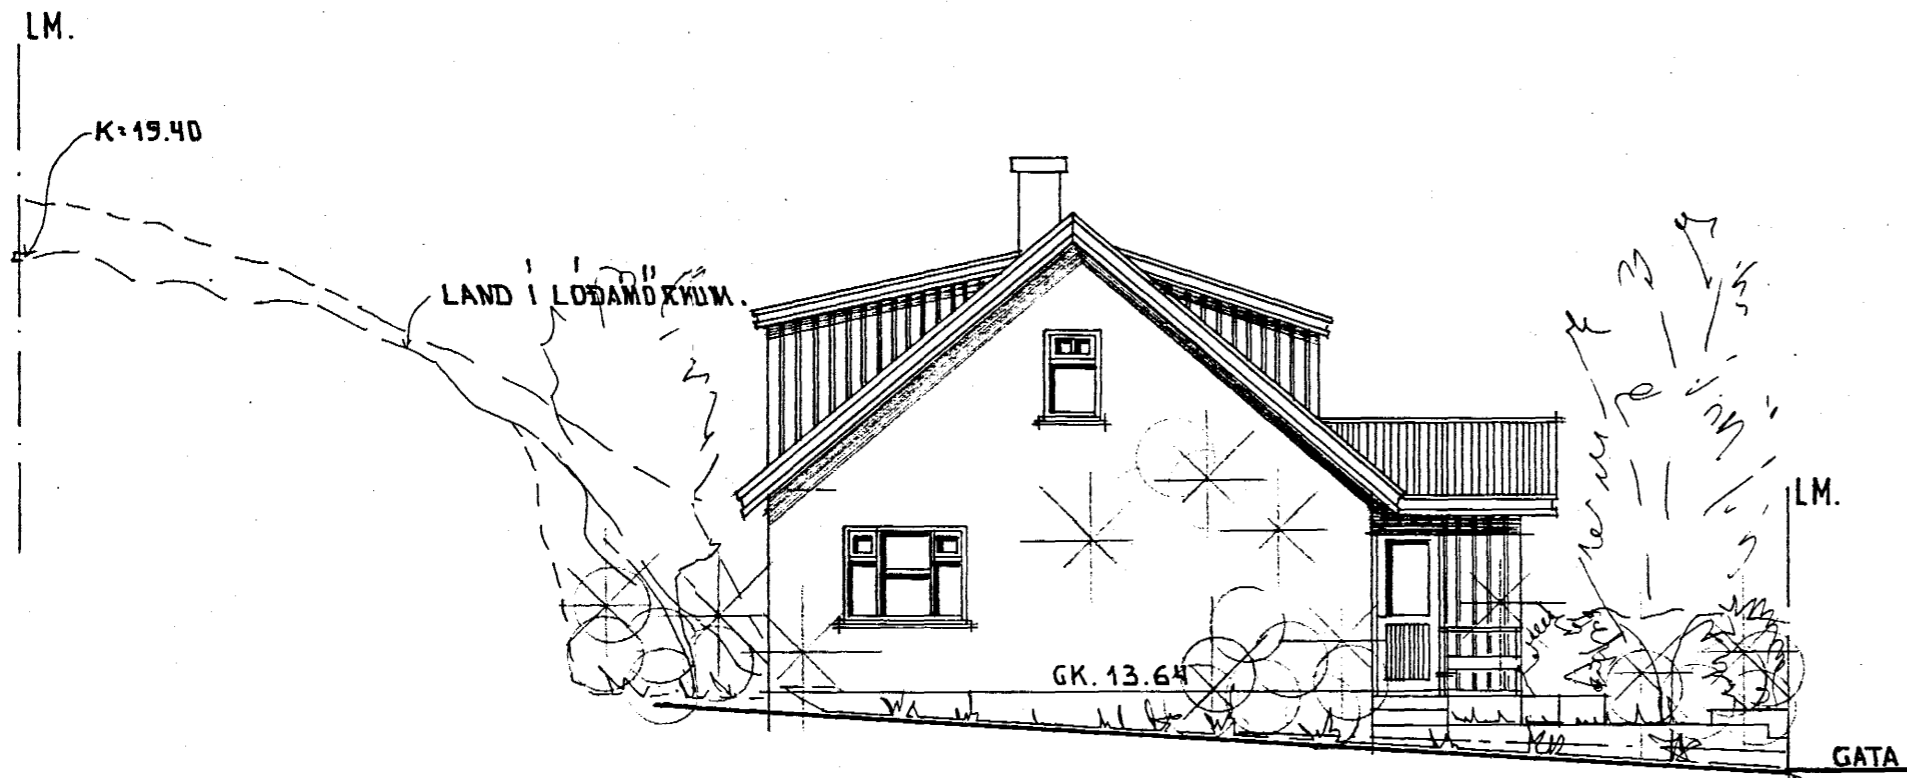

AUSTURGAFL.  
 GK. 13.64  
 K=12.64

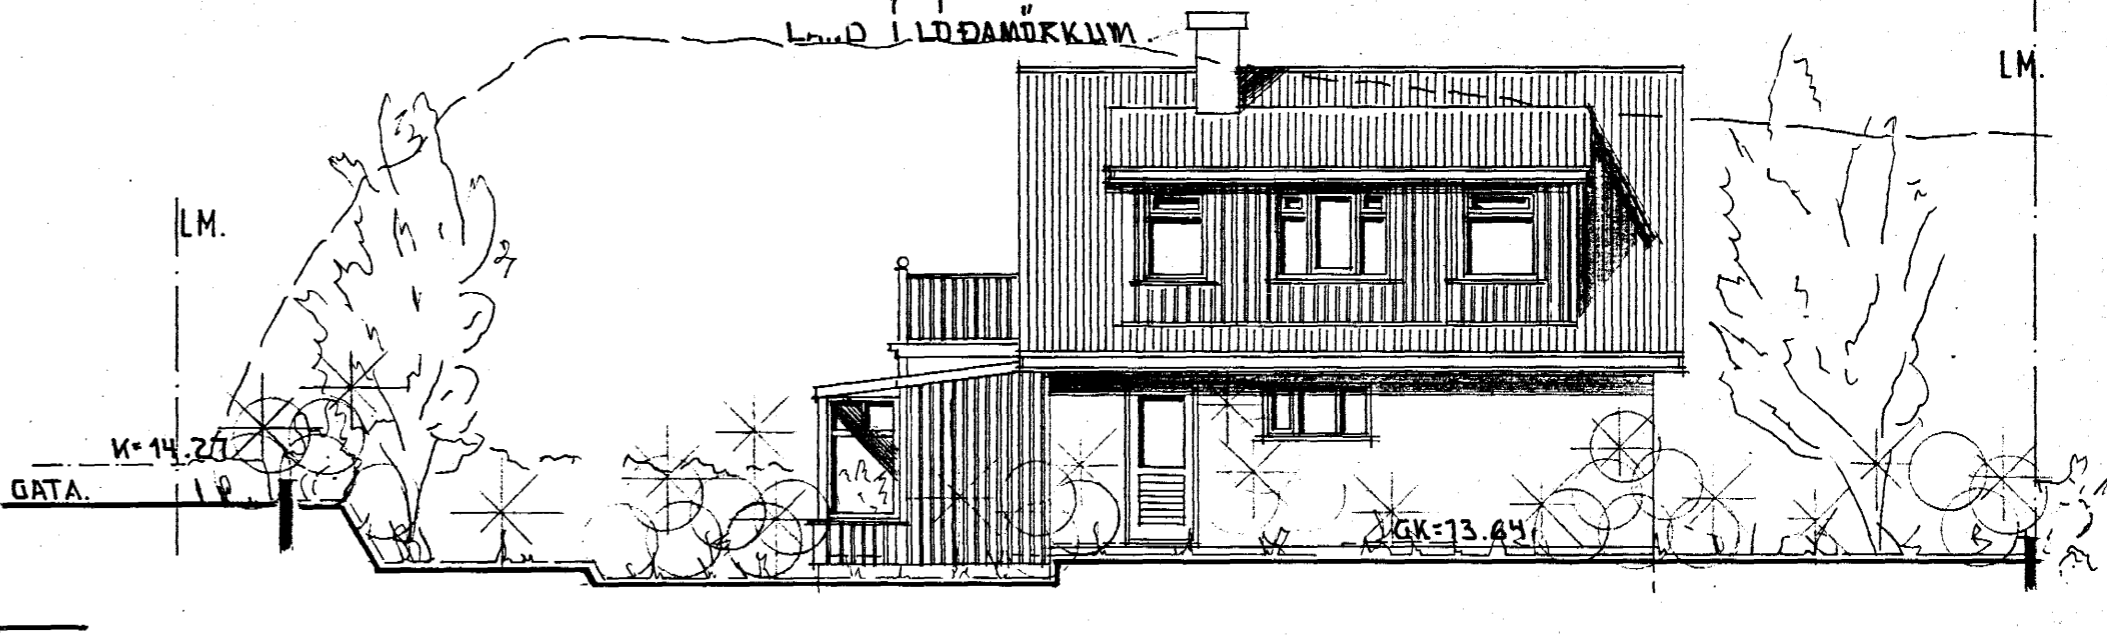

SÚÐURHLIÐ.  
 GK. 13.41  
 K=14.20

Tákn	Fj.	Breyting	Dags/u. skr.

**TEKNIHÖNNUN.** YSTASEL 7. 91-72875.

## HRAUNBRÚN 26. HAFNARFIRÐI.

VIÐBYGGING VIÐ ANDDYRI.  
 ÚTLITSMYNDIR.

TEIKN. NR.: F9202.  
 Dags. FEB. 1992.  
 Mál.: 1:100.  
 Guðm. Hjálmarsson, f.t.f.í.  
 Blað nr.: 102