



Samþykkt á fundi bygginga-
nefndar þ. 18. 2. 1976

BYGGINGAFULLTRÚINN
HAFNAFIRÐI
J. h. Steward.

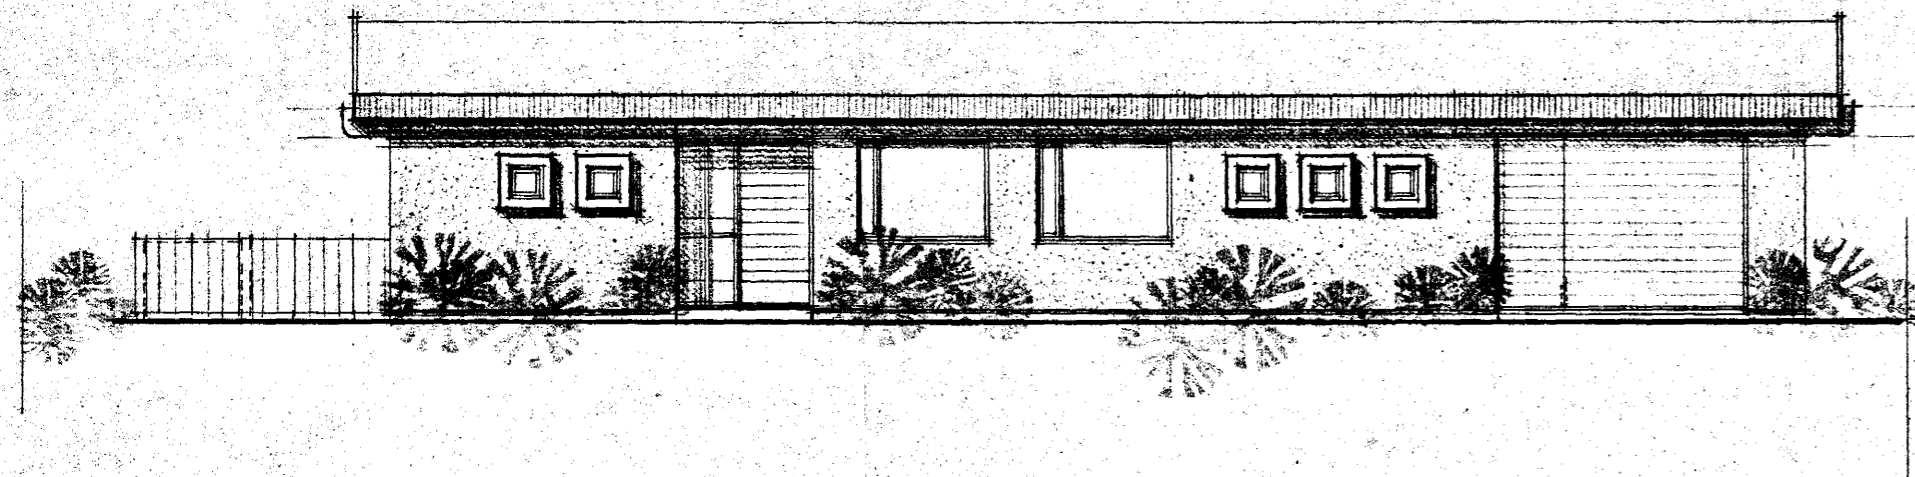


SUÐUR

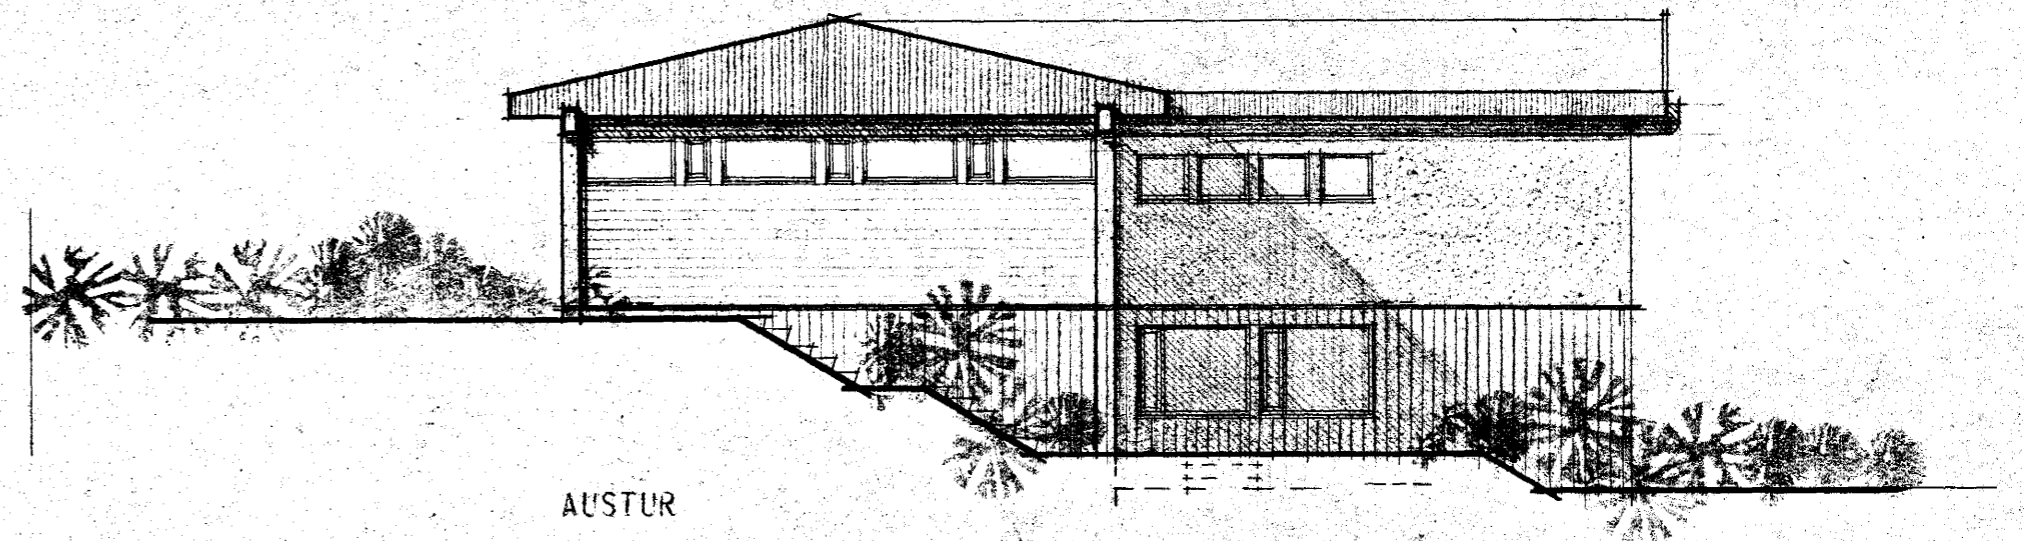


AUSTUR

tifftopdf - www.rubissoftware.com - Demo Version

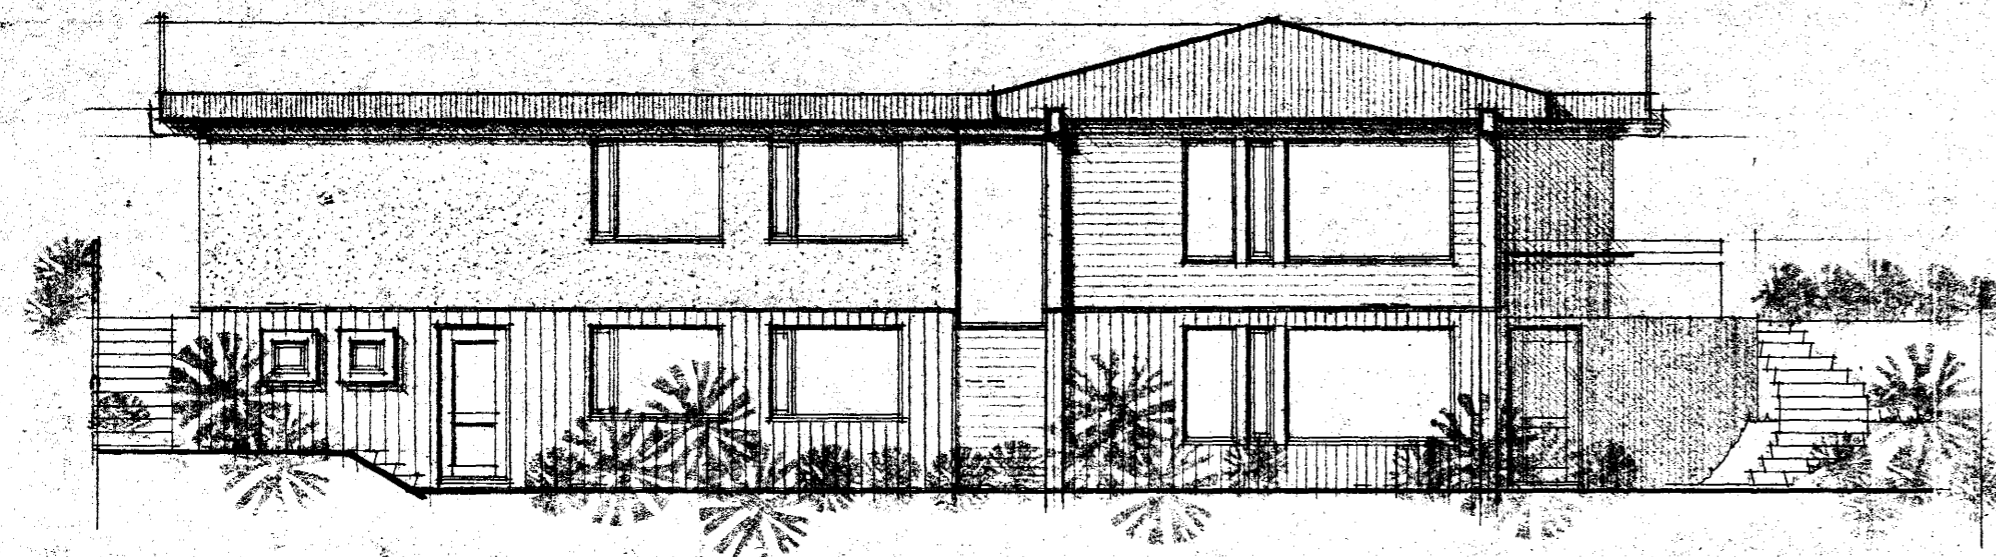

NORÐUR

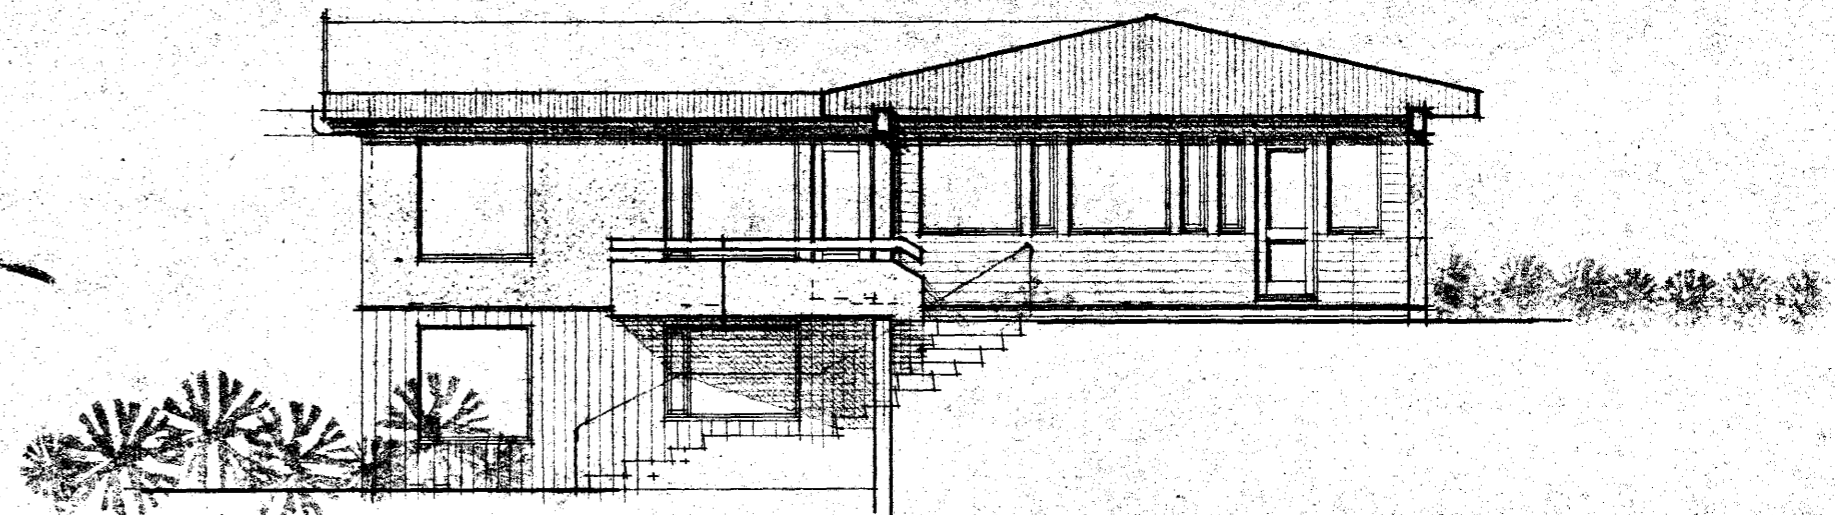

VESTUR

VERKEFNI	VERK NR.	TEIKN.ÞÖRN	TEIKN. NR.
HRAUNBRÚN 27, HAFNAFIRÐI	DAGS.	JULI 1976	103
ÚTLIT	M 1:100	BR.	
ARKO <i>Jón Jóhannsson, Símkennil Karlsen, Jón Kaldal</i>			
ÁSMUNDUR, RÓBERT OG KALDAL SKÓLAVÖRÐUSTÍG 46 SÍMI 21930			